

MASSACHUSETTS DEPARTMENT OF TRANSPORTATION
HIGHWAY DIVISION

PLAN AND PROFILE OF
HARTFORD AVENUE (NORTH) / HIGH STREET AND HOPKINTON ROAD

IN THE TOWN OF
UPTON

WORCESTER COUNTY
PRELIMINARY RIGHT OF WAY

FEDERAL AID PROJECT NO.

UPTON
HARTFORD AVE. (NORTH) /
HIGH STREET / HOPKINTON ROAD



STATE	FED. AID PROJ. NO.	SHEET NO.	TOTAL SHEETS
MA	-	1	75

PROJECT FILE NO. 606125

PRELIMINARY RIGHT OF WAY
TITLE SHEET & INDEX

THE MASSACHUSETTS HIGHWAY DEPARTMENT STANDARD SPECIFICATIONS FOR HIGHWAYS AND BRIDGES DATED 1988, AS AMENDED, THE SUPPLEMENTAL SPECIFICATIONS DATED JULY 1, 2015, AND THE INTERIM SUPPLEMENTAL SPECIFICATIONS, THE 2014 CONSTRUCTION STANDARD DETAILS, THE 1990 STANDARD DRAWINGS FOR SIGNS AND SUPPORTS, THE 1996 CONSTRUCTION AND TRAFFIC STANDARD DETAILS (AS RELATES TO THE PAVEMENT MARKINGS DETAILS ONLY), THE 2015 OVERHEAD SIGNAL STRUCTURE AND FOUNDATION STANDARD DRAWINGS, THE 2009 MANUAL ON UNIFORM TRAFFIC CONTROL DEVICES FOR STREETS AND HIGHWAYS WITH MASSACHUSETTS AMENDMENTS AND THE STANDARD MUNICIPAL TRAFFIC CODE, THE 1968 STANDARD DRAWINGS FOR TRAFFIC SIGNALS AND HIGHWAY LIGHTING AND THE LATEST EDITION OF THE AMERICAN STANDARD FOR NURSERY STOCK, WILL GOVERN.

SHEET NO.	DESCRIPTION
1	TITLE SHEET & INDEX
2-3	TYPICAL SECTIONS
4-30	CRITICAL PROFILES
31-37	PARCEL SUMMARY SHEETS
38	LOCATION PLAN (SHLO)
39-45	LOCATION PLANS (MUNICIPAL LO)
46-48	PROPERTY PLANS (SHLO)
49-75	PROPERTY PLANS (MUNICIPAL LO)

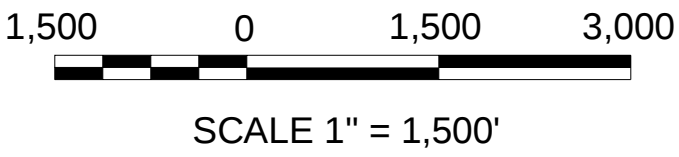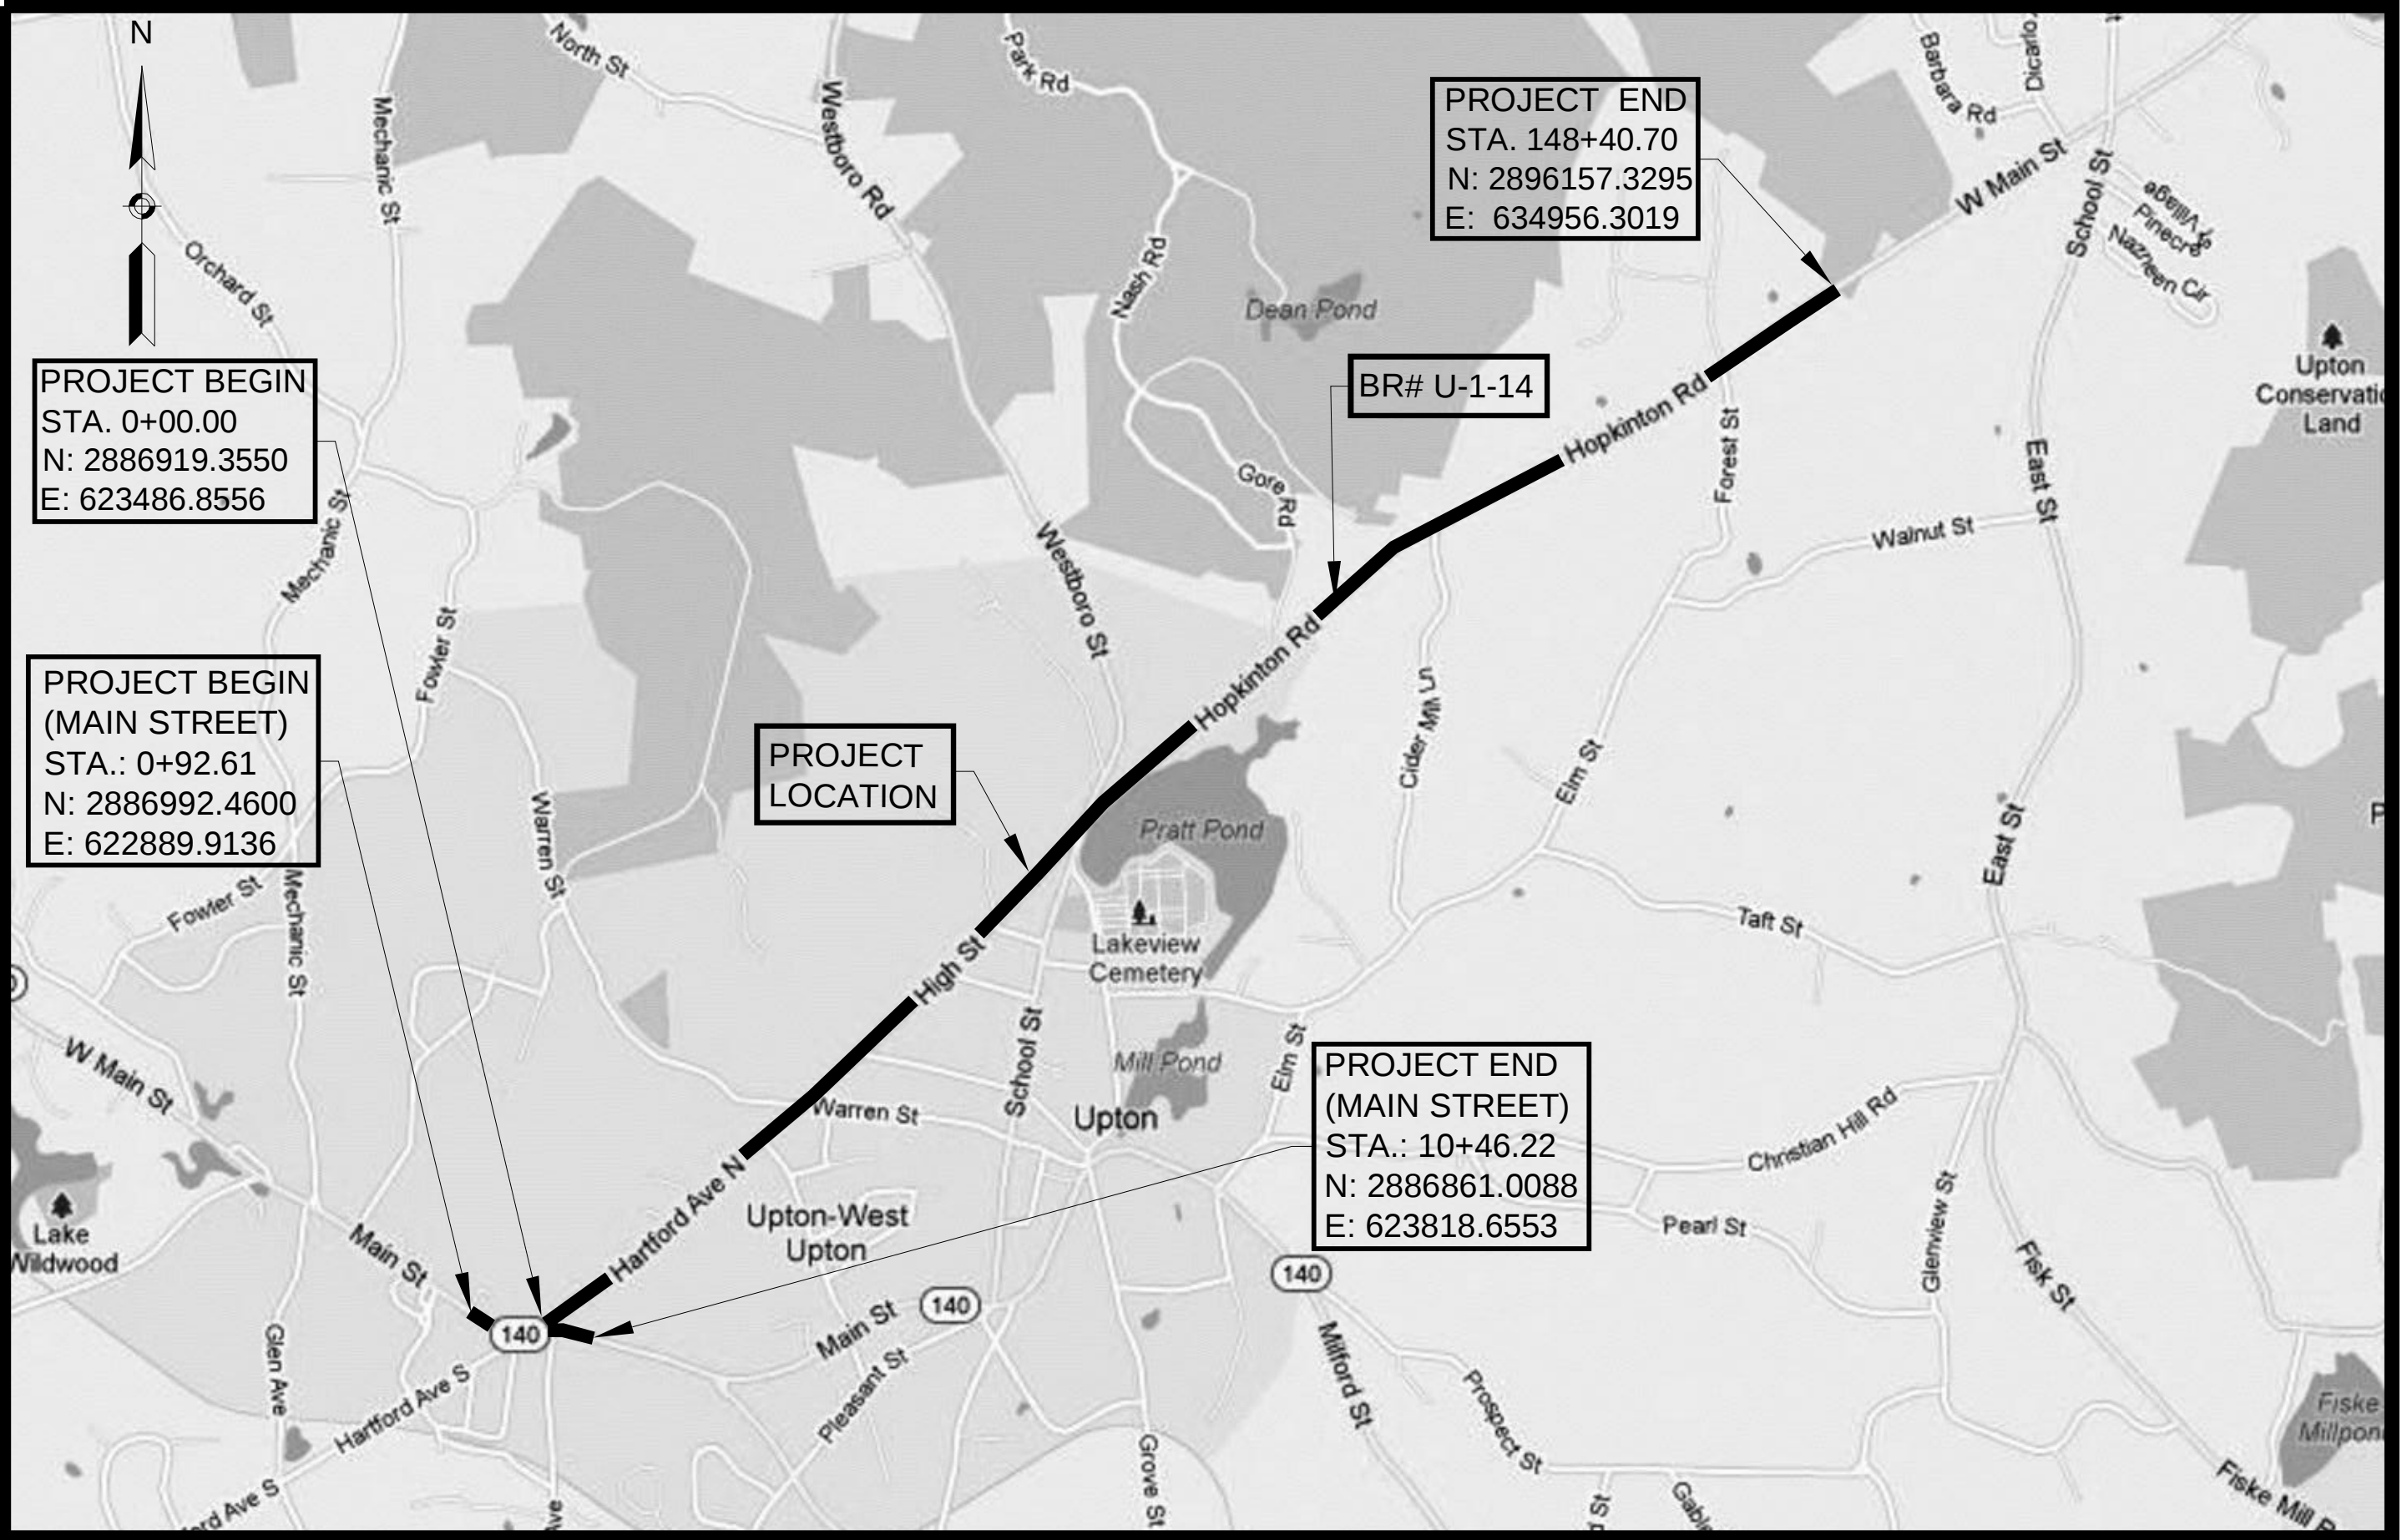

LENGTH OF PROJECT = 14,900.00 FEET = 2.822 MILES

DESIGN DESIGNATION

	Hartford Ave./High St.	Hopkinton Rd.	Main St.
DESIGN SPEED	40 MPH	45 MPH	30 MPH
ADT (2011)	12,783	12,978	12,685
ADT (2021)	14,829	15,055	14,715
K	9.35%	9.42%	8.16%
D	81.7%	78.2%	62.5%
T (PEAK HOUR)	5.2%	4.6%	6.1%
T (AVERAGE DAY)	5.1%	4.3%	8.2%
DHV	1,387	1,419	1,201
DDHV	1,133	1,109	751
FUNCTIONAL CLASSIFICATION	Urban Minor Arterial	Urban Minor Arterial	Urban Principal Arterial

September 26, 2017

08-17-2016	75% Submission	4
08-27-2013	4th Submission	3
08-09-2013	3rd Submission	2
05-30-2013	2nd Submission	1
03-11-2013	1st Submission	0
DATE	DESCRIPTION	REV #



RECOMMENDED FOR APPROVAL

CHIEF ENGINEER

DATE

DEPARTMENT OF TRANSPORTATION
FEDERAL HIGHWAY ADMINISTRATION
APPROVED:

APPROVED

DIVISION ADMINISTRATOR

DATE


HIGHWAY ADMINISTRATOR

DATE


UPTON
HARTFORD AVE. (NORTH) /
HIGH STREET / HOPKINTON ROAD

STATE	FED. AID PROJ. NO.	SHEET NO.	TOTAL SHEETS
MA	-	2	75
PROJECT FILE NO. 606125			


PRELIMINARY RIGHT OF WAY
TYPICAL SECTIONS

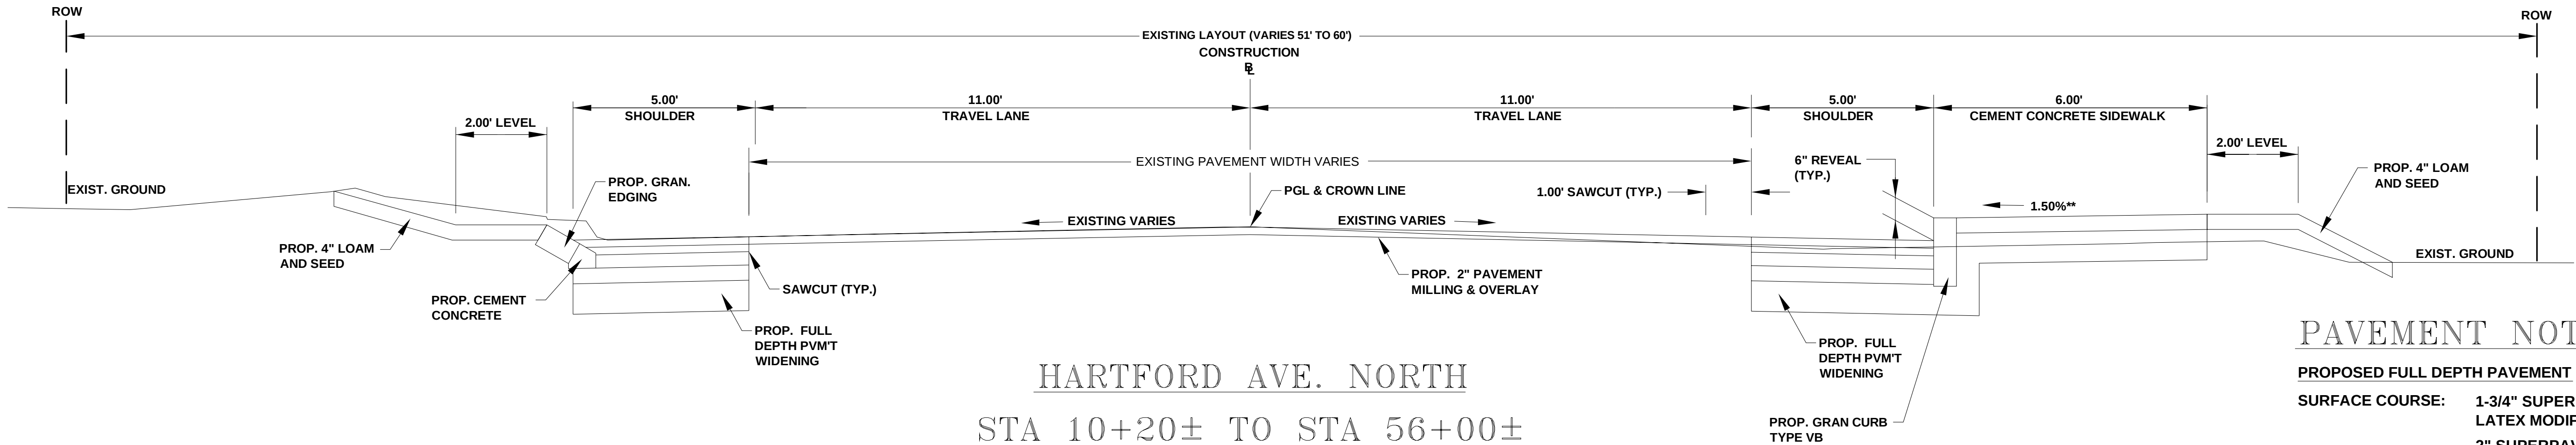

HARTFORD AVE. NORTH
STA 10+20± TO STA 56+00±
NTS
** TOLERANCE FOR CONSTRUCTION ±0.5%

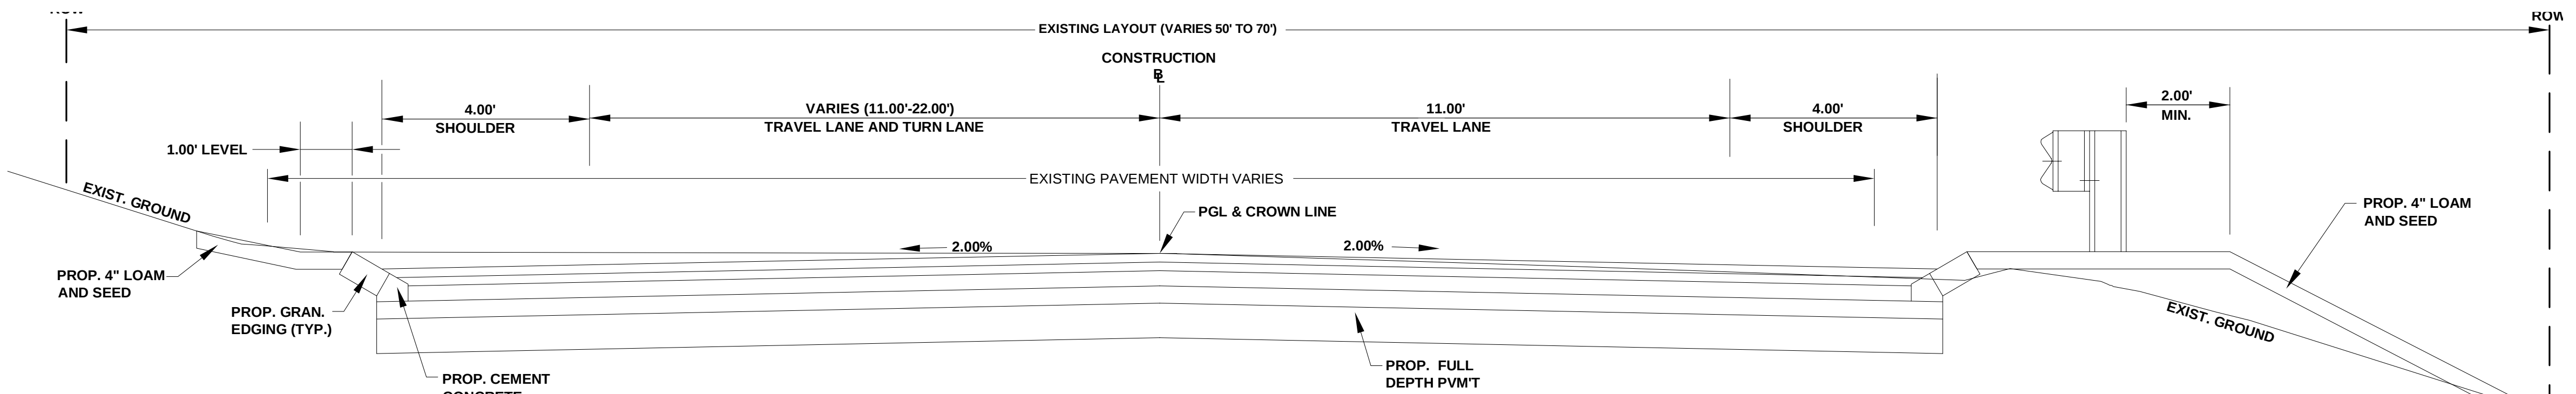

HIGH STREET/HOPKINTON ROAD
STA 56+00± TO STA 76+50±
NTS
** TOLERANCE FOR CONSTRUCTION ±0.5%

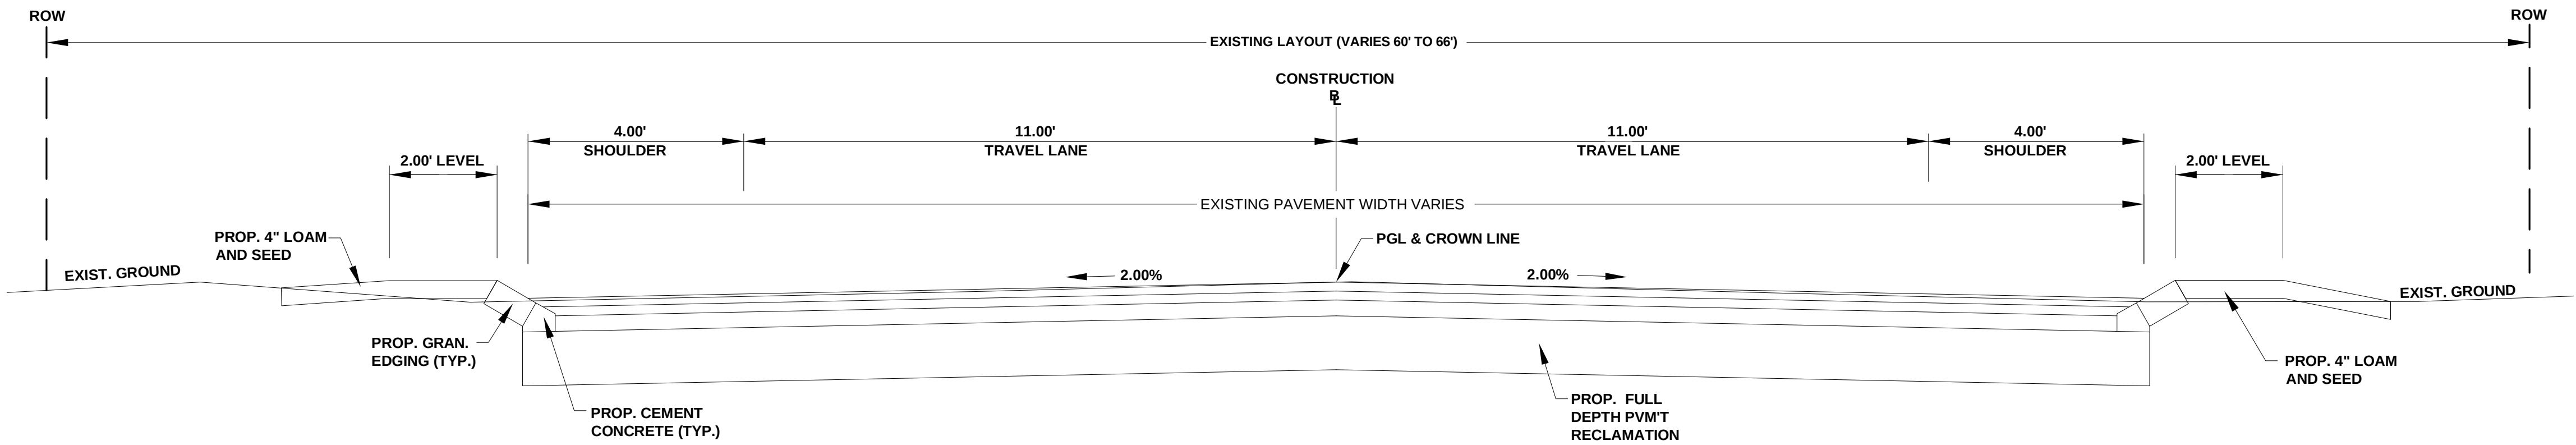

HOPKINTON ROAD
STA 76+50± TO STA 136+00±
NTS
** TOLERANCE FOR CONSTRUCTION ±0.5%

PAVEMENT NOTES

- PROPOSED FULL DEPTH PAVEMENT**
- SURFACE COURSE:** 1-3/4" SUPERPAVE SURFACE COURSE 12.5 (SSC-12.5) LATEX MODIFIED OVER
2" SUPERPAVE INTERMEDIATE COURSE 12.5 (SIC-12.5) LATEX MODIFIED
- BASE COURSE:** 4" SUPERPAVE BASE COURSE 37.5 (SBC-37.5)
- SUBBASE:** 4" DENSE GRADED CRUSHED STONE FOR SUB-BASE
8" GRAVEL BORROW FOR SUB-BASE, TYPE b

- PROPOSED FULL DEPTH PAVEMENT RECLAMATION**
- SURFACE COURSE:** 1-3/4" SUPERPAVE SURFACE COURSE 12.5 (SSC-12.5) LATEX MODIFIED OVER
2" SUPERPAVE INTERMEDIATE COURSE 12.5 (SIC-12.5) LATEX MODIFIED
- BASE COURSE:** 4" SUPERPAVE BASE COURSE 37.5 (SBC-37.5)
- SUBBASE:** 12" RECLAIMED SUBBASE MATERIAL

- PROPOSED FULL DEPTH PAVEMENT - WIDENING (LESS THAN 4.00' WIDE)**
- SURFACE COURSE:** 1-3/4" SUPERPAVE SURFACE COURSE 12.5 (SSC-12.5) LATEX MODIFIED OVER
2" SUPERPAVE INTERMEDIATE COURSE 12.5 (SIC-12.5) LATEX MODIFIED
- BASE COURSE:** 6" HIGH EARLY STRENGTH CEMENT CONCRETE BASE COURSE
- SUBBASE:** 8" GRAVEL BORROW, TYPE b, OR SUITABLE EXISTING MATERIAL COMPACTED IN PLACE


- PROPOSED PAVEMENT MILLING & OVERLAY**
- PAVEMENT MILLING:** MILL 1-3/4" EXISTING HOT MIX ASPHALT SURFACE
- SURFACE COURSE:** 1-3/4" SUPERPAVE SURFACE COURSE 12.5 (SSC-12.5) LATEX MODIFIED
- BITUMEN FOR TACK COAT (RS-1) AT 0.10 GAL/SY OVER EXISTING PAVEMENT
- MILL VARIABLE DEPTH TO MEET PROPOSED GRADING

- PROPOSED CEMENT CONCRETE WALK/ WHEELCHAIR RAMP**
- SURFACE:** 4" CEMENT CONCRETE AIR ENTRAINED 4000 PSI, 3/4", 610
- FOUNDATION:** 8" GRAVEL BORROW, TYPE b


- PROPOSED CEMENT CONCRETE WALK AT DRIVEWAY**
- SURFACE:** 6" CEMENT CONCRETE AIR ENTRAINED 4000 PSI, 3/4", 610
- FOUNDATION:** 8" GRAVEL BORROW, TYPE b

- PROPOSED HOT MIX ASPHALT DRIVEWAYS & PARKING AREAS**
- SURFACE:** 3 1/2" HOT MIX ASPHALT PAVEMENT PLACED IN TWO LAYERS
1 1/2" TOP COURSE MATERIAL OVER
2" BASE COURSE MATERIAL
- FOUNDATION:** 8" GRAVEL BORROW, TYPE b


- PROPOSED HOT MIX ASPHALT SIDEWALK**
- SURFACE:** 2 1/2" HOT MIX ASPHALT PAVEMENT PLACED IN TWO LAYERS
1 1/4" TOP COURSE MATERIAL OVER
1 1/4" BINDER COURSE MATERIAL
- FOUNDATION:** 8" GRAVEL BORROW, TYPE b

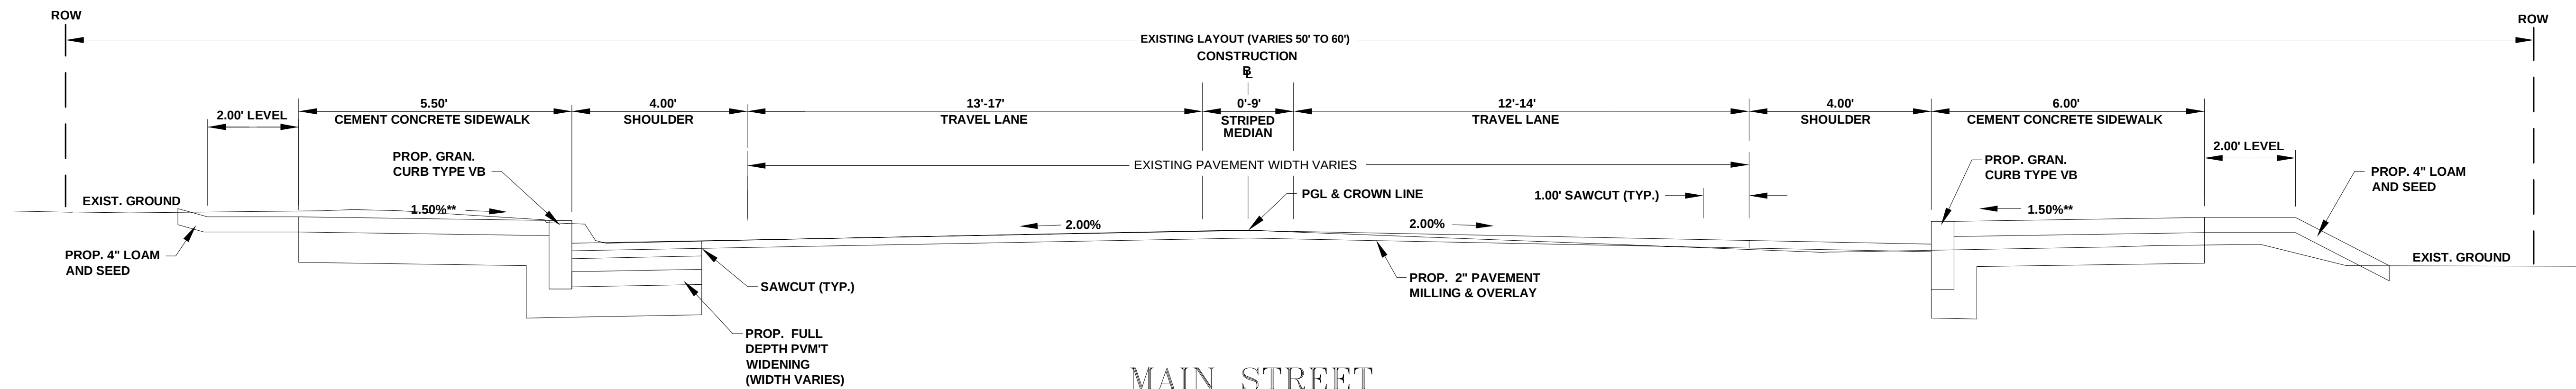

MAIN STREET
STA 0+92.61± TO STA 4+04±
NTS
**TOLERANCE FOR CONSTRUCTION ±0.5%

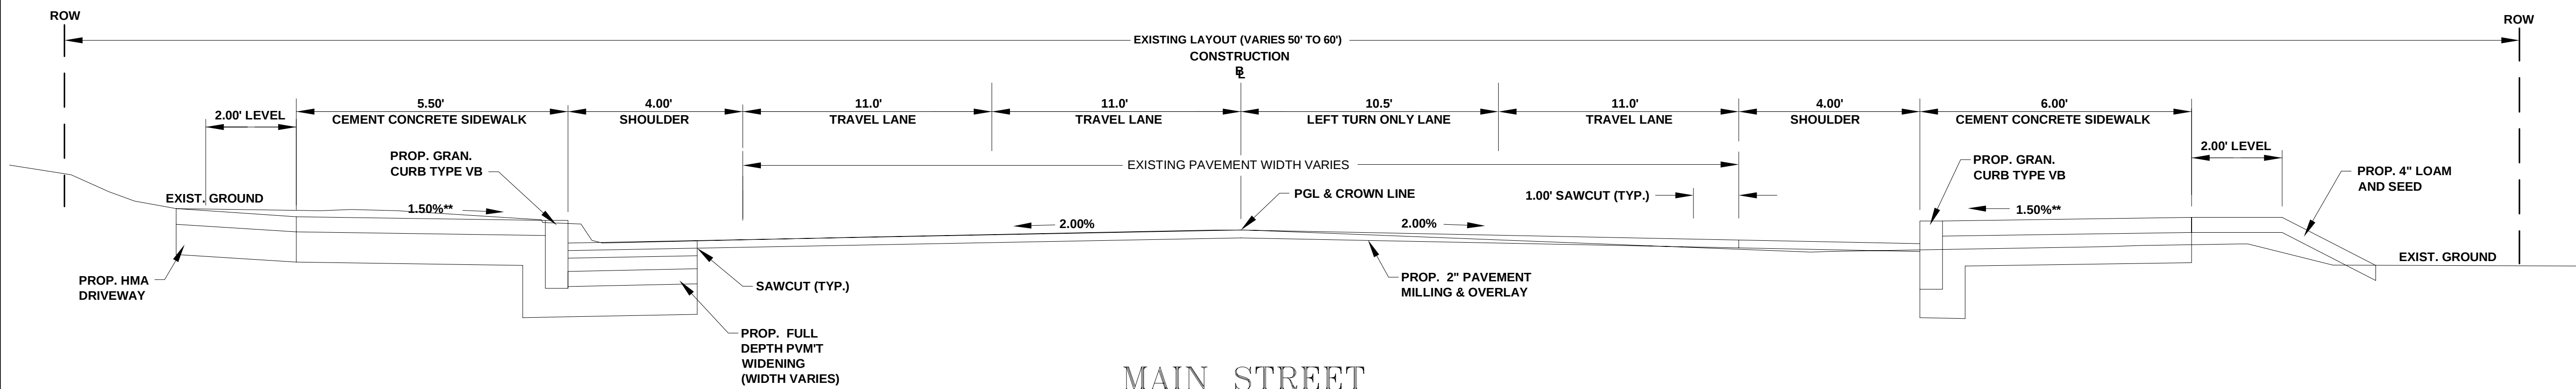


MAIN STREET
STA 4+77± TO STA 6+45±
NTS
**TOLERANCE FOR CONSTRUCTION ±0.5%

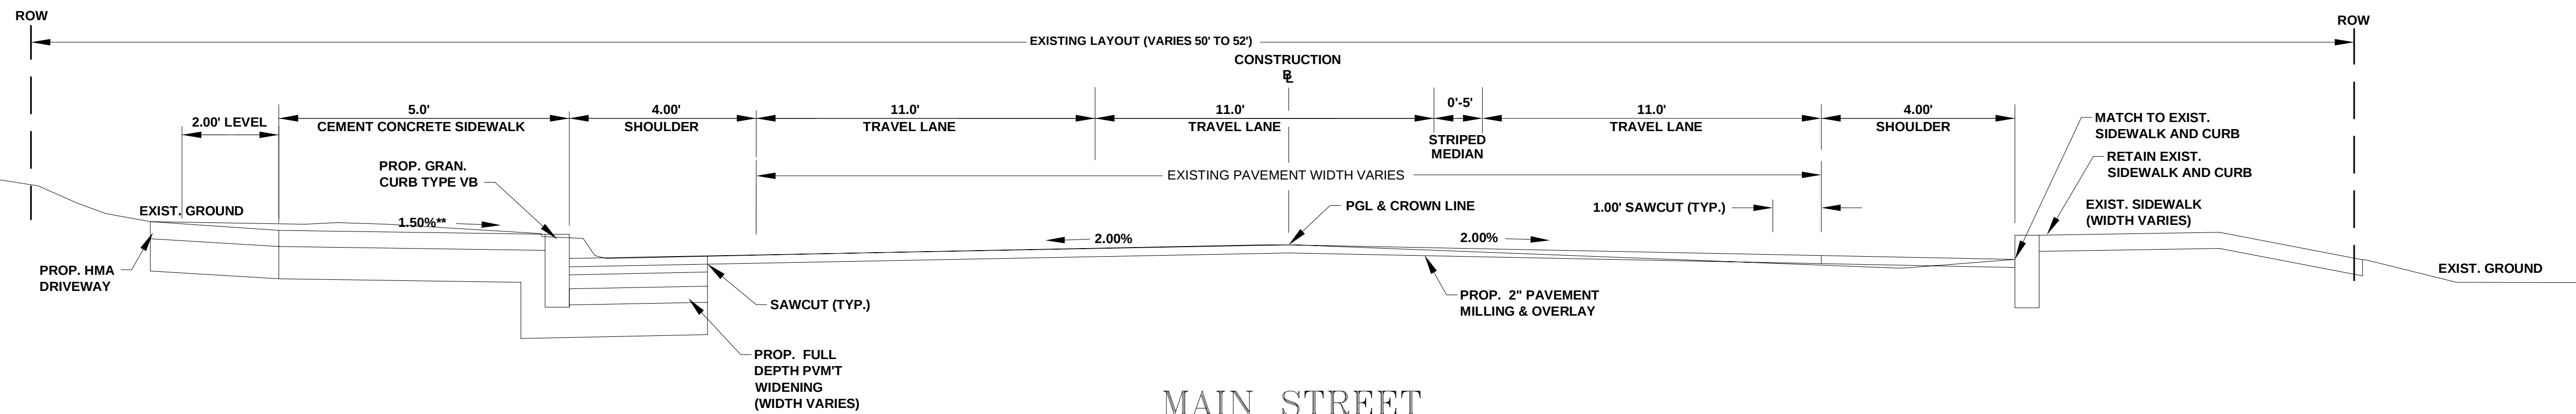

MAIN STREET
STA 7+72± TO STA 10+46.22±
NTS
**TOLERANCE FOR CONSTRUCTION ±0.5%


FOR PAVEMENT NOTES SEE SHEET 2

HARTFORD AVENUE (NORTH)

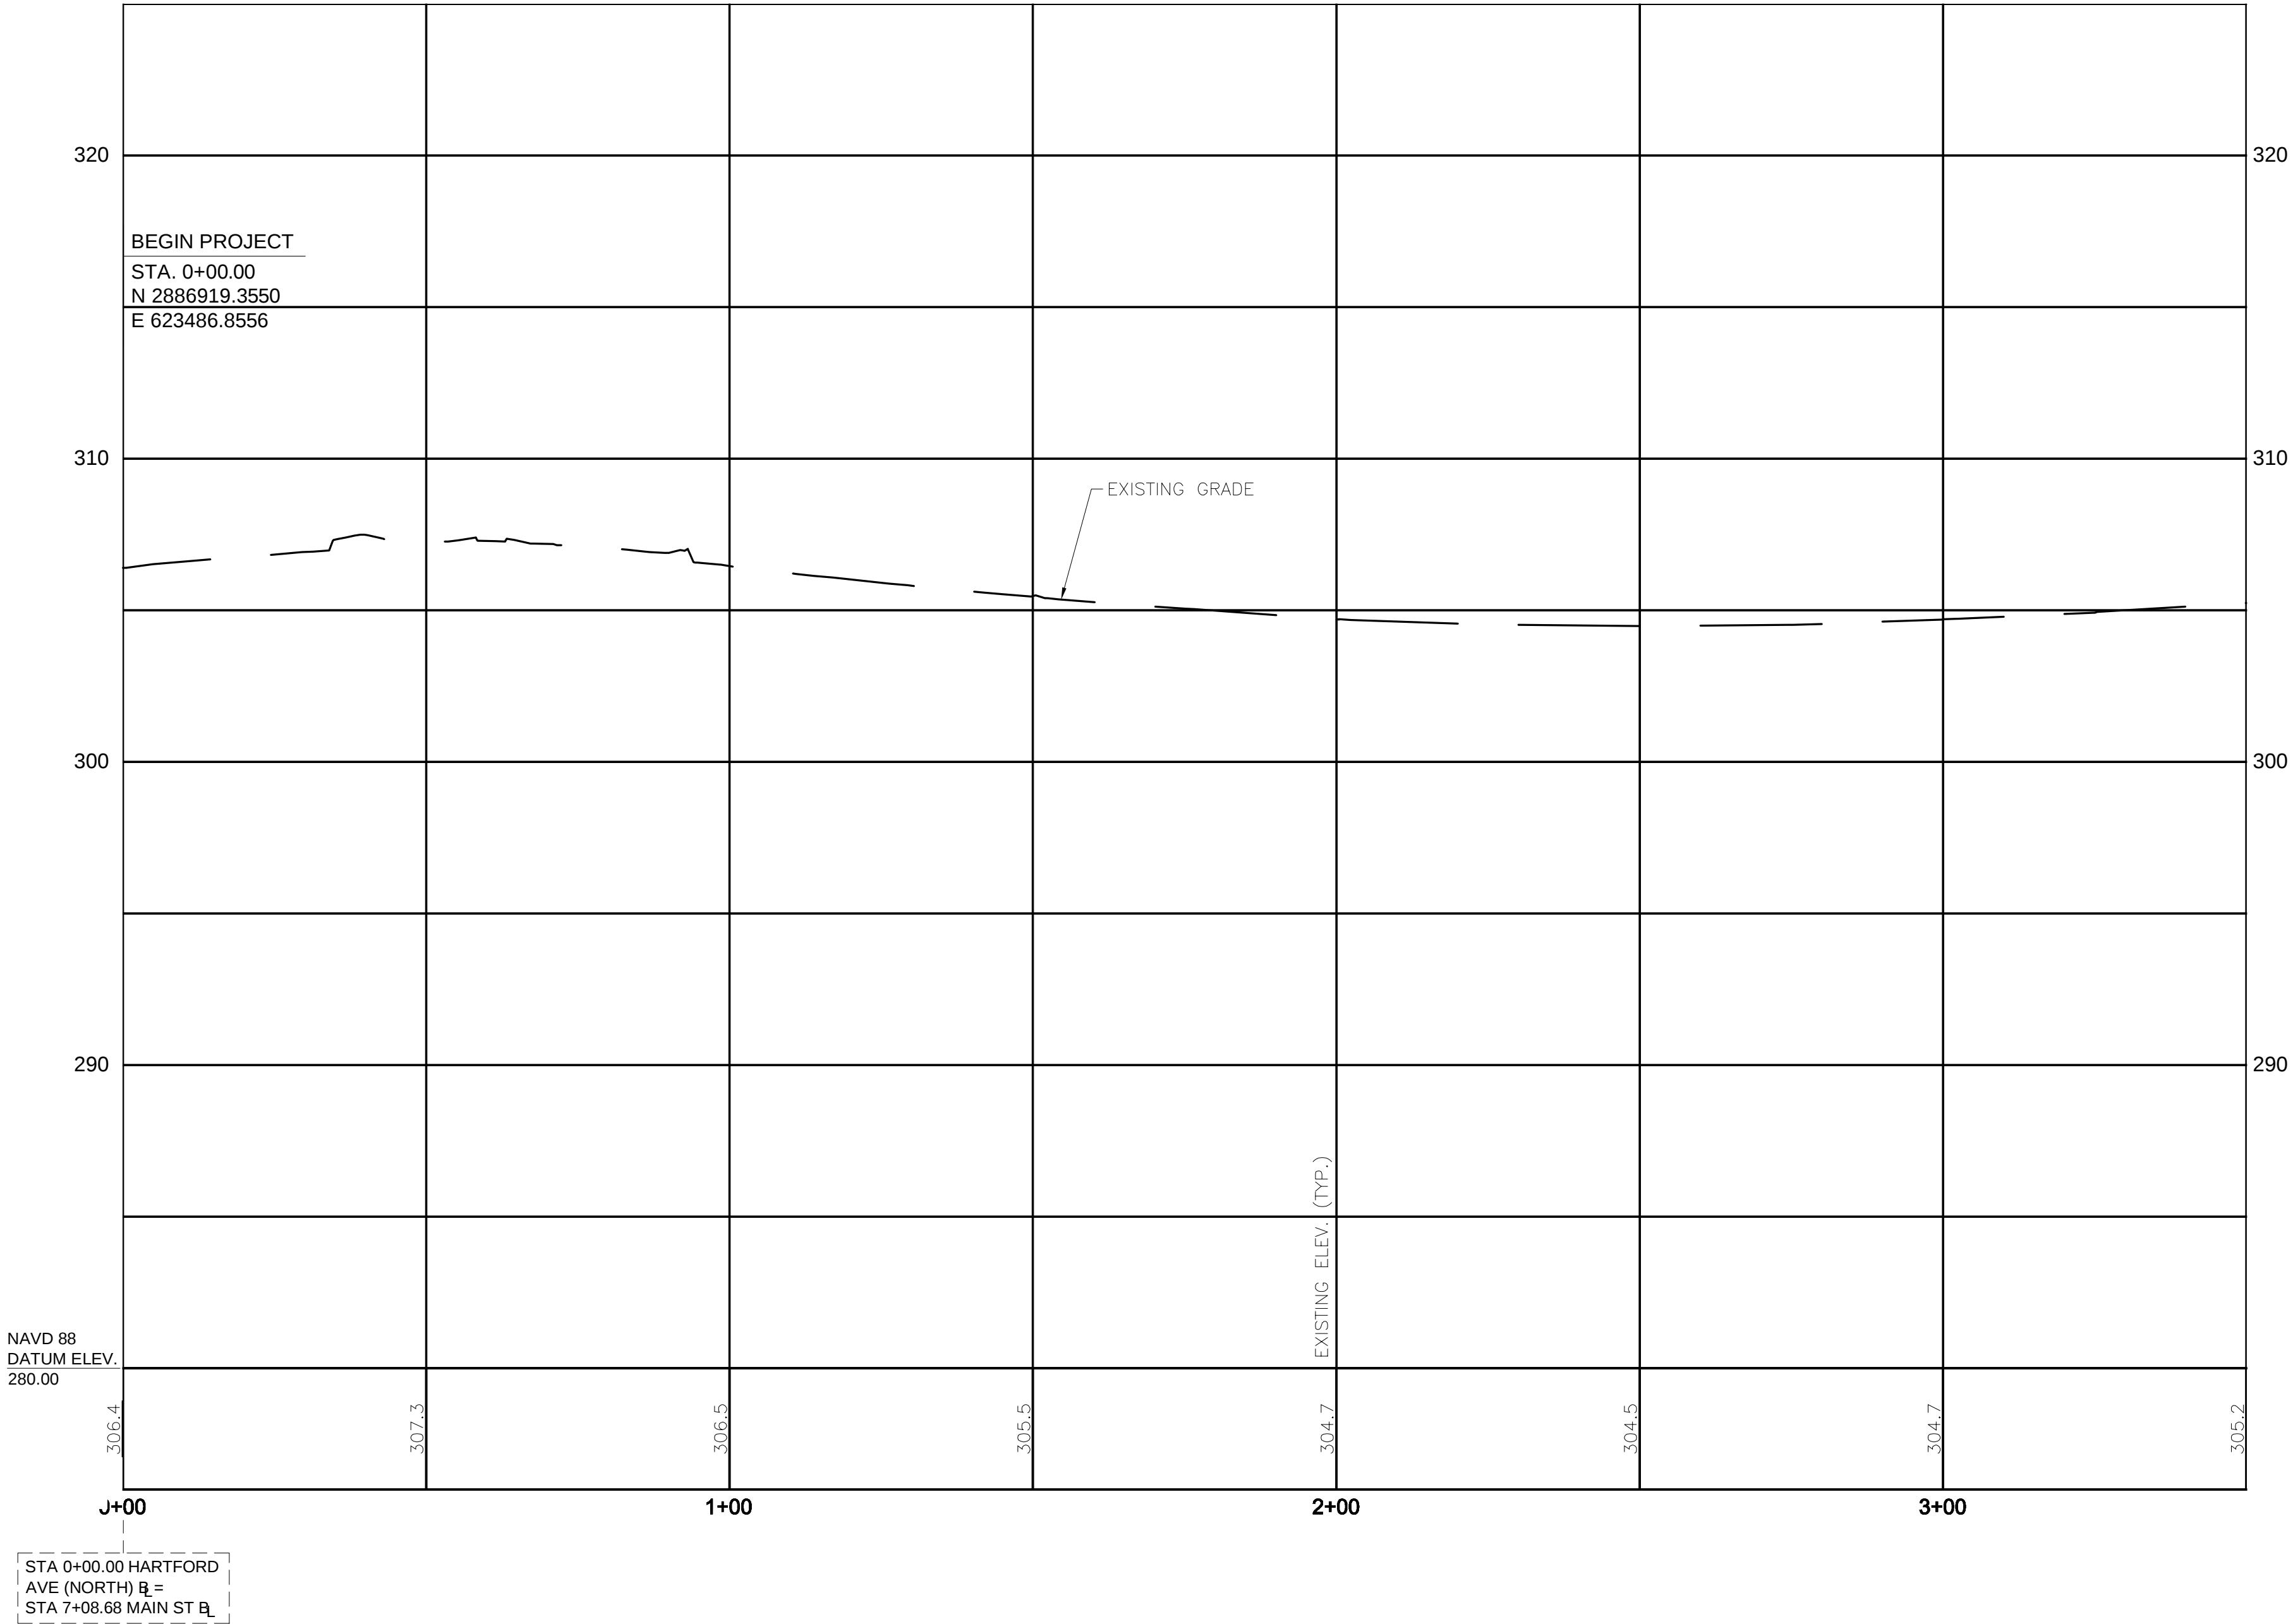


HARTFORD AVENUE (NORTH) IS PROPOSED MILLING & PAVEMENT OVERLAY FROM STA. 0+00.00 TO 56+00.00. NO PROFILE ADJUSTMENTS ARE PROPOSED FOR THIS ROADWAY. AN EXISTING PROFILE IS PROVIDED FOR INFORMATIONAL PURPOSES ONLY.

FOR PROPERTY PLANS:
SEE SHEET NO. 47

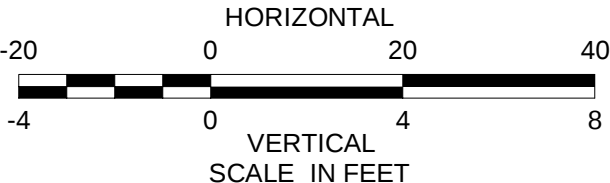


HARTFORD AVENUE (NORTH)

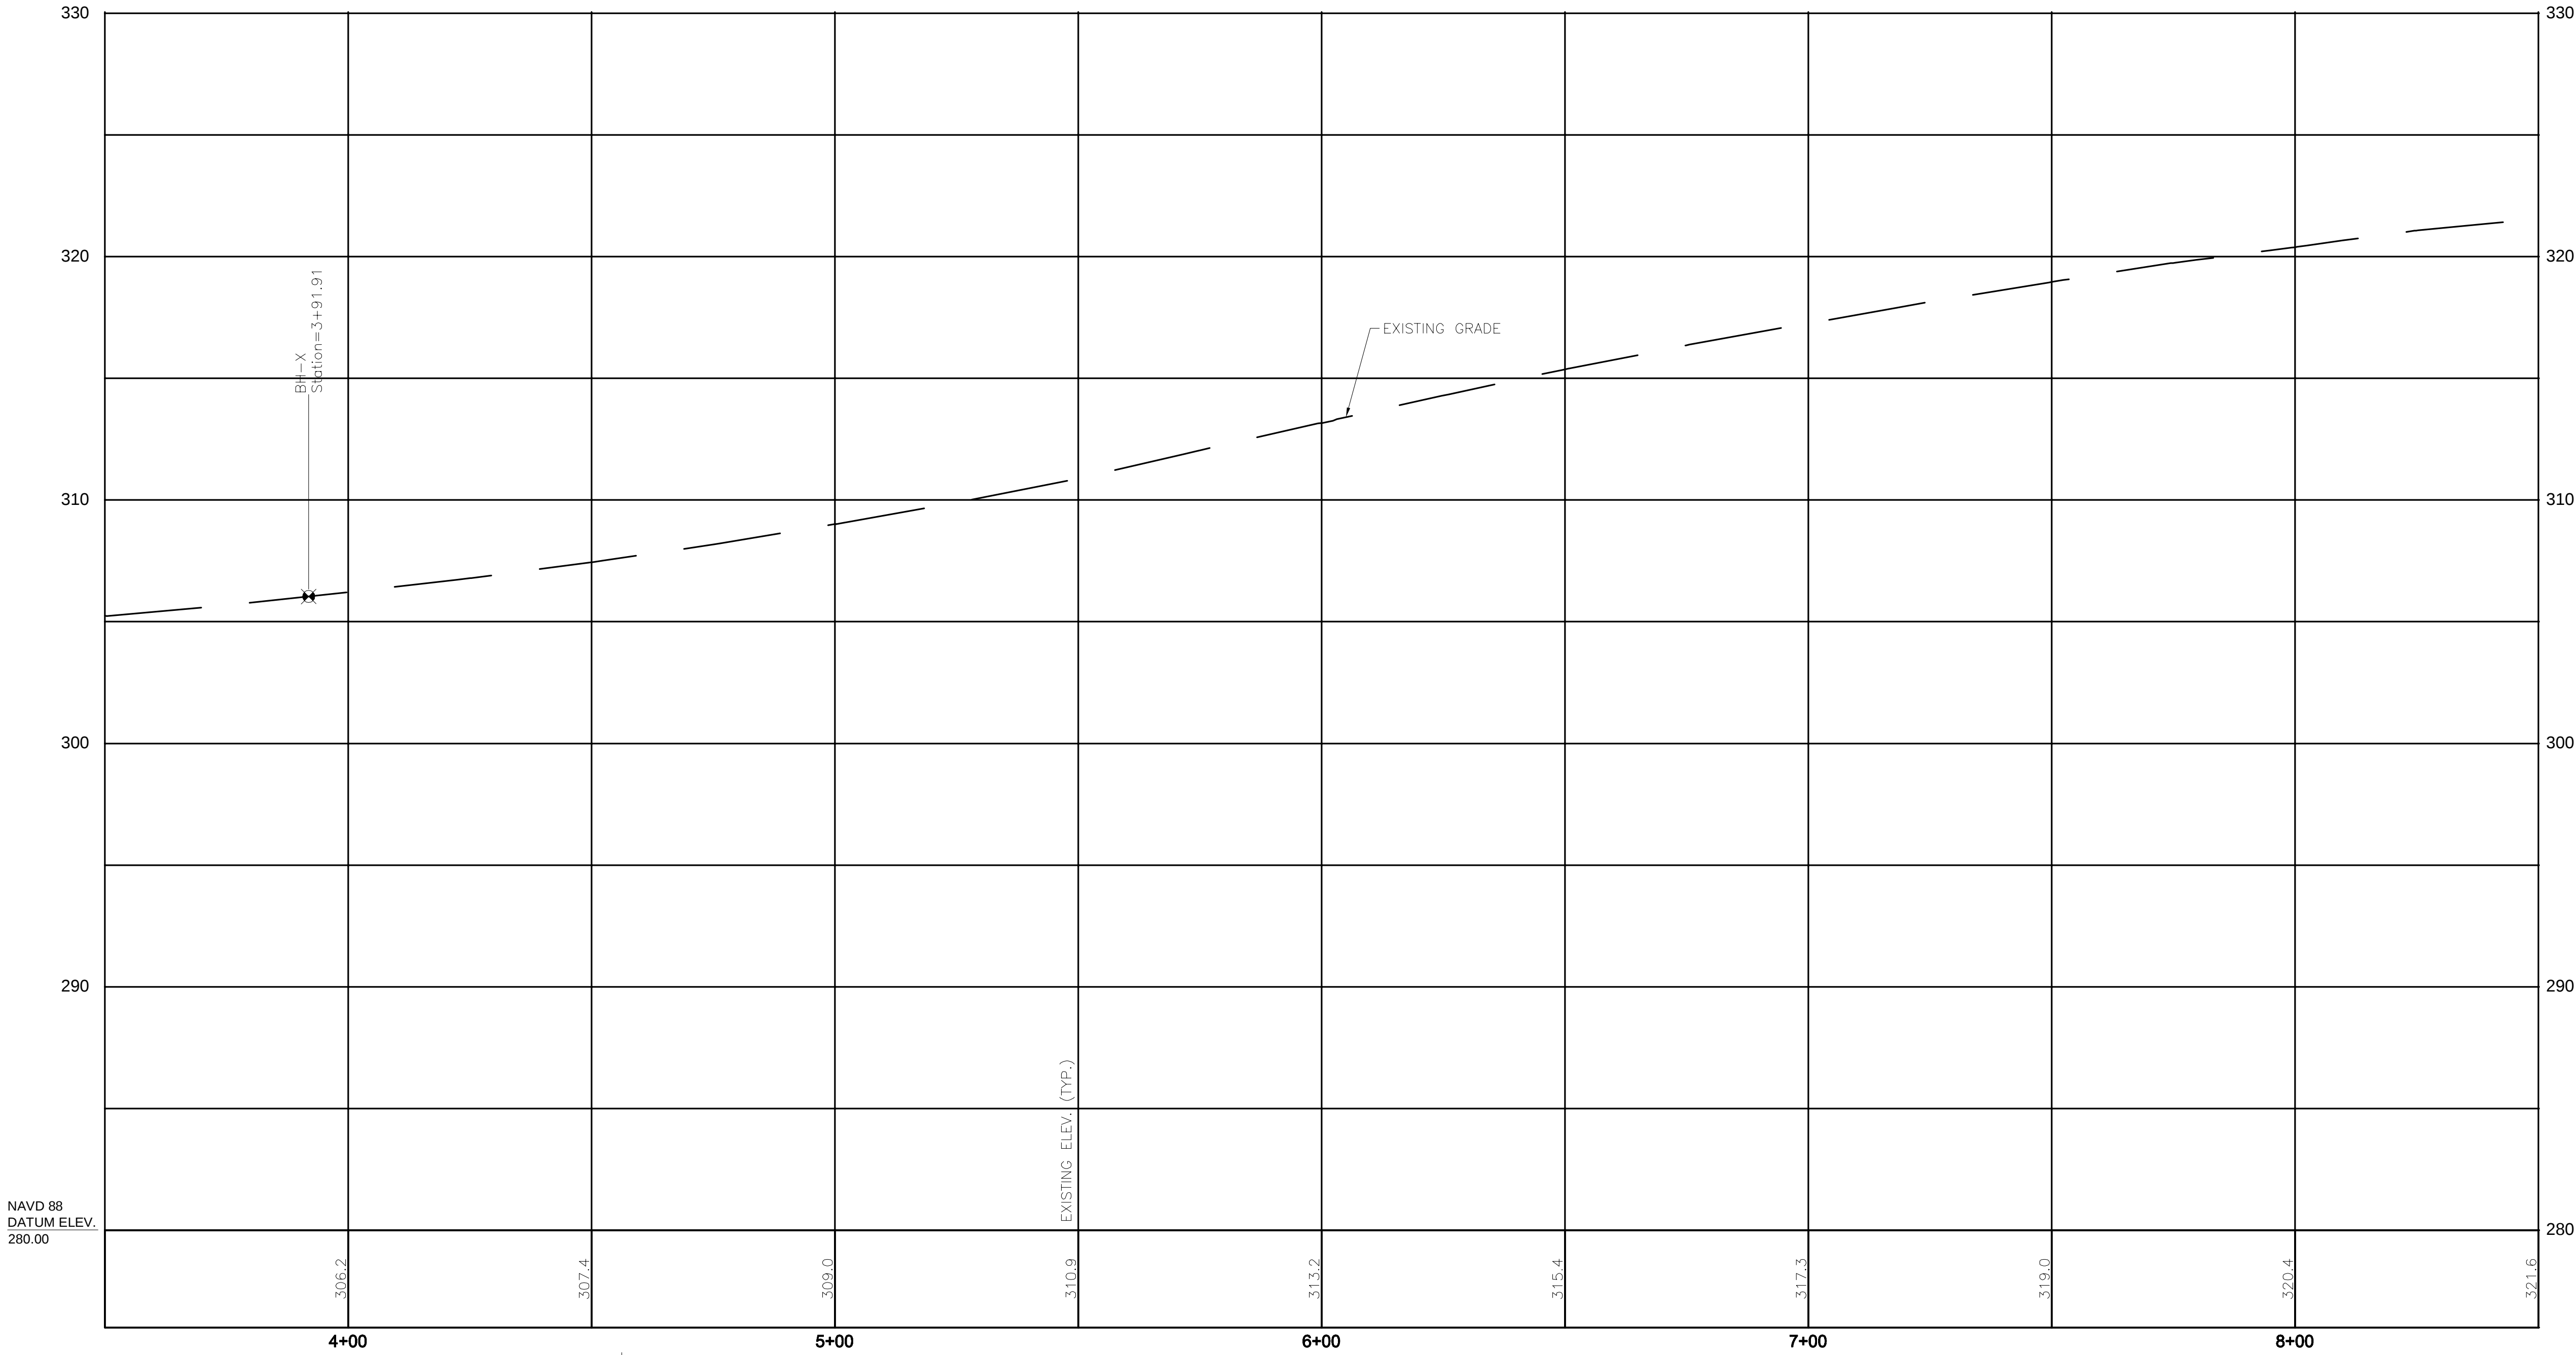

Temp. Benchmark #106
Benchle Set Up
1" in UPLP #3
Elevation = 308.38'
Sta. 4+56.18, 21.71' RT

HARTFORD AVENUE (NORTH) IS PROPOSED MILLING & PAVEMENT OVERLAY FROM STA. 0+00.00 TO 56+00.00. NO PROFILE ADJUSTMENTS ARE PROPOSED FOR THIS ROADWAY. AN EXISTING PROFILE IS PROVIDED FOR INFORMATIONAL PURPOSES ONLY.

FOR PROPERTY PLANS:
SEE SHEET NO. 49

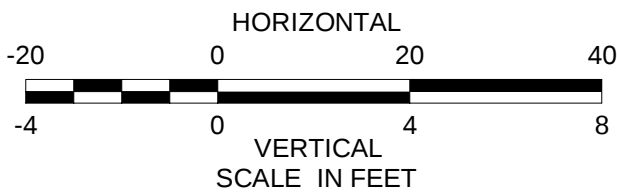


CONTINUED ON
SHEET NO. 6



Temp. Benchmark #107
Benchline Set Up
1' in UPLP #7
Elevation = 324.14'
Sta. 10+74.58, 29.14' RT

A horizontal scale bar labeled "HORIZONTAL" with markings at -20, 0, 20, and 40. Below it is a vertical scale bar labeled "VERTICAL SCALE IN FEET" with markings at -4, 0, 4, and 8. Both scales use alternating black and white segments to represent distance.

HARTFORD AVENUE (NORTH)

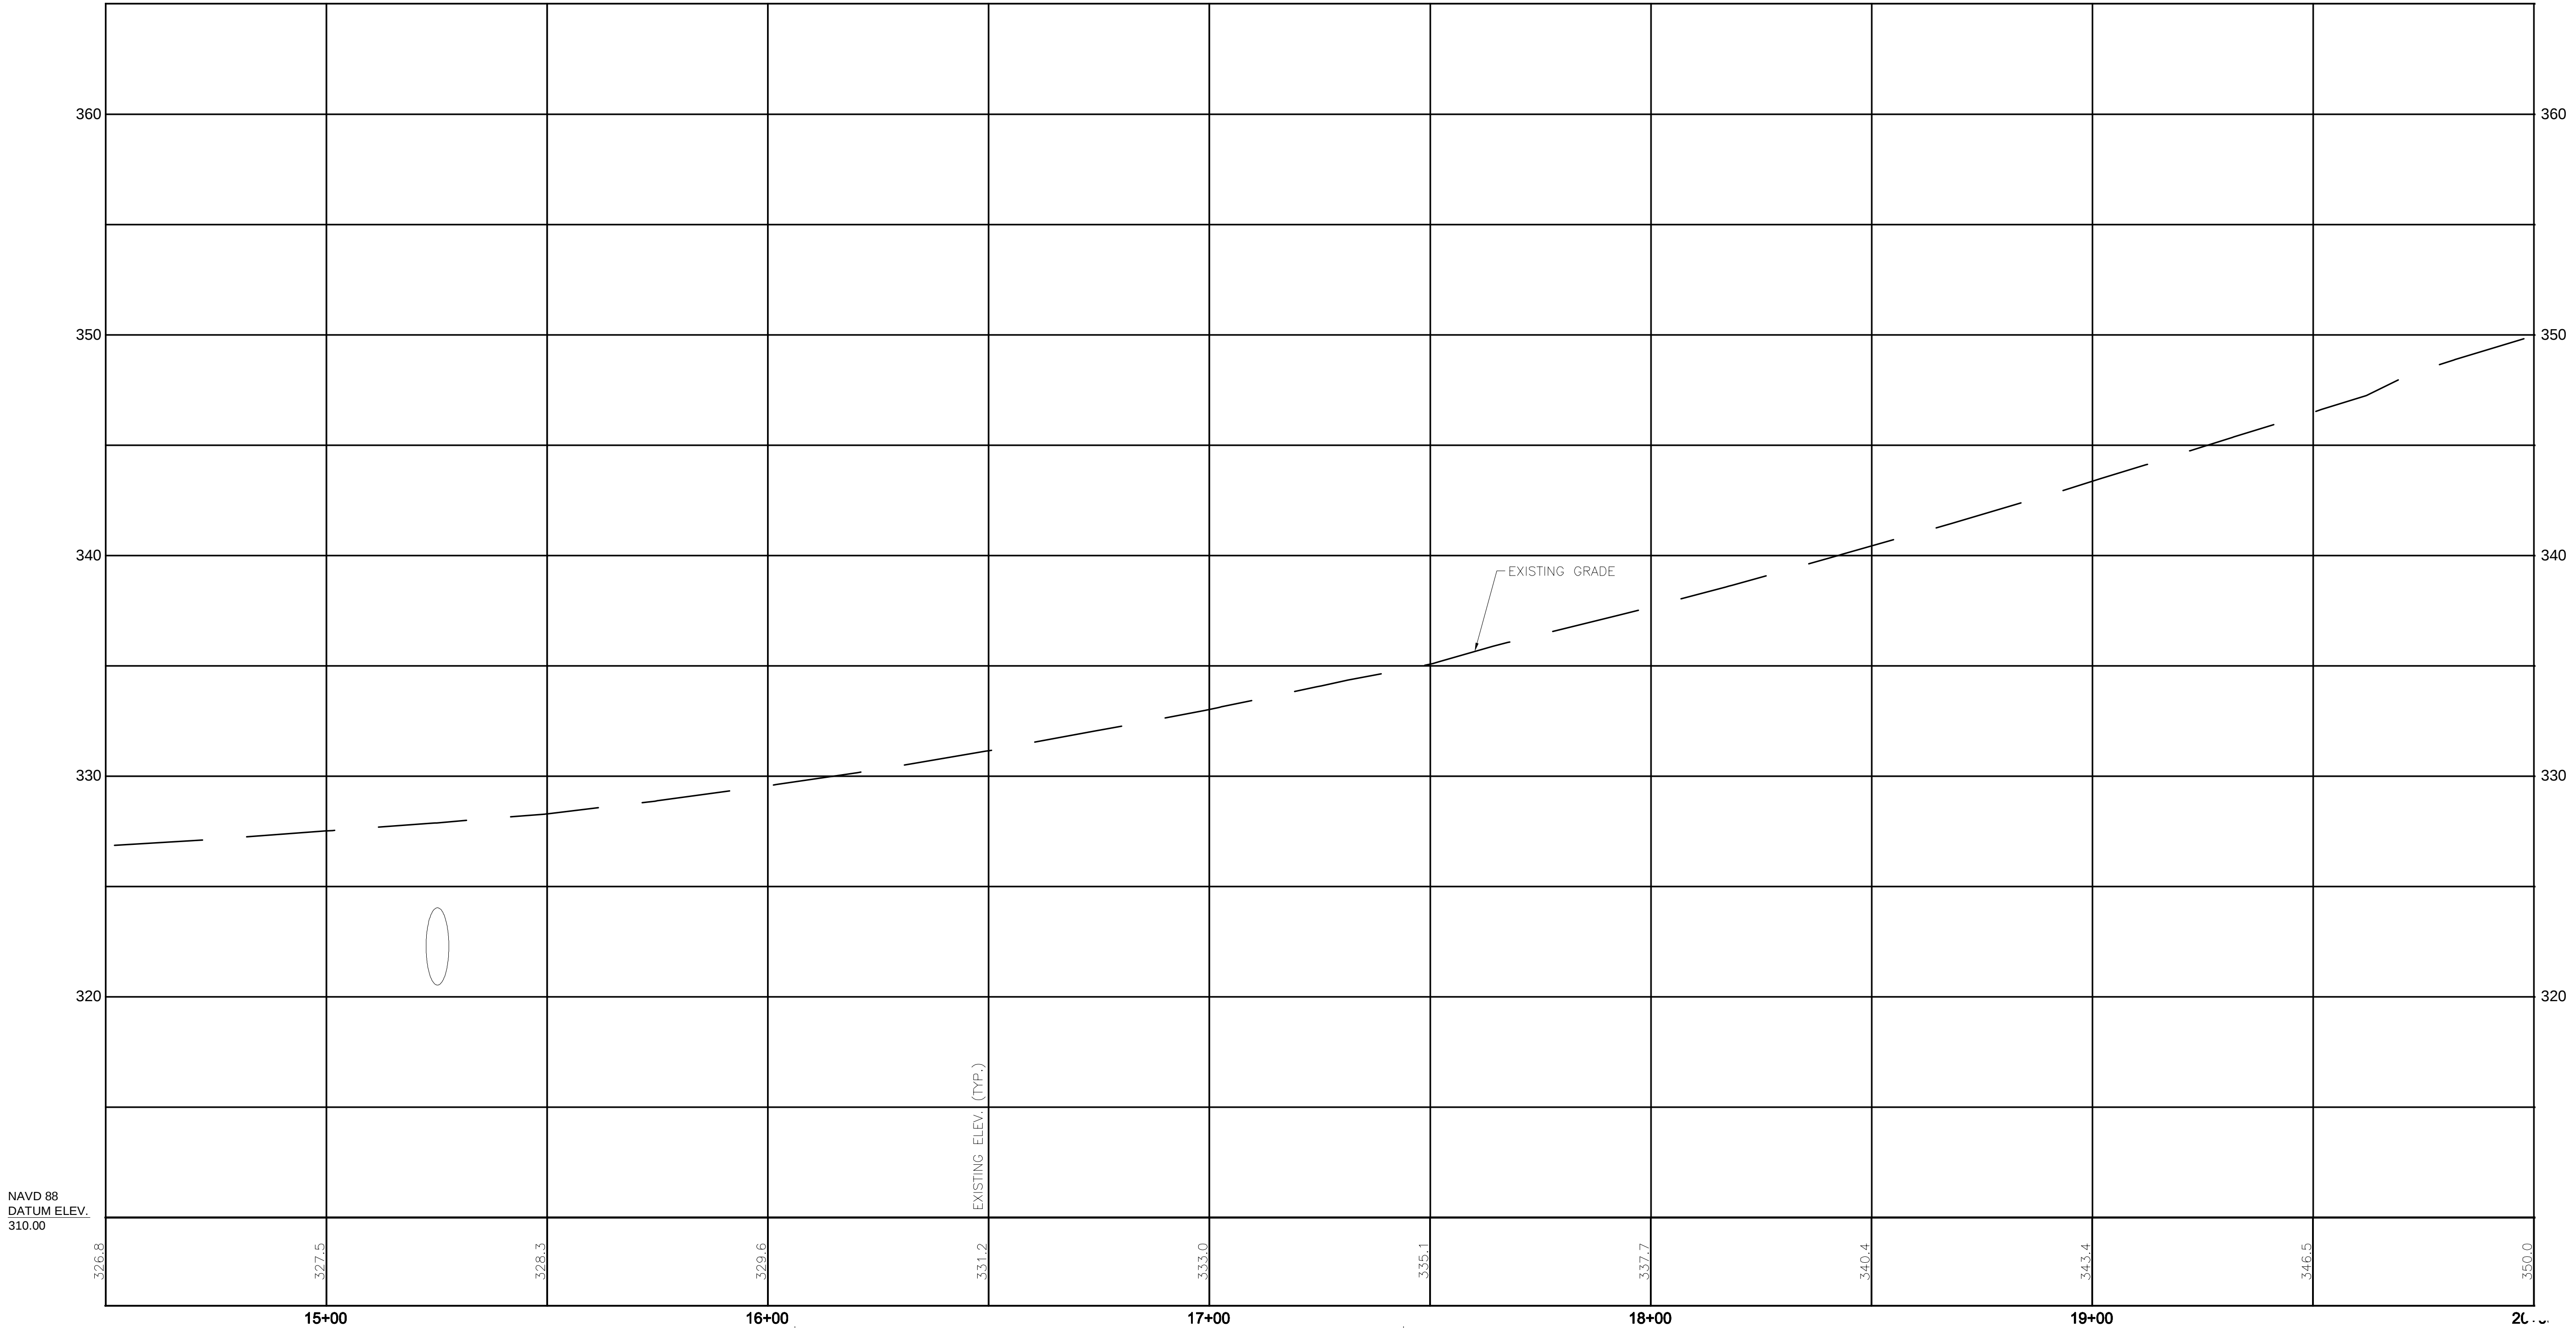


Temp. Benchmark #109
Benchie Set Up
2" in UP #11
Elevation = 330.22'
Sta. 16+06.13, 22.05 LT


STA 17+43.96 HARTFORD
AVE (NORTH) E_L =
STA 0+00.00 BRETON RD E_L

HARTFORD AVENUE (NORTH) IS PROPOSED MILLING &
PAVEMENT OVERLAY FROM STA. 0+00.00 TO 56+00.00.
NO PROFILE ADJUSTMENTS ARE PROPOSED FOR THIS ROADWAY.
AN EXISTING PROFILE IS PROVIDED FOR INFORMATIONAL PURPOSES ONLY.

FOR PROPERTY PLANS:
SEE SHEET NO. 51

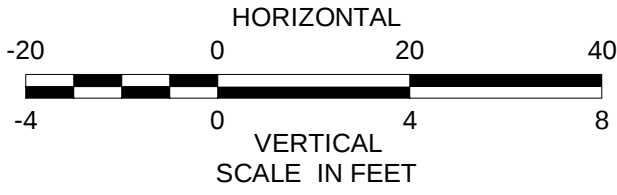


HARTFORD AVENUE (NORTH)

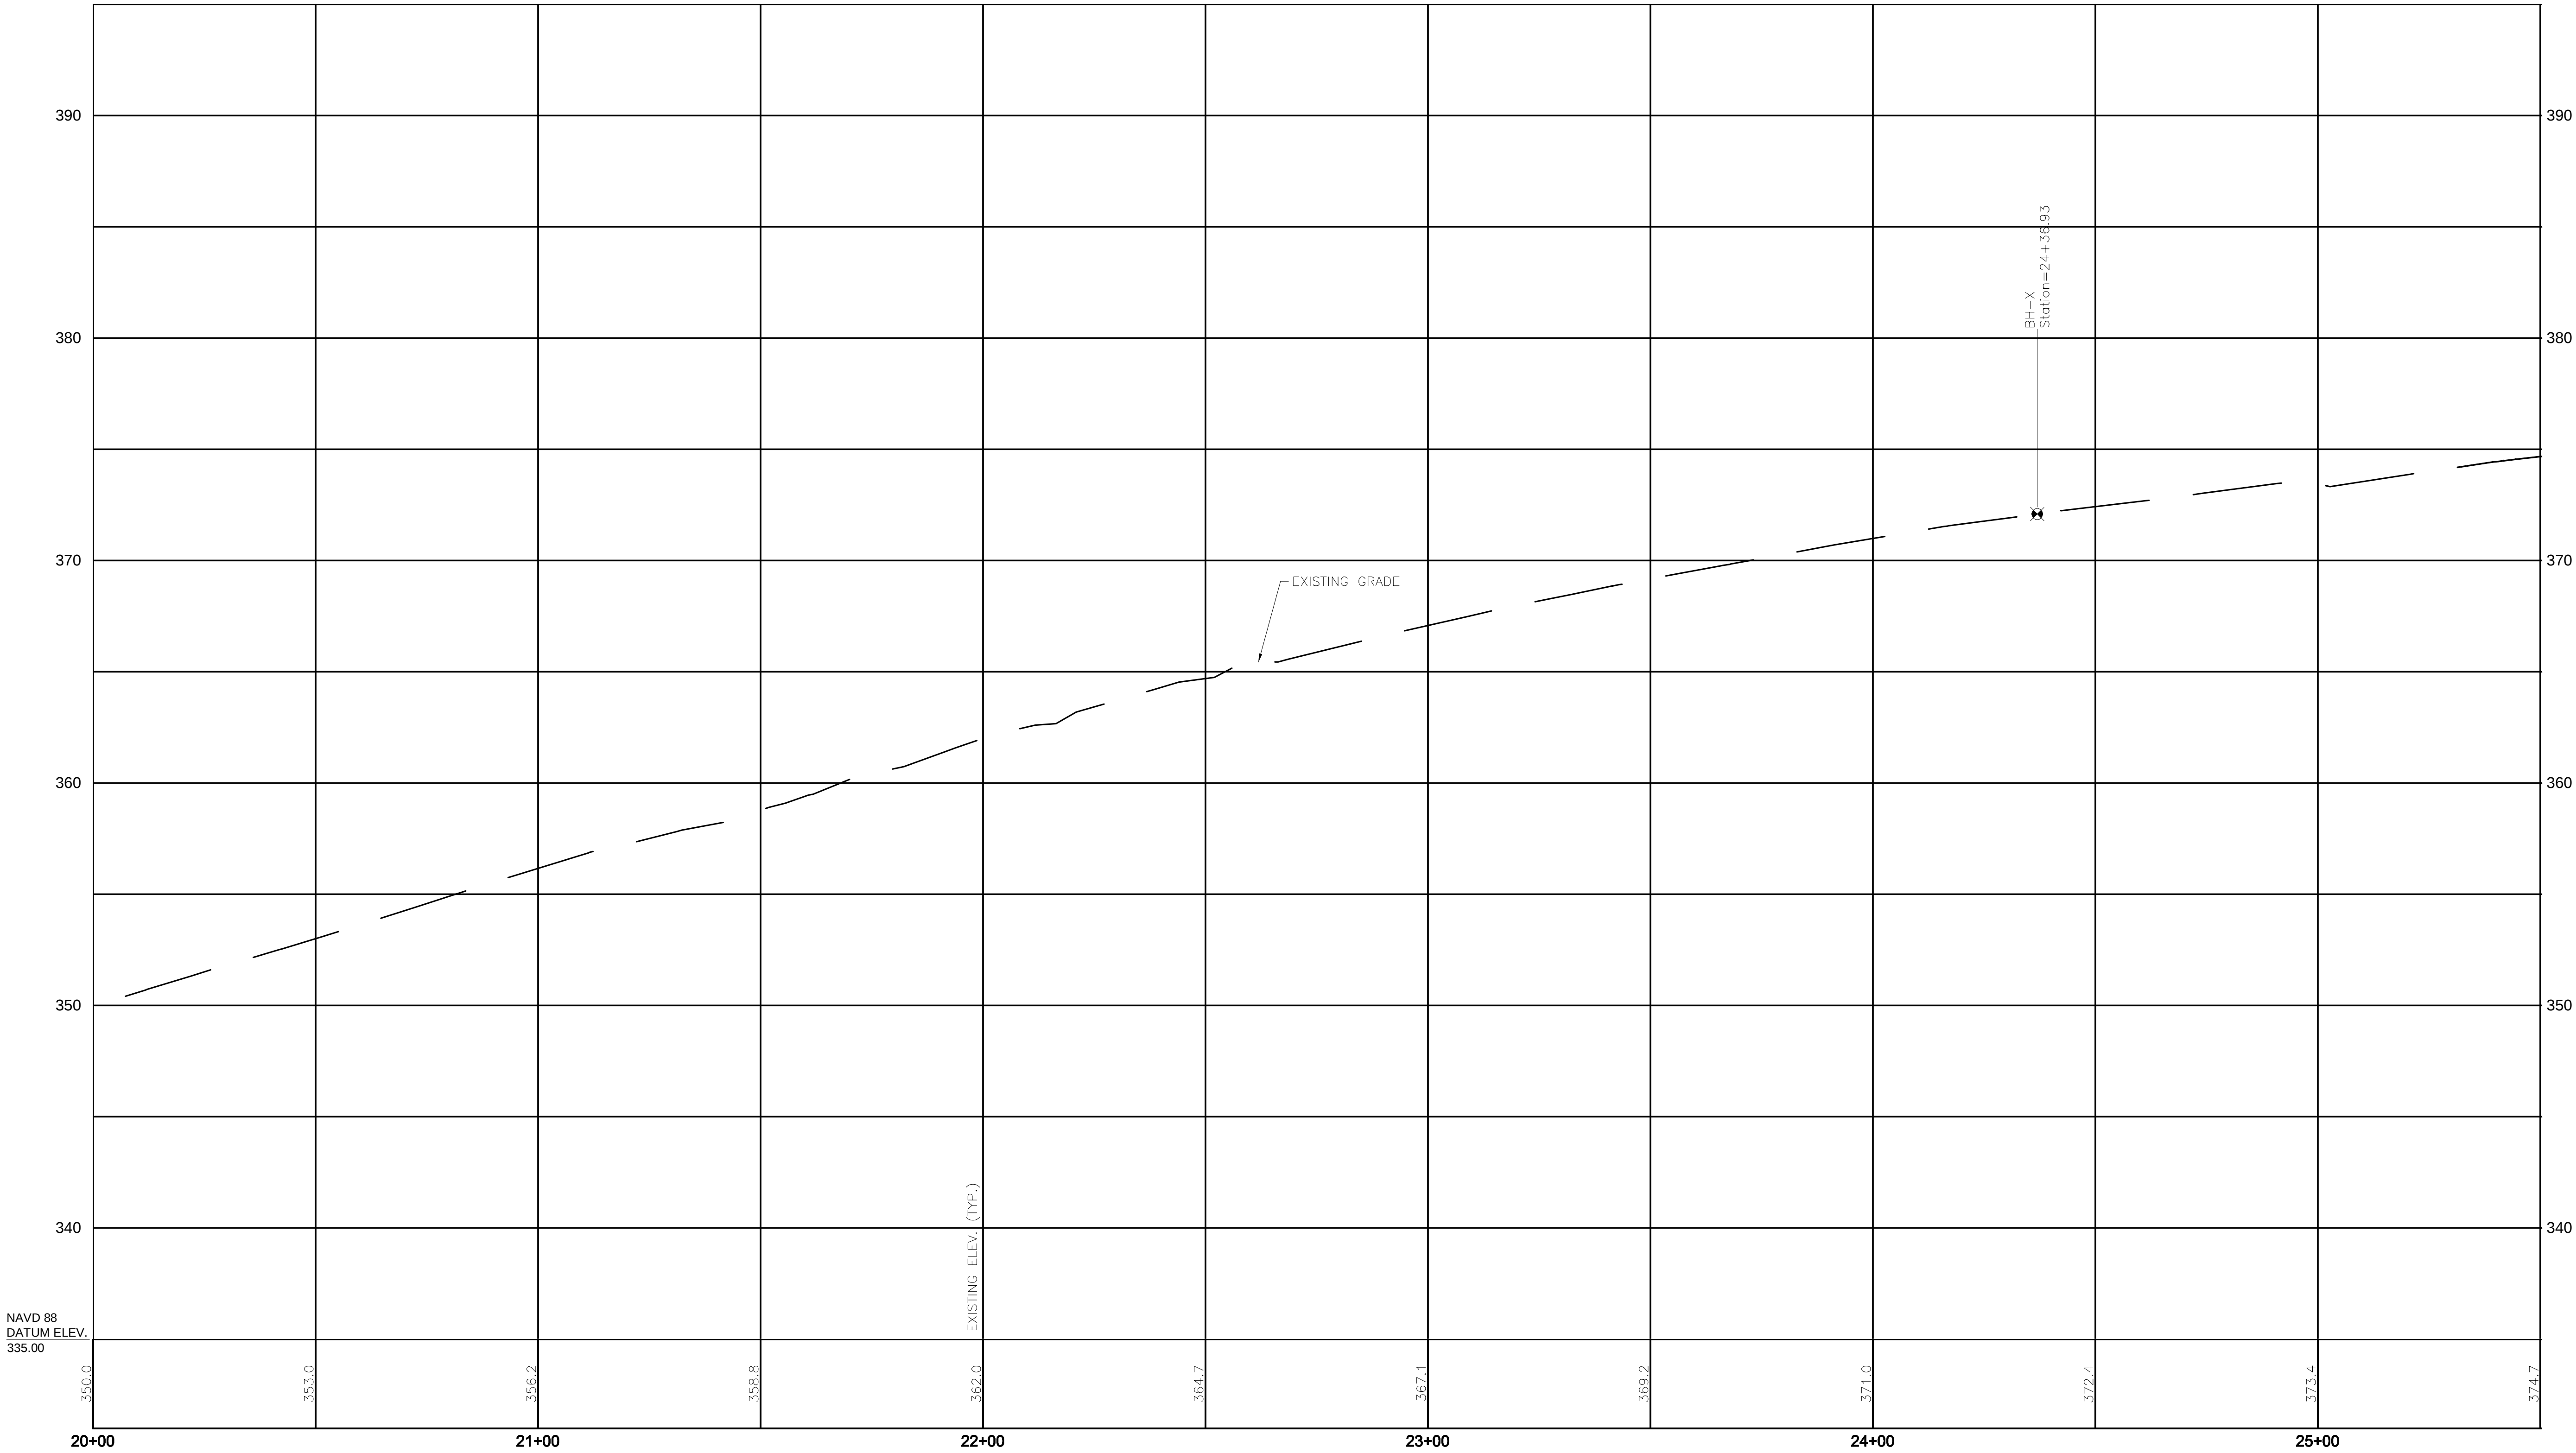


Temp. Benchmark #111
Benchle Set Up
1" in UP #114
Elevation = 368.61'
Sta. 21+40.75, 21.65' LT


STA 25+11.59 HARTFORD
AVE (NORTH) R₁ =
STA 0+00.00 FISKE AVE R₁

HARTFORD AVENUE (NORTH) IS PROPOSED MILLING &
PAVEMENT OVERLAY FROM STA. 0+00.00 TO 56+00.00.
NO PROFILE ADJUSTMENTS ARE PROPOSED FOR THIS ROADWAY.
AN EXISTING PROFILE IS PROVIDED FOR INFORMATIONAL PURPOSES ONLY.

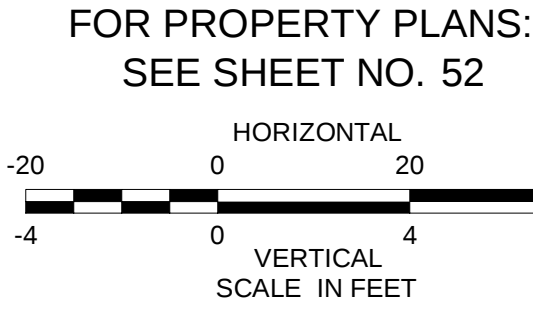


HARTFORD AVENUE (NORTH) ← → HIGH STREET

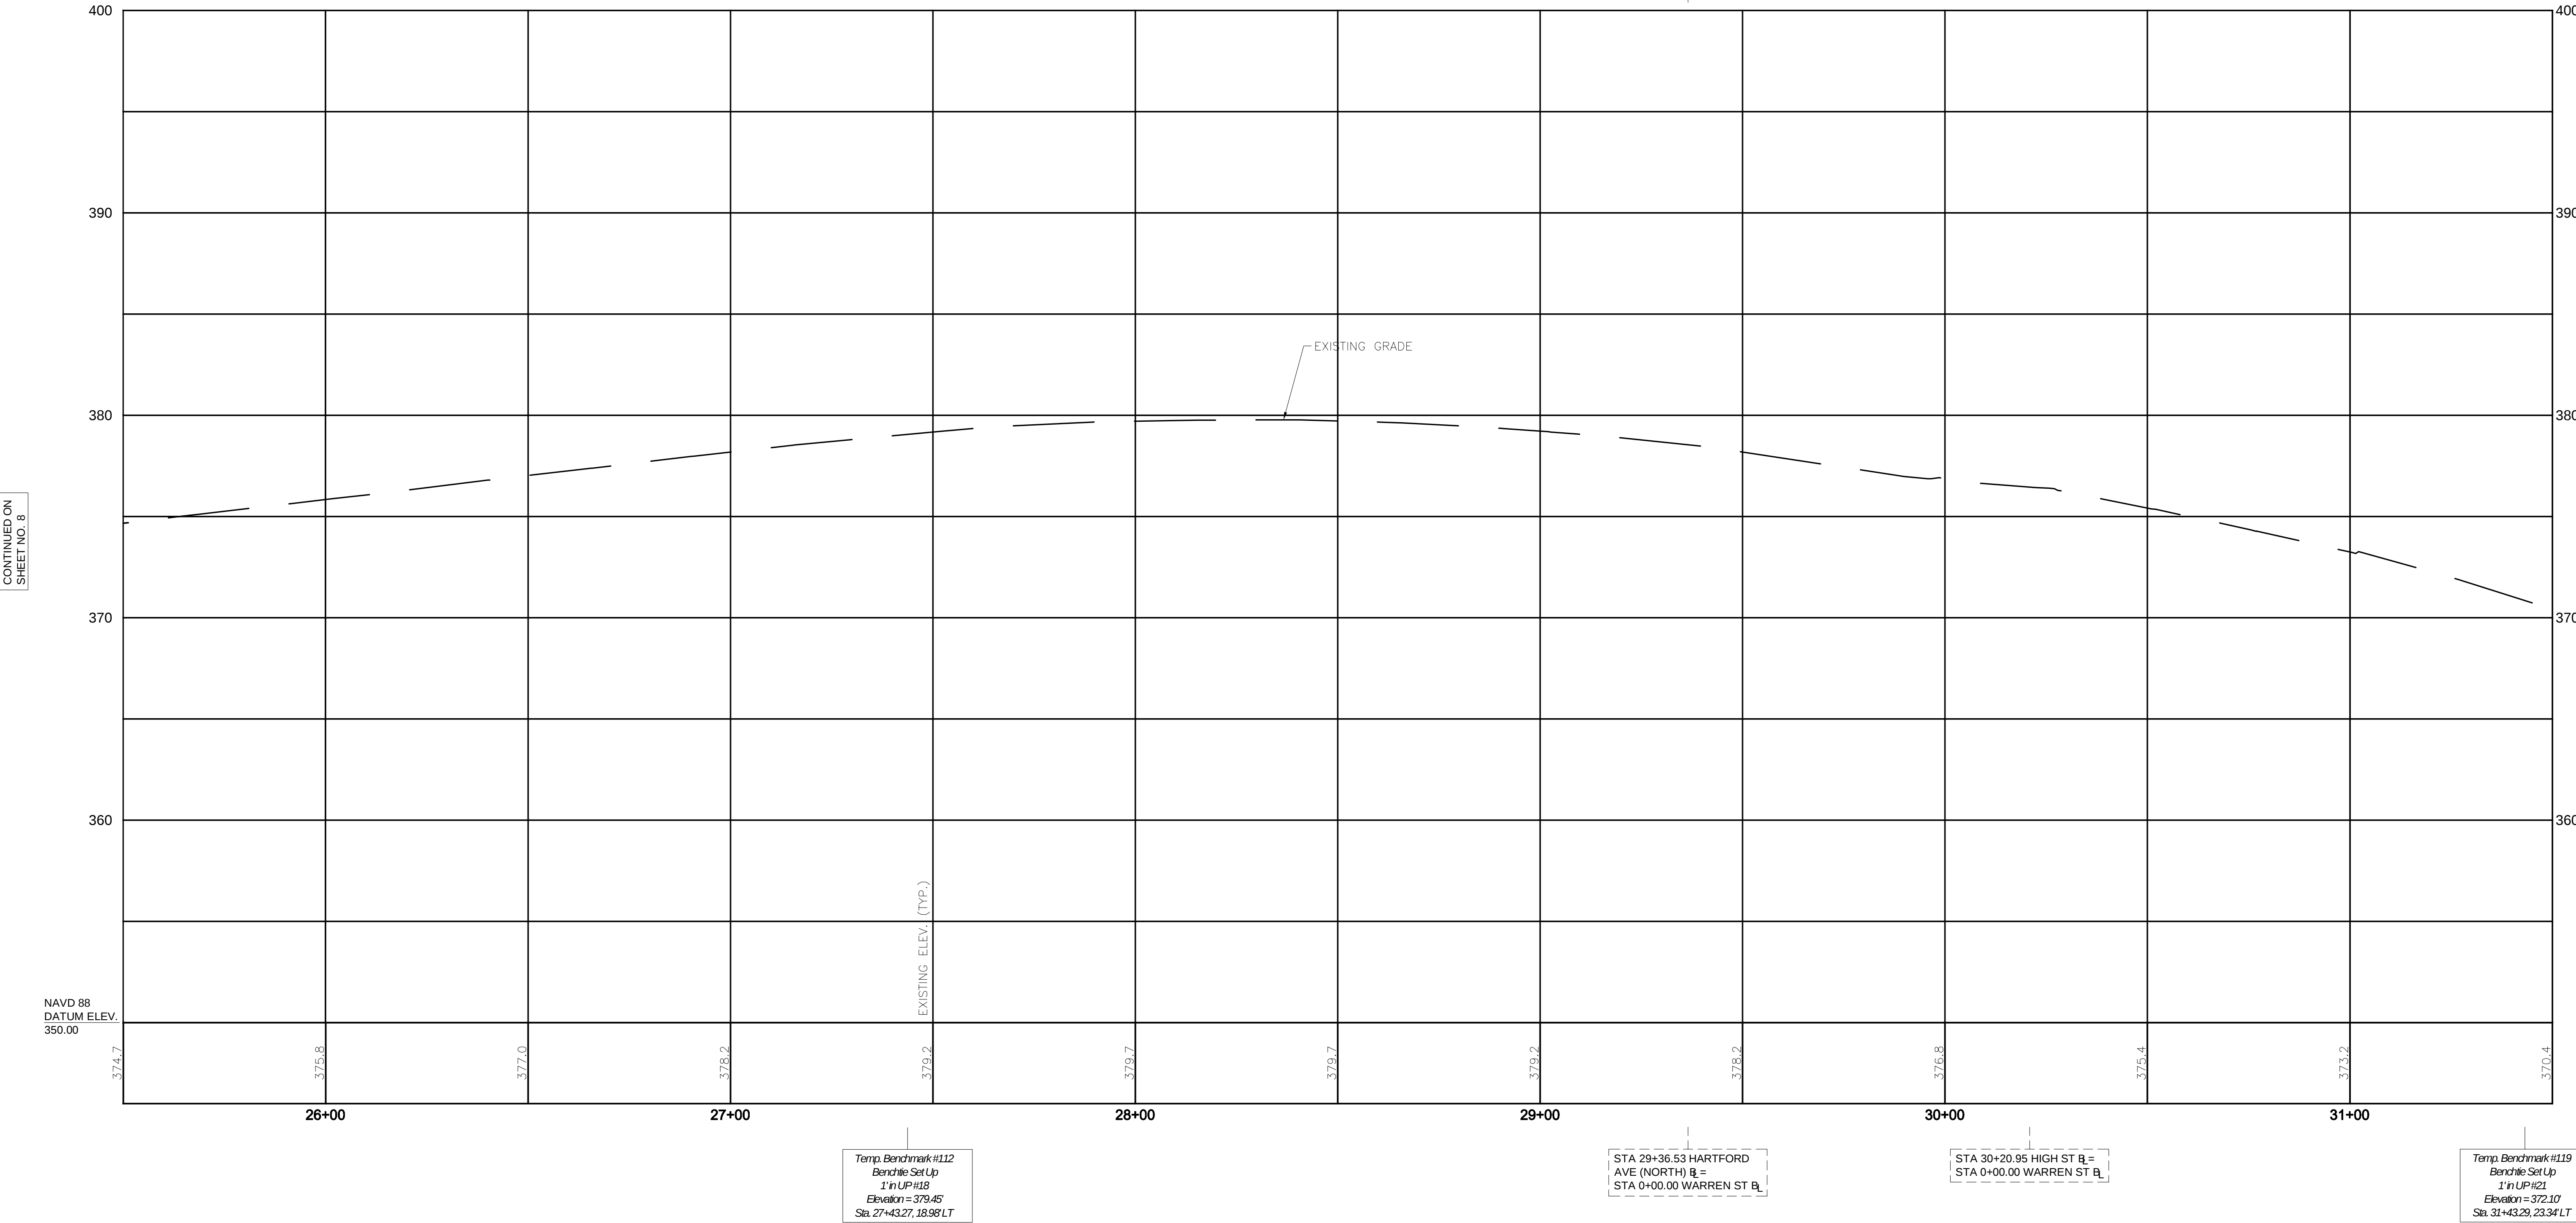


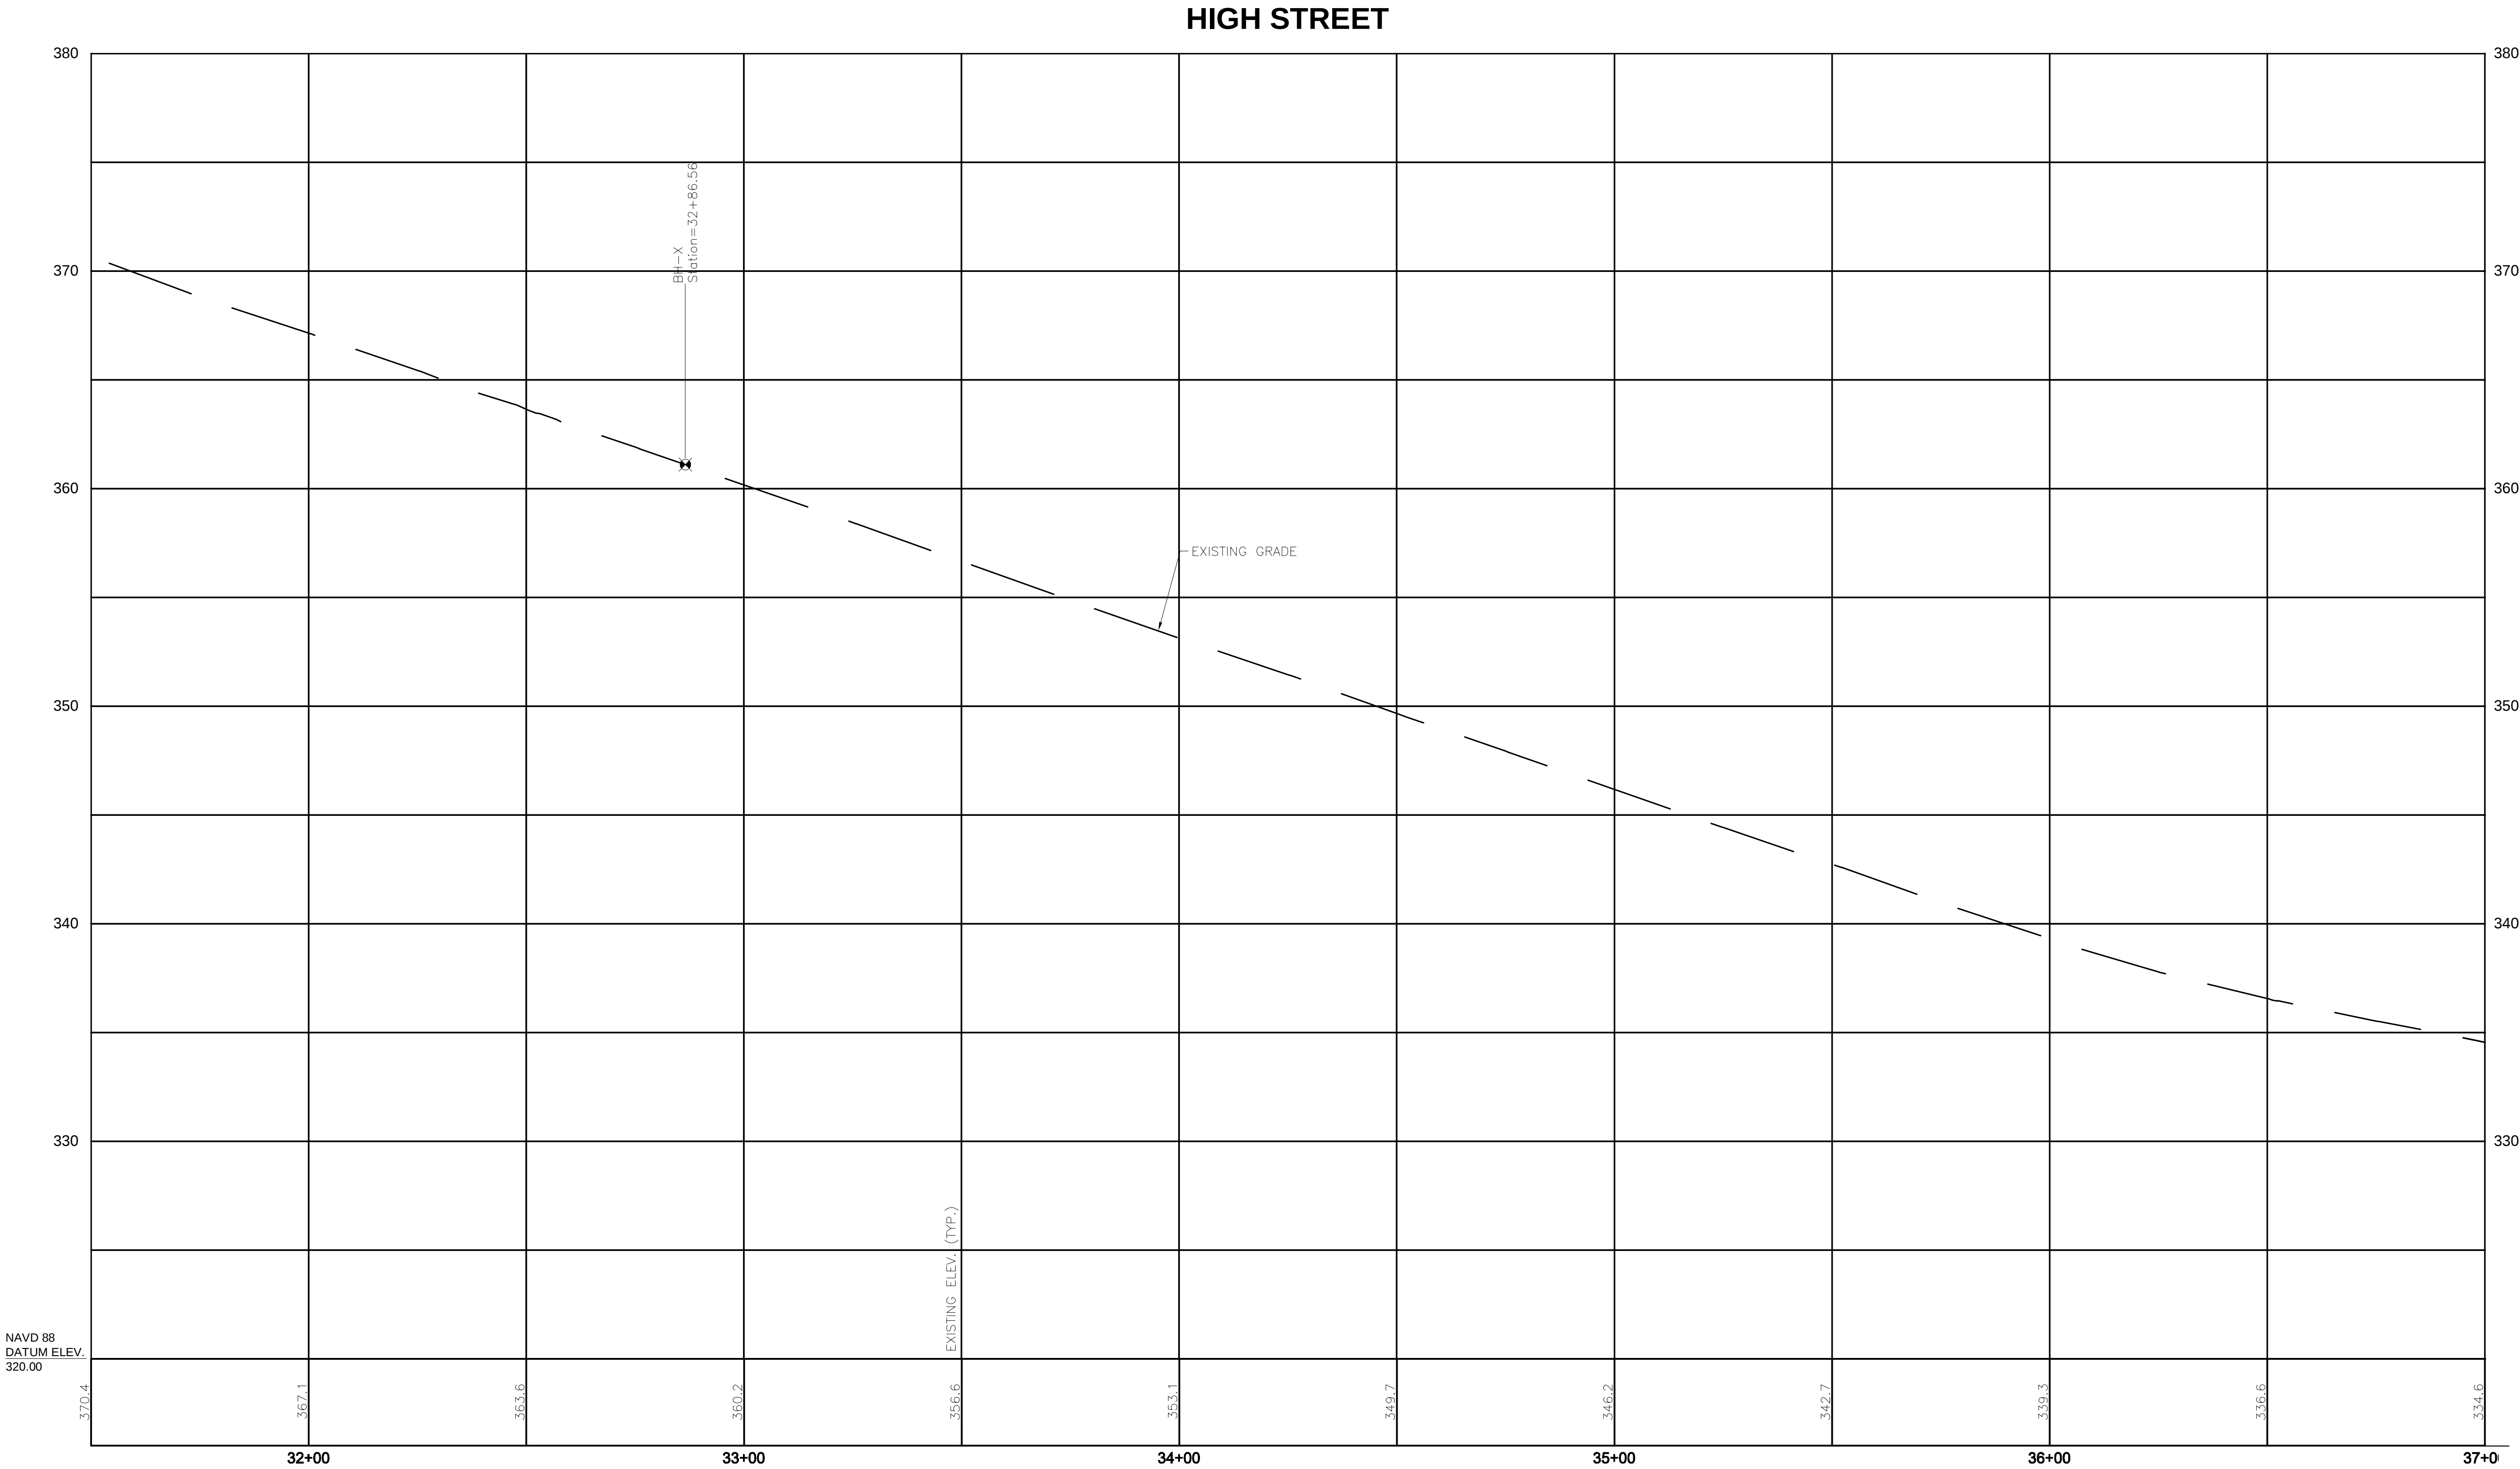


HIGH STREET IS PROPOSED MILLING & PAVEMENT
OVERLAY FROM STA. 0+00.00 TO 56+00.00.
NO PROFILE ADJUSTMENTS ARE PROPOSED FOR THIS ROADWAY.
AN EXISTING PROFILE IS PROVIDED FOR INFORMATIONAL PURPOSES ONLY.

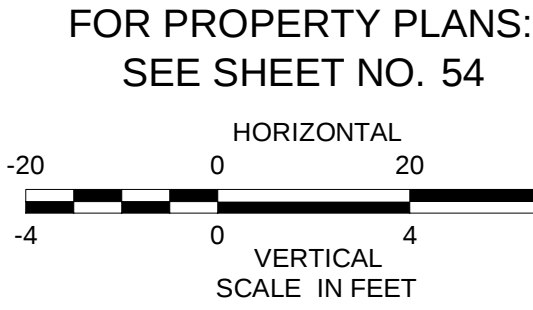

HIGH STREET

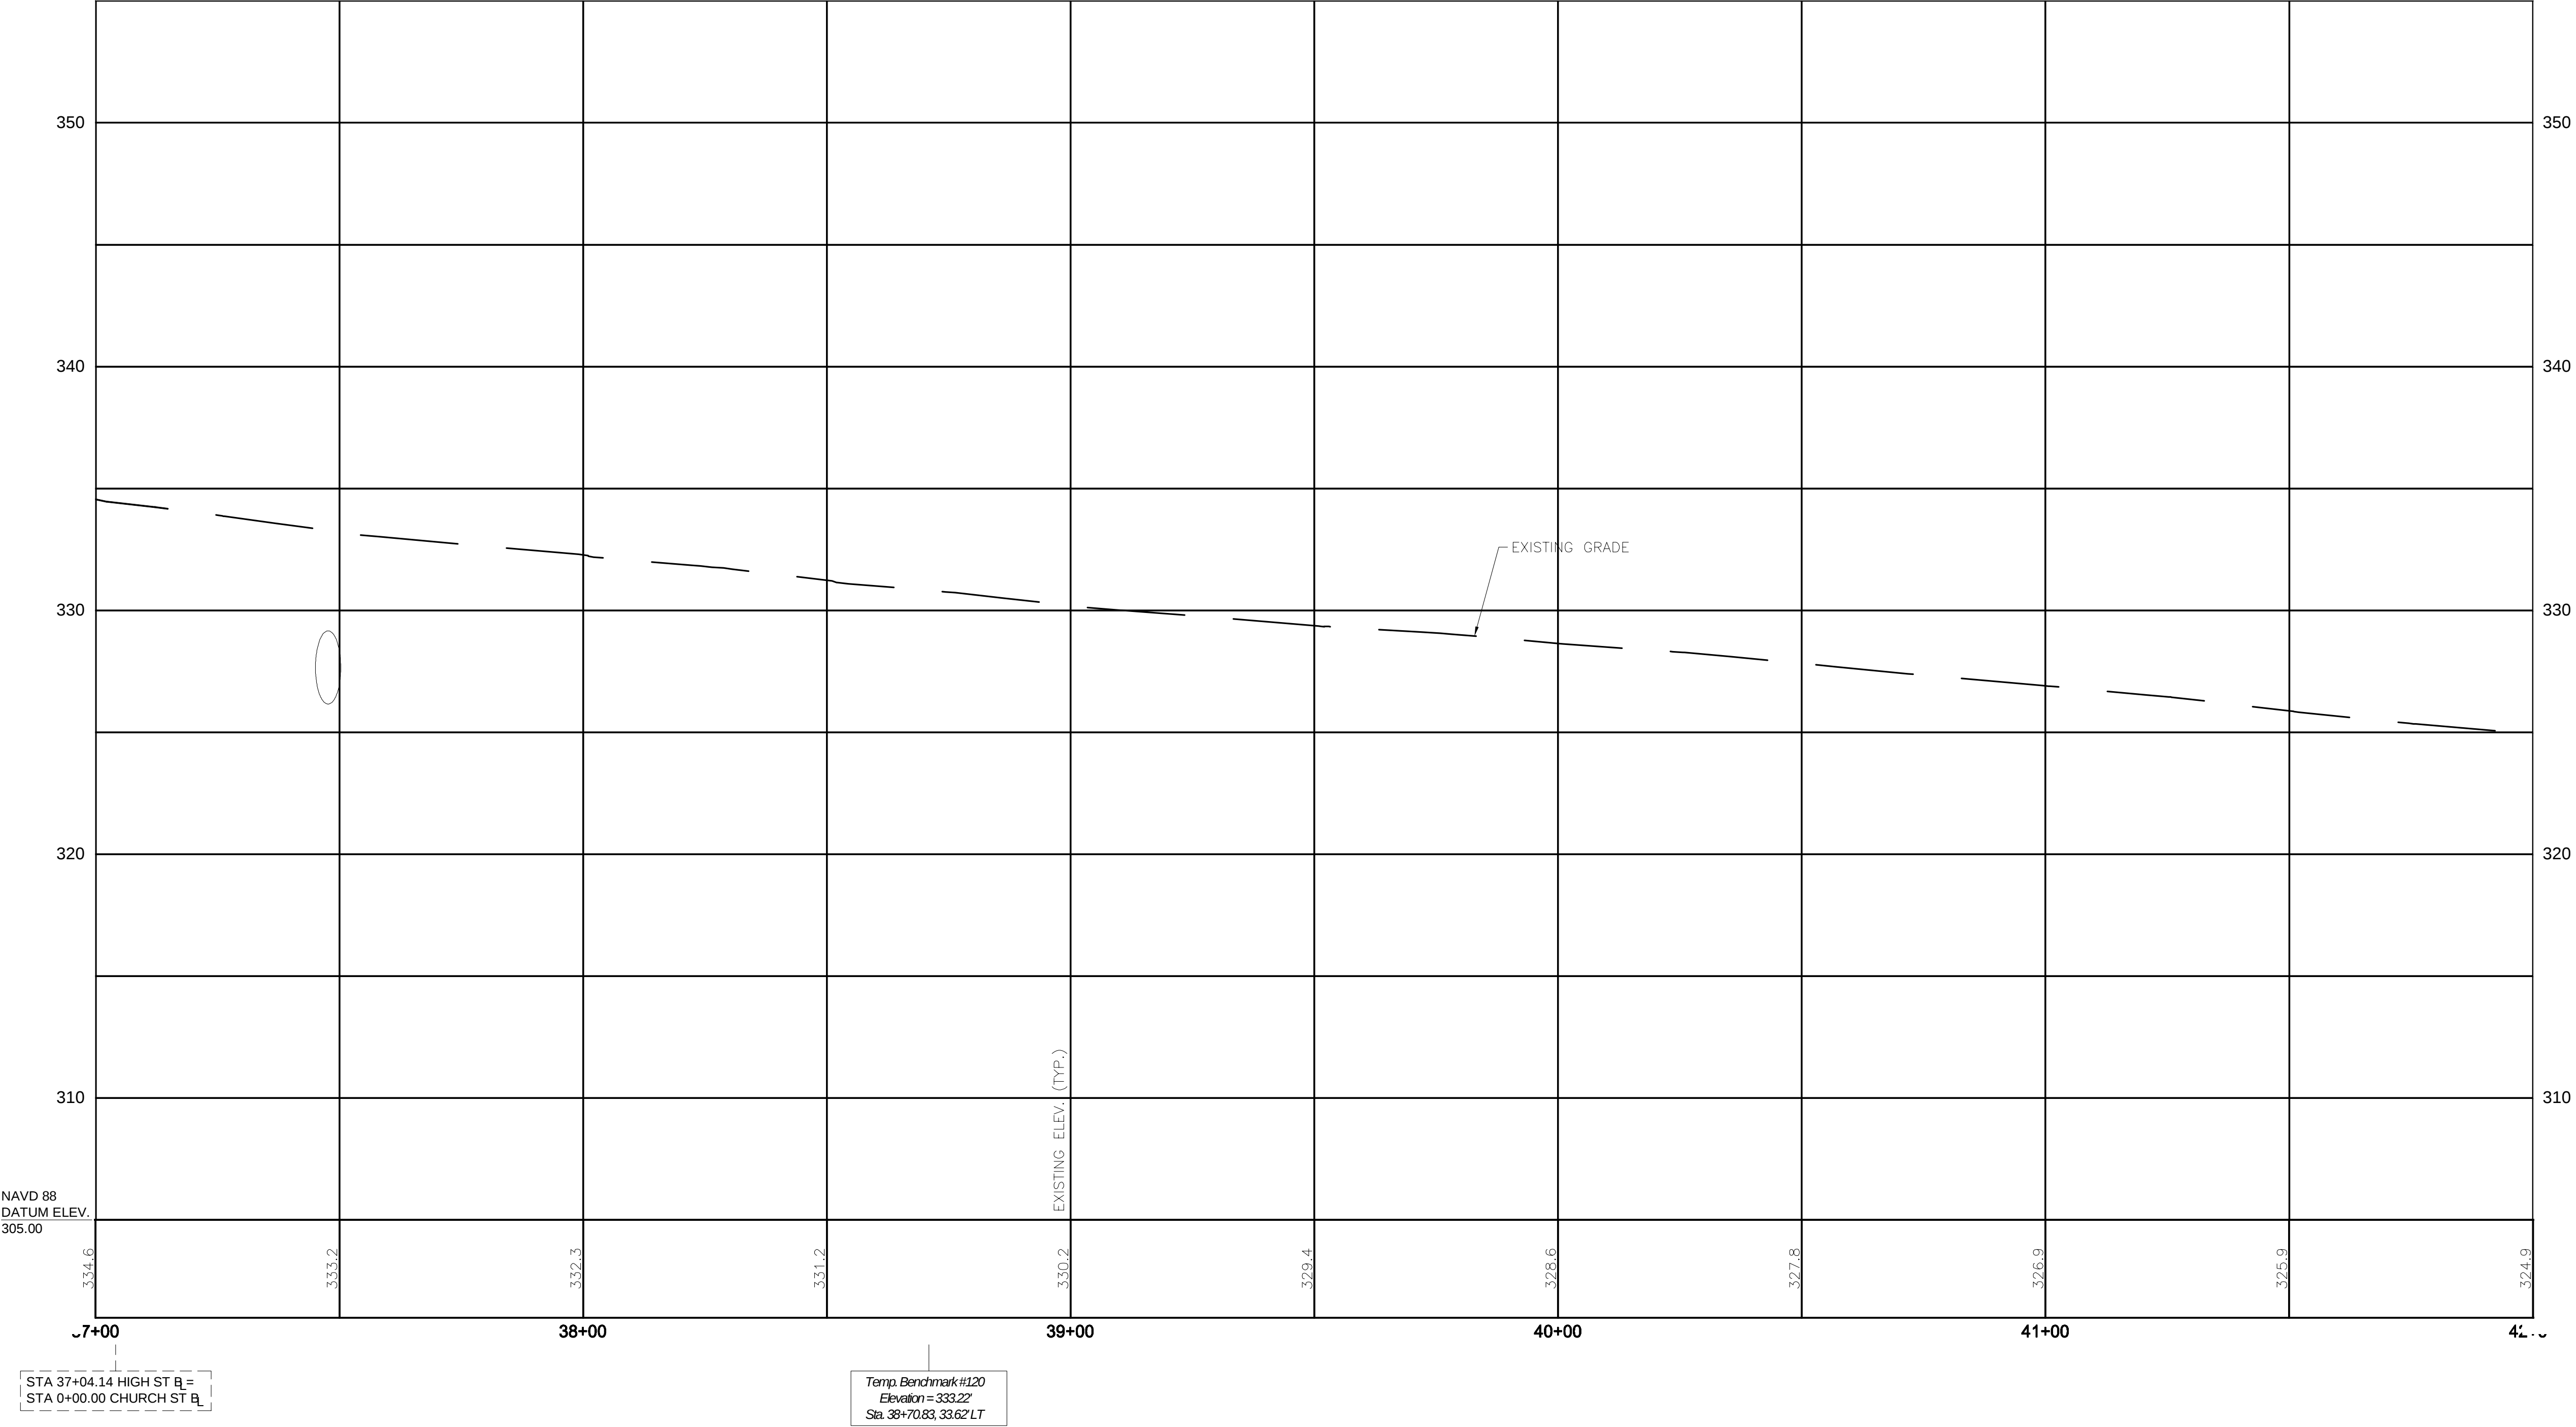

HIGH STREET IS PROPOSED MILLING & PAVEMENT
OVERLAY FROM STA. 0+00.00 TO 56+00.00.
NO PROFILE ADJUSTMENTS ARE PROPOSED FOR THIS ROADWAY.
AN EXISTING PROFILE IS PROVIDED FOR INFORMATIONAL PURPOSES ONLY.

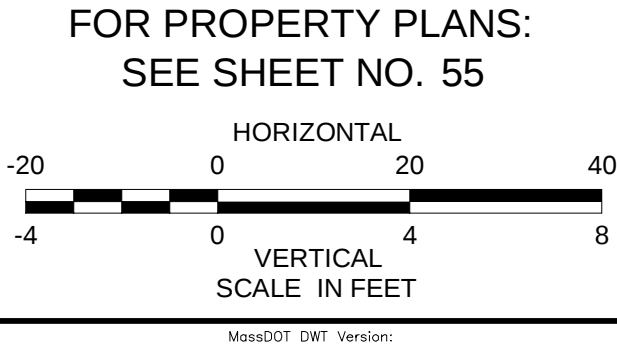


UPTON
HARTFORD AVE. (NORTH) /
HIGH STREET / HOPKINTON ROAD

STATE	FED. AID PROJ. NO.	SHEET NO.	TOTAL SHEETS
MA	-	12	75
PROJECT FILE NO.		606125	

PRELIMINARY RIGHT OF WAY
PROFILE PLAN NO. 9

HIGH STREET

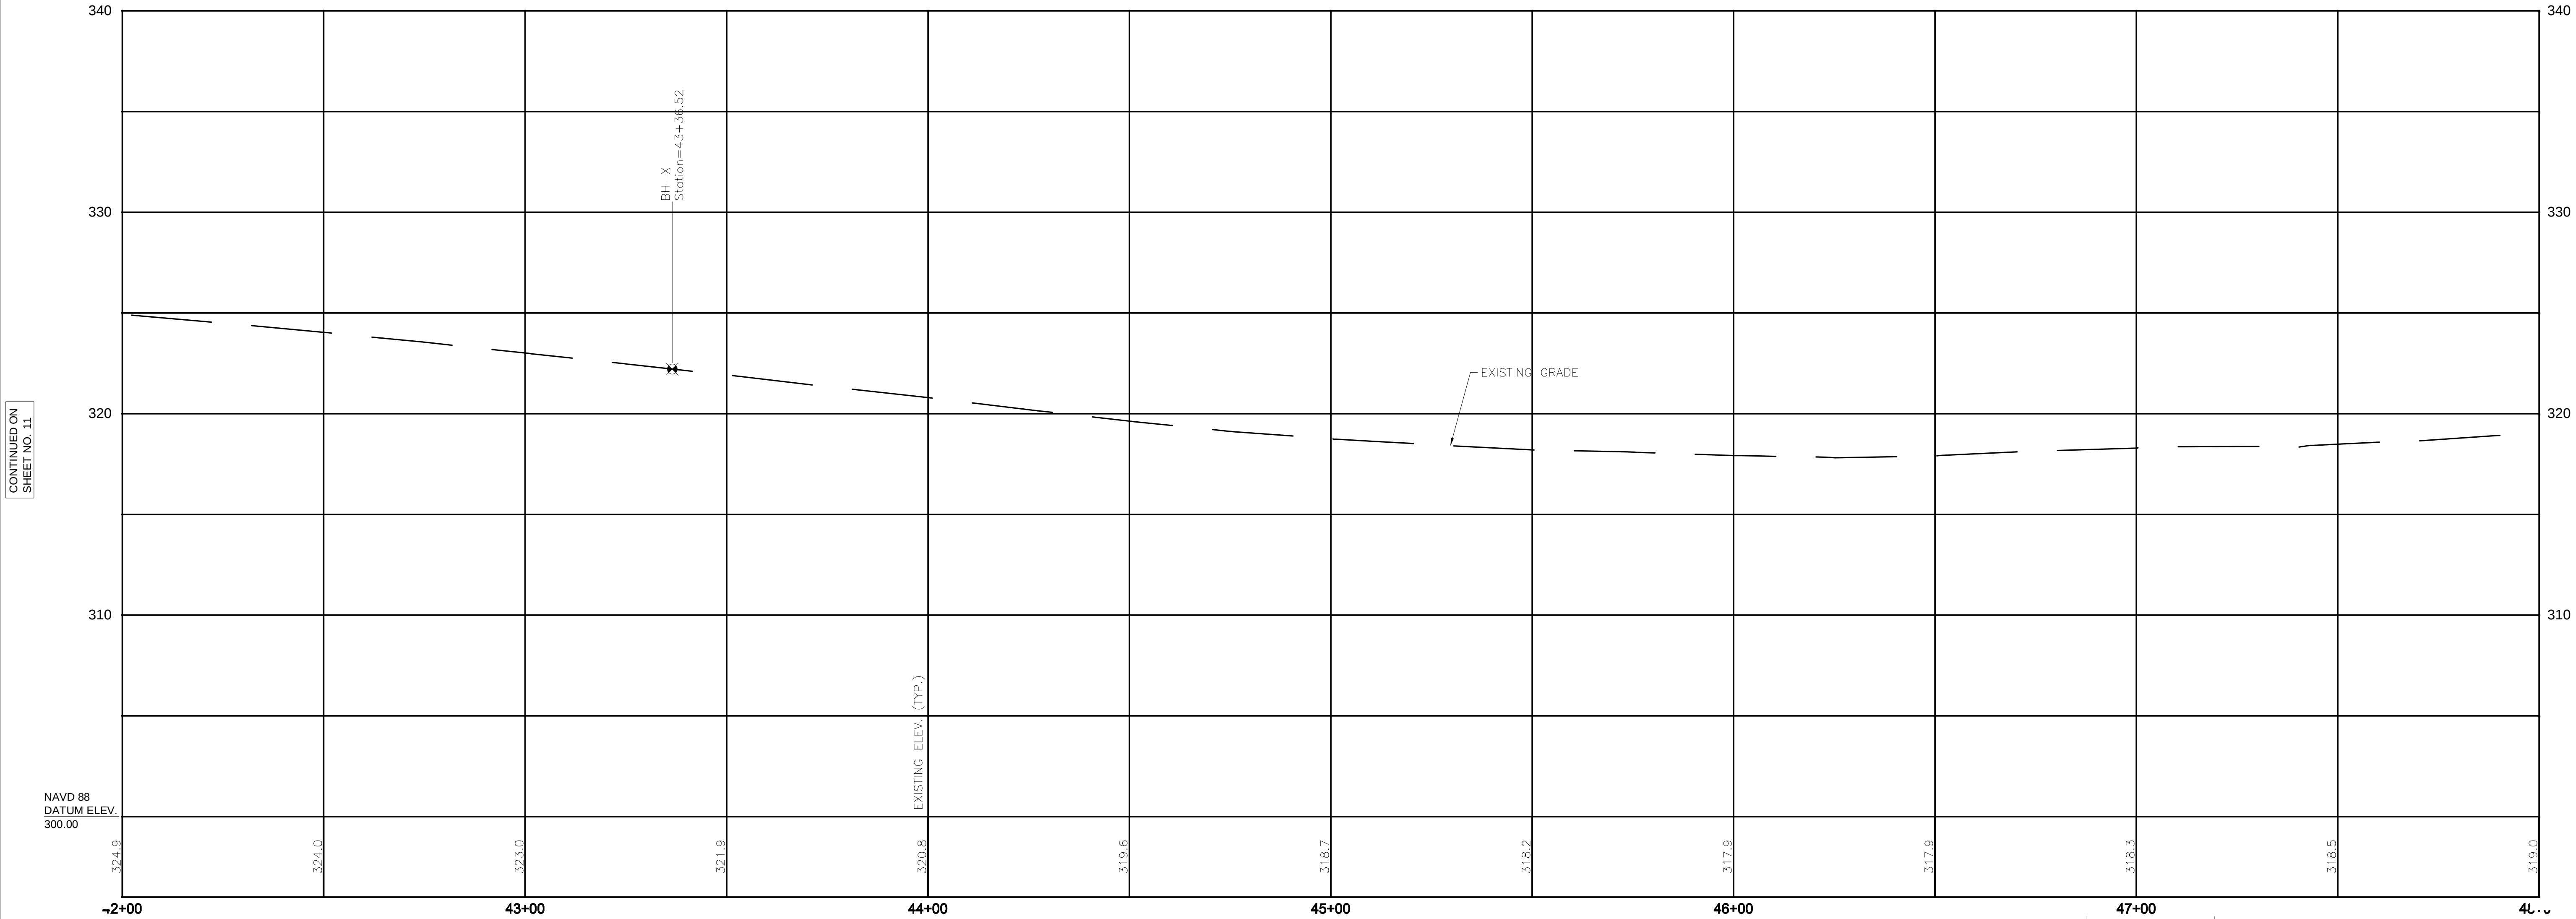

CONTINUED ON
SHEET NO. 11

CONTINUED ON
SHEET NO. 13


NAVD 88
DATUM ELEV.
300.00

HIGH STREET IS PROPOSED MILLING & PAVEMENT
OVERLAY FROM STA. 0+00.00 TO 56+00.00.
NO PROFILE ADJUSTMENTS ARE PROPOSED FOR THIS ROADWAY.
AN EXISTING PROFILE IS PROVIDED FOR INFORMATIONAL PURPOSES ONLY.

Temp. Benchmark #121
Bench Mark Set Up
1" in UPLP #131
Elevation = 318.42'
Sta. 46+87.73, 21.71' LT

STA 47+19.51 HIGH ST R =
STA 0+00.00 STODDARD ST R

FOR PROPERTY PLANS:
SEE SHEET NO. 56

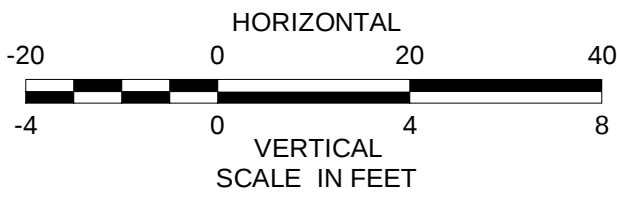


MassDOT CMT Version:

UPTON
HARTFORD AVE. (NORTH) /
HIGH STREET / HOPKINTON ROAD

STATE	FED. AID PROJ. NO.	SHEET NO.	TOTAL SHEETS
MA	-	13	75
PROJECT FILE NO.		606125	


PRELIMINARY RIGHT OF WAY
PROFILE PLAN NO. 10

HIGH STREET

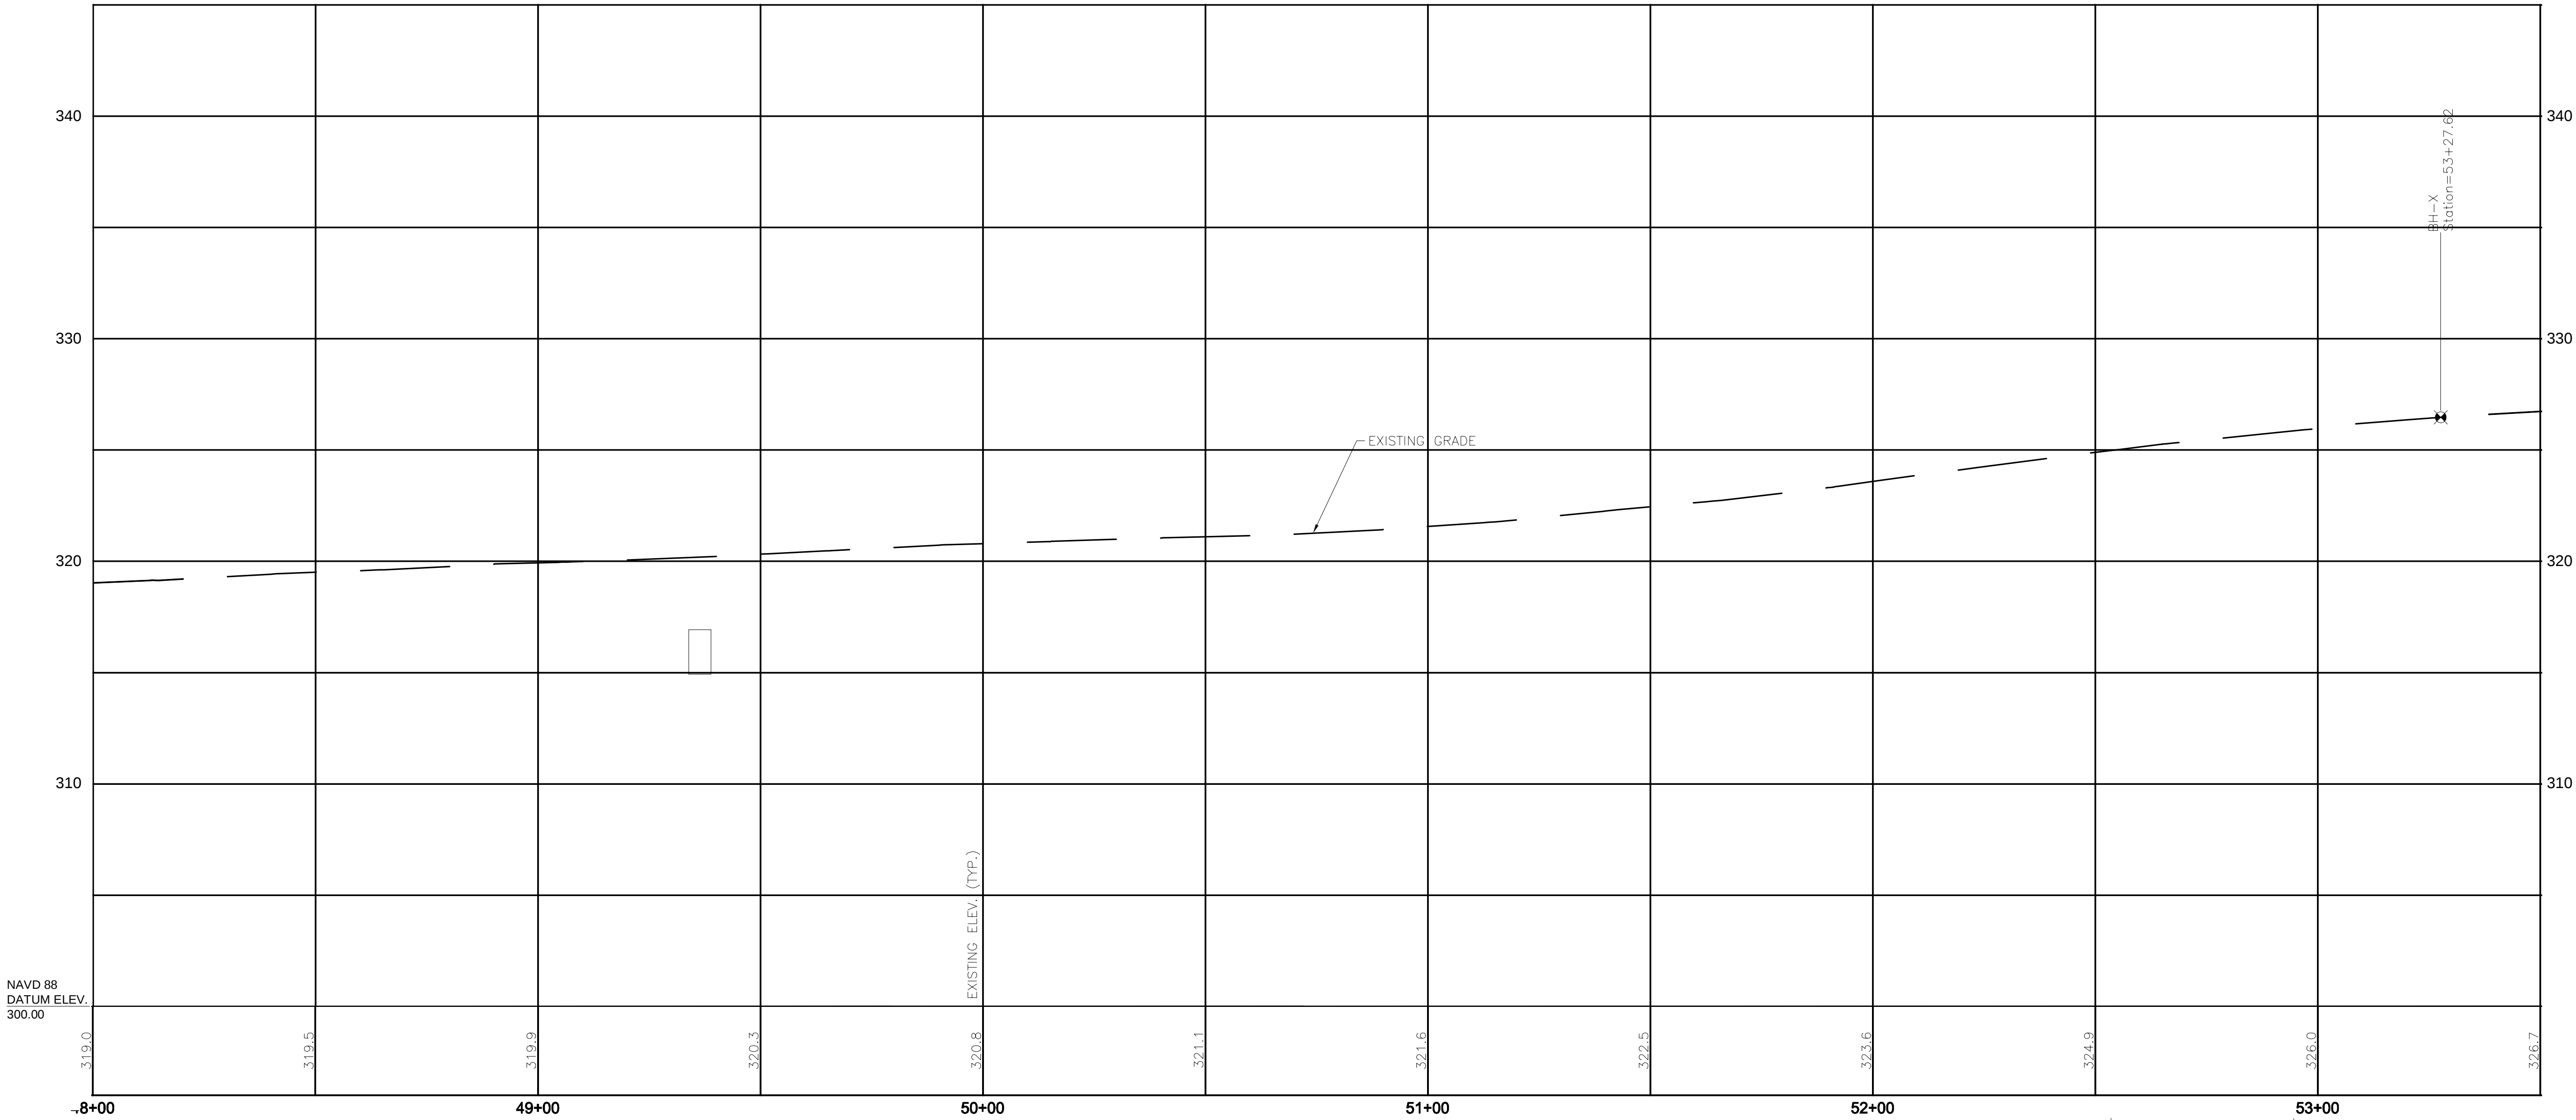

HIGH STREET IS PROPOSED MILLING & PAVEMENT
OVERLAY FROM STA. 0+00.00 TO 56+00.00.
NO PROFILE ADJUSTMENTS ARE PROPOSED FOR THIS ROADWAY.
AN EXISTING PROFILE IS PROVIDED FOR INFORMATIONAL PURPOSES ONLY.

FOR PROPERTY PLANS:
SEE SHEET NO. 57

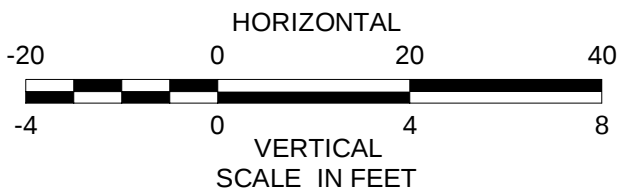


MassDOT CMT Version:

CONTINUED ON
SHEET NO. 12


CONTINUED ON
SHEET NO. 14


CONTINUED ON
SHEET NO. 14

CONTINUED ON
SHEET NO. 16

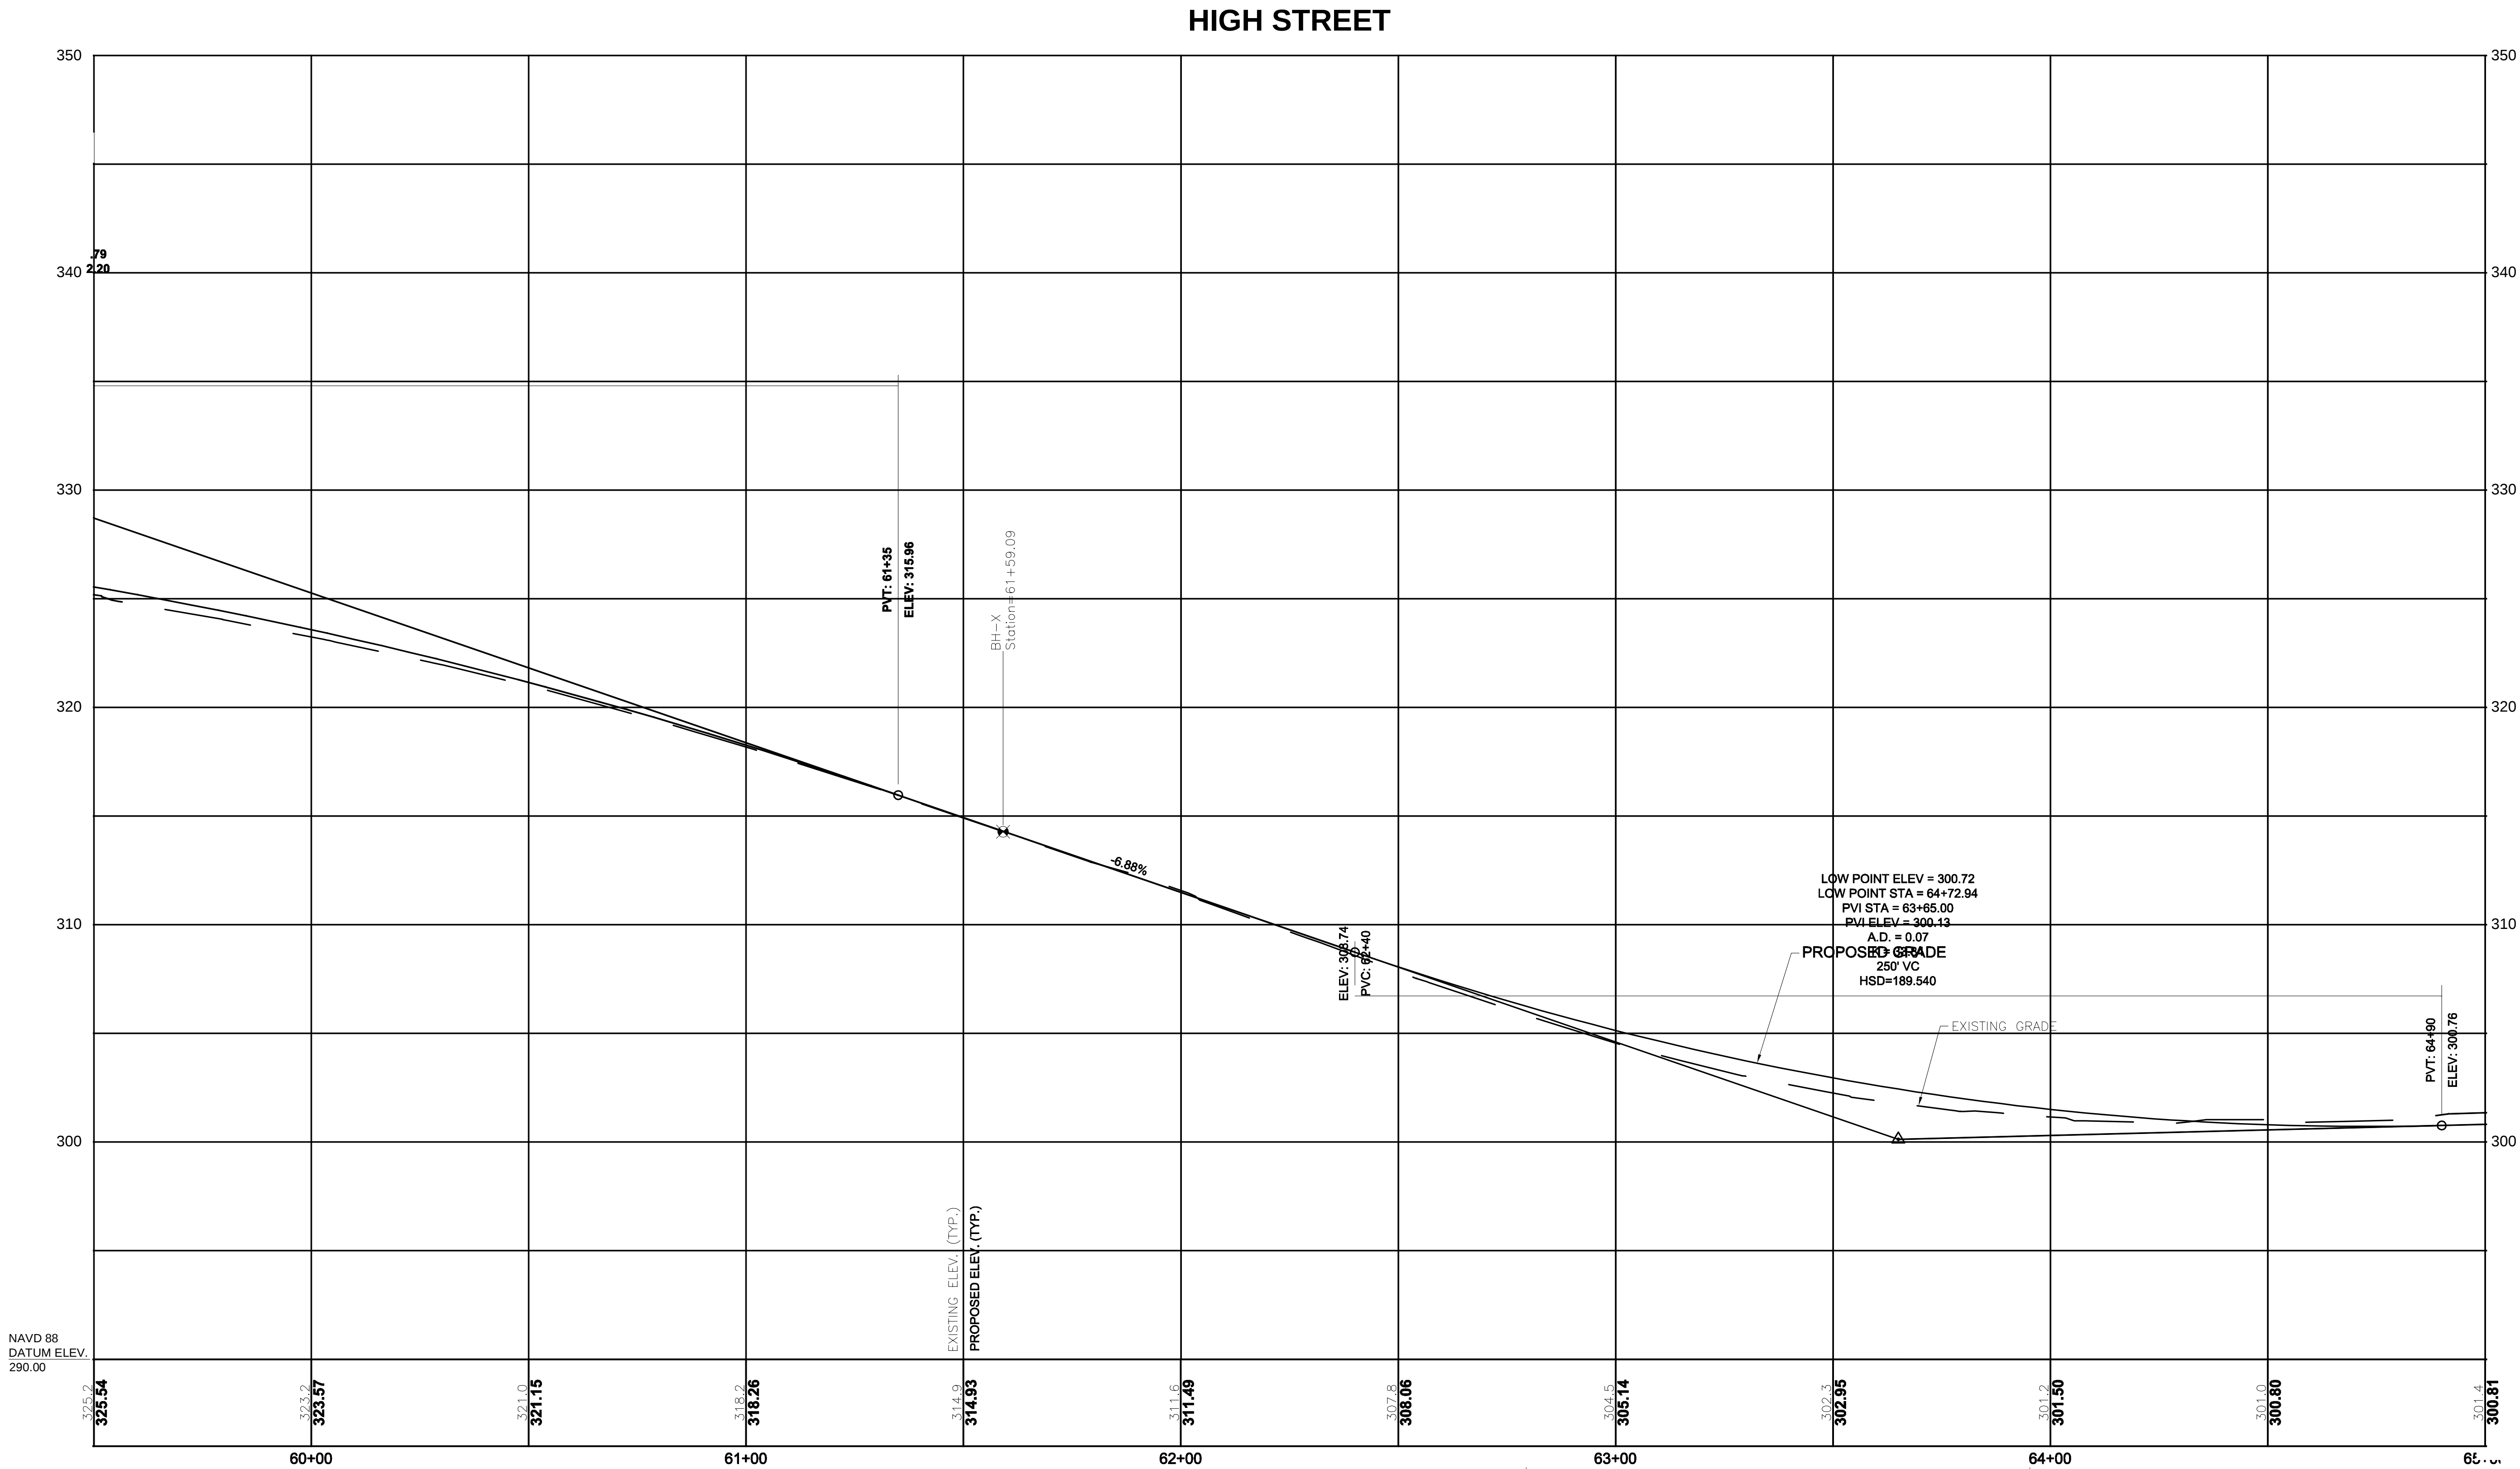

FOR PROPERTY PLANS:
SEE SHEET NO. 59

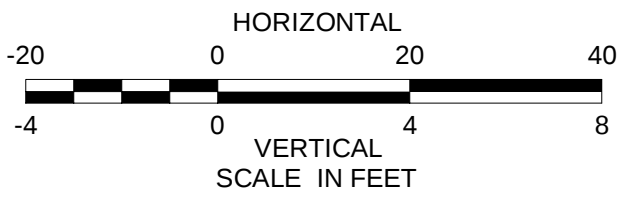


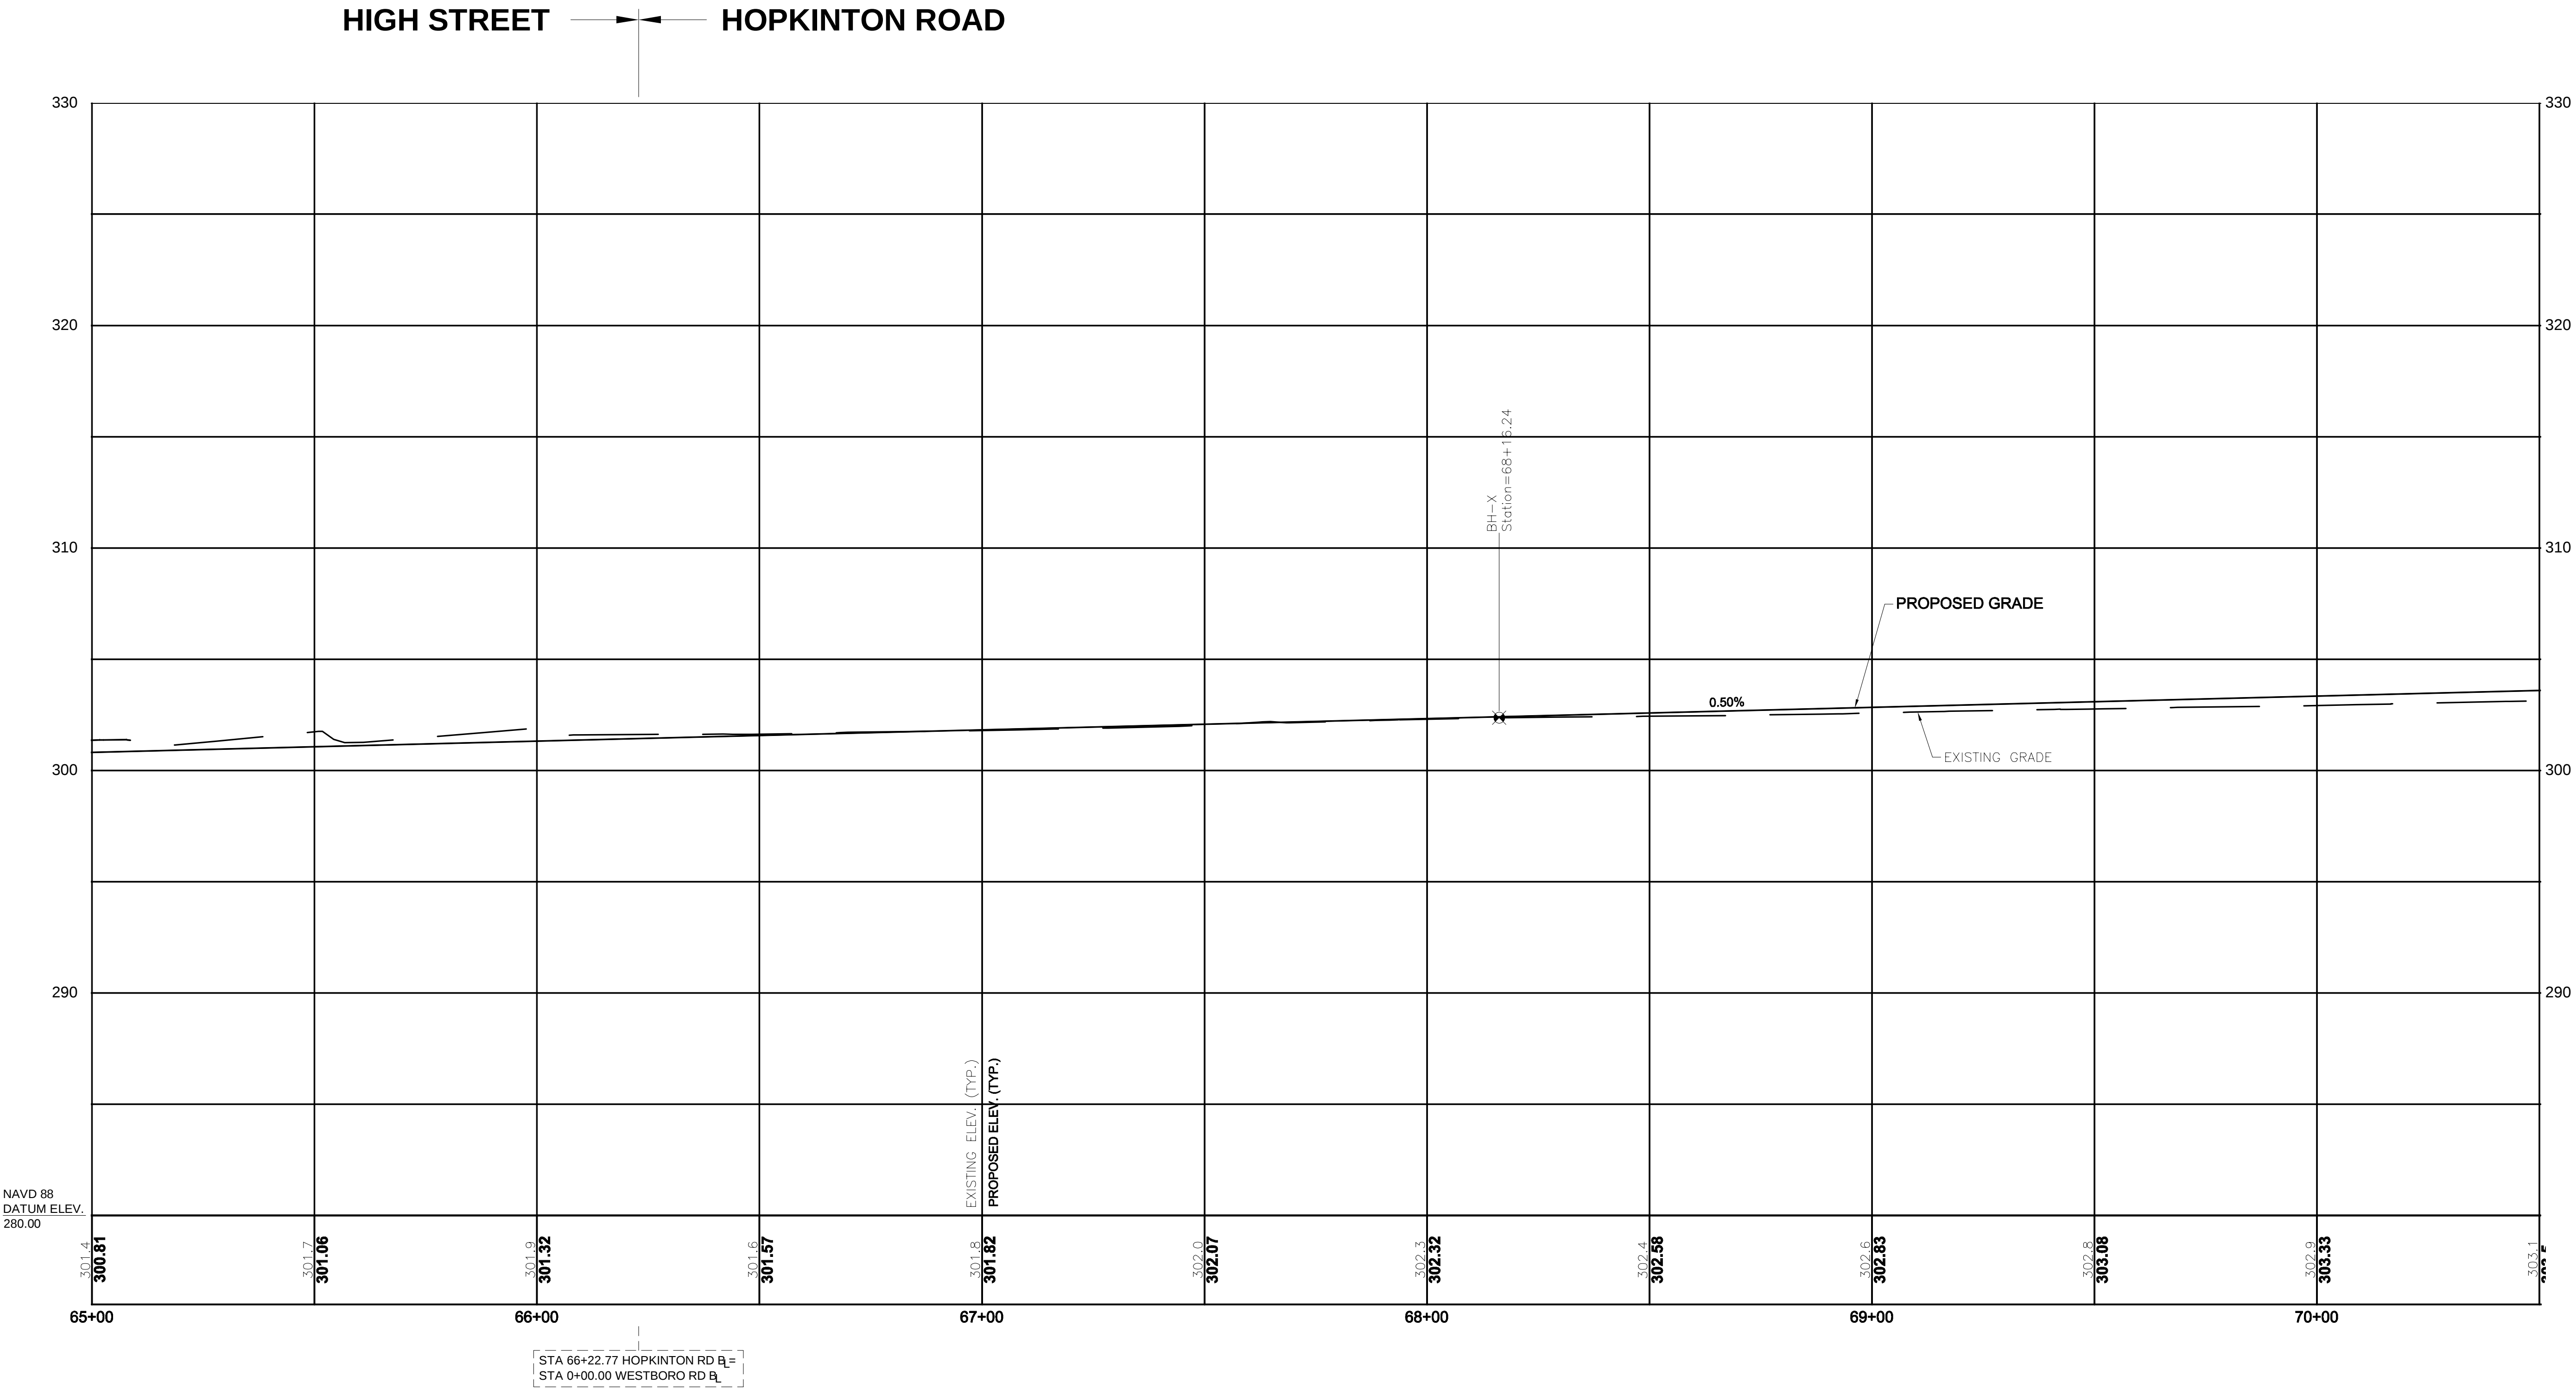

CONTINUED ON
SHEET NO. 15

CONTINUED ON
SHEET NO. 17

HOPKINTON ROAD

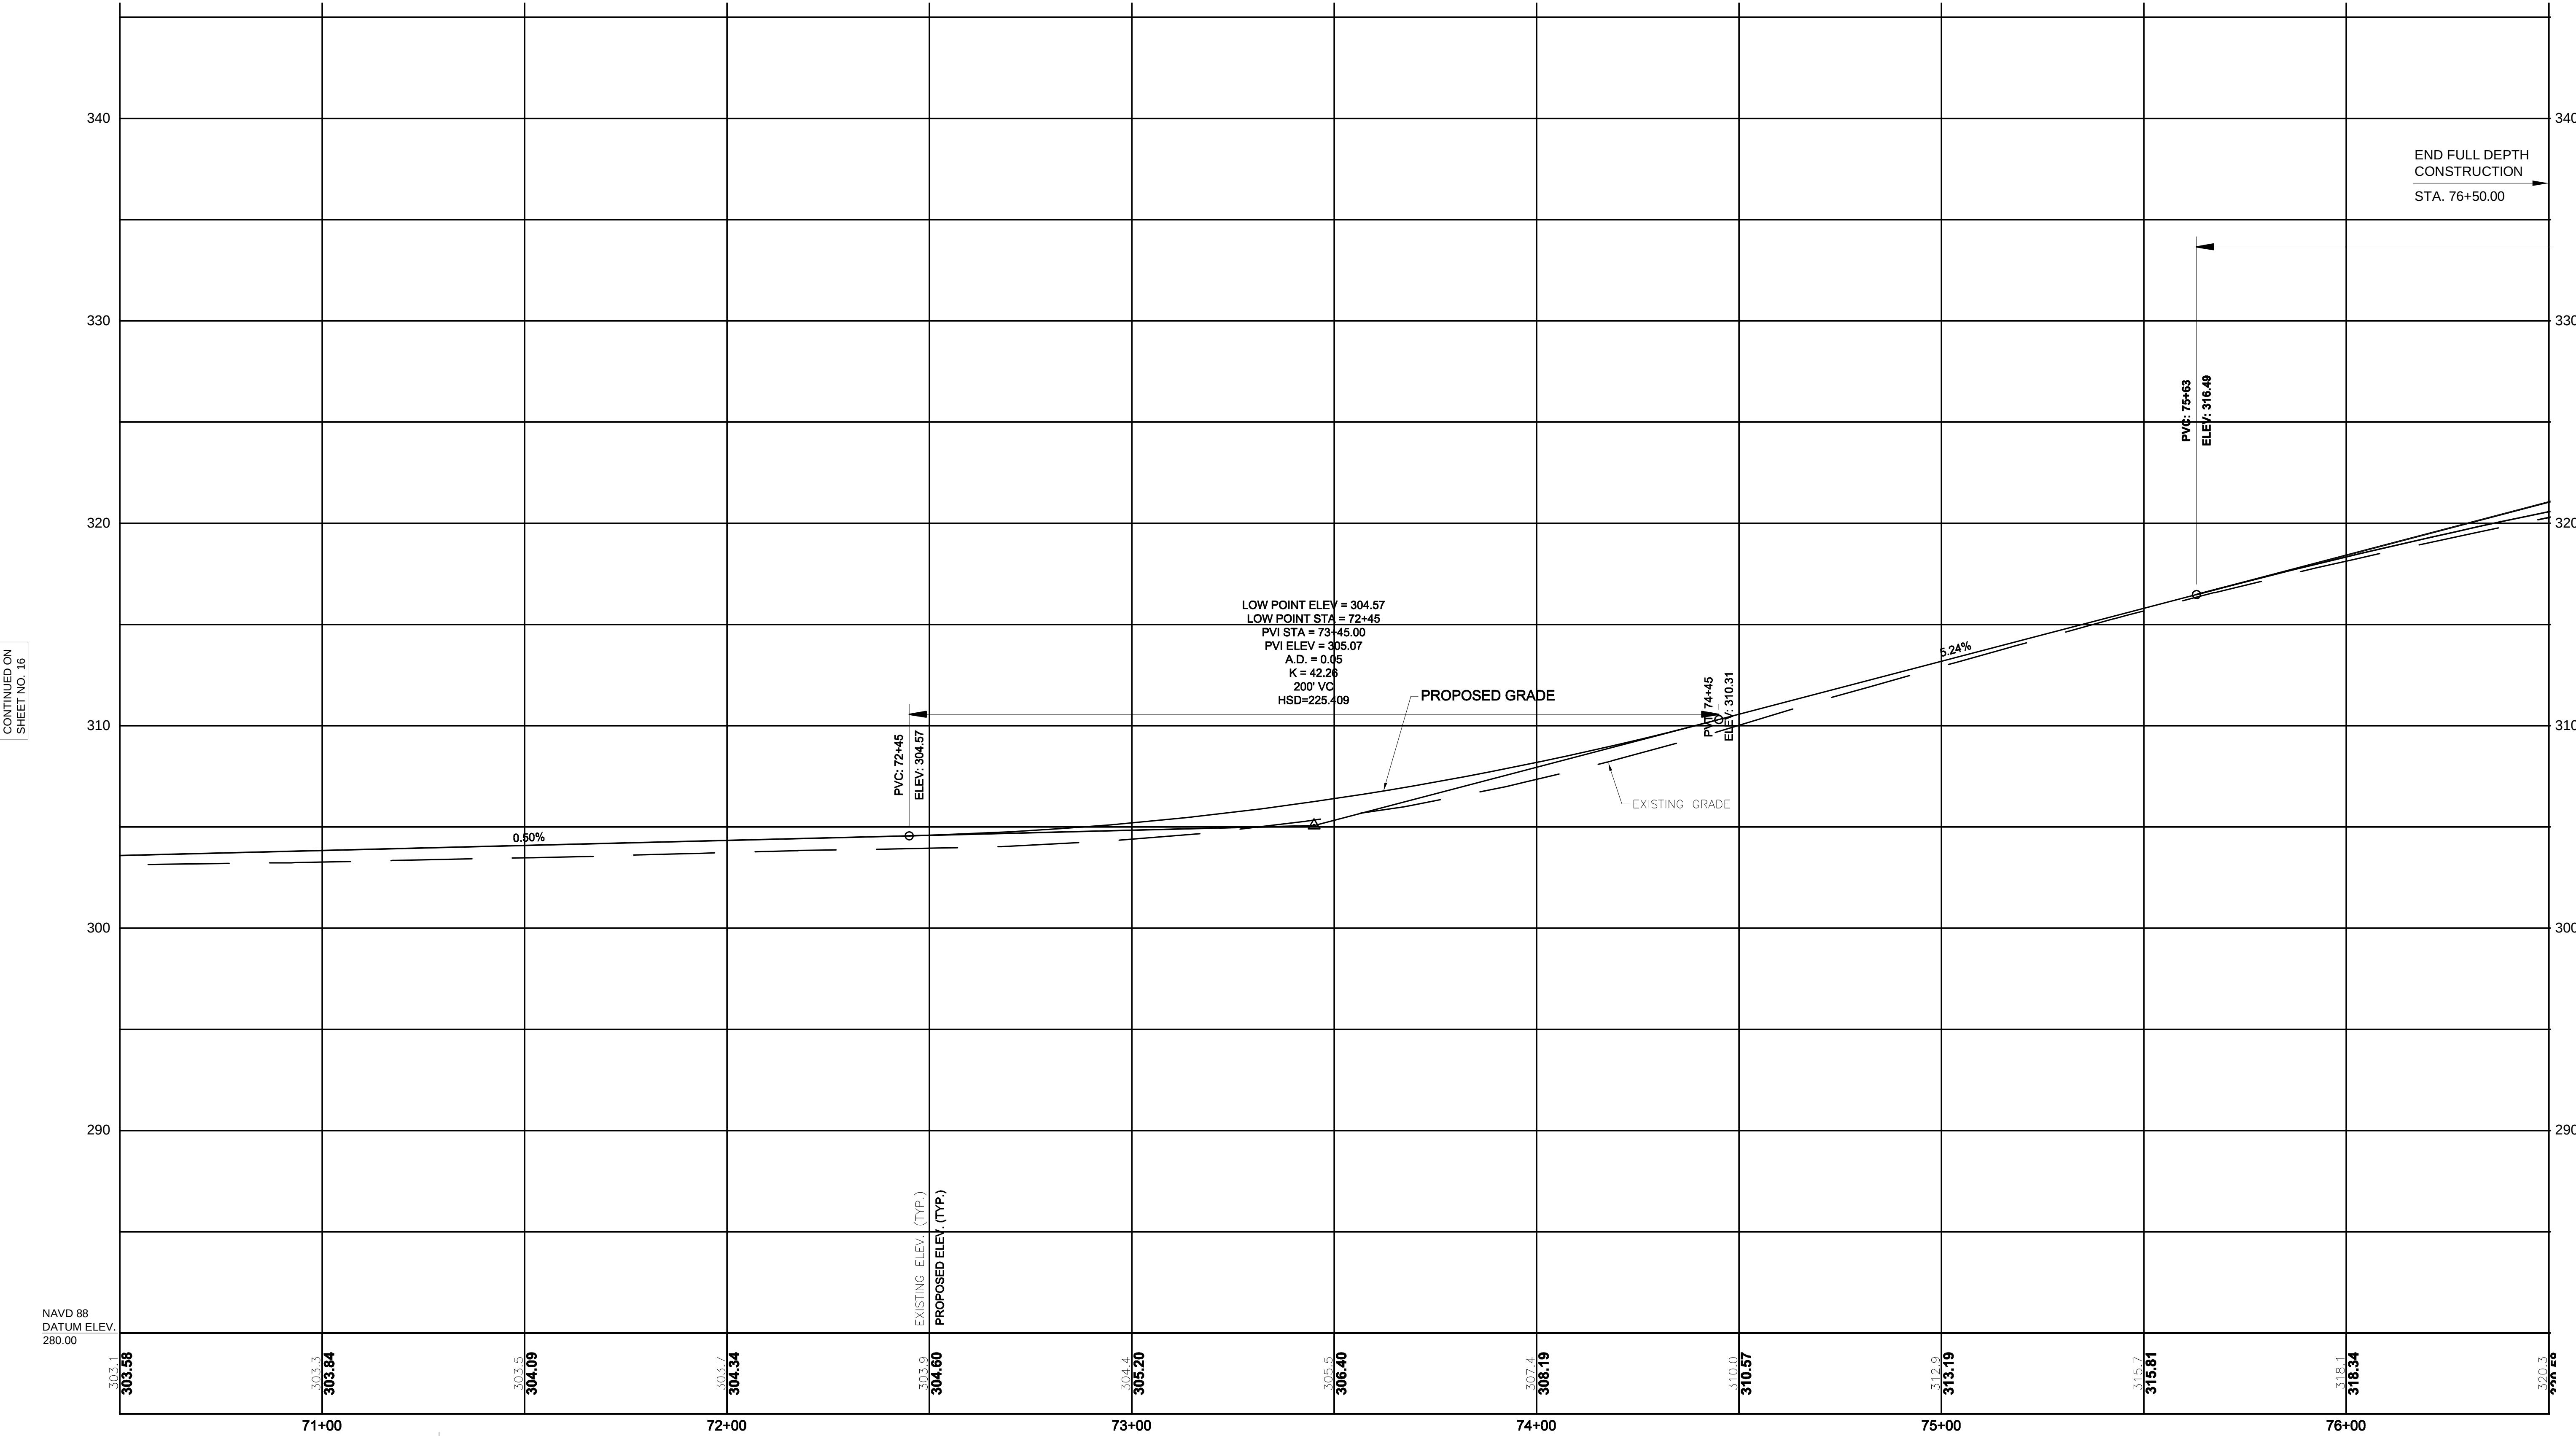


CONTINUED ON
SHEET NO. 16

CONTINUED ON
SHEET NO. 18

NAVD 88
DATUM ELEV.
280.00


Temp. Benchmark #129
Bench Set Up
1" in UPLP #6
Elevation = 304.21'
Sta. 71+28.86, 1980 RT

FOR PROPERTY PLANS:
SEE SHEET NO. 62

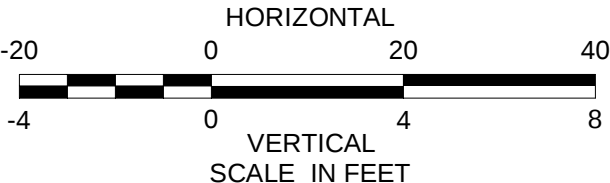


MassDOT DWT Version:

HOPKINTON ROAD

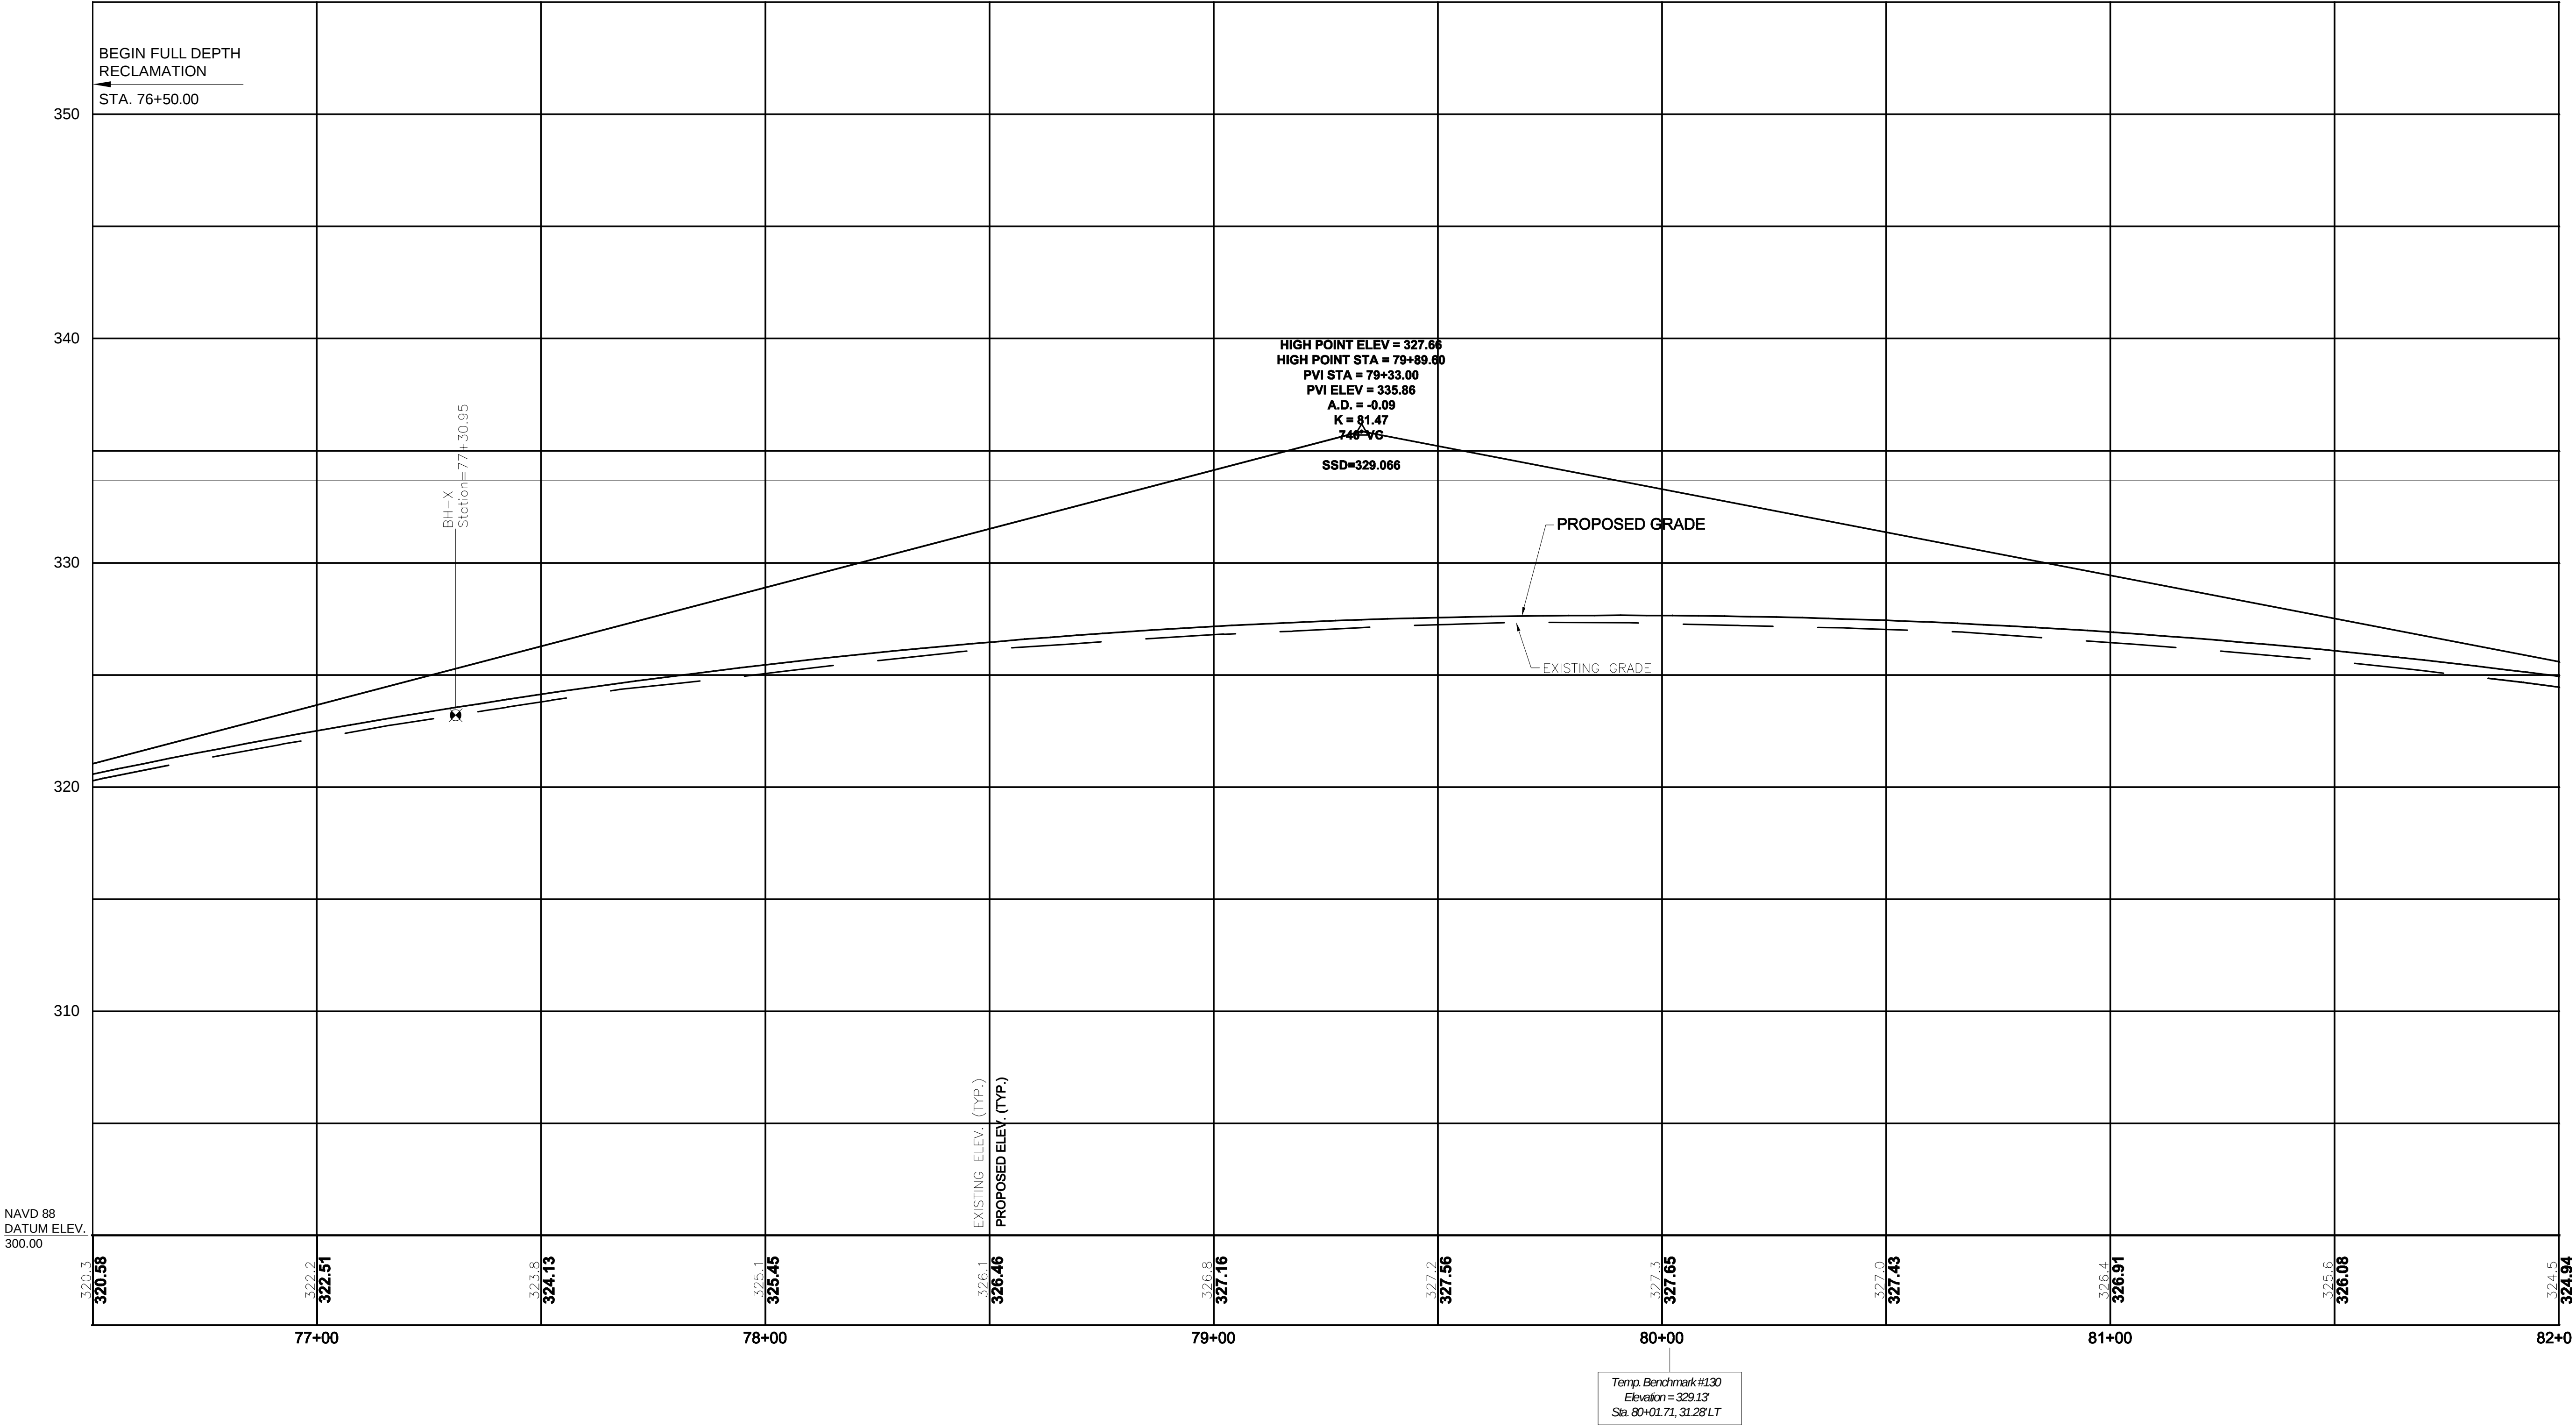


FOR PROPERTY PLANS:
SEE SHEET NO. 63

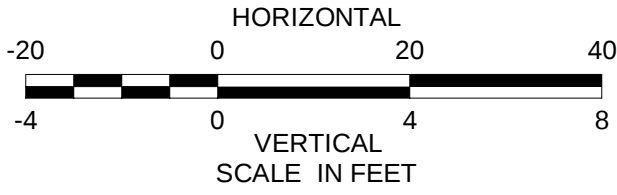

CONTINUED ON
SHEET NO. 17


CONTINUED ON
SHEET NO. 19

HOPKINTON ROAD

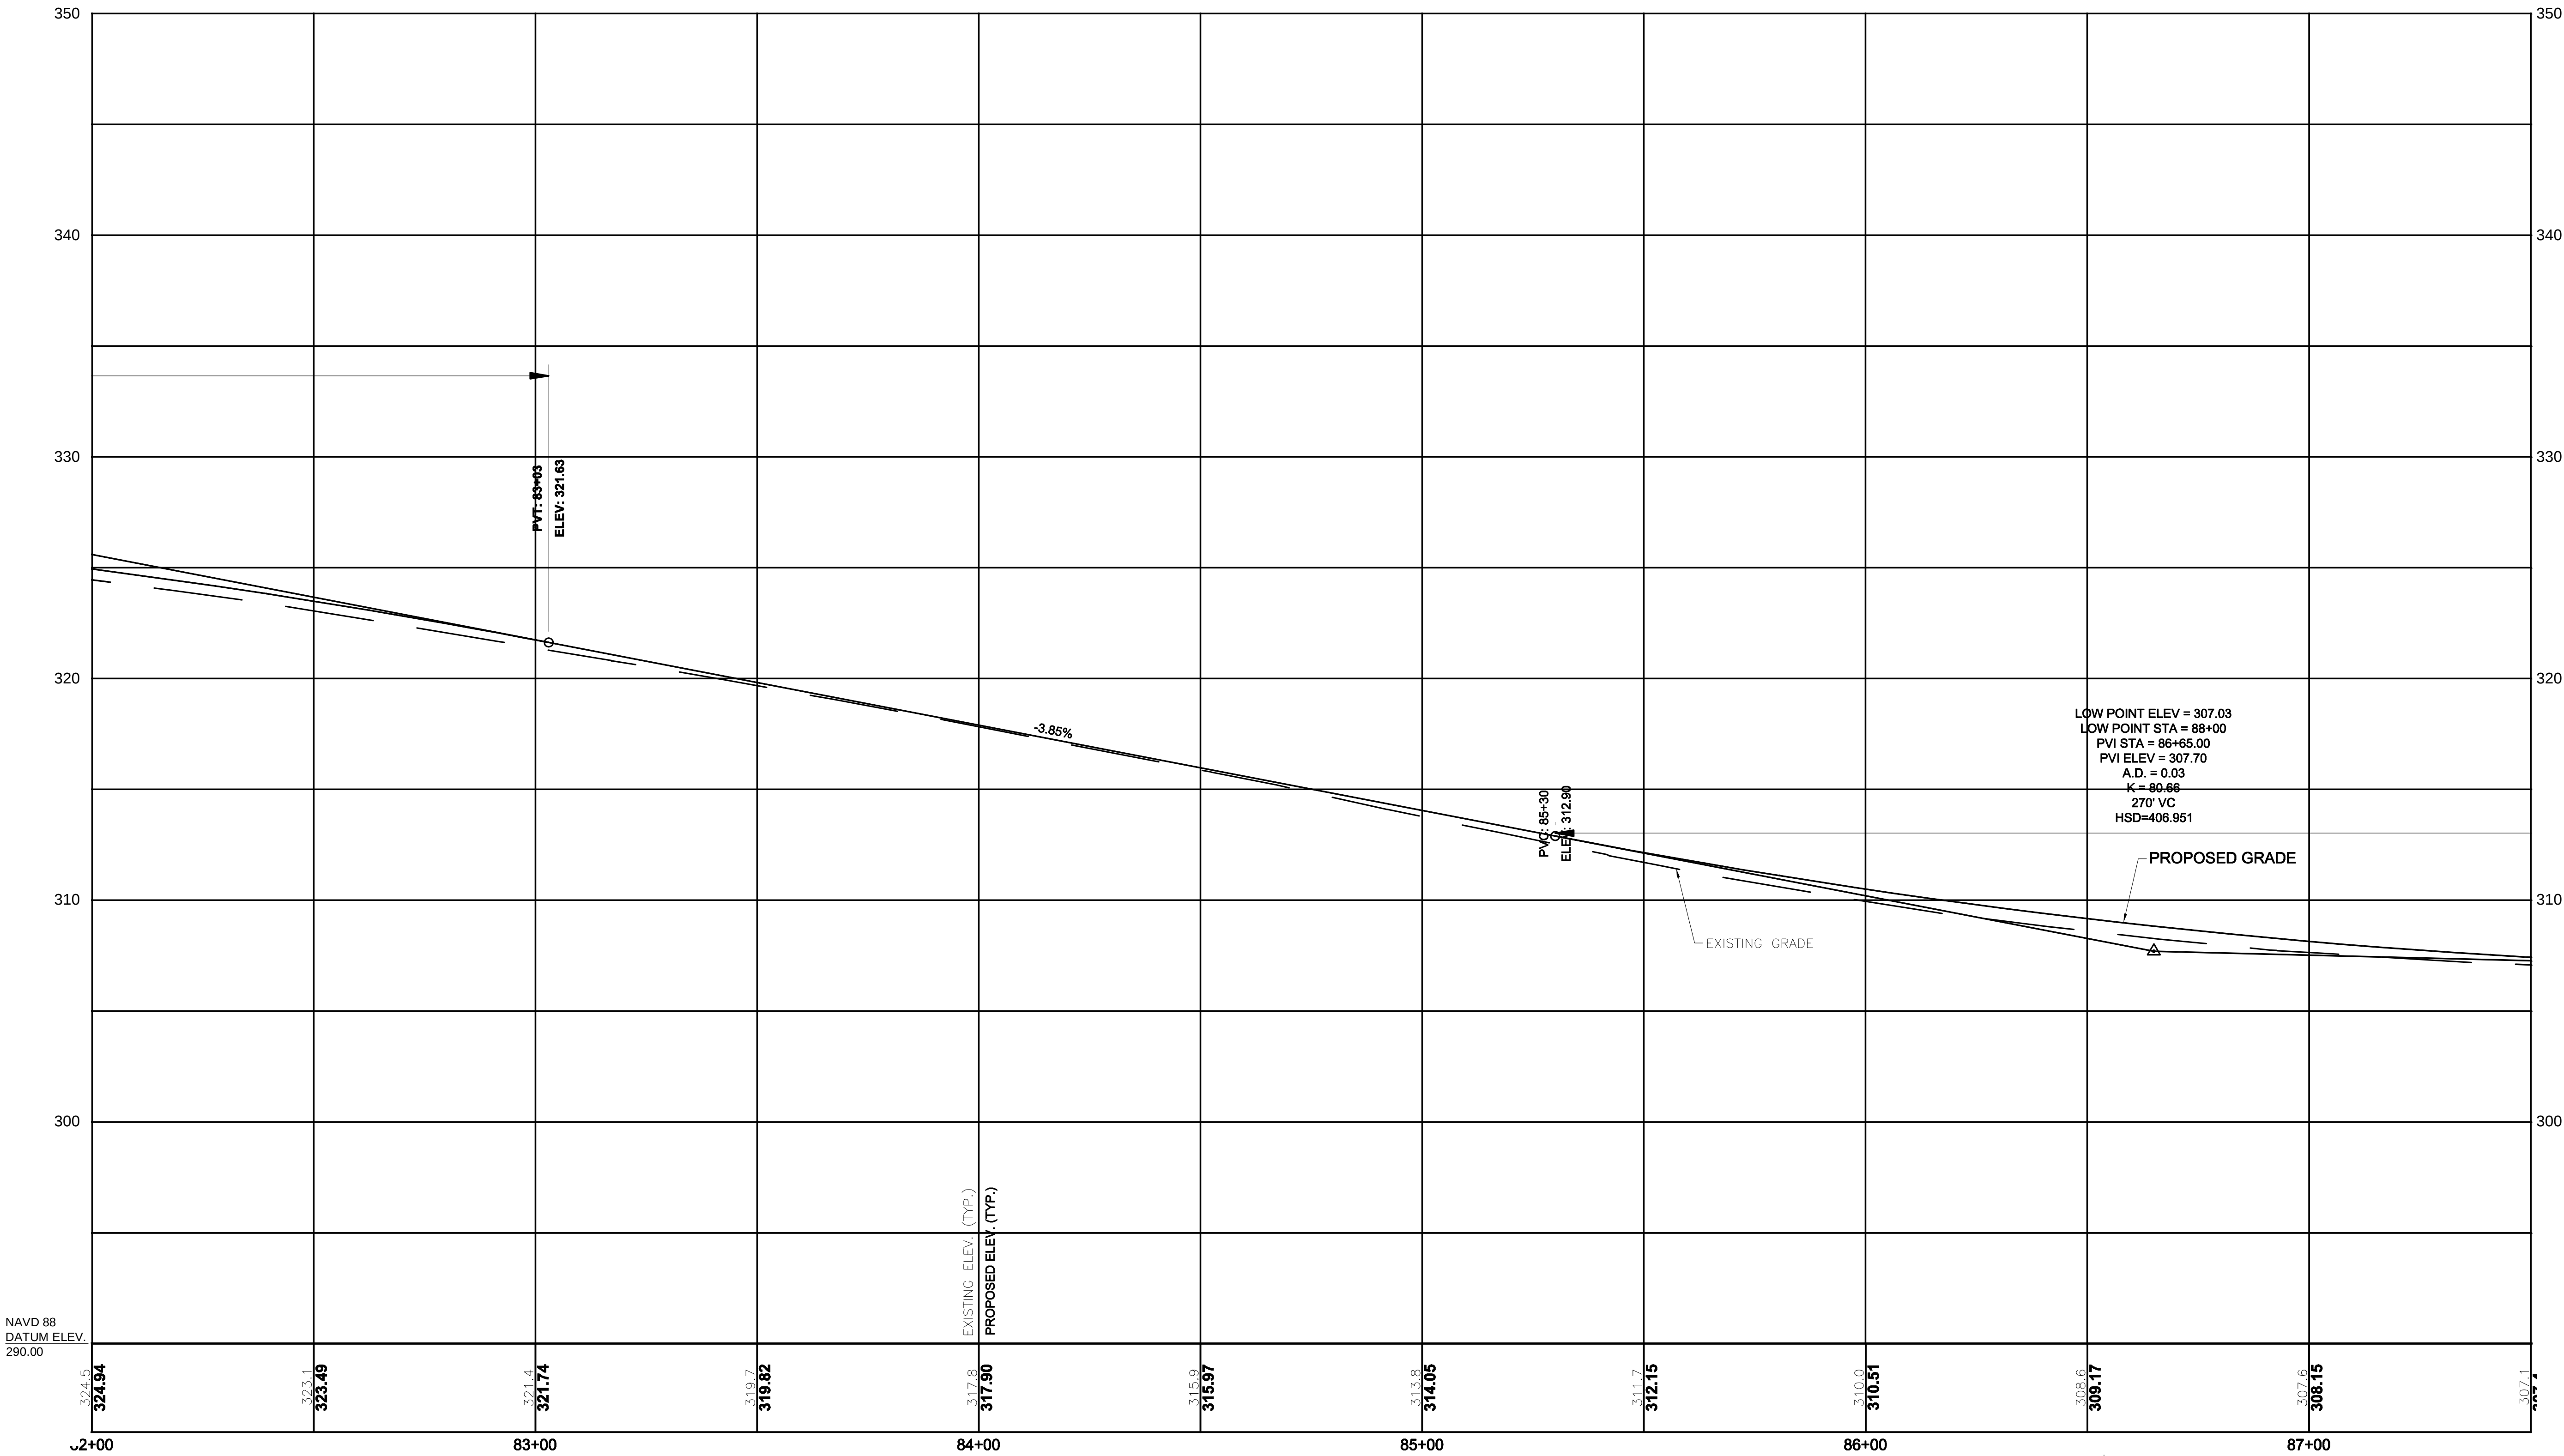

Temp. Benchmark #1142
Benchile Set Up
1' in UP #115
Elevation = 306.91'
Sta. 86+53.79, 24.26 RT

FOR PROPERTY PLANS:
SEE SHEET NO. 64

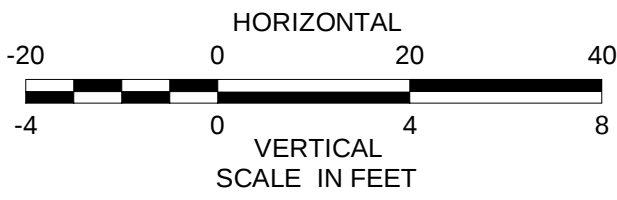


MicroDOT 0811 Version:

CONTINUED ON
SHEET NO. 18

CONTINUED ON
SHEET NO. 20


HOPKINTON ROAD

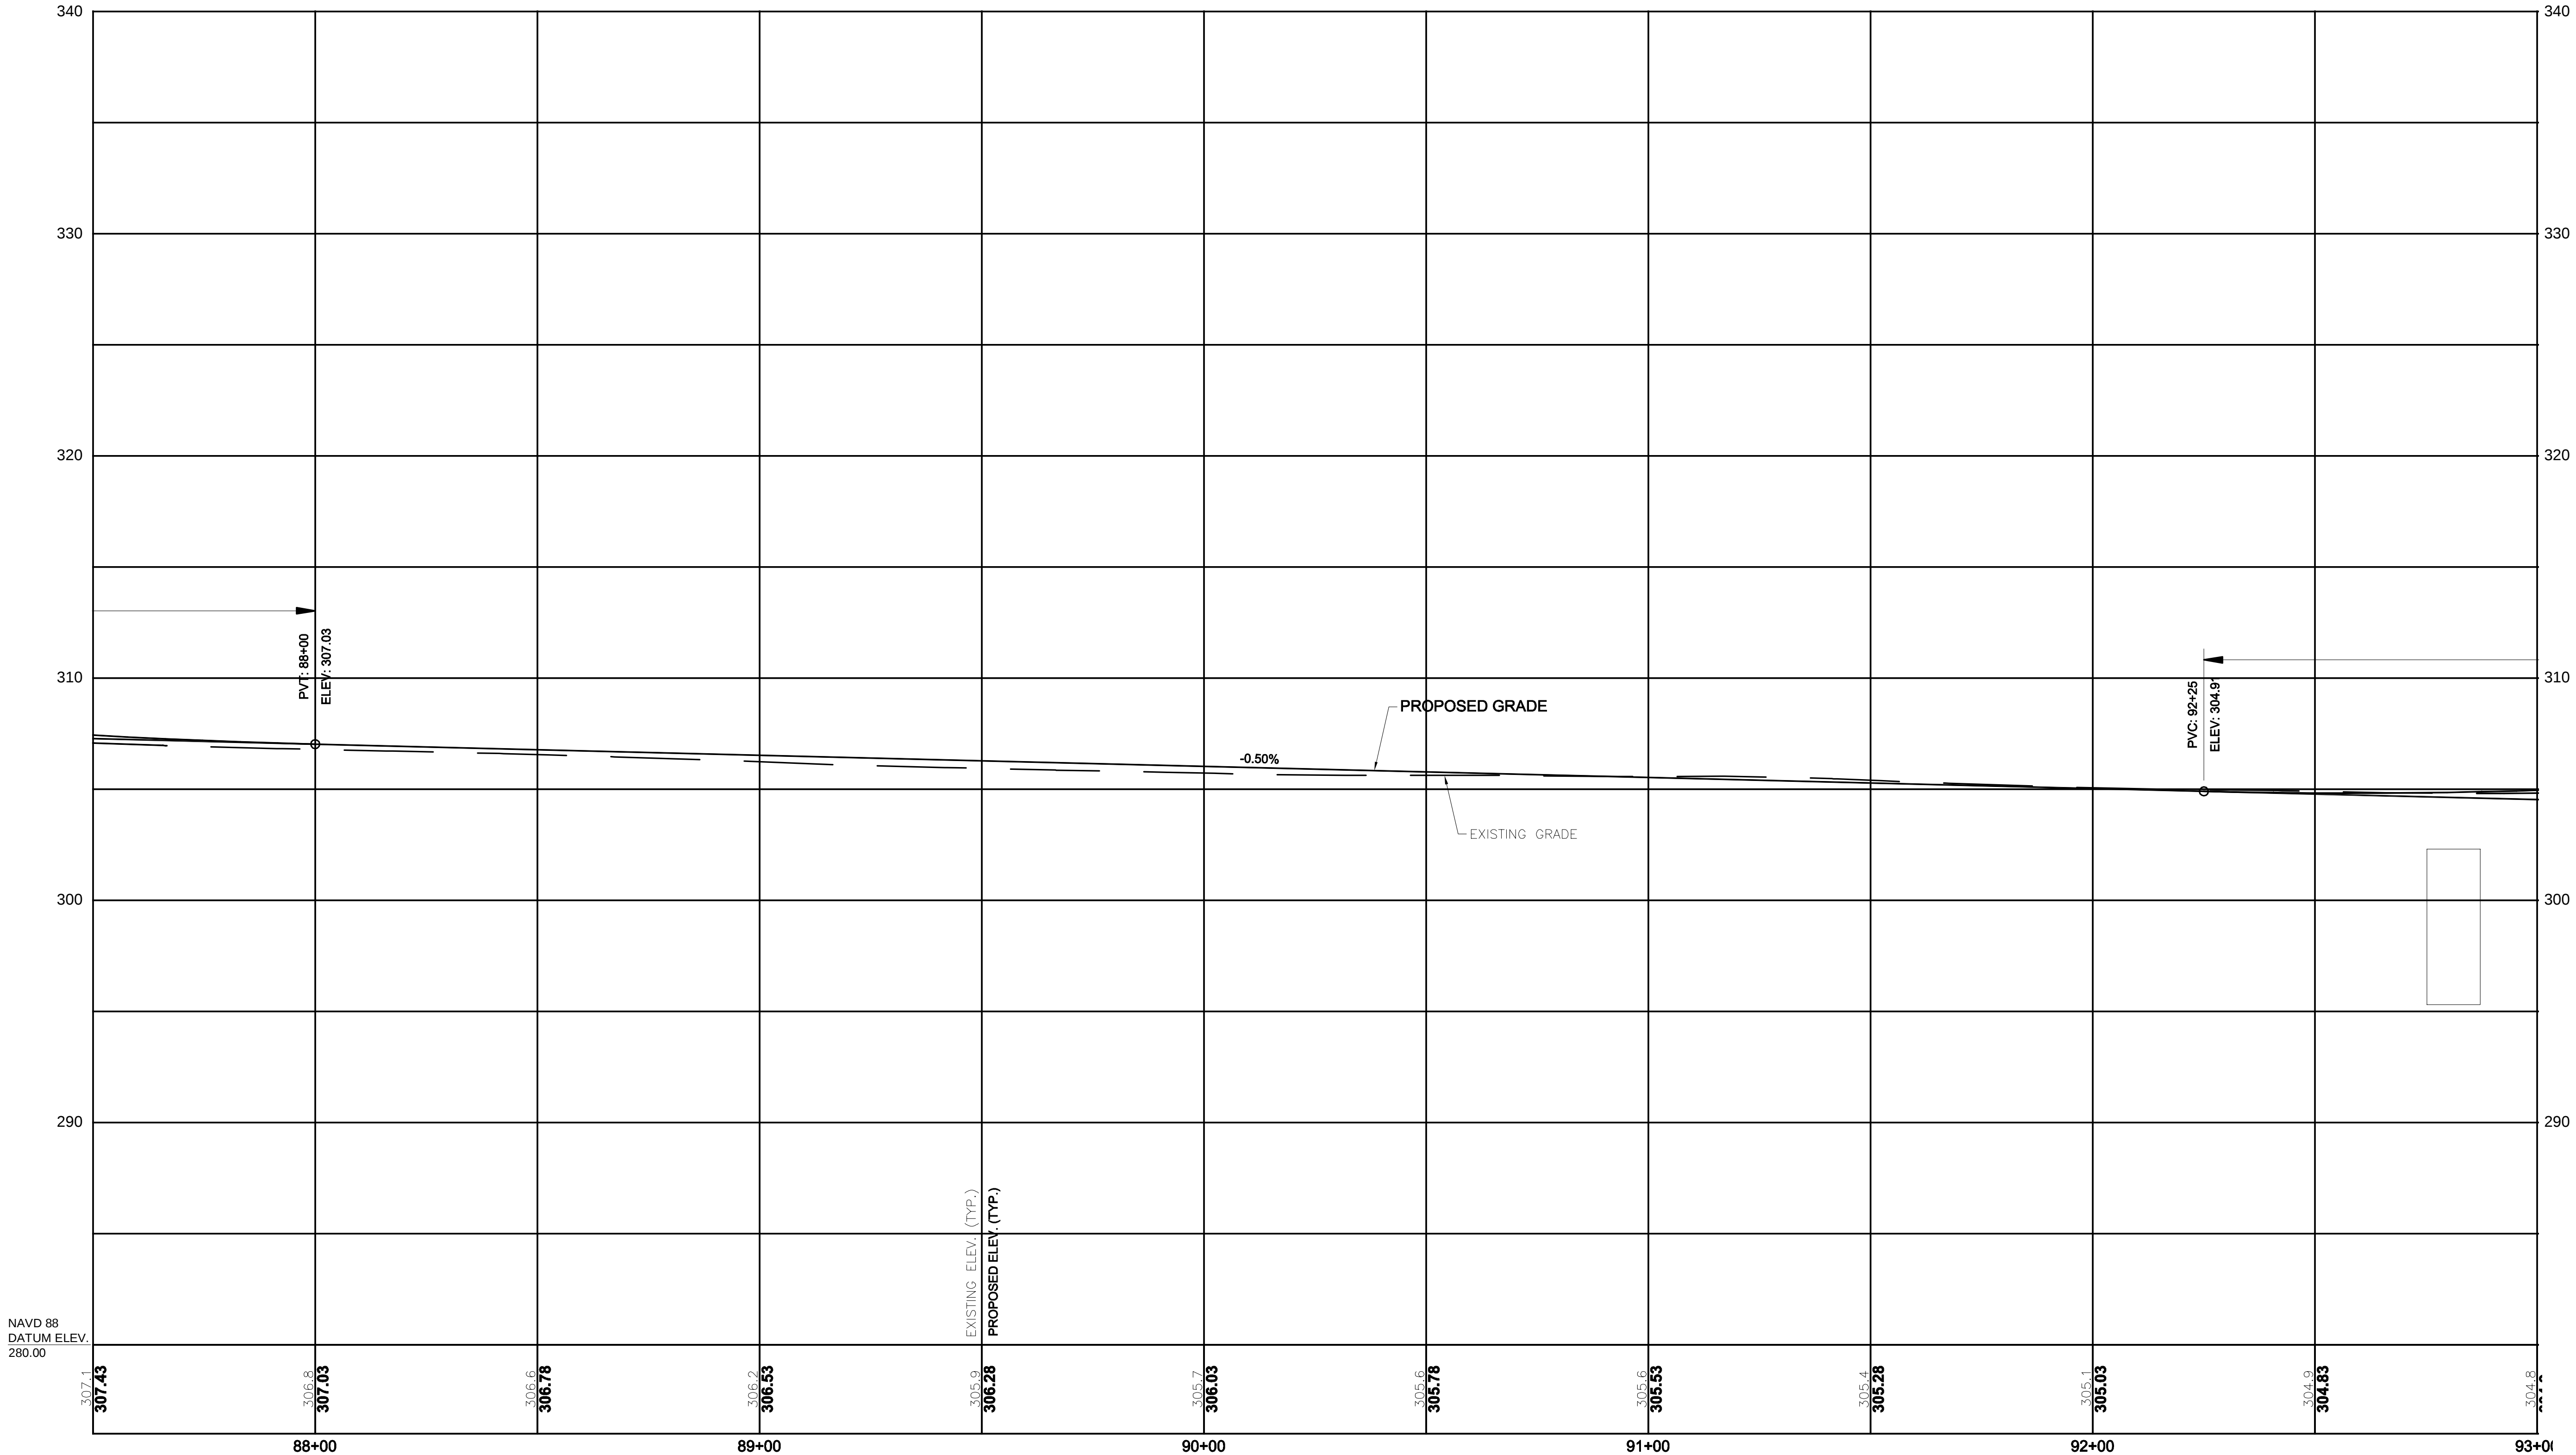

NAVD 88
DATUM ELEV.
280.00

Temp. Benchmark #135
Bench. Set Up
1" = 10' RT
Elevation = 306.30
Sta. 91+38.04, 18.01 RT

FOR PROPERTY PLANS:
SEE SHEET NO. 65

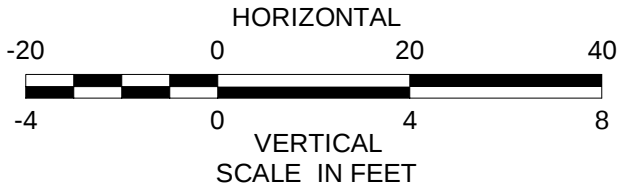


MassDOT CMT Version:

CONTINUED ON
SHEET NO. 19


CONTINUED ON
SHEET NO. 21

HOPKINTON ROAD

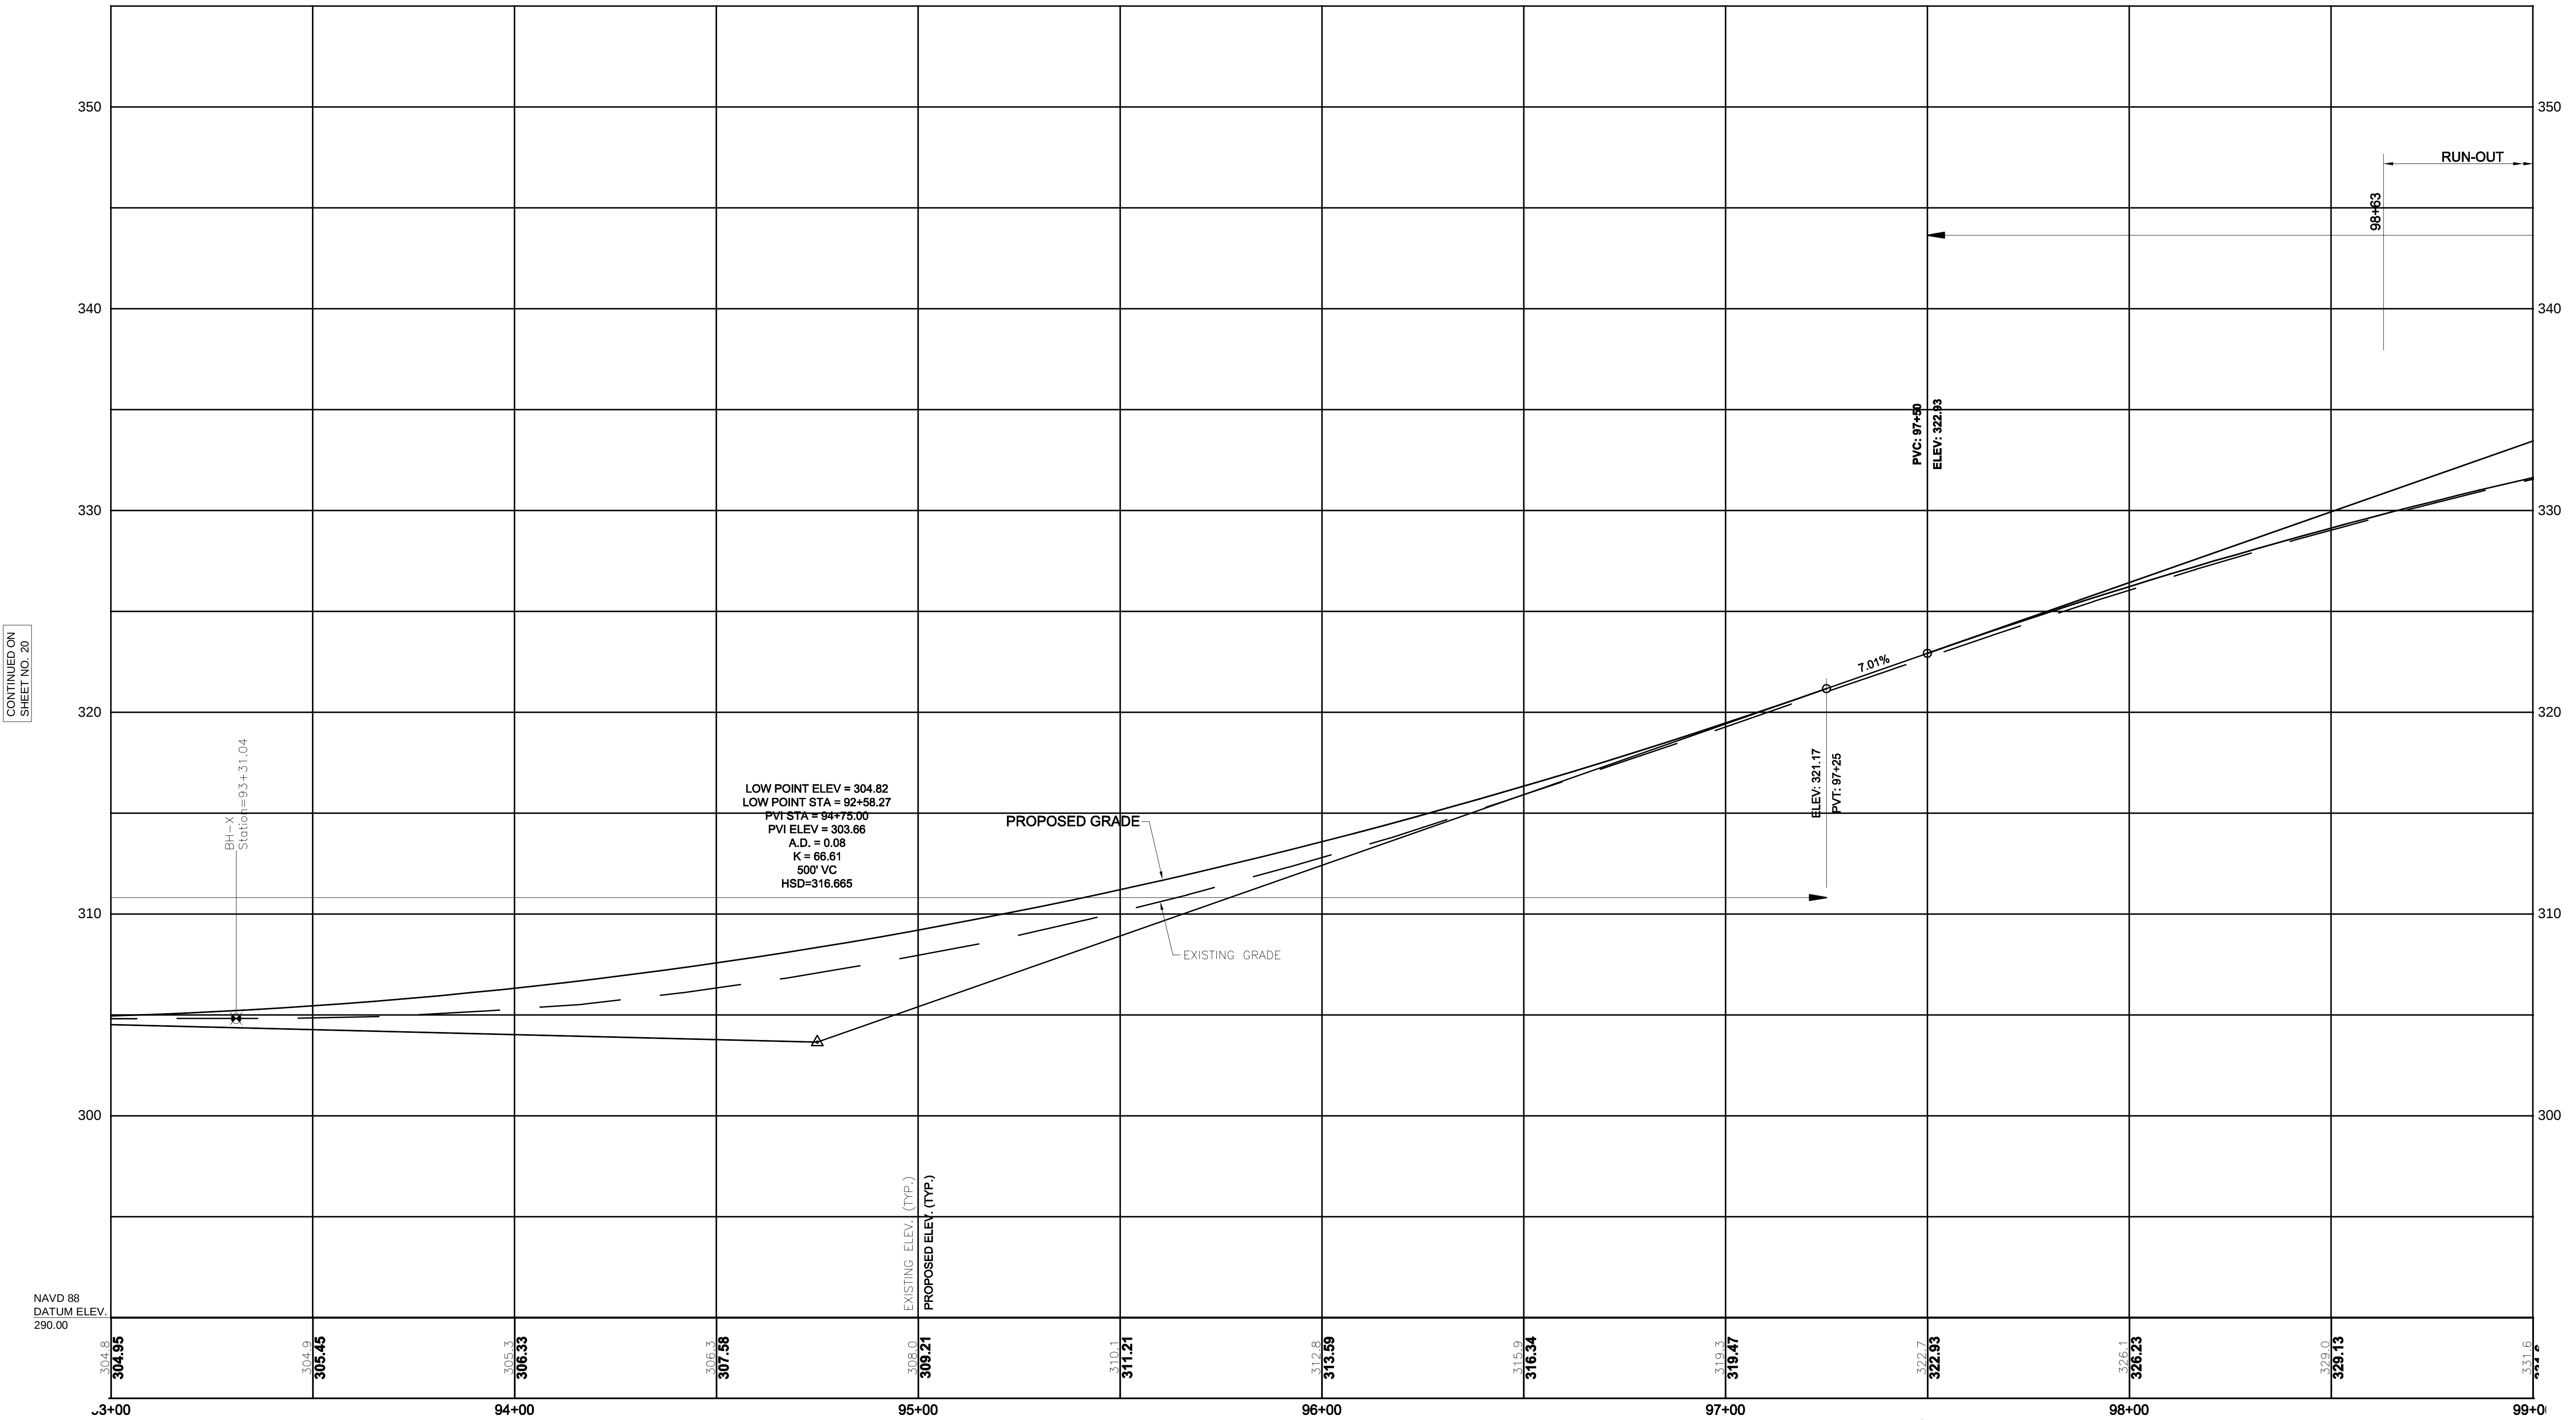

CONTINUED ON
SHEET NO. 20


CONTINUED ON
SHEET NO. 22

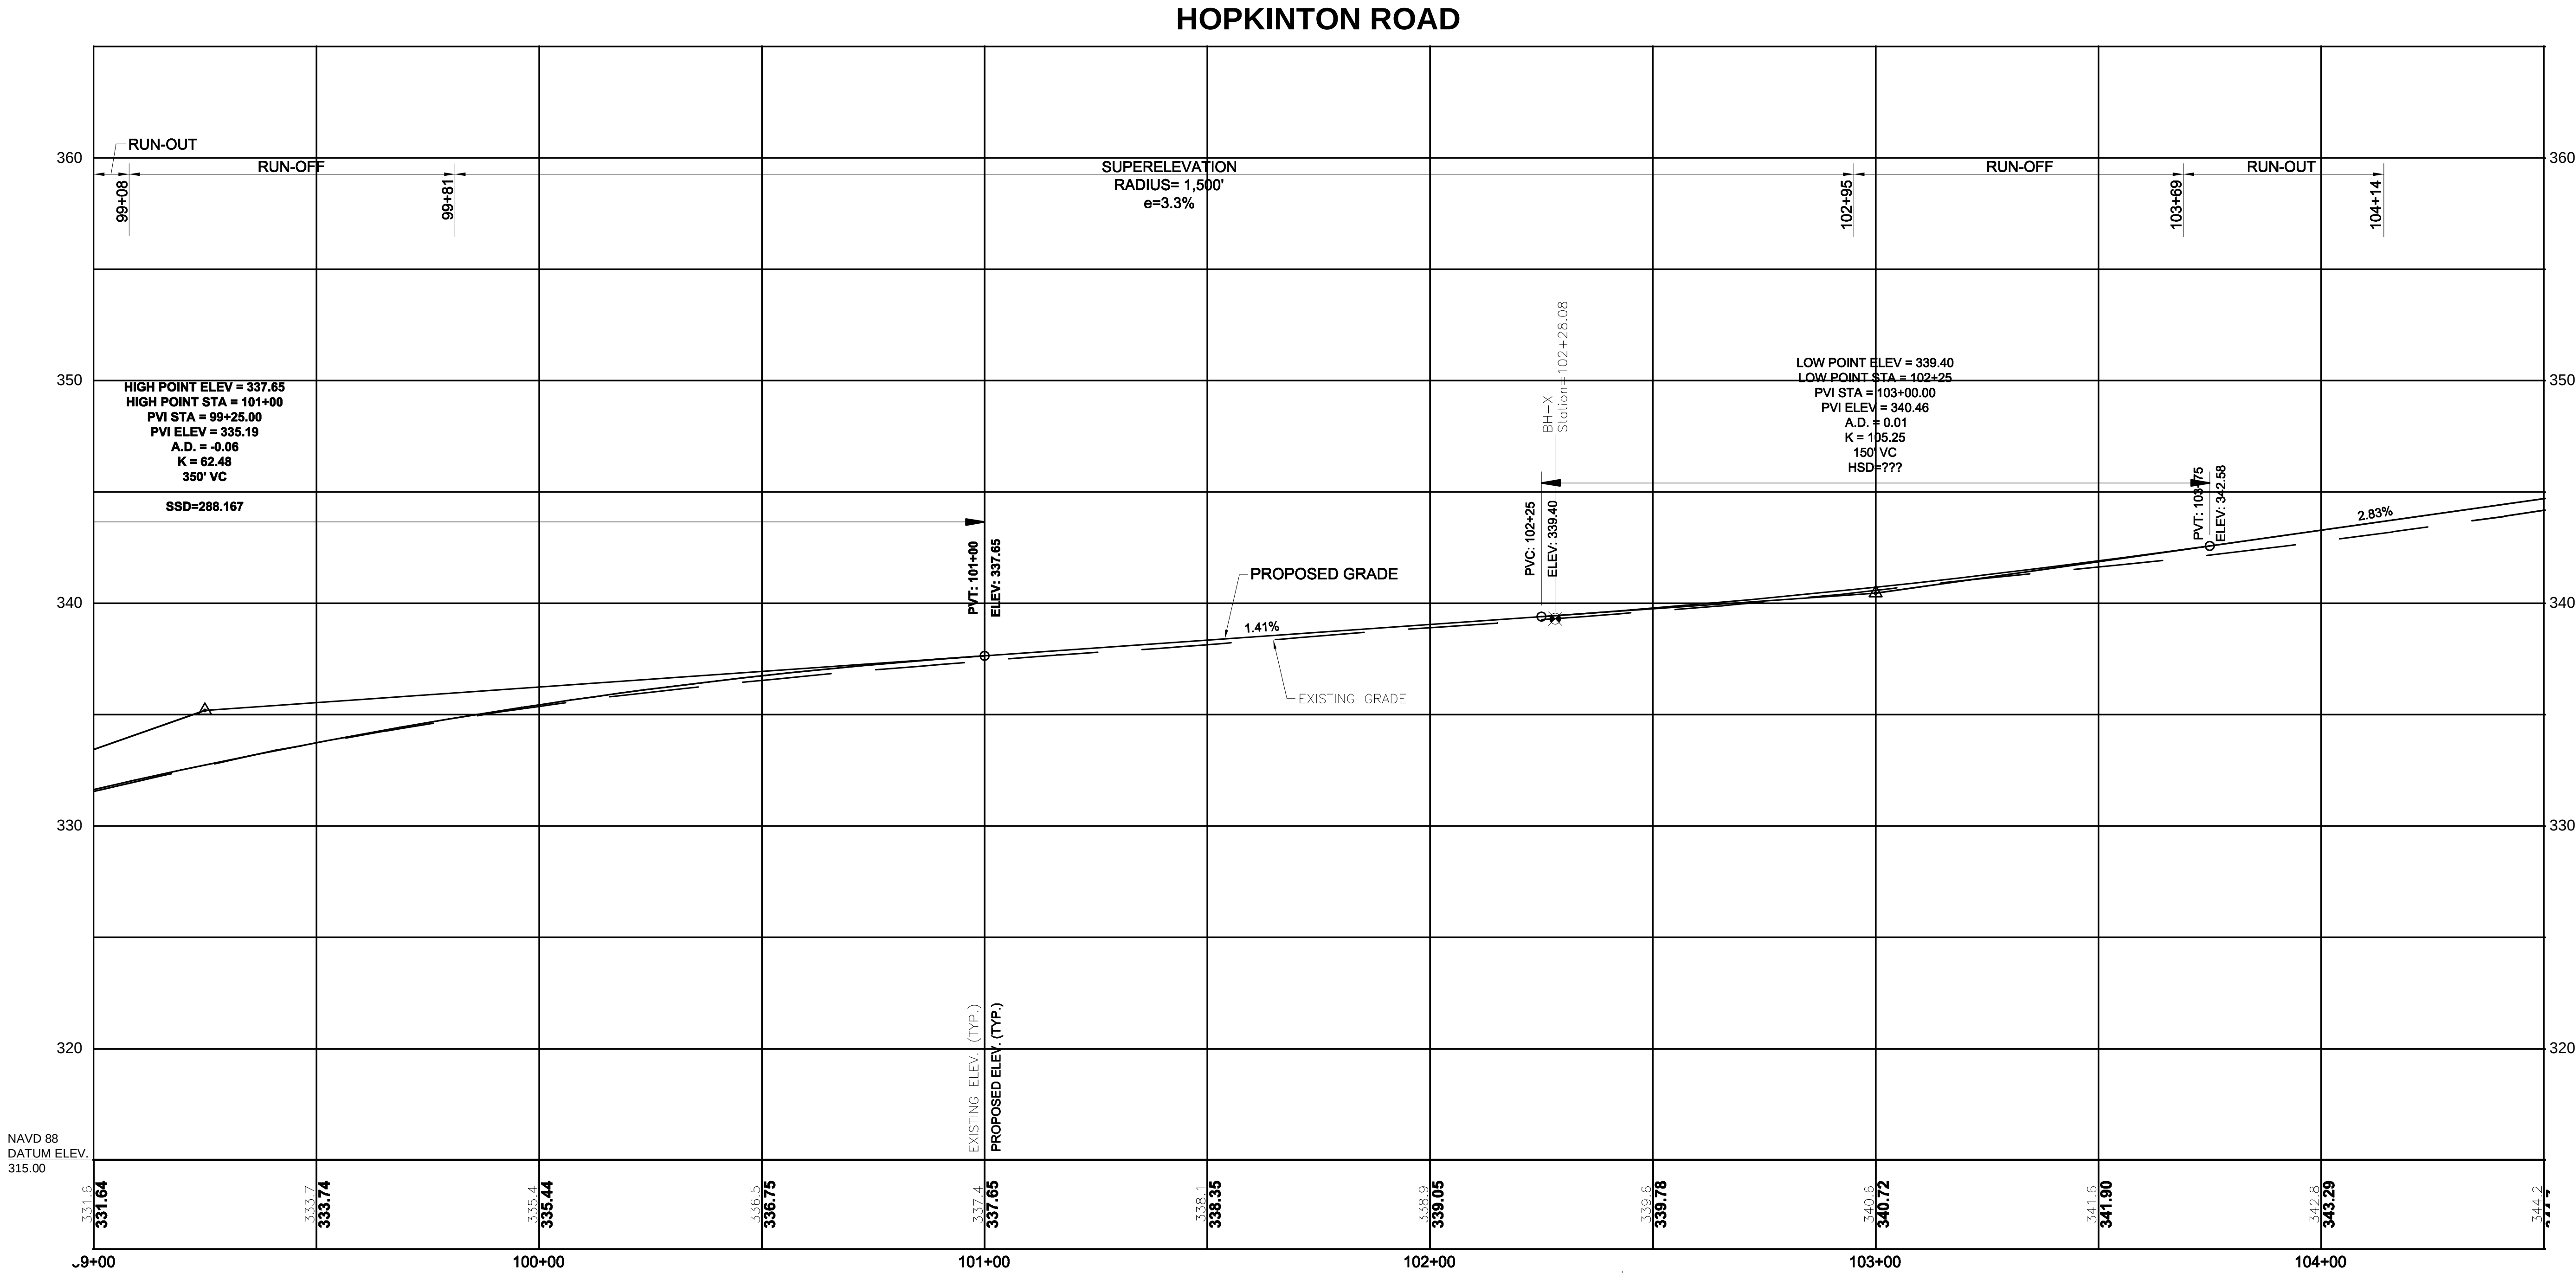


CONTINUED ON
SHEET NO. 21

CONTINUED ON
SHEET NO. 23

FOR PROPERTY PLANS:
SEE SHEET NO. 67

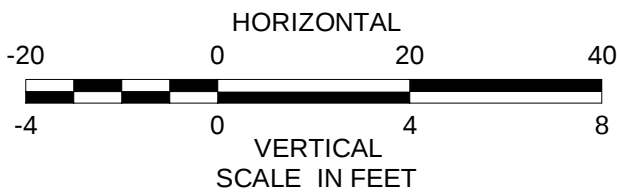


MassDOT CMT Version:

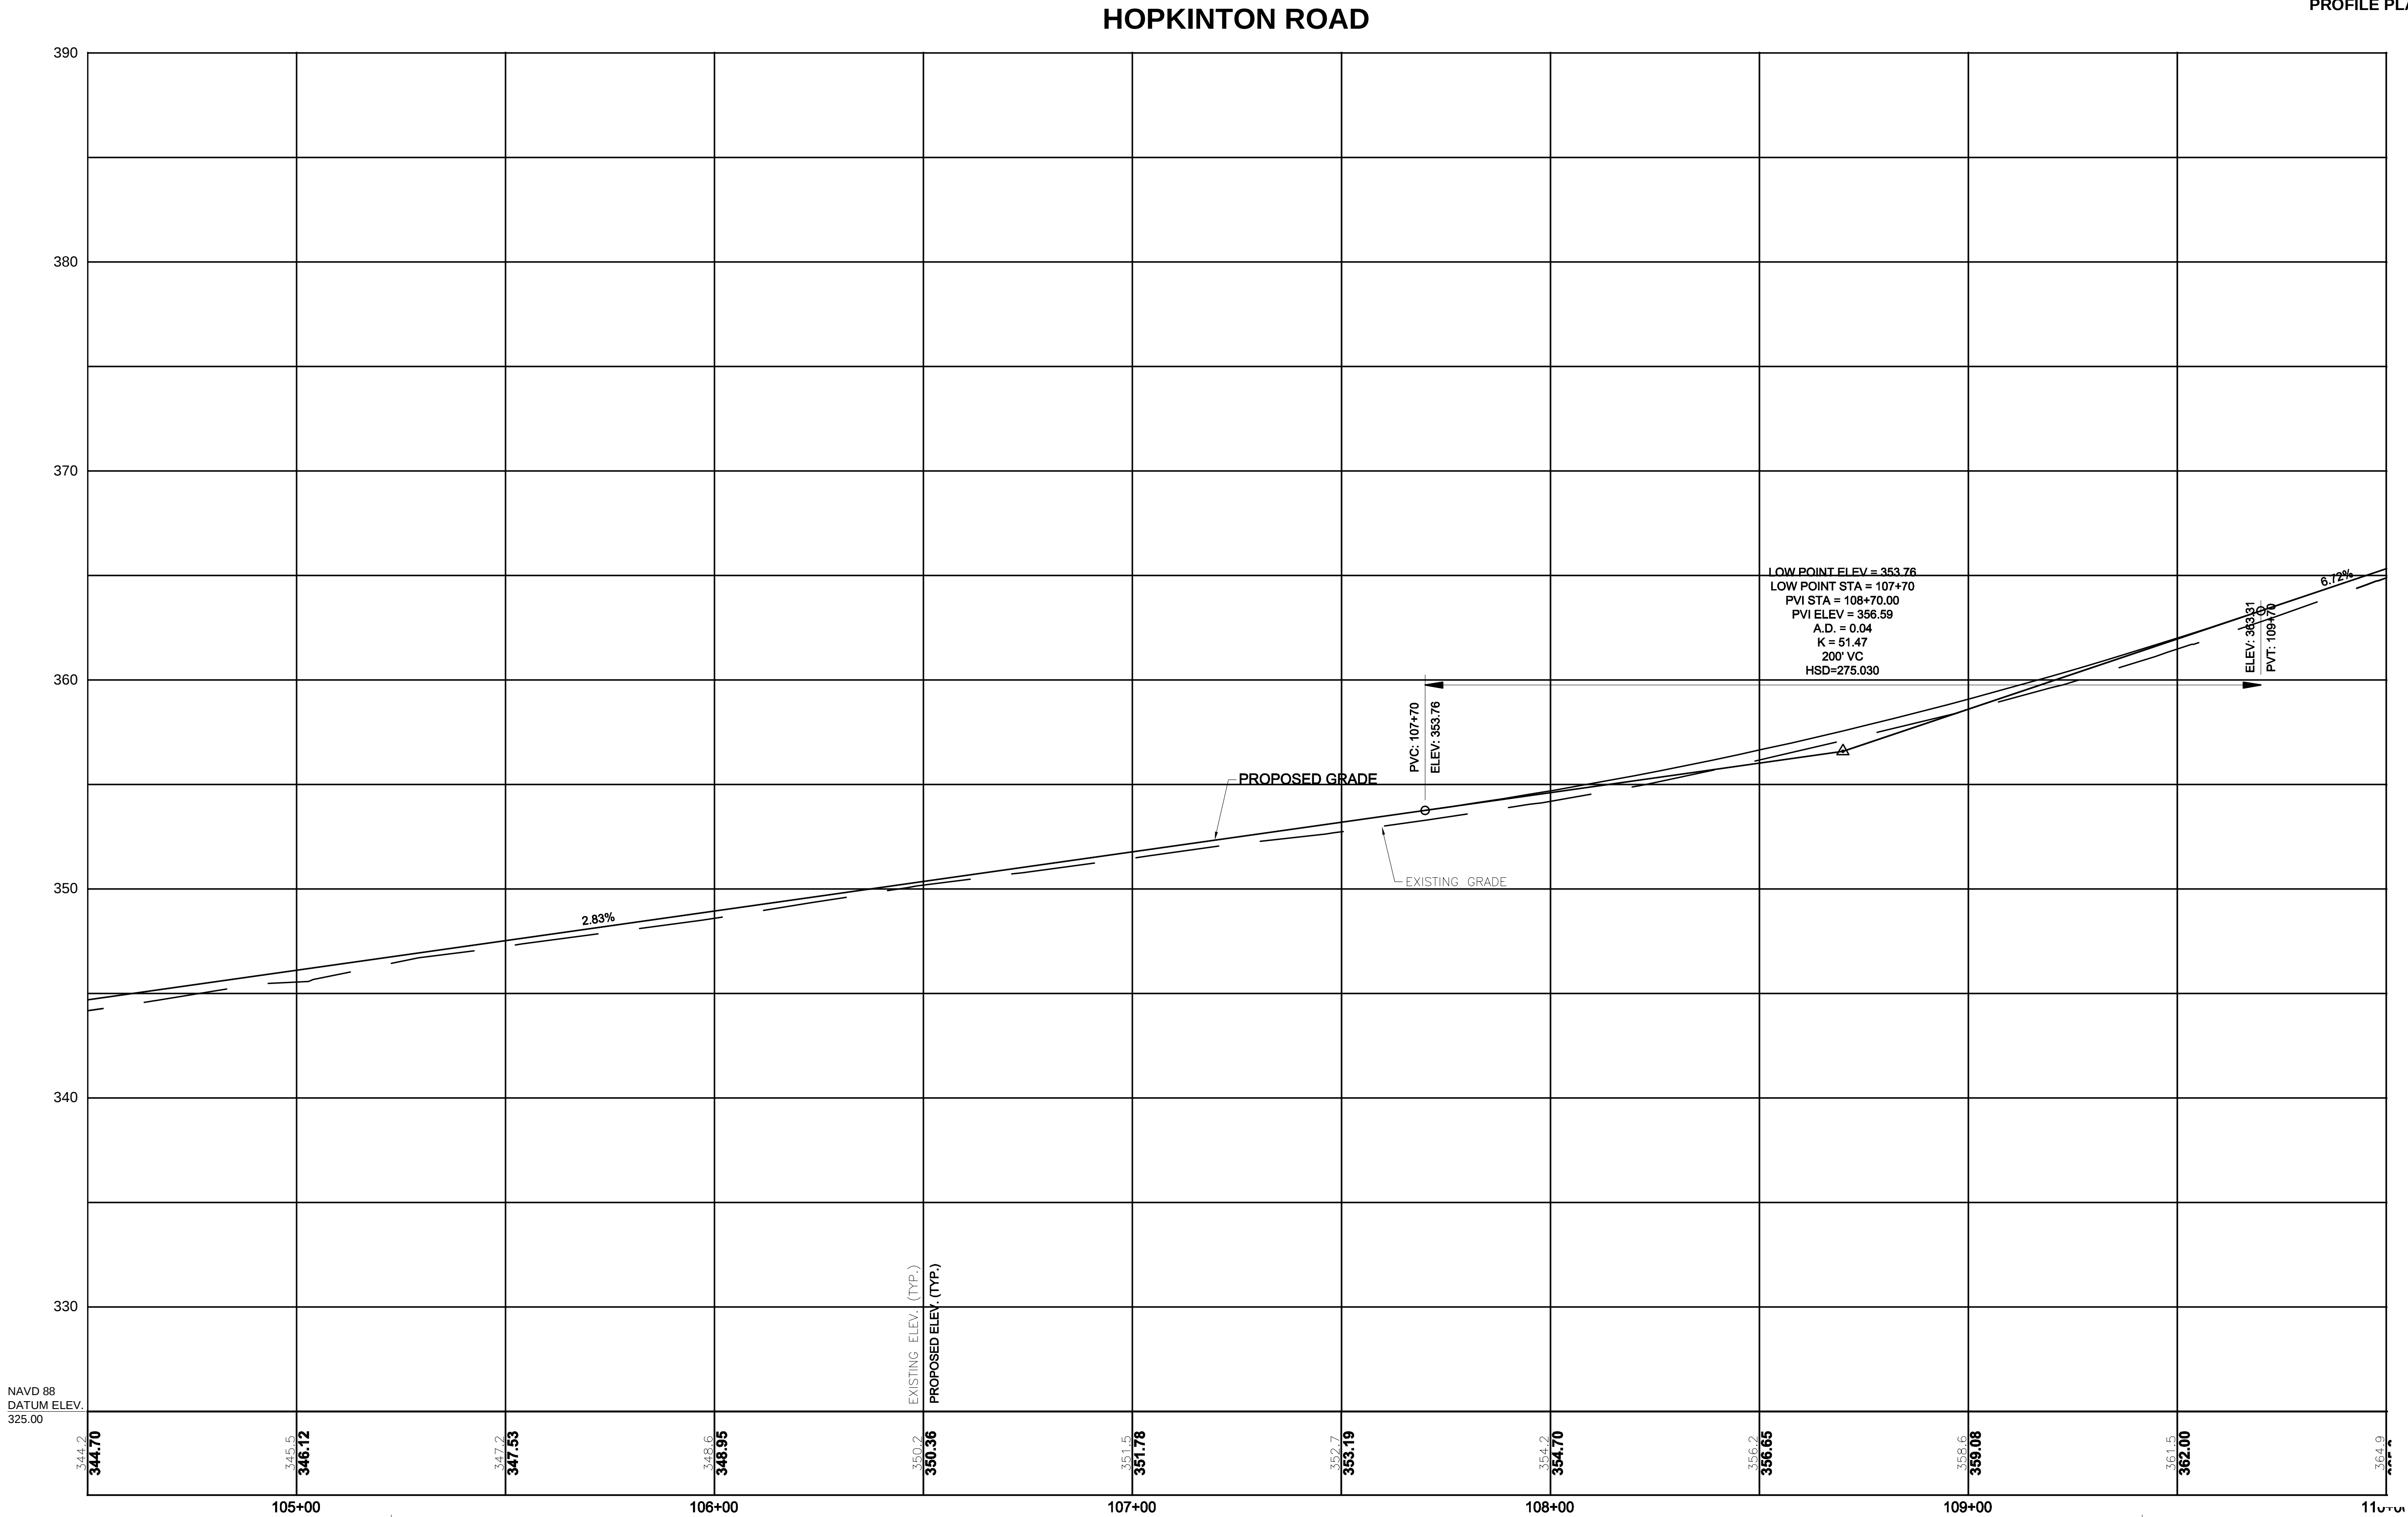

STA 105+22.62 HOPKINTON RD B₁ =
STA 0+00.00 CIDER MILL LANE B₁

Temp. Benchmark #1146
Bench. Set Up
1" = 10' U.P. #36
Elevation = 361.61'
Sta. 109+41.65, 17.80' RT

FOR PROPERTY PLANS:
SEE SHEET NO. 68

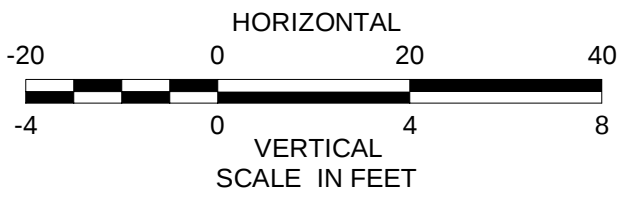


UPTON
HARTFORD AVE. (NORTH) /
HIGH STREET / HOPKINTON ROAD

STATE	FED. AID PROJ. NO.	SHEET NO.	TOTAL SHEETS
MA	-	24	75
PROJECT FILE NO.		606125	


PRELIMINARY RIGHT OF WAY
PROFILE PLAN NO. 21

HOPKINTON ROAD

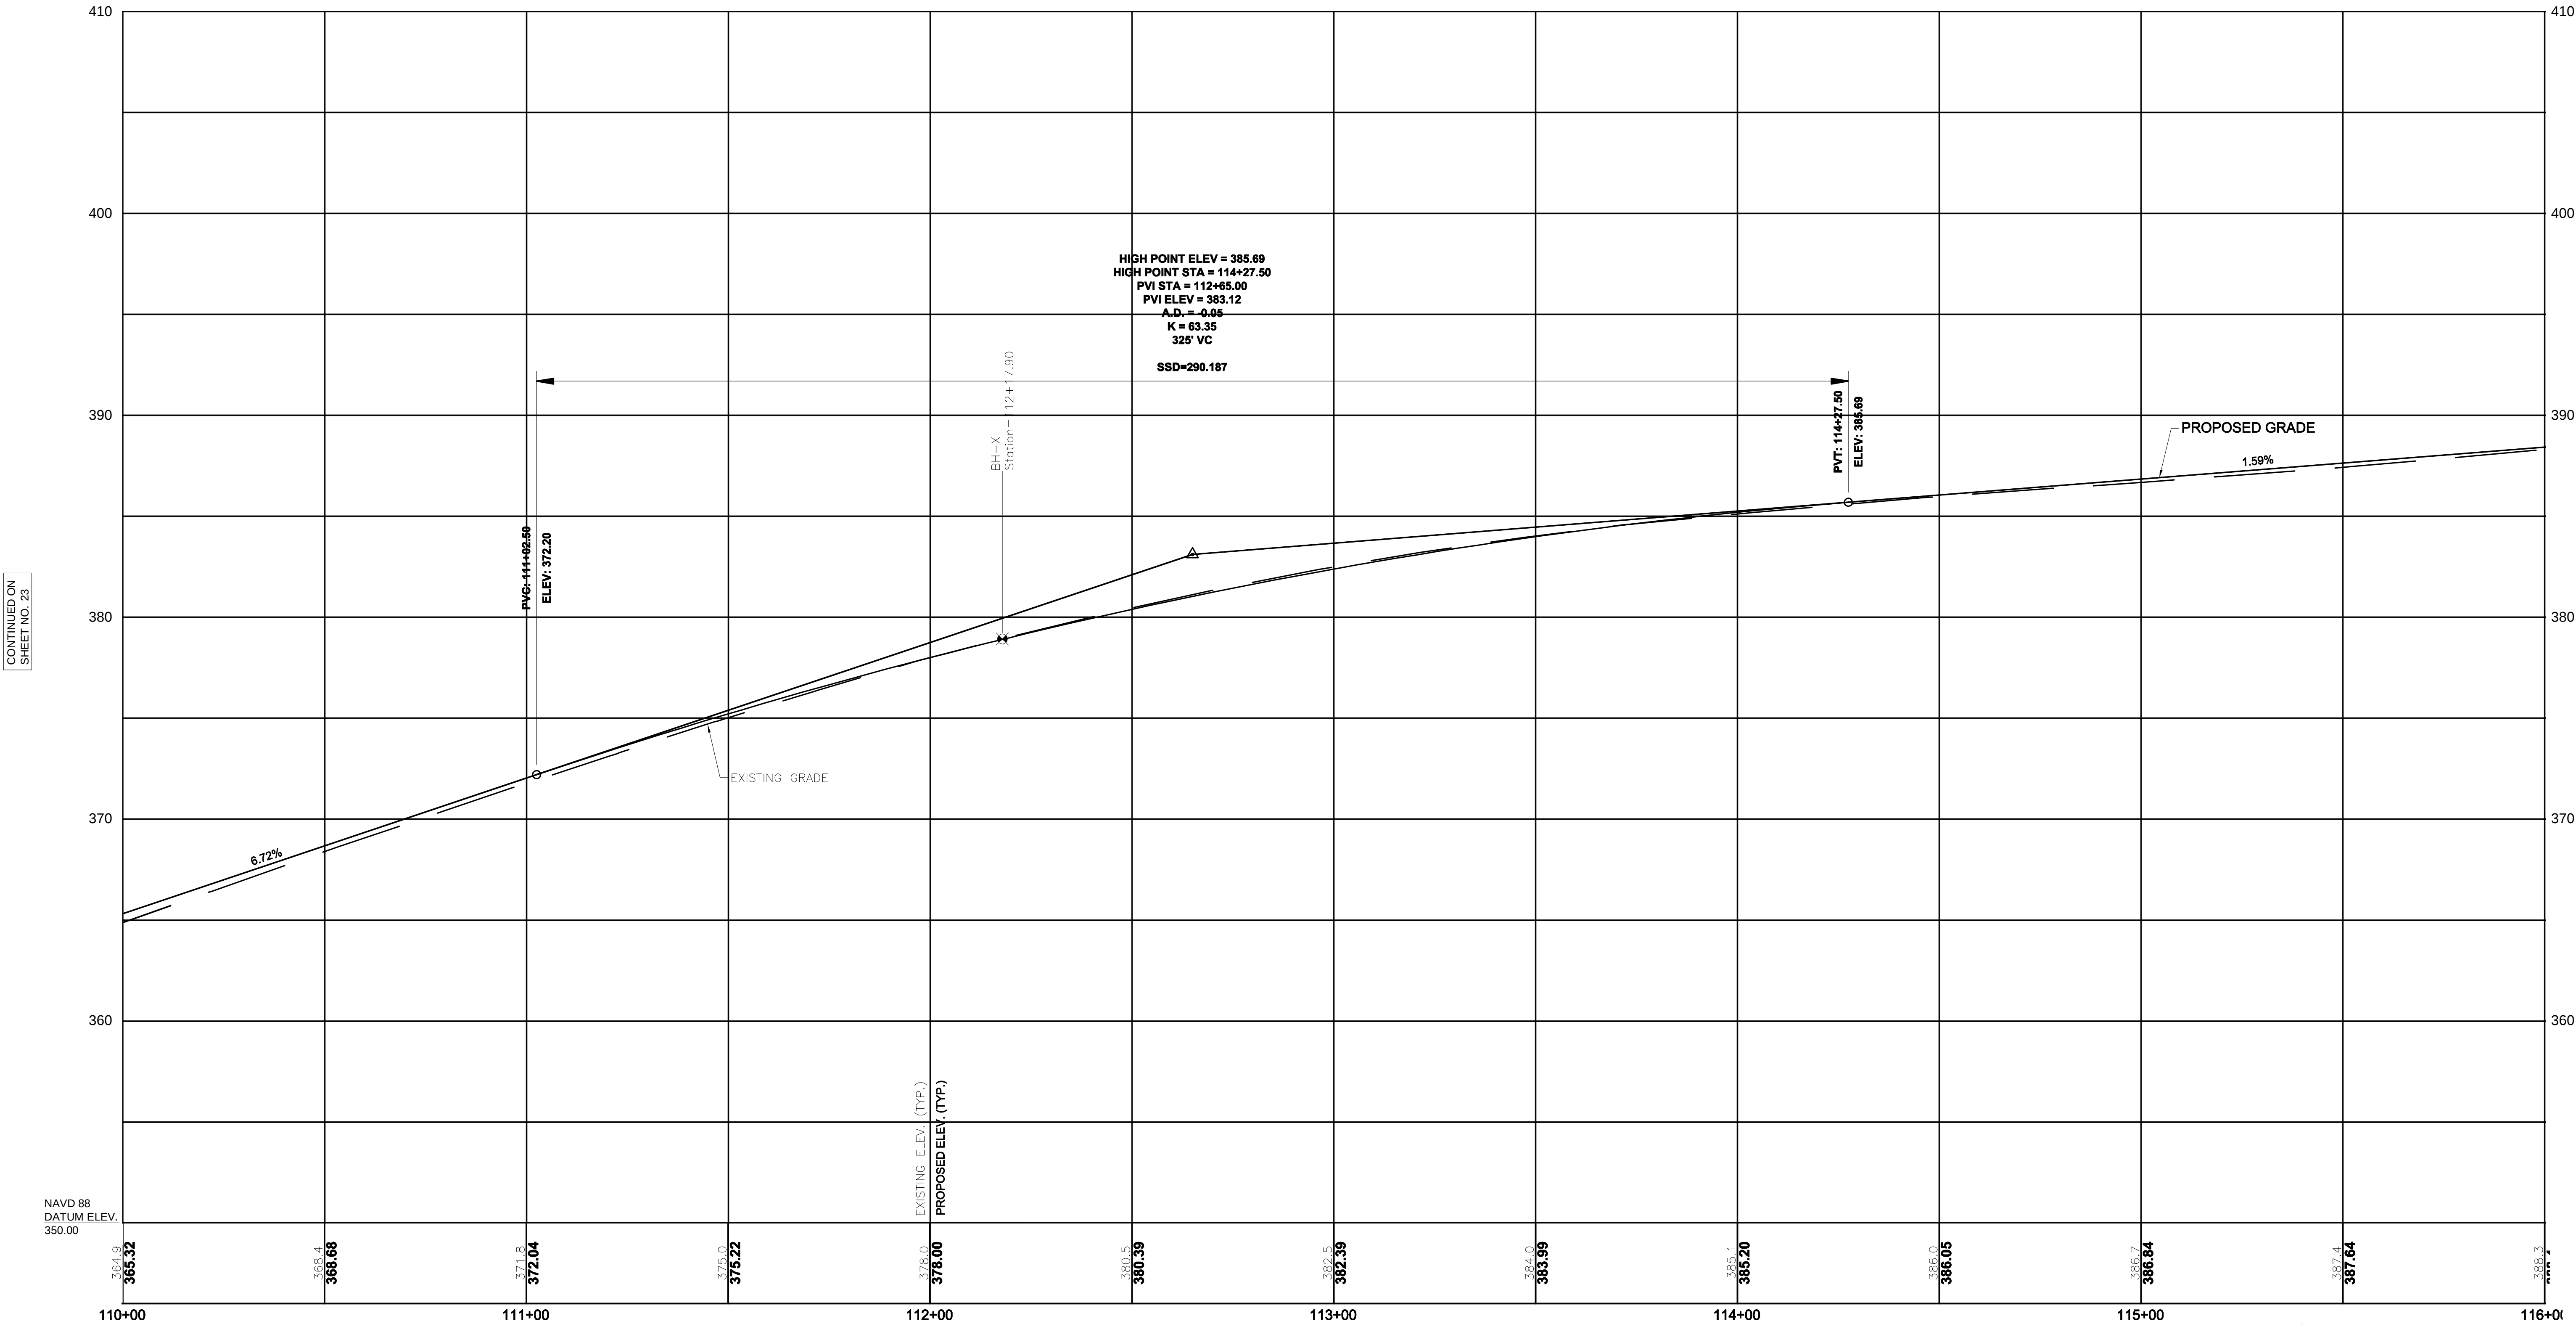



Temp. Benchmark #147
Benchite Set Up
1" in UPLP #38
Elevation = 387.64
Sta. 115+39.72, 17.16 RT

FOR PROPERTY PLANS:
SEE SHEET NO. 69

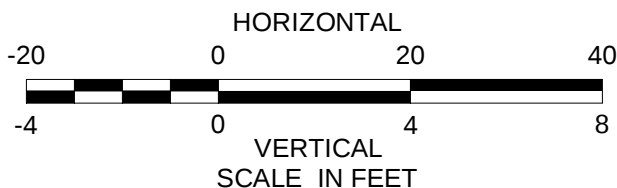


MassDOT DWT Version:


HOPKINTON ROAD

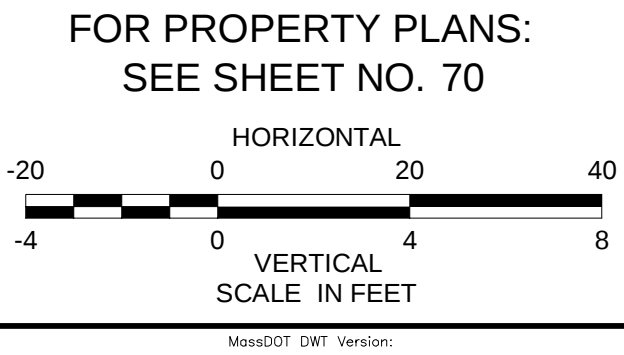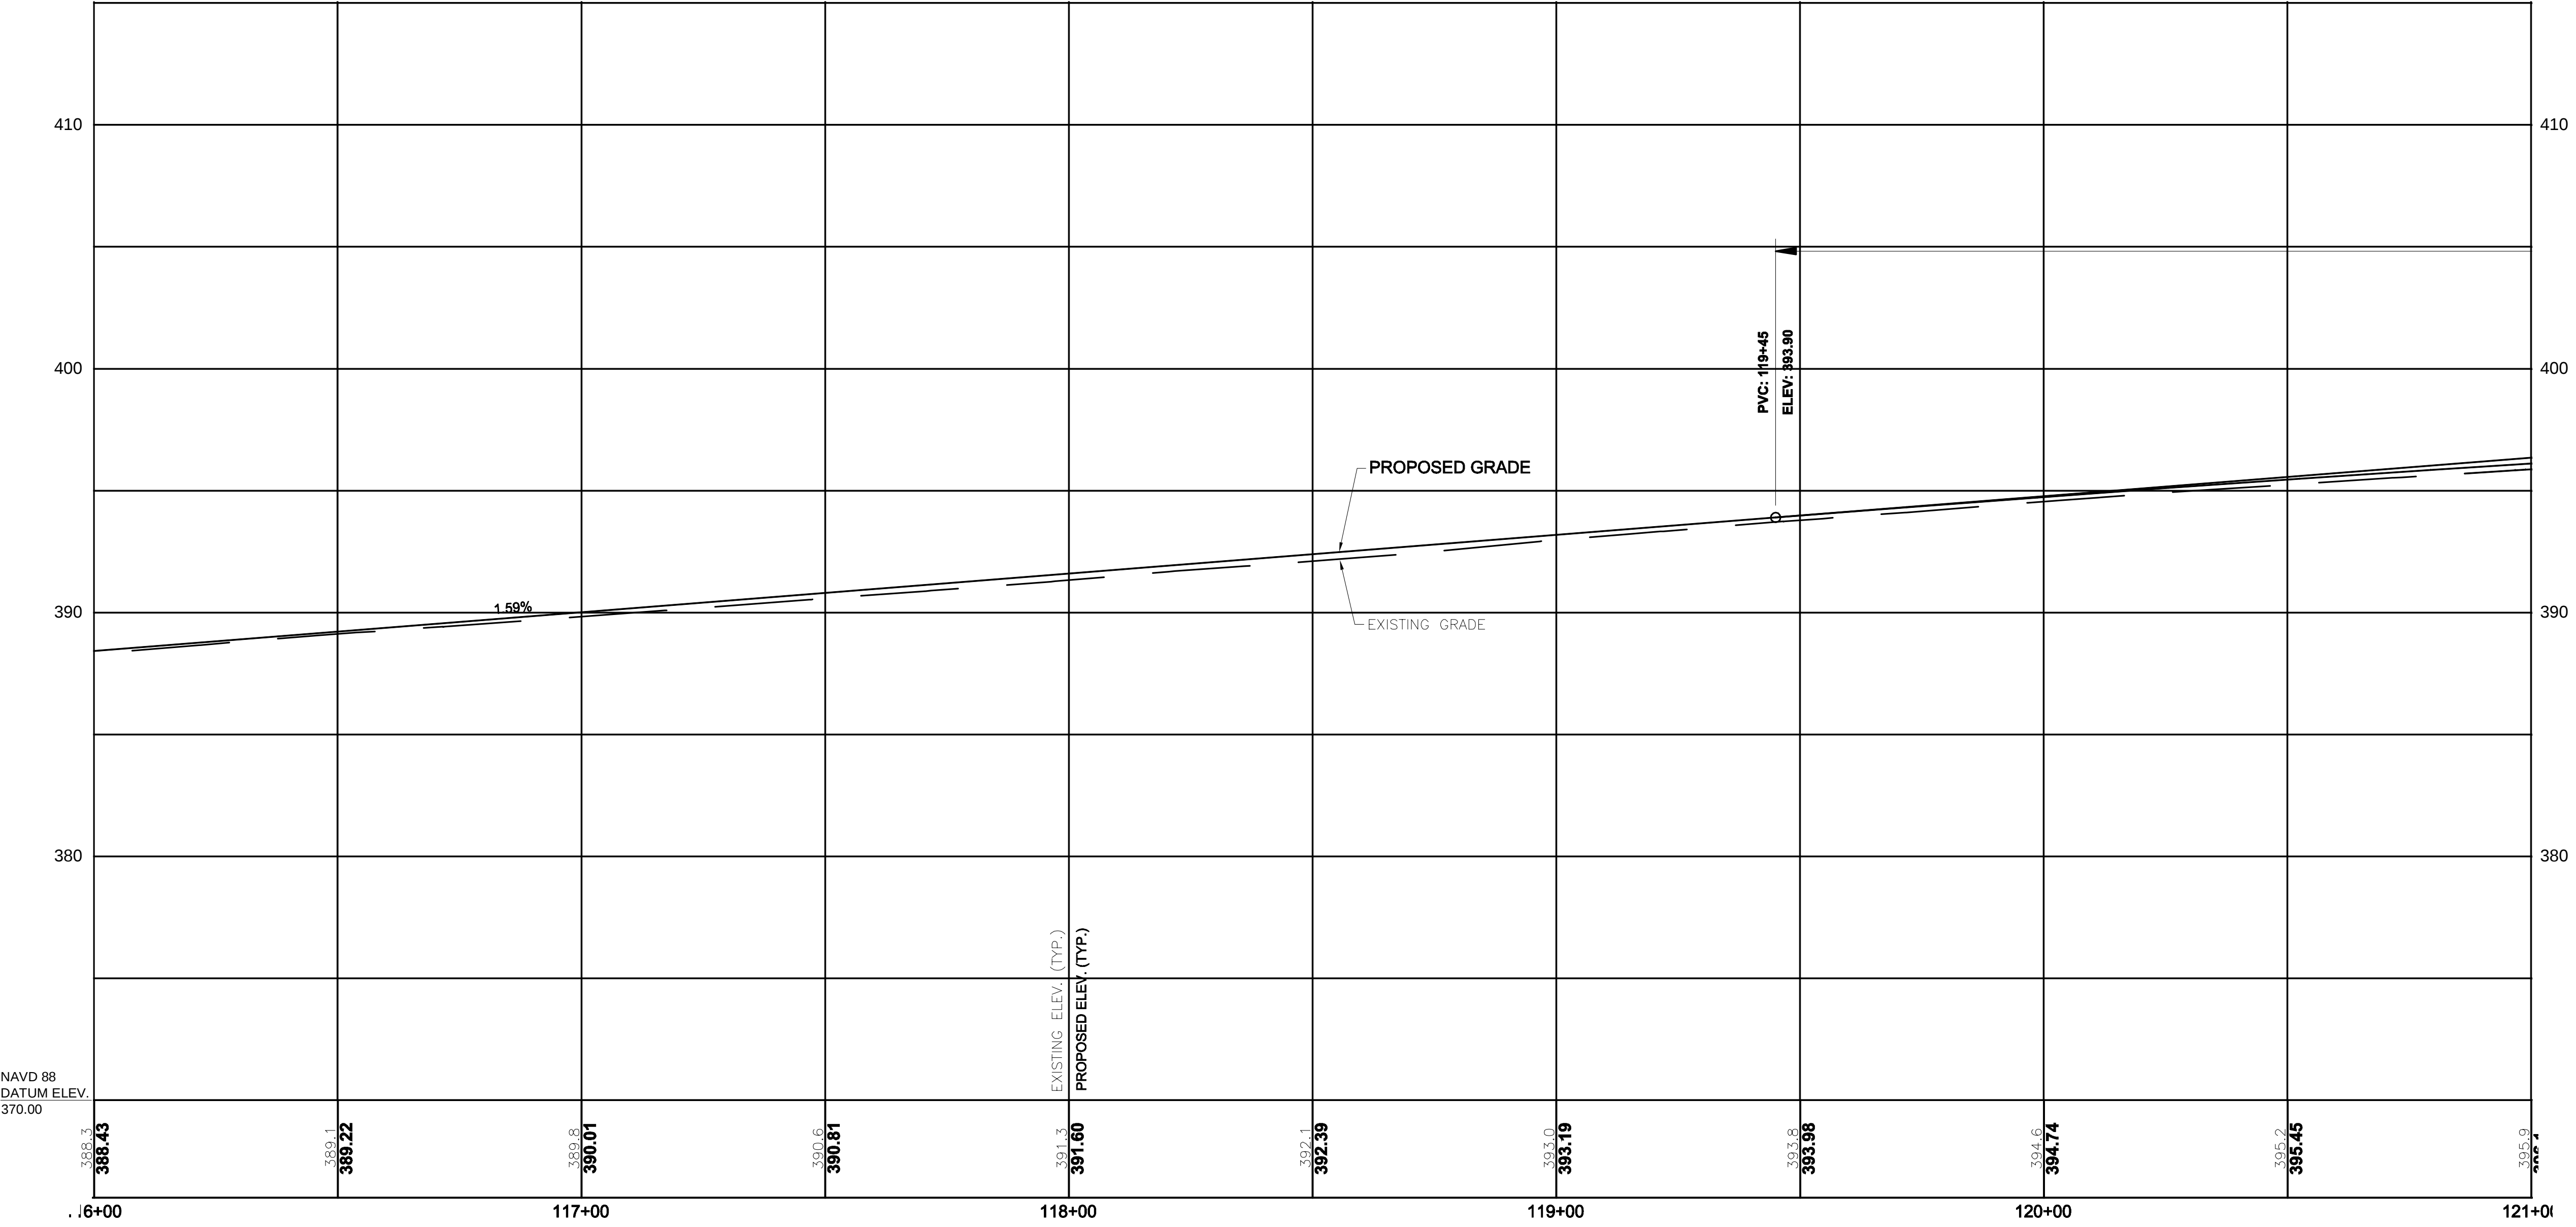


HOPKINTON ROAD

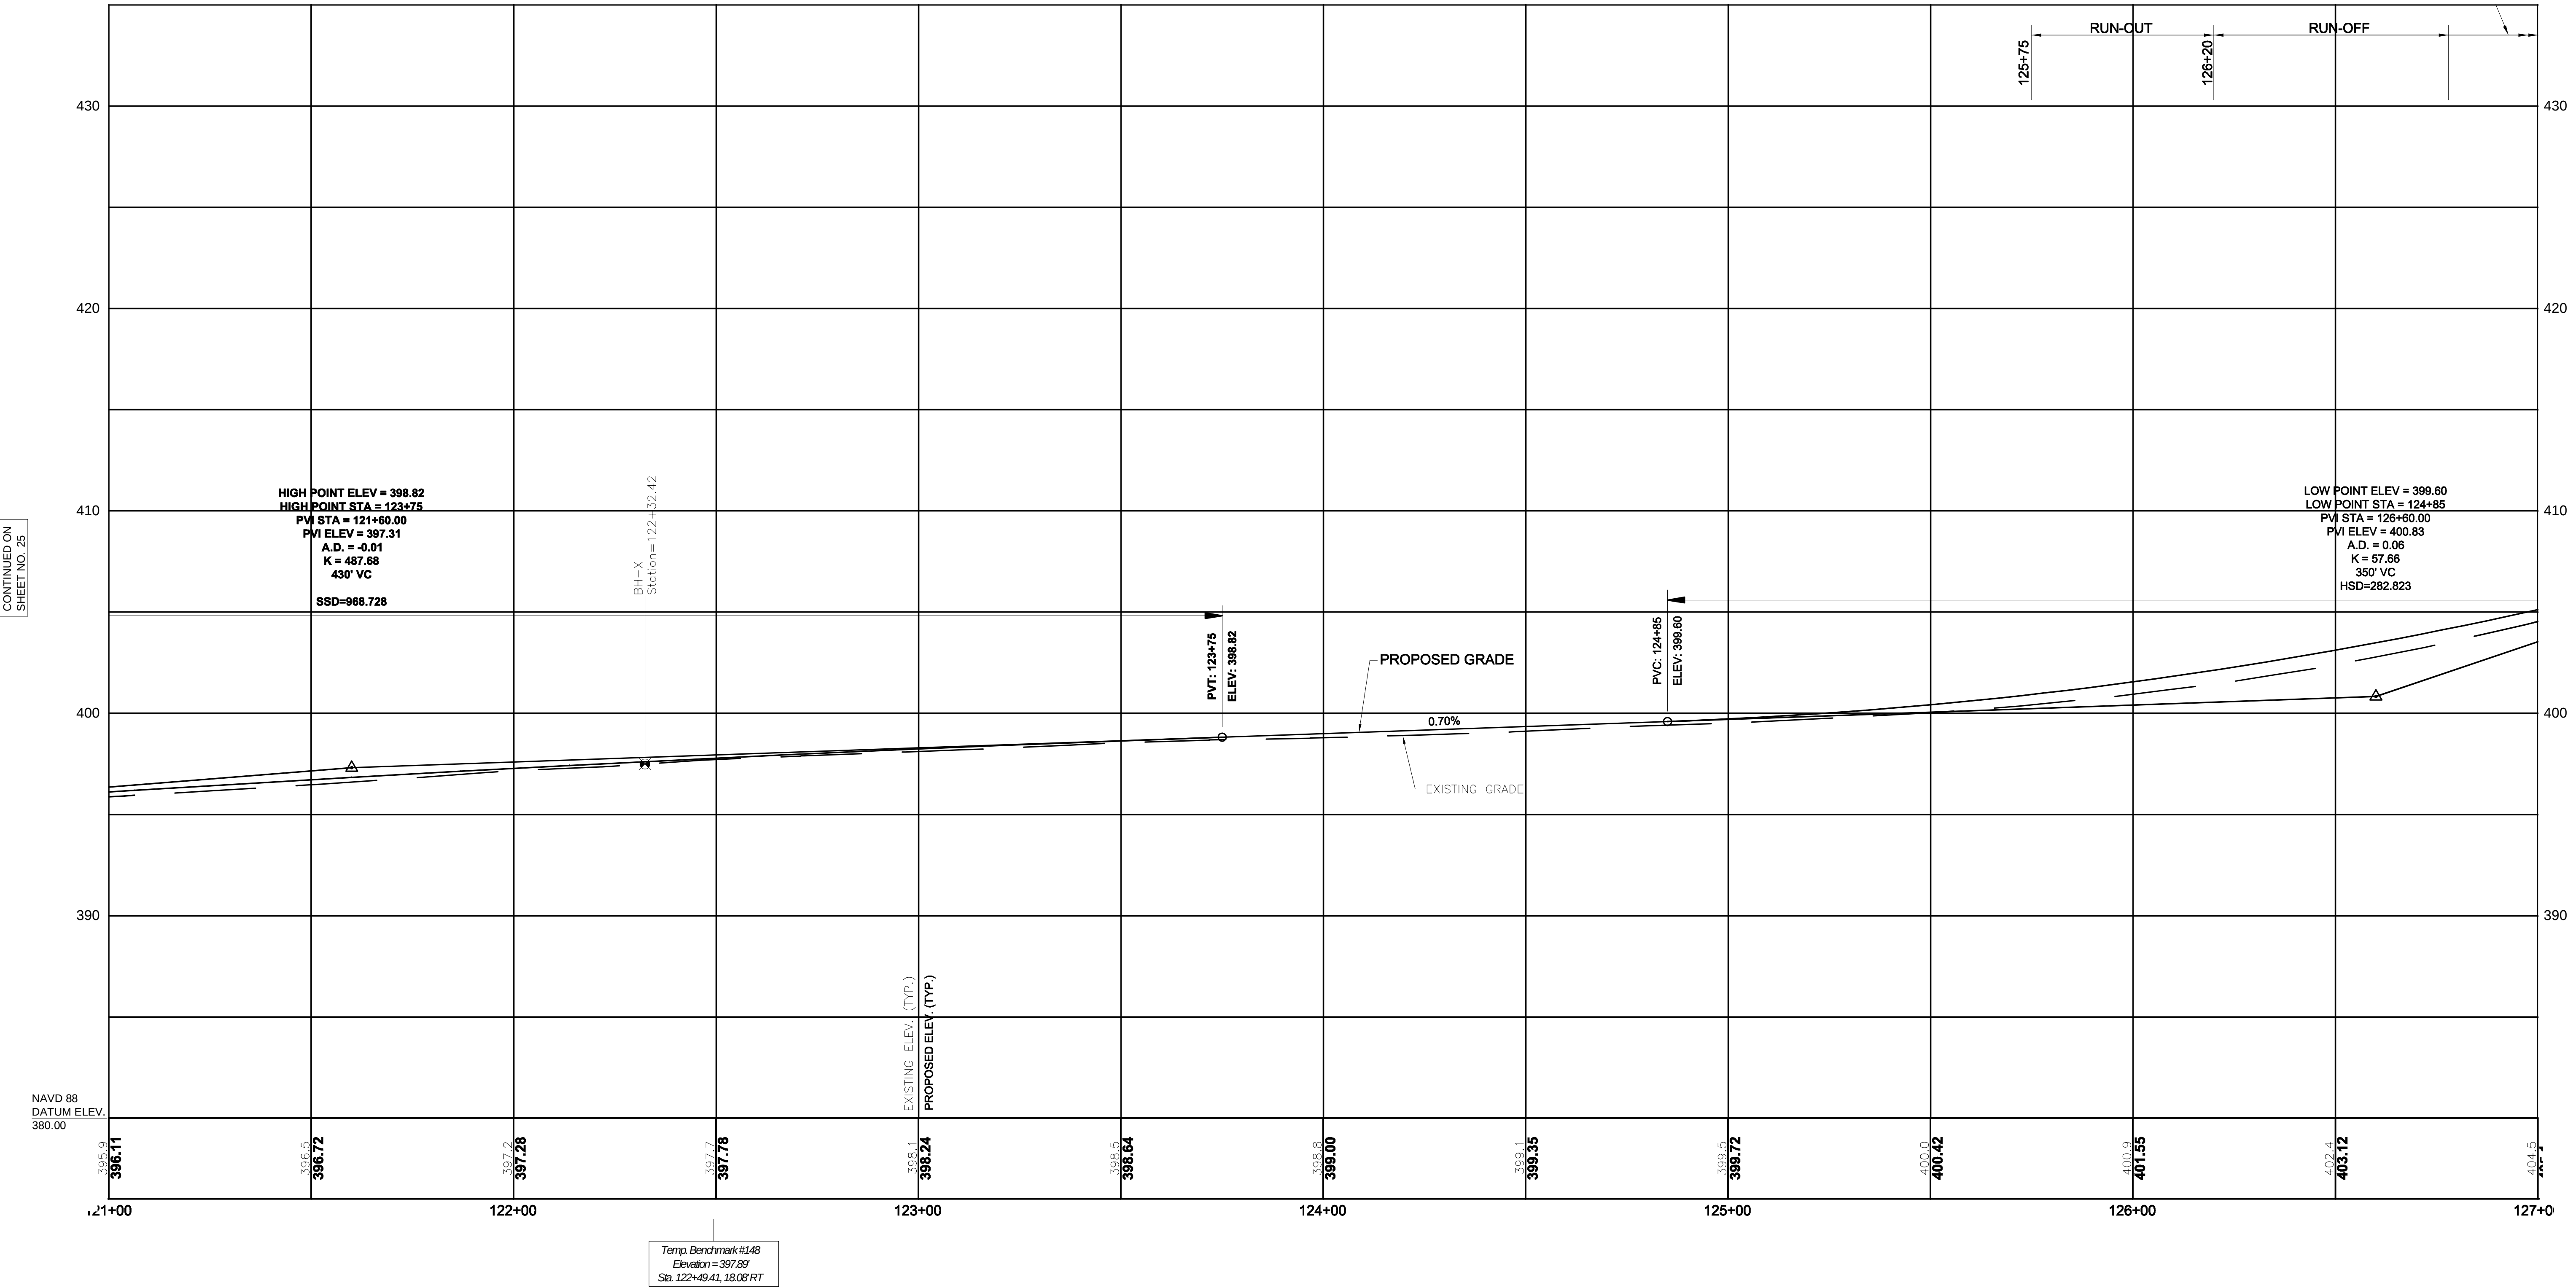


FOR PROPERTY PLANS:
SEE SHEET NO. 71

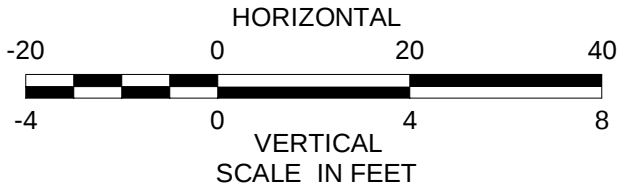

HOPKINTON ROAD

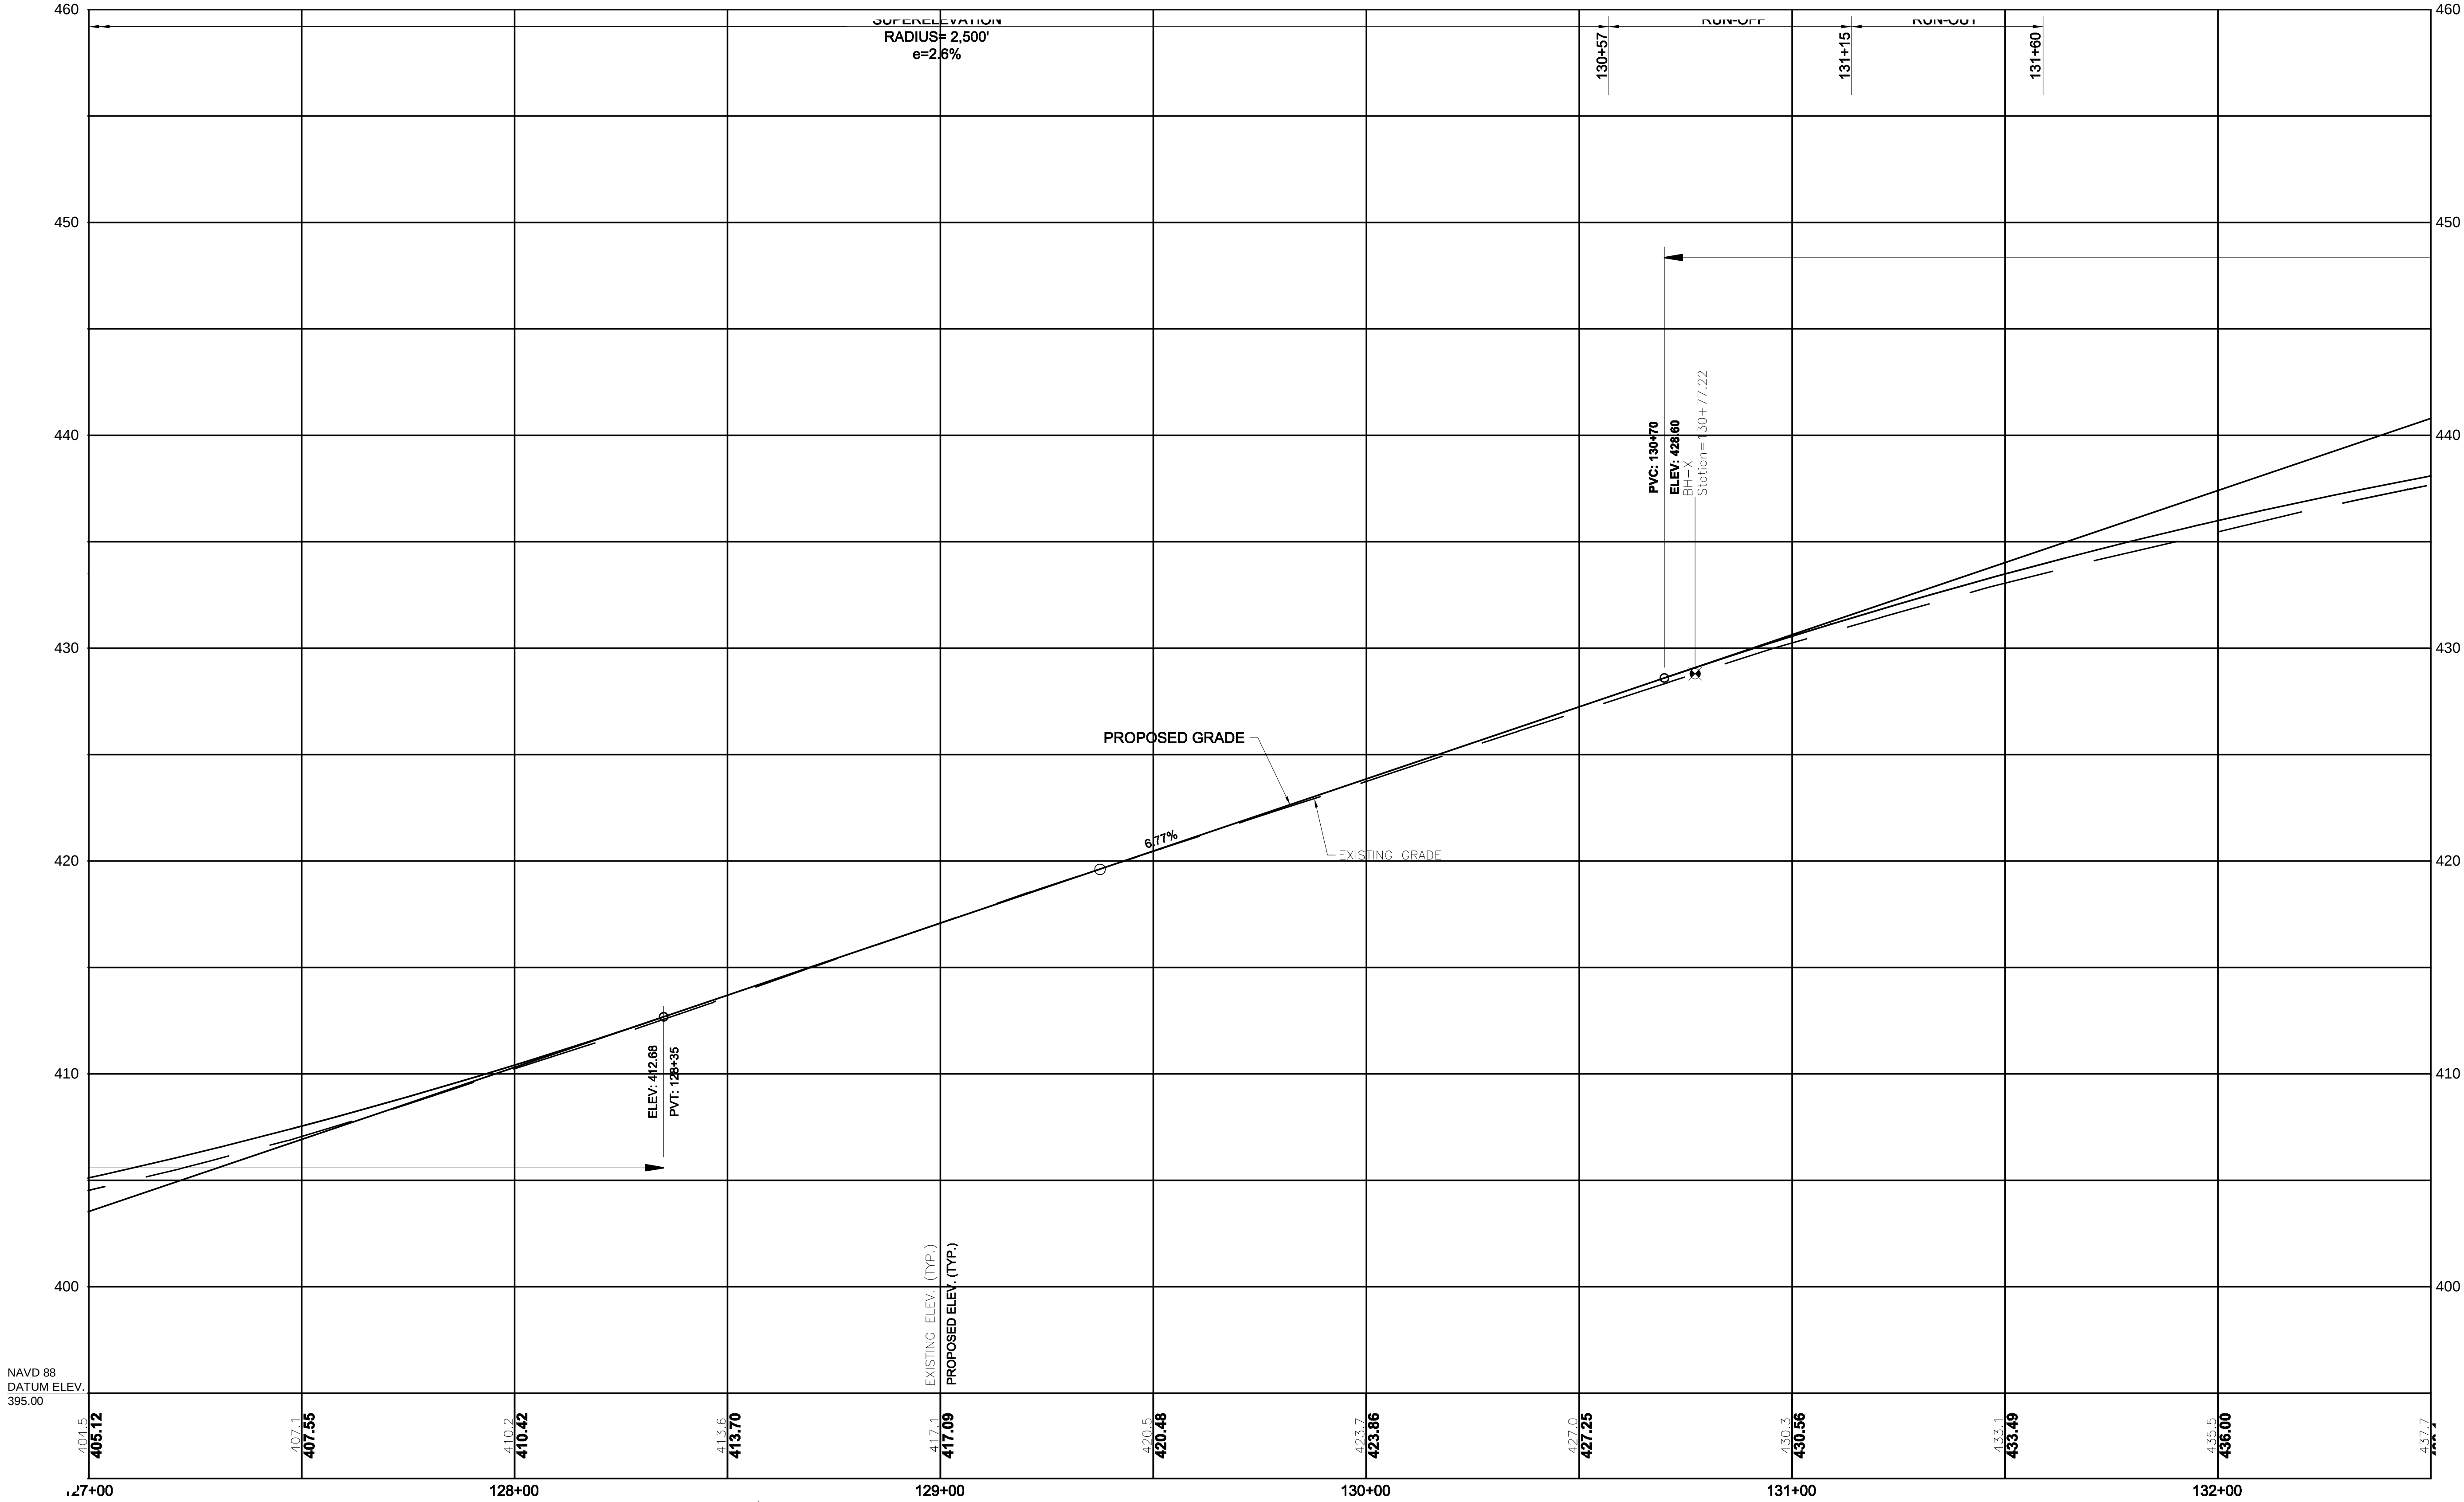


FOR PROPERTY PLANS:
SEE SHEET NO. 72

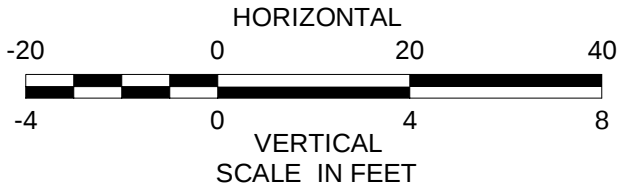


MassDOT CMT Version:

CONTINUED ON
SHEET NO. 26

CONTINUED ON
SHEET NO. 28

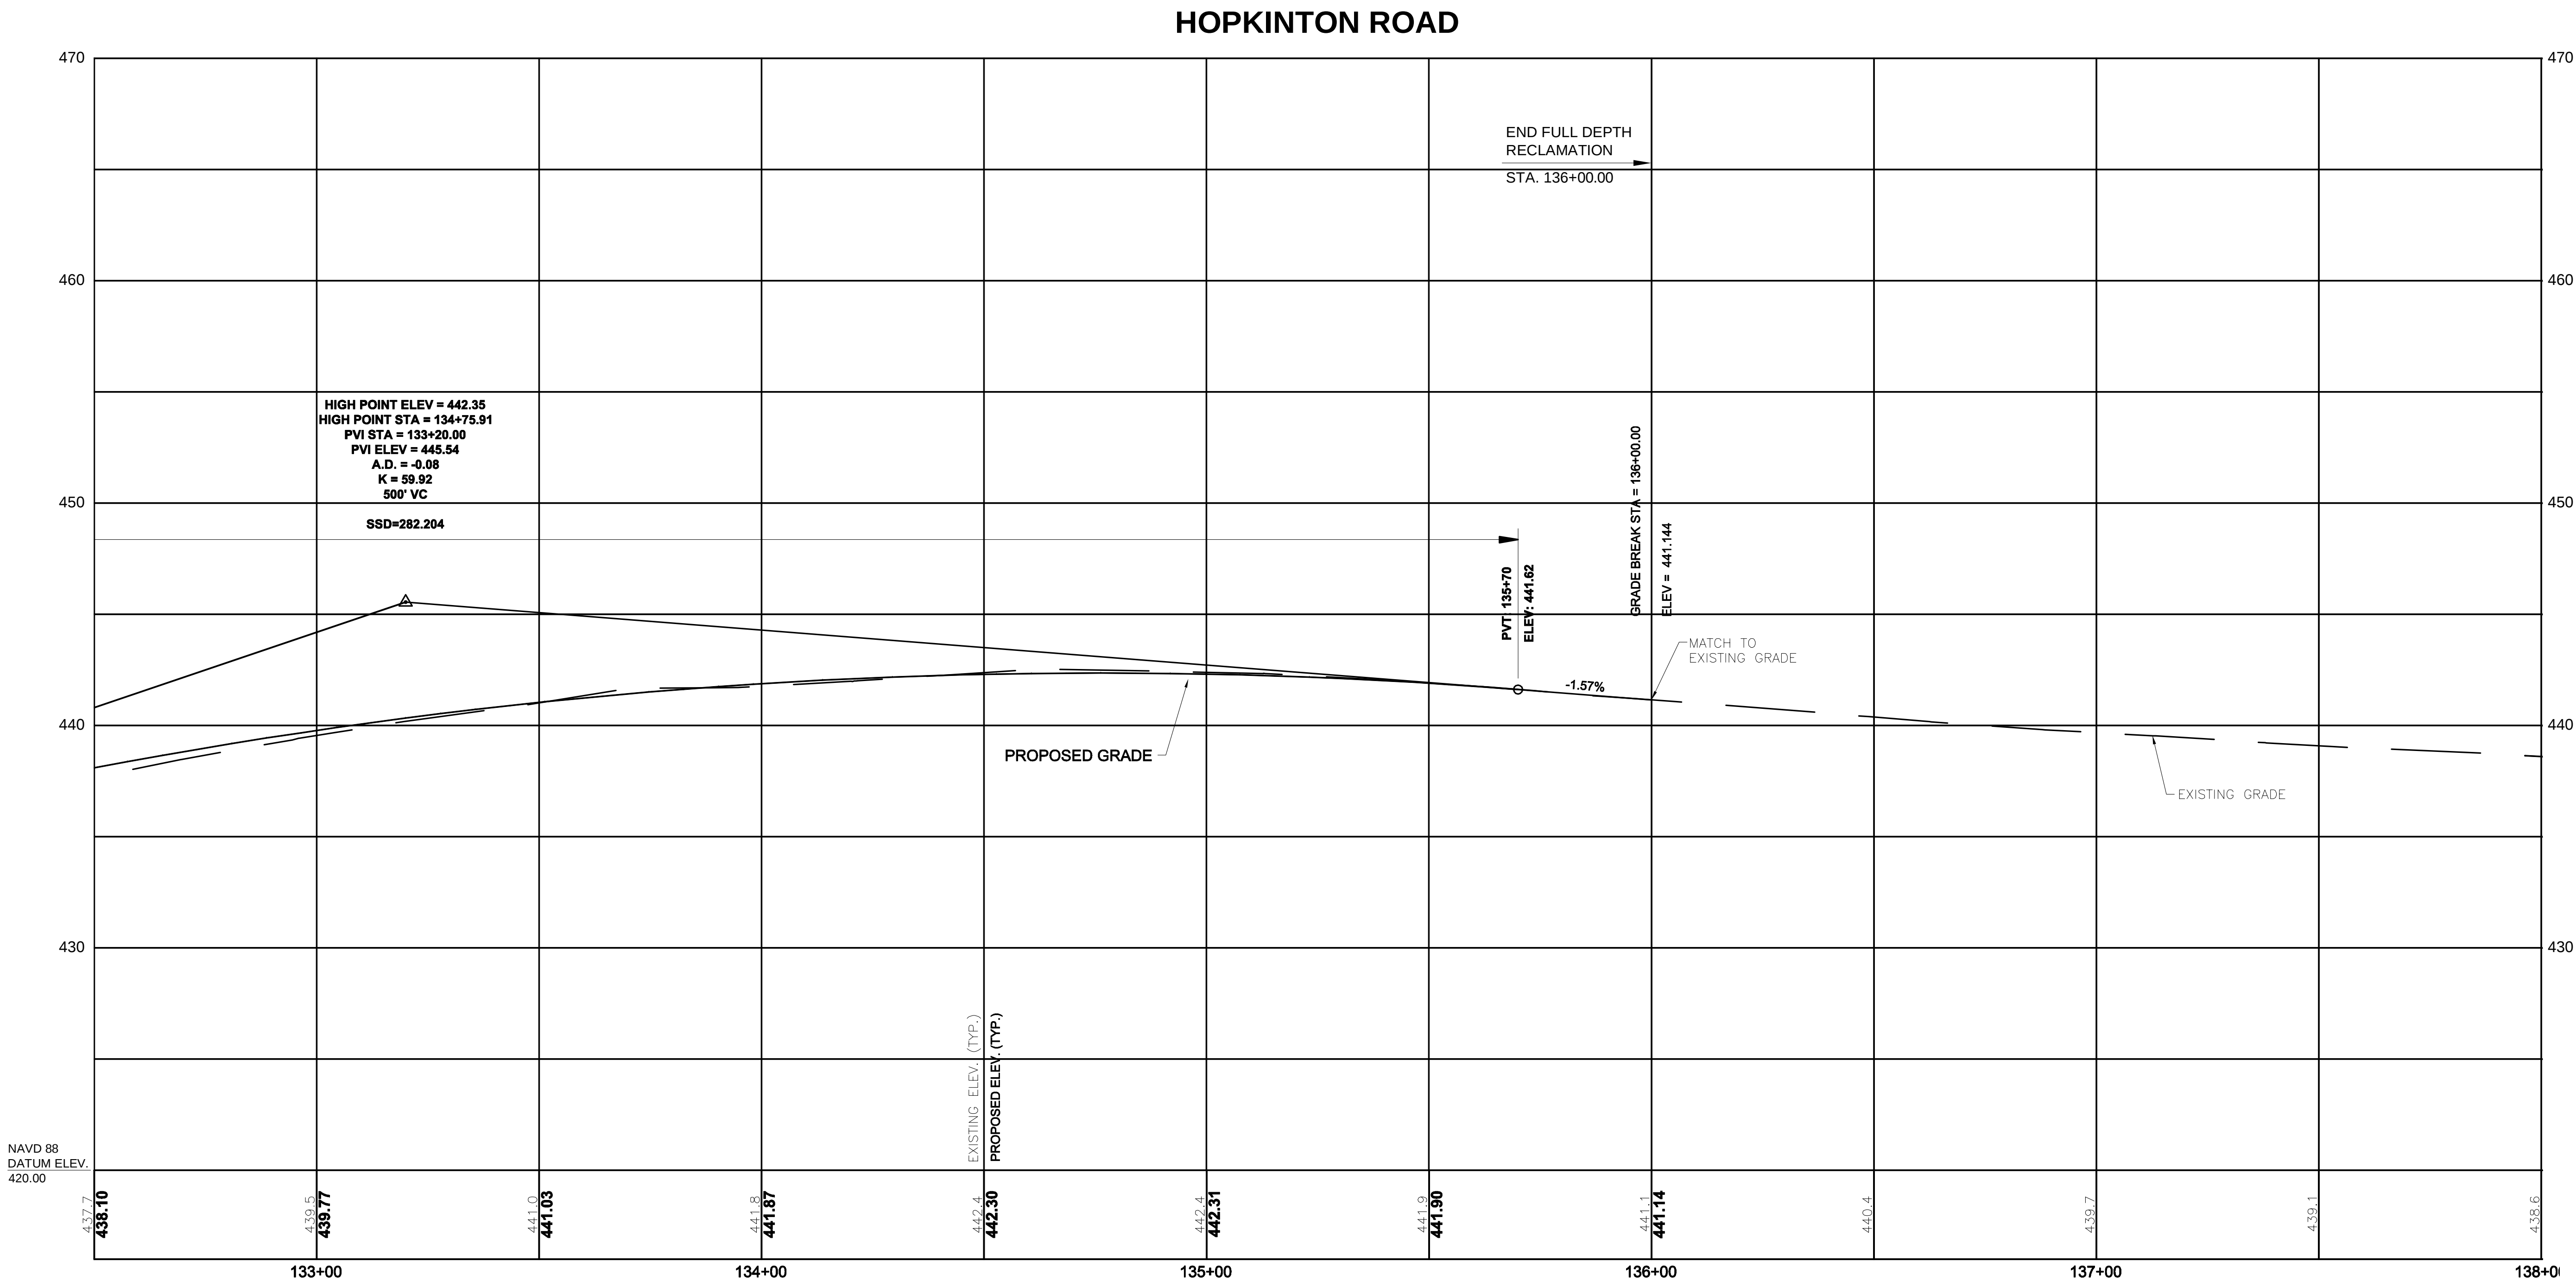

HOPKINTON ROAD IS PROPOSED MILLING & PAVEMENT
OVERLAY FROM STA. 136+00.00 TO 148+40.70.
NO PROFILE ADJUSTMENTS ARE PROPOSED FOR THIS ROADWAY.
AN EXISTING PROFILE IS PROVIDED FOR INFORMATIONAL PURPOSES ONLY.

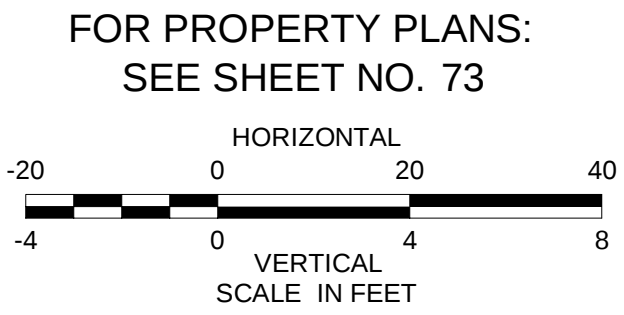


UPTON
HARTFORD AVE. (NORTH) /
HIGH STREET / HOPKINTON ROAD

STATE	FED. AID PROJ. NO.	SHEET NO.	TOTAL SHEETS
MA	-	29	75
PROJECT FILE NO.		606125	

PRELIMINARY RIGHT OF WAY
PROFILE PLAN NO. 26


HOPKINTON ROAD

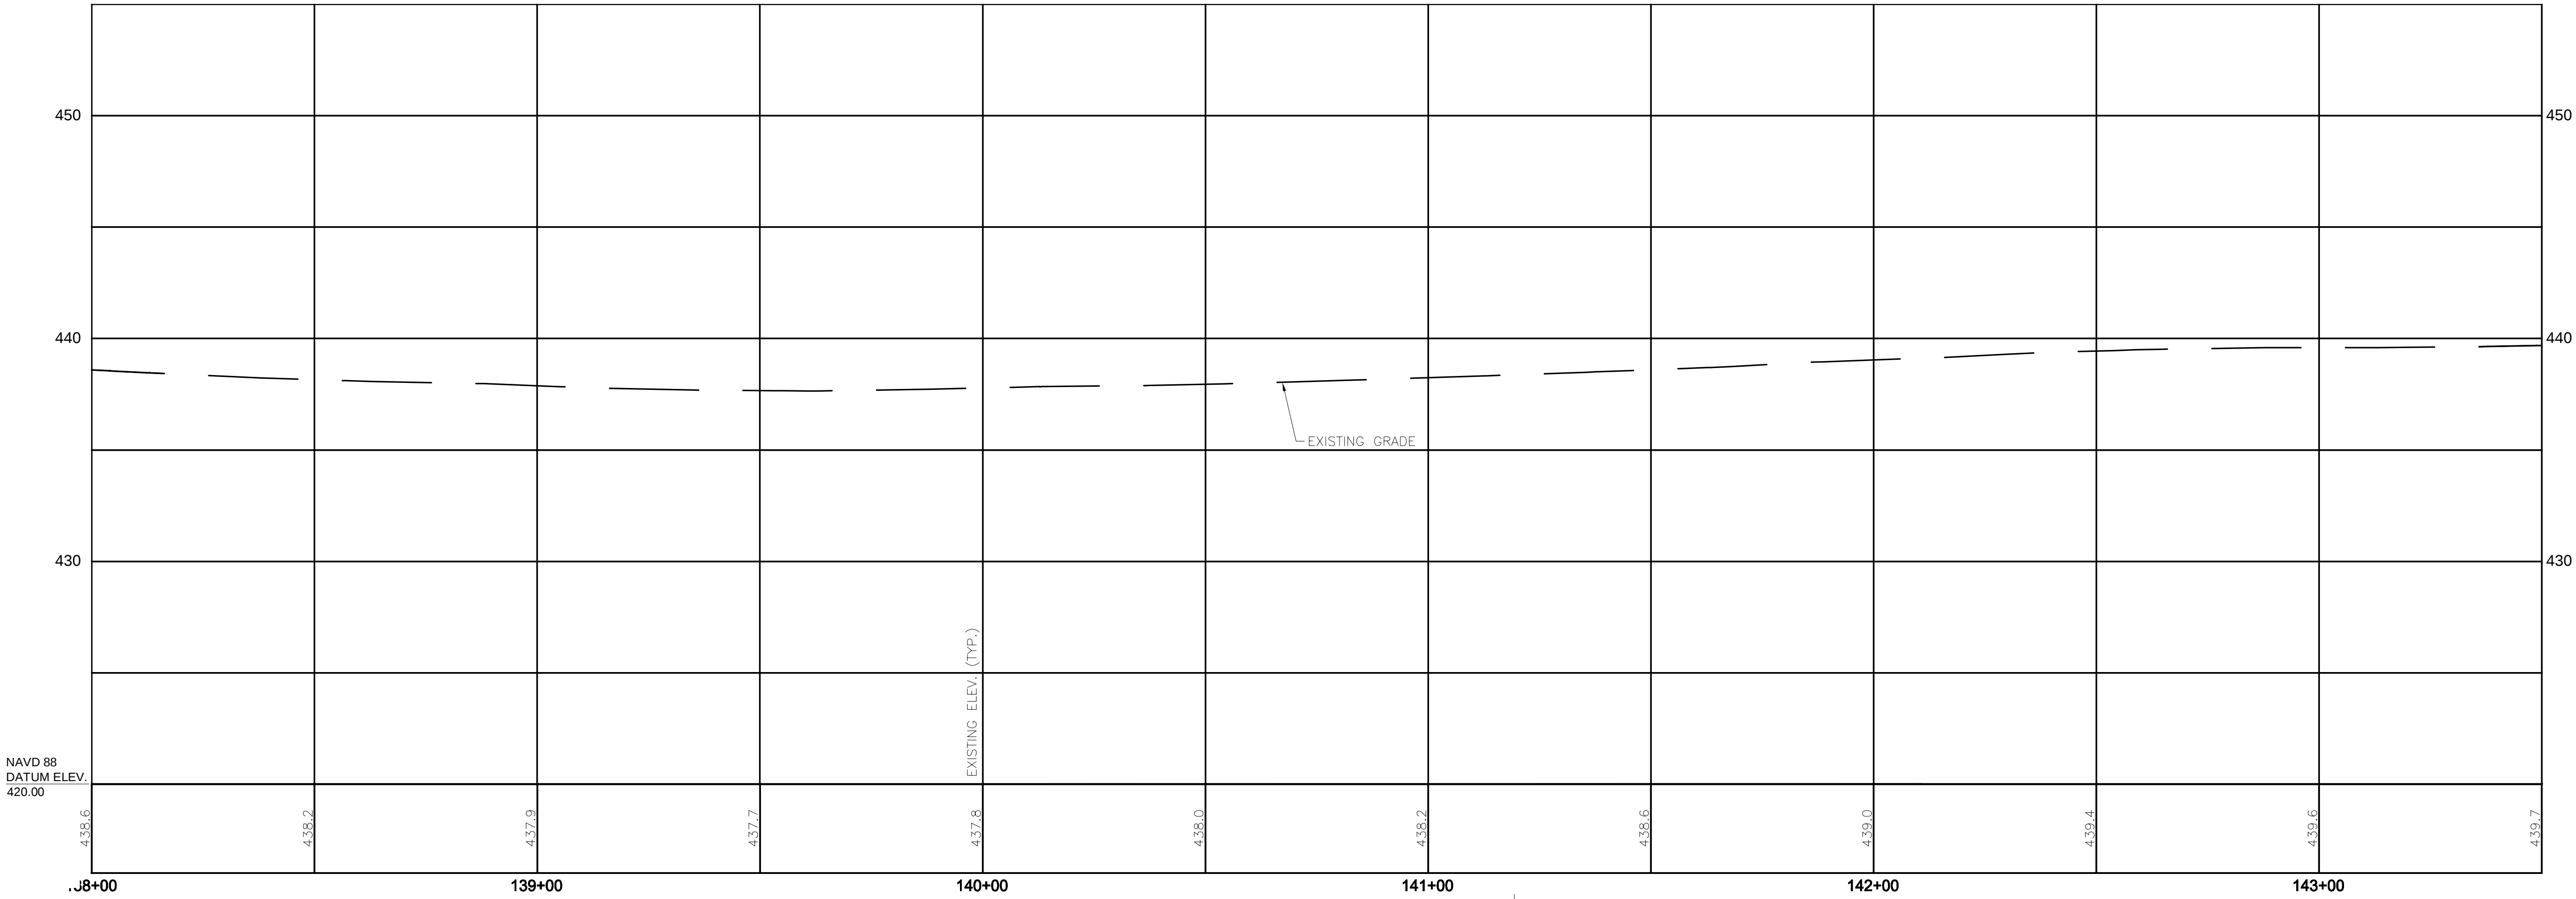

HOPKINTON ROAD IS PROPOSED MILLING & PAVEMENT
OVERLAY FROM STA. 136+00.00 TO 148+40.70.
NO PROFILE ADJUSTMENTS ARE PROPOSED FOR THIS ROADWAY.
AN EXISTING PROFILE IS PROVIDED FOR INFORMATIONAL PURPOSES ONLY.

Temp. Benchmark #152
Benchite Set Up
1" in UP #4956
Elevation = 439.02'
Sta. 141+19.34, 17.14 RT


FOR PROPERTY PLANS:
SEE SHEET NO. 74

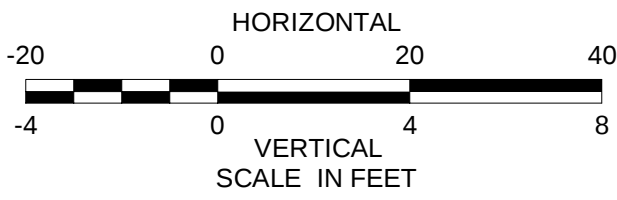


MassDOT CMT Version:

CONTINUED ON
SHEET NO. 28

CONTINUED ON
SHEET NO. 30

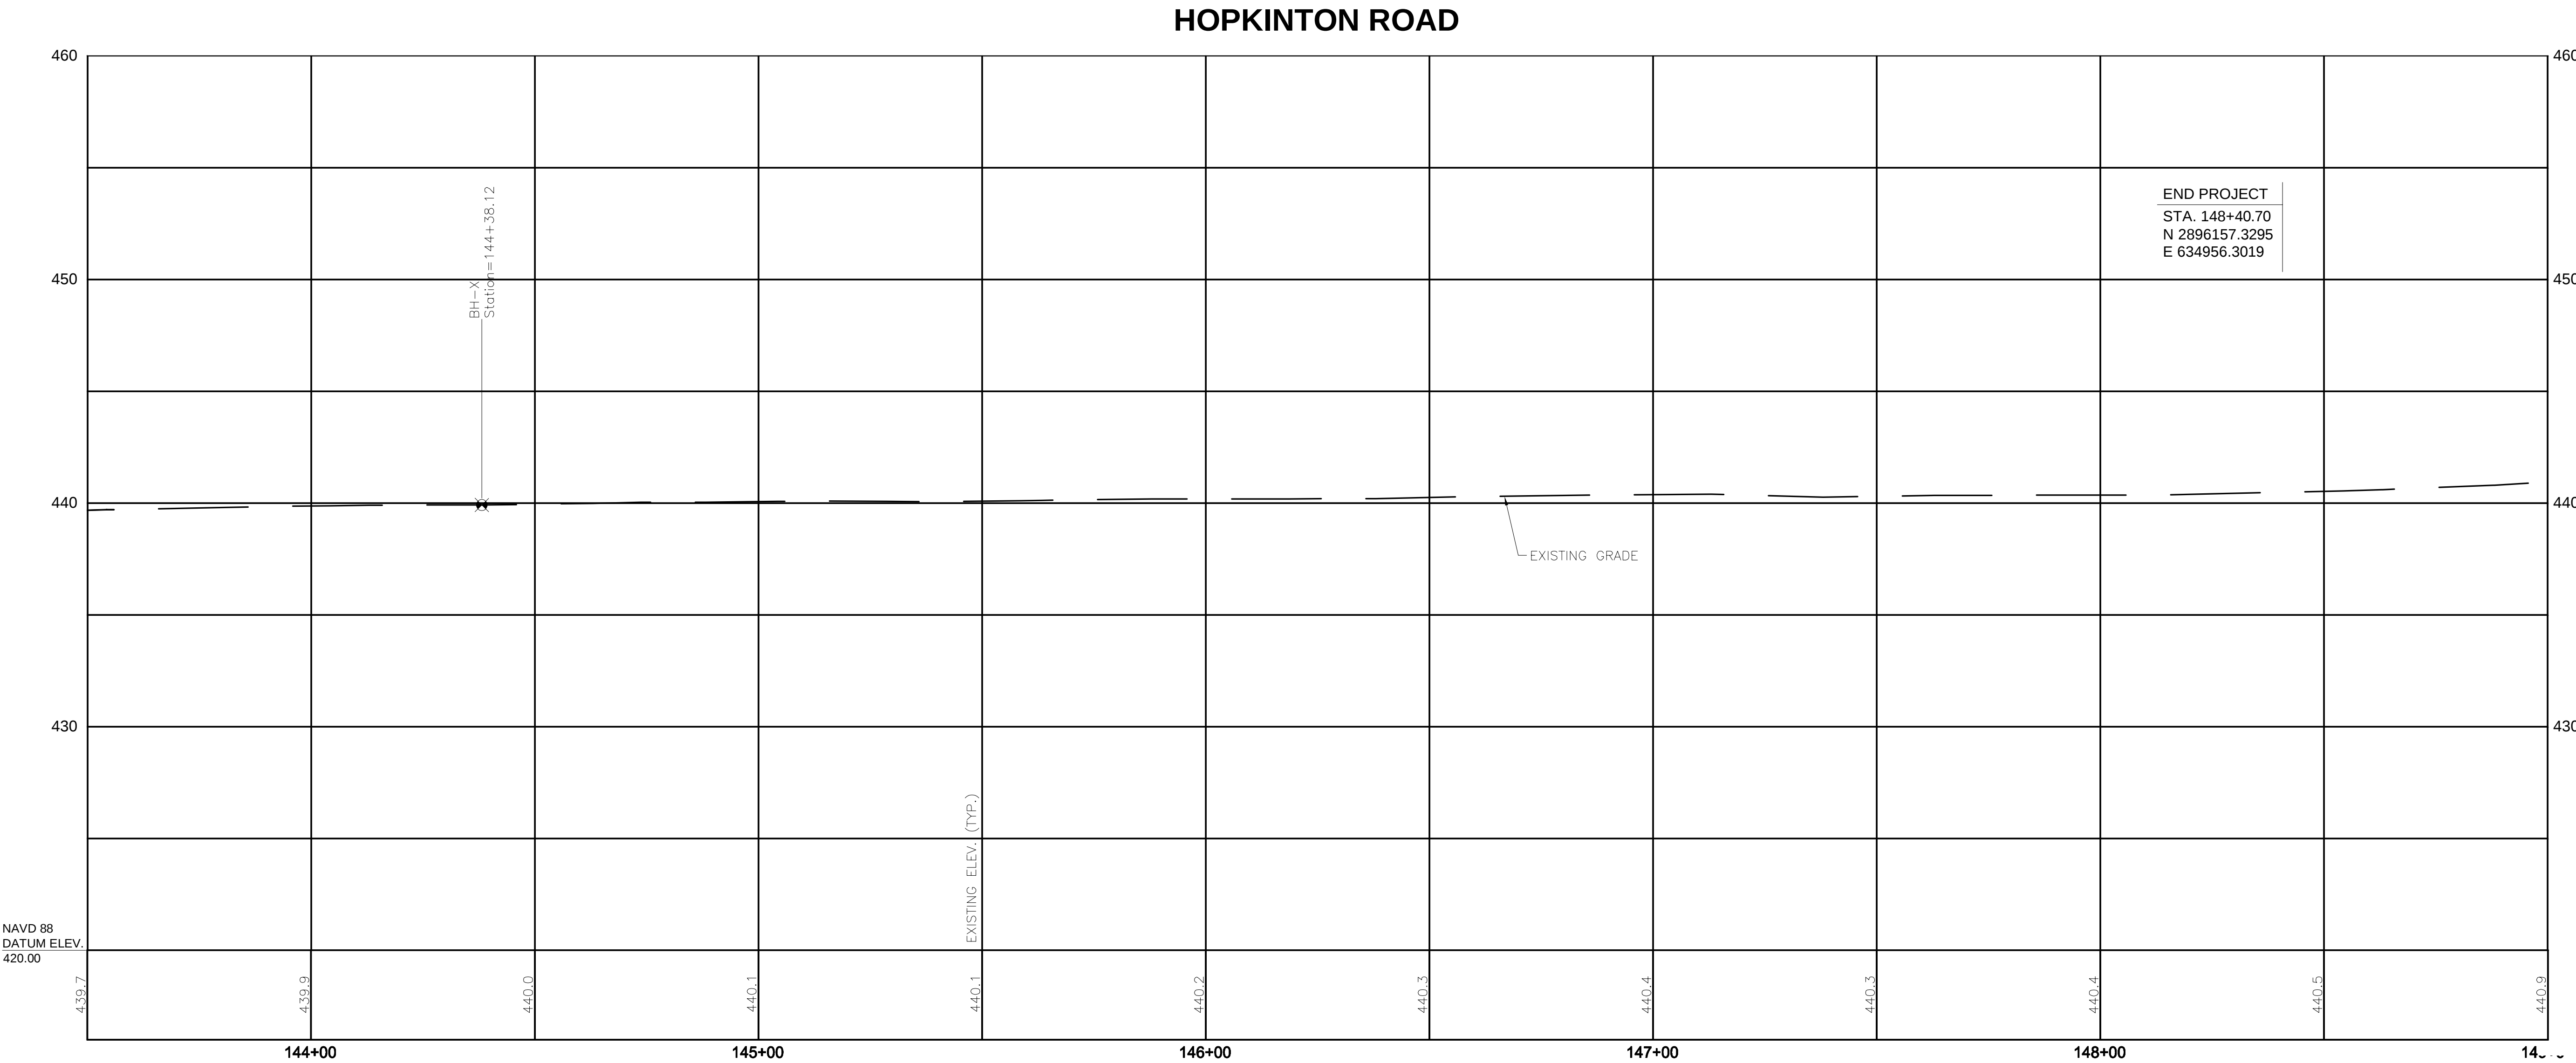

HOPKINTON ROAD IS PROPOSED MILLING & PAVEMENT OVERLAY
FROM STA. 136+00.00 TO 148+40.70.
NO PROFILE ADJUSTMENTS ARE PROPOSED FOR THIS ROADWAY.
AN EXISTING PROFILE IS PROVIDED FOR INFORMATIONAL PURPOSES ONLY.

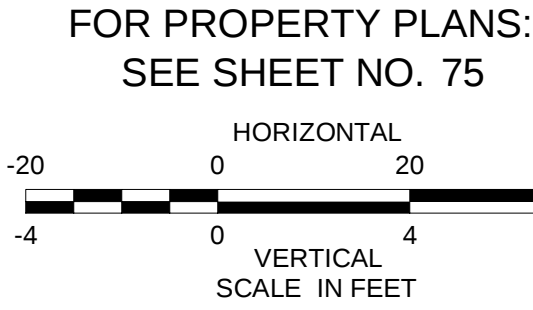

PARCEL NO.	PLAN SHEET NO.	TITLEHOLDER	TITLE REFERENCE				AREA (S.F. +/-)						TOTAL PROPERTY AREA (S.F.)	REMARKS
			DEED BOOK	PAGE NO.	LCC NO.	CERT NO.	TAKEN		EASEMENT		TOTAL TAKEN	REMAINING		
							CITY	STATE	TYPE	AREA				
X-TE-1	1	RICH JONATHAN P & DEBORAH L	25682	330					TEMP.	156				FOR SITE GRADING
X-1	1	MANGUSO LOUIS & MARGUERITE	11127	219				145			145	19,021	19,166	
X-PUE-1	1	MANGUSO LOUIS & MARGUERITE	11127	219					PERM.	157				
X-TE-2	1	MANGUSO LOUIS & MARGUERITE	11127	219					TEMP.	113				FOR SITE GRADING
X-TE-133	1	MANGUSO LOUIS & MARGUERITE	11127	219					TEMP.	445				FOR SITE GRADING
X-2	1	OWNER UNKNOWN	UNK	UNK				130			130	7,711	7,841	
X-PUE-2	1	OWNER UNKNOWN	UNK	UNK					PERM.	157				
X-TE-3	1	OWNER UNKNOWN	UNK	UNK					TEMP.	138				FOR SITE GRADING
X-TE-134	1	OWNER UNKNOWN	UNK	UNK					TEMP.	97				FOR SITE GRADING
X-3	1	LECLAIRE NANCY LIFE ESTATE	25945	227				83			83	11,678	11,761	
X-TE-4	1	LECLAIRE NANCY LIFE ESTATE	25945	227					TEMP.	427				FOR SITE GRADING
X-4	1	A L PRIME ENERGY CONSULTANT IN	43583	243				12			12	98,434	98,446	
X-TE-5	1	A L PRIME ENERGY CONSULTANT IN	43583	243					TEMP.	593				FOR SITE GRADING
X-TE-6	1	JEFFREY RICHARD	19890	311					TEMP.	426				FOR SITE GRADING AND WALKWAY
X-TE-7	1	OCONNELL STEPHEN M & DEIRDRE F	20578	266					TEMP.	10				FOR SITE GRADING
X-TE-8	1	OCONNELL STEPHEN M & DEIRDRE F	20578	266					TEMP.	79				FOR SITE GRADING
X-5	1	JEFFREY RICHARD & JOYCE KETCHA	18581	393				130			130	9,889	10,019	
X-TE-9	1	JEFFREY RICHARD & JOYCE KETCHA	18581	393					TEMP.	577				FOR SITE GRADING
X-TE-10	1	BROWN FAMILY IRREVOCABLE TRUST, BROWN DIANE LIFE ESTATE TRUSTEE	43348	202					TEMP.	281				FOR SITE GRADING AND WALKWAY
X-TE-11	1	HARTFORD AVENUE REAL ESTATE TRUST, MESSIER ROGER & KATHLEEN TRUSTEES	36548	057					TEMP.	23				FOR WALKWAY
X-TE-12	1	HARTFORD AVENUE REAL ESTATE TRUST, MESSIER ROGER & KATHLEEN TRUSTEES	36548	057					TEMP.	11				FOR DRIVEWAY
X-TE-13	2	DELGADO JOSE & CHRISTINE	24129	273					TEMP.	30				FOR SITE GRADING
X-TE-14	2	UPTON TOWN OF	05022	276					TEMP.	46				FOR SITE GRADING
X-5-T	2	WEINER ANDREW D & SONJA HANSARD WEINER	32427	106			62				62	8,650	8,712	
X-TE-15	2	WEINER ANDREW D & SONJA HANSARD WEINER	32427	106					TEMP.	10				FOR SITE GRADING
X-TE-16	2	WEINER ANDREW D & SONJA HANSARD WEINER	32427	106					TEMP.	190				FOR SITE GRADING
X-6-T	2	HENDERSON EDWARD S JR	23379	024			6				6	16,111	16,117	
X-TE-17	2	HENDERSON EDWARD S JR	23379	024					TEMP.	160				FOR SITE GRADING AND WALKWAY

PARCEL NO.	PLAN SHEET NO.	TITLEHOLDER	TITLE REFERENCE				AREA (S.F. +/-)						TOTAL PROPERTY AREA (S.F.)	REMARKS
			DEED BOOK	PAGE NO.	LCC NO.	CERT NO.	TAKEN		EASEMENT		TOTAL TAKEN	REMAINING		
							CITY	STATE	TYPE	AREA				
X-TE-18	2, 4	UPTON HOUSING AUTHORITY	04917	439					TEMP.	3,240				FOR SITE GRADING, WALKWAY AND DRIVEWAY
X-8	2	LEEMILT'S PETROLEUM	30031	216				217			217	8,059	8,276	
X-TE-19	2	LEEMILT'S PETROLEUM	30031	216					TEMP.	609				FOR SITE GRADING AND DRIVEWAY
X-TE-20	2	LEEMILT'S PETROLEUM	30031	216					TEMP.	121				FOR SITE GRADING
X-TE-21	2	BANK OF AMERICA C/O CORP REAL ESTATE ASSESSMENT	16440	298					TEMP.	734				FOR SITE GRADING
X-9	3	KARPOUZIS ANDREW TRUSTEE - FRIENDLY TRUST	12018	335				309			309	38,895	39,204	
X-TE-22	3	KARPOUZIS ANDREW TRUSTEE - FRIENDLY TRUST	12018	335					TEMP.	1,515				FOR SITE GRADING AND DRIVEWAY
X-TE-23	2, 4	KARPOUZIS ANDREW TRUSTEE - FRIENDLY TRUST	12018	335					TEMP.	1,077				FOR SITE GRADING AND DRIVEWAY
X-TE-24	3	WHITE BENJAMIN J & LINDA S TRUSTEES, MEMA REALTY TRUST	28848	115					TEMP.	406				FOR SITE GRADING AND DRIVEWAY
X-TE-25	4	C & N REALTY LLC	21807	199					TEMP.	1,212				FOR SITE GRADING AND DRIVEWAY
X-TE-26	4	HUTCHINSON DONALD & PAMELA	07468	121					TEMP.	1,239				FOR SITE GRADING, DRIVEWAY AND LEDGE REMOVAL
X-TE-27	4	OWNER UNKNOWN	UNK	UNK					TEMP.	262				FOR SITE GRADING
X-TE-28	4	BOSSOLT JOHN & JESSICA	31822	259					TEMP.	96				FOR SITE GRADING AND DRIVEWAY
X-TE-33	5	BOSSOLT JOHN & JESSICA	31822	259					TEMP.	165				FOR SITE GRADING AND DRIVEWAY
X-TE-29	4	LUPINSKI CHRIS	33342	149					TEMP.	1,550				FOR SITE GRADING
X-TE-30	4	OWNER UNKNOWN	UNK	UNK					TEMP.	309				FOR SITE GRADING AND DRIVEWAY
X-TE-31	4	WHITNEY DEBORAH & RALPH	47004	153					TEMP.	760				FOR SITE GRADING AND DRIVEWAY
X-TE-32	4	HARRISON DAVID GEORGE	41788	132					TEMP.	812				FOR SITE GRADING AND DRIVEWAY
X-TE-34	5	LEMERISE ROBERT N & PAMELA A	26090	397					TEMP.	76				FOR SITE GRADING
X-TE-35	5	LEMERISE ROBERT N & PAMELA A	26090	397					TEMP.	159				FOR SITE GRADING AND DRIVEWAY
X-TE-36	5, 6	WILLIAMS RICHARD R	112690	223					TEMP.	359				FOR SITE GRADING AND DRIVEWAY
X-TE-37	5	PITTMAN STEVEN V & CARYN M	33337	360					TEMP.	2,508				FOR SITE GRADING AND DRIVEWAY


PARCEL NO.	PLAN SHEET NO.	TITLEHOLDER	TITLE REFERENCE				AREA (S.F. +/-)						TOTAL PROPERTY AREA (S.F.)	REMARKS
			DEED BOOK	PAGE NO.	LCC NO.	CERT NO.	TAKEN		EASEMENT		TOTAL TAKEN	REMAINING		
							CITY	STATE	TYPE	AREA				
X-TE-38	6	CERUTI DENNIS TRUSTEE 1/2 INT	46222	357					TEMP.	32				FOR SITE GRADING
X-TE-39	6, 7	CERUTI DENNIS TRUSTEE 1/2 INT	46222	357					TEMP.	89				FOR SITE GRADING
X-TE-40	6	HAMM LLOYD L	10489	001					TEMP.	847				FOR SITE GRADING
X-TE-41	6	HAMM LLOYD L	10489	001					TEMP.	395				FOR SITE GRADING
X-TE-42	6, 7	WILLIAMS TRACY & KIMBERLY	26709	042					TEMP.	235				FOR SITE GRADING
X-TE-43	7	LEBLANC CHRISTOPHER & HOLLY	47903	304					TEMP.	144				FOR SITE GRADING
X-TE-44	7	LEBLANC CHRISTOPHER & HOLLY	47903	304					TEMP.	136				FOR SITE GRADING
X-TE-45	7	STEARNS PHILLIP	07378	036					TEMP.	119				FOR SITE GRADING
X-TE-46	7	AUSTIN JOHN JR & - WHITHAM LAUREN	27945	193					TEMP.	95				FOR SITE GRADING
X-TE-47	7	VARNEY ROBERT E & KAREN L	15470	096					TEMP.	58				FOR SITE GRADING
X-TE-48	7	KABARRUBIAS MICHAEL	15377	100					TEMP.	866				FOR SITE GRADING
X-TE-49	7	MATTHEWS CAROL	08121	295					TEMP.	885				FOR SITE GRADING
X-TE-50	7	LEBLANC RICHARD A & CYNTHIA ANN	18744	236					TEMP.	1,283				FOR SITE GRADING
X-TE-51	7	BOWEN ROBERT F ET UX	04764	507					TEMP.	552				FOR SITE GRADING
X-TE-52	8	KIRITSY HUGH J ETUX	04983	329					TEMP.	150				FOR SITE GRADING
X-TE-53	8	UHLMAN DENISE A & MARK D	26798	120					TEMP.	41				FOR SITE GRADING
X-TE-54	8	SARKISIAN VAHAN	04921	343					TEMP.	77				FOR SITE GRADING
X-TE-55	8	BAVARO DANIEL & CAROL	46097	374					TEMP.	380				FOR SITE GRADING AND DRIVEWAY
X-TE-56	8	TOWNSEND ELINOR C TRUSTEE - EMINO DOROTHY REALTY TRUST	28153	084					TEMP.	128				FOR SITE GRADING
X-TE-57	8	TOWNSEND ELINOR C TRUSTEE - EMINO DOROTHY REALTY TRUST	28153	084					TEMP.	652				FOR SITE GRADING AND DRIVEWAY
X-TE-58	8	BROCHU H & ST ONGE K TRUSTEES, 57 HARTFORD AVE N REALTY TRUST	45123	067					TEMP.	160				FOR SITE GRADING

PARCEL NO.	PLAN SHEET NO.	TITLEHOLDER	TITLE REFERENCE				AREA (S.F. +/-)						TOTAL PROPERTY AREA (S.F.)	REMARKS
			DEED BOOK	PAGE NO.	LCC NO.	CERT NO.	TAKEN		EASEMENT		TOTAL TAKEN	REMAINING		
							CITY	STATE	TYPE	AREA				
X-E-10	8	VENNARD ROBERT M & PAULA S	18849	288					PERM.	29				FOR UTILITY POLE RELOCATION
X-TE-59	8, 9	VENNARD ROBERT M & PAULA S	18849	288					TEMP.	299				FOR SITE GRADING
X-TE-60	9	MCNAMARA JAMES A & LISA B	19307	220					TEMP.	148				FOR SITE GRADING
X-TE-61	9	MCNAMARA JAMES A & LISA B	19307	220					TEMP.	100				FOR SITE GRADING
X-TE-62	9	SMITH MATTHEW & MOLLY	44007	323					TEMP.	194				FOR SITE GRADING
X-TE-63	9	SMITH MATTHEW & MOLLY	44007	323					TEMP.	313				FOR SITE GRADING
X-TE-64	9	GEYER SANDRA J & RICHARD J NAKA	32009	044					TEMP.	523				FOR SITE GRADING
X-TE-65	10	MIKLASZ STEVEN D	34515	044					TEMP.	128				FOR SITE GRADING
X-TE-66	10	PRUETT JARED & MULLIN LAINA	40830	277					TEMP.	38				FOR SITE GRADING
X-TE-67	10	THE 75 HIGH STREET REALTY TRUST - GEARA RAY TRUSTEE	40790	088					TEMP.	1,484				FOR SITE GRADING
X-TE-68	10	MAGER DIANNE M	10398	272					TEMP.	528				FOR SITE GRADING
X-TE-69	10, 11	LEBRUN JOHN F	11200	342					TEMP.	414				FOR SITE GRADING
X-TE-70	11	ANDREWS WILLIAM & TARA	13311	092					TEMP.	696				FOR SITE GRADING
X-TE-71	11	JAMES DEAN S	33464	168					TEMP.	706				FOR SITE GRADING
X-TE-72	11	SHAUGHNESSY EDITH L ETUX	04443	229					TEMP.	554				FOR SITE GRADING
X-TE-73	11	SHAUGHNESSY EDITH L ETUX	04443	229					TEMP.	187				FOR SITE GRADING
X-TE-74	11, 12	MANN GREGORY W & SANDRA P	33244	096					TEMP.	1, 119				FOR SITE GRADING AND RELOCATE FENCE
X-D-1	12	BARKER THOMAS J & ANDREA L	08863	105					PERM.	365				FOR SITE GRADING AND RCP OUTLET AT HEADWALL
X-TE-75	12	BARKER THOMAS J & ANDREA L	08863	105					TEMP.	2,686				FOR SITE GRADING AND DRIVEWAY
X-TE-76	12	FRAZIER MARK	40855	386					TEMP.	1,055				FOR SITE GRADING
X-TE-77	13	ABENAKI TRADING POST LIVING TR, FOWLER EVA & GLENN TRUSTEES	42854	053					TEMP.	125				FOR SITE GRADING
X-TE-78	13, 14	DRAPEAU DANIEL B & SARA	34248	169					TEMP.	54				FOR SITE GRADING

PARCEL NO.	PLAN SHEET NO.	TITLEHOLDER	TITLE REFERENCE				AREA (S.F. +/-)						TOTAL PROPERTY AREA (S.F.)	REMARKS
			DEED BOOK	PAGE NO.	LCC NO.	CERT NO.	TAKEN		EASEMENT		TOTAL TAKEN	REMAINING		
							CITY	STATE	TYPE	AREA				
X-TE-79	13	HENDERSON EDWARD S JR	12546	286					TEMP.	1,315				FOR SITE GRADING
X-E-11	13	MARINO PAUL SR	43164	123					PERM.	189				FOR SIDEWALK
X-TE-80	13	MARINO PAUL SR	43164	123					TEMP.	752				FOR SITE GRADING AND WALKWAY
X-E-12	13	PORTER ERNEST JR & KATHLEEN	06944	232					PERM.	86				FOR SIDEWALK
X-E-18	13	PORTER ERNEST JR & KATHLEEN	06944	232					PERM.	208				FOR WALL AND SITE GRADING
X-TE-81	13	PORTER ERNEST JR & KATHLEEN	06944	232					TEMP.	906				FOR SITE GRADING AND DRIVEWAY
X-E-19	13	PORTER ELAINE	40049	188					PERM.	625				FOR WALL AND GUARDRAIL, SITE GRADING
X-TE-82	13	PORTER ELAINE	40049	188					TEMP.	1,349				FOR SITE GRADING
X-TE-83	13, 14	MCKINNEY PATRICK & HEIDI	40049	188					TEMP.	261				FOR SITE GRADING
X-TE-84	13	MCKINNEY PATRICK R & - HEIDI W KIRKPATRICK	32162	202					TEMP.	771				FOR SITE GRADING, DRIVEWAY AND STEPS
X-E-13	14	BROCHU JAMES & ROBERT	27793	365					PERM.	277				FOR SWALE, RELOCATE UTILITY POLE, CATCH BASIN
X-TE-85	14	BROCHU JAMES & ROBERT	27793	365					TEMP.	2,701				FOR SITE GRADING, DRIVEWAY AND SWALE
X-D-2	14	BURLEIGH JANICE & TAYLOR ROBERT	39703	242					PERM.	167				FOR SITE GRADING, HEADWALL AND RCP
X-TE-86	14	BURLEIGH JANICE & TAYLOR ROBERT	39703	242					TEMP.	1,559				FOR SITE GRADING, DRIVEWAY AND WALKWAY
X-D-3	14	RICE MEREDITH	12658	320					PERM.	155				FOR SITE GRADING, HEADWALL AND RCP
X-TE-87	14, 16	RICE MEREDITH	12658	320					TEMP.	1,428				FOR SITE GRADING AND DRIVEWAY
X-E-15	15	VOSBURGH CHRISTOPHER H & - JANE M OWENS	34194	271					PERM.	43				FOR UTILITY POLE AND ANCHOR RELOCATION
X-TE-88	14	VOSBURGH CHRISTOPHER H & - JANE M OWENS	34194	271					TEMP.	1,532				FOR SITE GRADING, DRIVEWAY AND RELOCATE FENCE
X-TE-89	16	CHILDS DOROTHEA & - MACLAUGHLIN AUSTIN ROBERT	41350	277					TEMP.	113				FOR SITE GRADING
X-W-1	16	COBURN HARRY D JR & - SHARON A ALDRICH-COBURN	20187	267					PERM.	660				FOR SITE GRADING AND WALL
X-TE-90	16	COBURN HARRY D JR & - SHARON A ALDRICH-COBURN	20187	267					TEMP.	258				FOR SITE GRADING AND DRIVEWAY
X-TE-91	16	COBURN HARRY D JR & - SHARON A ALDRICH-COBURN	20187	267					TEMP.	1,214				FOR SITE GRADING
X-W-2	16	SWEATMAN MATTHEW E & - MEADER MELISSA	39379	238					PERM.	423				FOR SITE GRADING AND WALL
X-TE-92	16	SWEATMAN MATTHEW E & - MEADER MELISSA	39379	238					TEMP.	961				FOR SITE GRADING AND DRIVEWAY

PARCEL NO.	PLAN SHEET NO.	TITLEHOLDER	TITLE REFERENCE				AREA (S.F. +/-)						TOTAL PROPERTY AREA (S.F.)	REMARKS
			DEED BOOK	PAGE NO.	LCC NO.	CERT NO.	TAKEN		EASEMENT		TOTAL TAKEN	REMAINING		
							CITY	STATE	TYPE	AREA				
X-W-3	16	KELLEY KELLY J & ORICH C	29605	061					PERM.	264				FOR SITE GRADING AND RELOCATE WALL
X-TE-93	16	KELLEY KELLY J & ORICH C	29605	061					TEMP.	622				FOR SITE GRADING AND DRIVEWAY
X-TE-95	17	SMITH MICHAEL W & KATHI A	11049	134					TEMP.	558				FOR SITE GRADING AND DRIVEWAY
X-TE-96	17	STEPHENS TODD M	38041	006					TEMP.	668				FOR SITE GRADING
X-E-17	17	IVES DAVID	21085	290					PERM.	58				FOR UTILITY POLE AND ANCHOR RELOCATION
X-TE-97	17	IVES DAVID	21085	290					TEMP.	1,432				FOR SITE GRADING
X-TE-98	17	CALLE DIEGO V & MAE VILLAN EVA	30476	353					TEMP.	1,393				FOR SITE GRADING
X-TE-99	17	CORNU TIMOTHY & ROSE & PETRIE STEVE & SANDRA	44933	327					TEMP.	188				FOR SITE GRADING
X-TE-100	17	PEDERSEN CHARLES E	05938	088					TEMP.	582				FOR SITE GRADING
X-TE-101	18	PEDERSEN CHARLES E & DEBRA J	11495	220					TEMP.	105				FOR SITE GRADING
X-TE-102	19, 20	UPTON TOWN OF - CONSERVATION COMMISSION	05255	113					TEMP.	2,025				FOR SITE GRADING
X-TE-104	21, 22	FOWLER EVELYN LIFE ESTATE - FOWLER FAMILY REALTY TRUST	28933	393					TEMP.	1,007				FOR SITE GRADING
X-TE-105	22	HOP-UP REALTY TRUST - KEARNEY MICHAEL TRUSTEE	13166	054					TEMP.	117				FOR SITE GRADING
X-TE-107	24	MEZEI LOUIS L & TARA C	06562	136					TEMP.	680				FOR SITE GRADING
X-TE-108	24	MITCHELL MADILYN C	12132	055					TEMP.	604				FOR SITE GRADING AND DRIVEWAY
X-TE-109	24, 25	GEARY ALANA M	28246	399					TEMP.	1,079				FOR SITE GRADING AND DRIVEWAY
X-TE-110	25	VARNEY BROTHERS SAND & GRAVEL, INC.	18631	181					TEMP.	1,145				FOR SITE GRADING
X-TE-111	25	VARNEY BROTHERS SAND & GRAVEL, INC.	18631	181					TEMP.	296				FOR SITE GRADING
X-TE-112	25	VARNEY BROTHERS SAND & GRAVEL, INC.	18631	181					TEMP.	1,154				FOR SITE GRADING
X-TE-113	25	SHERER WILLIAM	24934	232					TEMP.	139				FOR SITE GRADING

PARCEL NO.	PLAN SHEET NO.	TITLEHOLDER	TITLE REFERENCE				AREA (S.F. +/-)		TOTAL TAKEN	REMAINING	TOTAL PROPERTY AREA (S.F.)	REMARKS		
			DEED BOOK	PAGE NO.	LCC NO.	CERT NO.	TAKEN						EASEMENT	
							CITY	STATE					TYPE	AREA
X-TE-114	26	MORQUITY INC	46260	140					TEMP.	1,282			FOR SITE GRADING	
X-TE-115	26, 27	MASSEY DONALD A & KATHLEEN A	36766	383					TEMP.	1,244			FOR SITE GRADING	
X-TE-116	26	UNKNOWN OWNER	UNK	UNK					TEMP.	350			FOR SITE GRADING	
X-TE-117	26	WAGNER MARGARET & NORMAN	47243	233					TEMP.	1,282			FOR SITE GRADING	
X-TE-118	26	WAGNER MARGARET & NORMAN	47243	233					TEMP.	369			FOR SITE GRADING	
X-TE-119	27	FINKELSTEIN ANDREW & TIEZA	13664	122					TEMP.	1,231			FOR SITE GRADING	
X-TE-120	27	FINKELSTEIN ANDREW & TIEZA	13664	122					TEMP.	108			FOR SITE GRADING	
X-TE-121	27	MEDDAUGH MICHAEL & DIEDRE	41994	279					TEMP.	567			FOR SITE GRADING	
X-TE-123	28	MEDDAUGH MICHAEL & DIEDRE	41994	279					TEMP.	94			FOR SITE GRADING	
X-TE-122	27	SHULTS GARY R & JENNIFER L	18049	091					TEMP.	643			FOR SITE GRADING	
X-TE-124	28	SHULTS GARY R & JENNIFER L	18049	091					TEMP.	631			FOR SITE GRADING, REBUILD STONE WALL	
X-TE-125	28	VASIS BENEDIT	05903	073					TEMP.	692			FOR SITE GRADING	
X-TE-126	28	KEALEY DEREK & REIS ALANA	40621	383					TEMP.	170			FOR SITE GRADING	
X-TE-129	29	KEALEY DEREK & REIS ALANA	40621	383					TEMP.	658			FOR SITE GRADING	
X-TE-127	29	AUDETTE FAMILY TRUST - AUDETTE MICHAEL TRUSTEE	40568	224					TEMP.	767			FOR SITE GRADING	
X-TE-128	29, 30	JOSEPH FAMILY TRUST - JOSEPH SCOTT TRUSTEE	44018	272					TEMP.	1,346			FOR SITE GRADING	
X-TE-130	29	DISHINGTON NATHAN A	40746	346					TEMP.	156			FOR SITE GRADING	
X-TE-131	29, 30	BIRD DAVID G	30204	347					TEMP.	143			FOR SITE GRADING	
X-TE-132	26	SHULTS GARY W & BARBARA A	06751	073					TEMP.	233			FOR SITE GRADING	

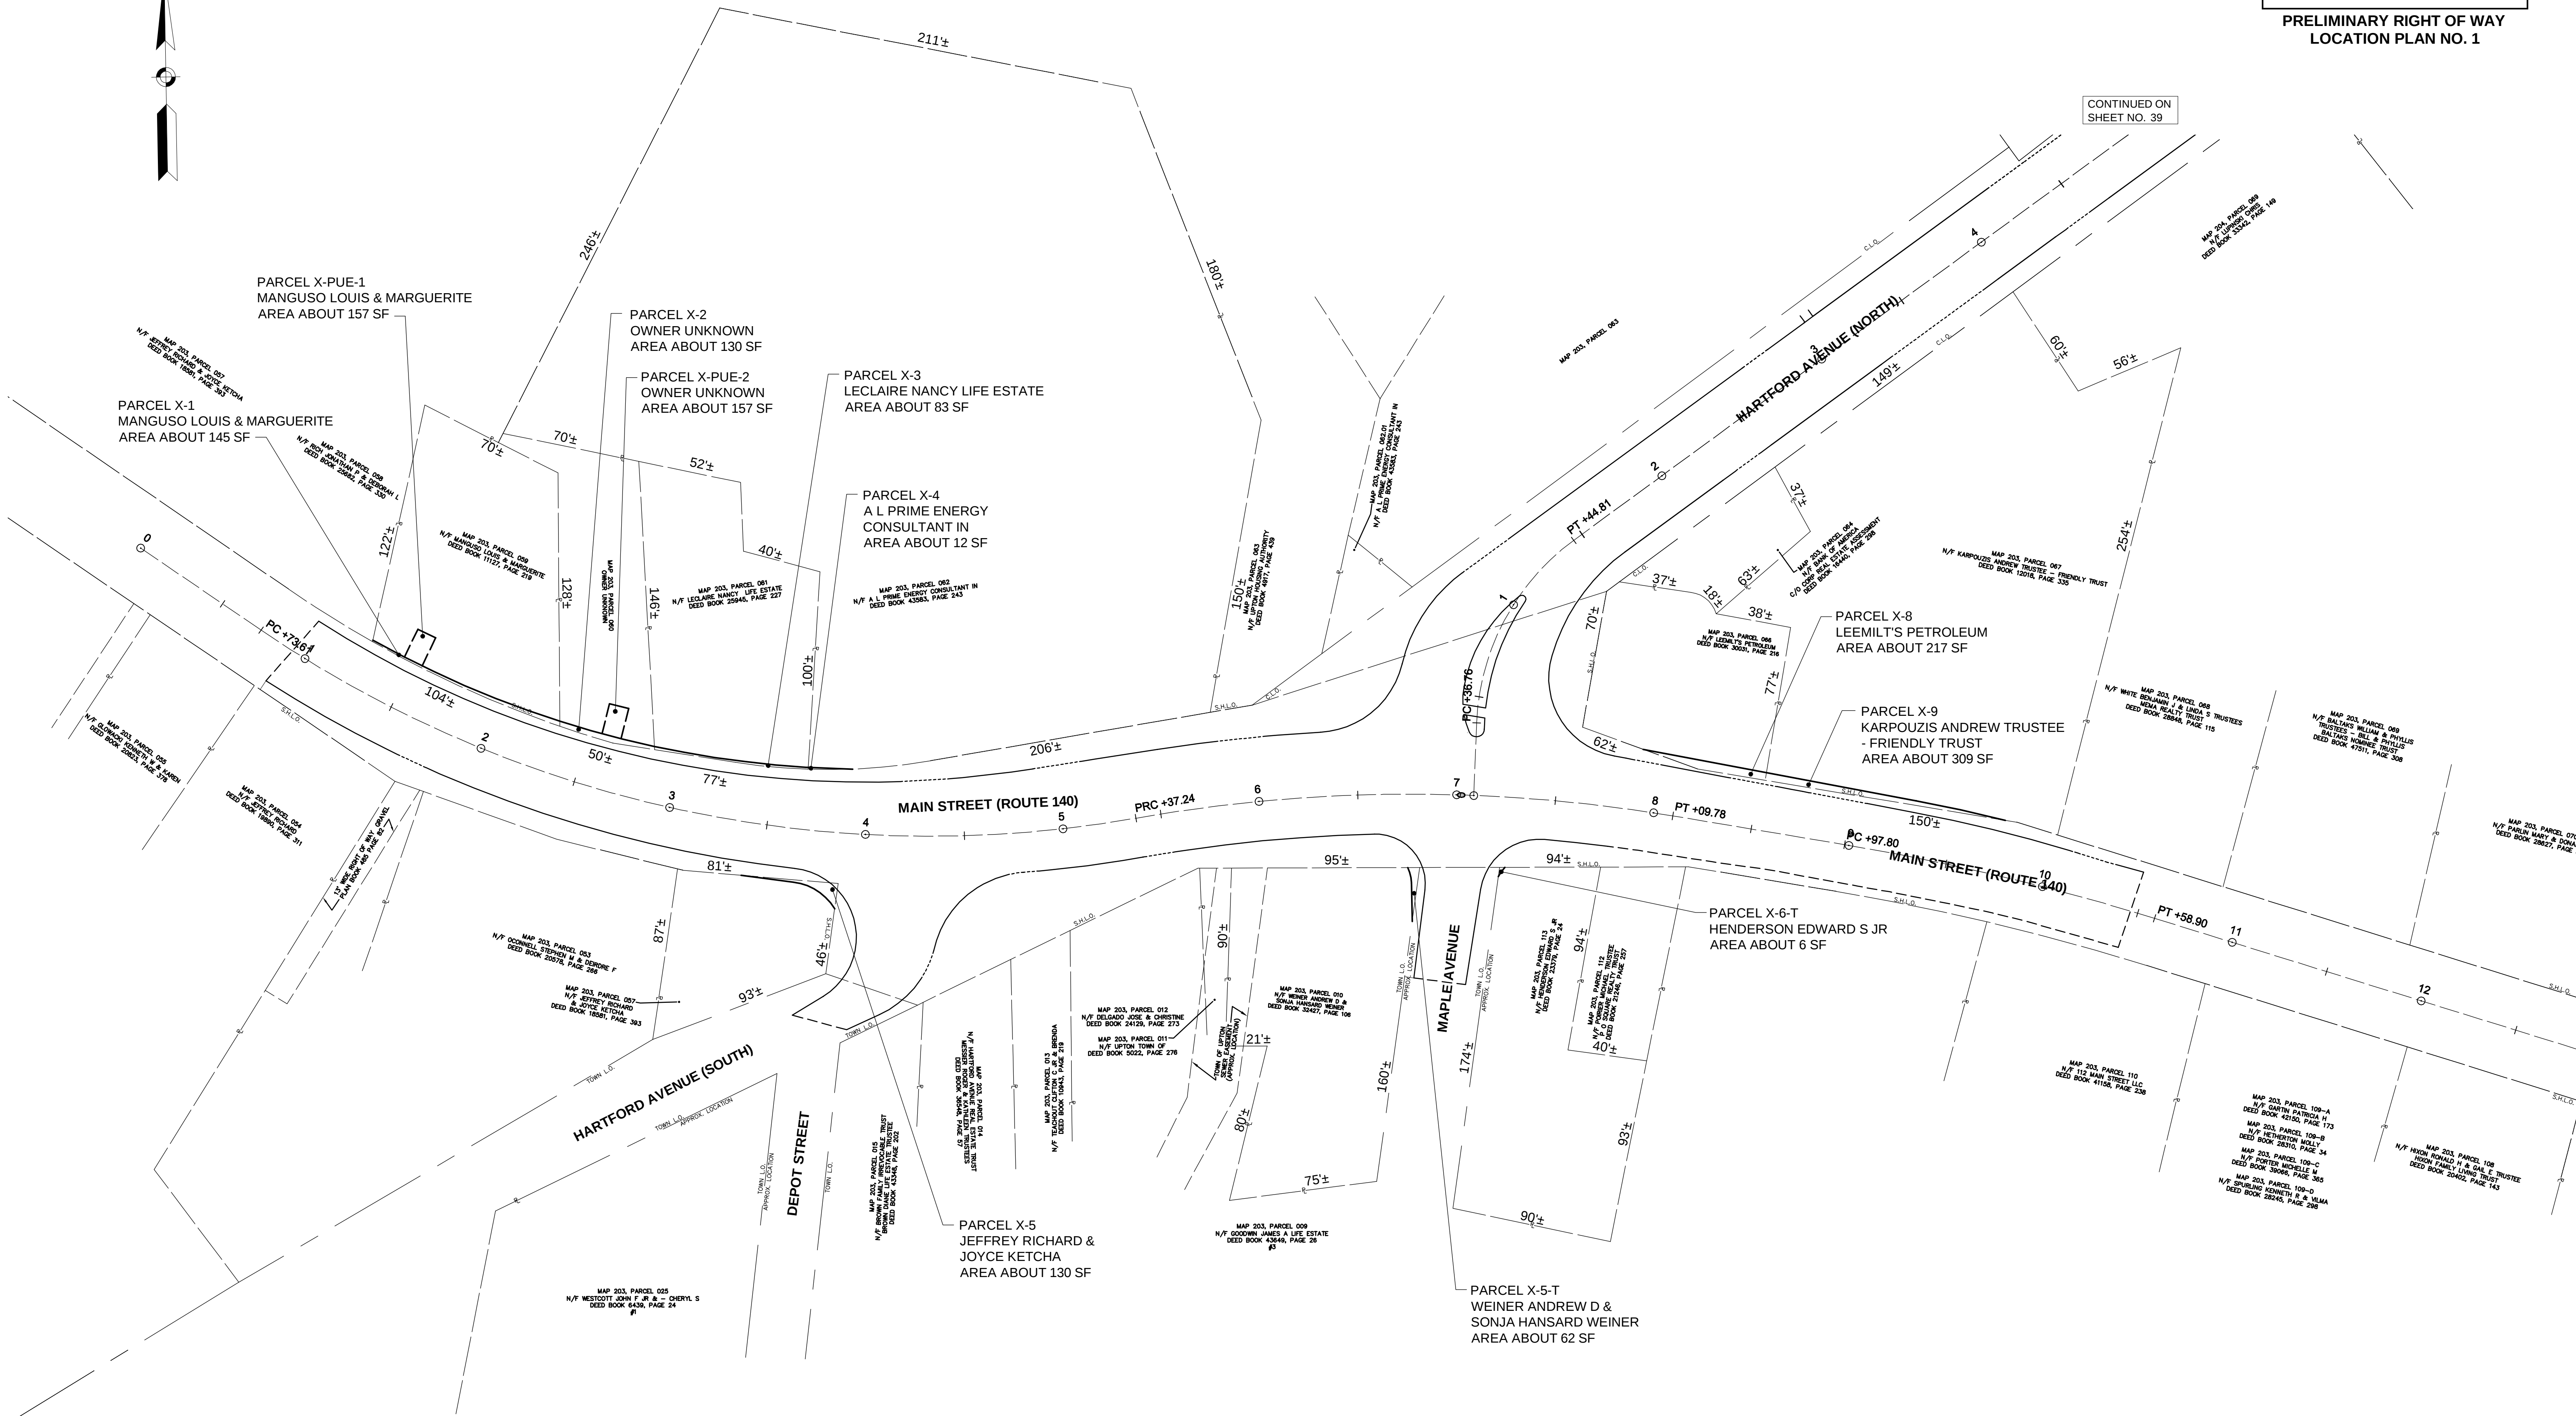


SCALE IN FEET

MassDOT DBF Version:

UPTON
HARTFORD AVE. (NORTH) /
HIGH STREET / HOPKINTON ROAD

STATE	FED. AID PROJ. NO.	SHEET NO.	TOTAL SHEETS
MA	-	39	75
PROJECT FILE NO. 606125			

PRELIMINARY RIGHT OF WAY
LOCATION PLAN NO. 2

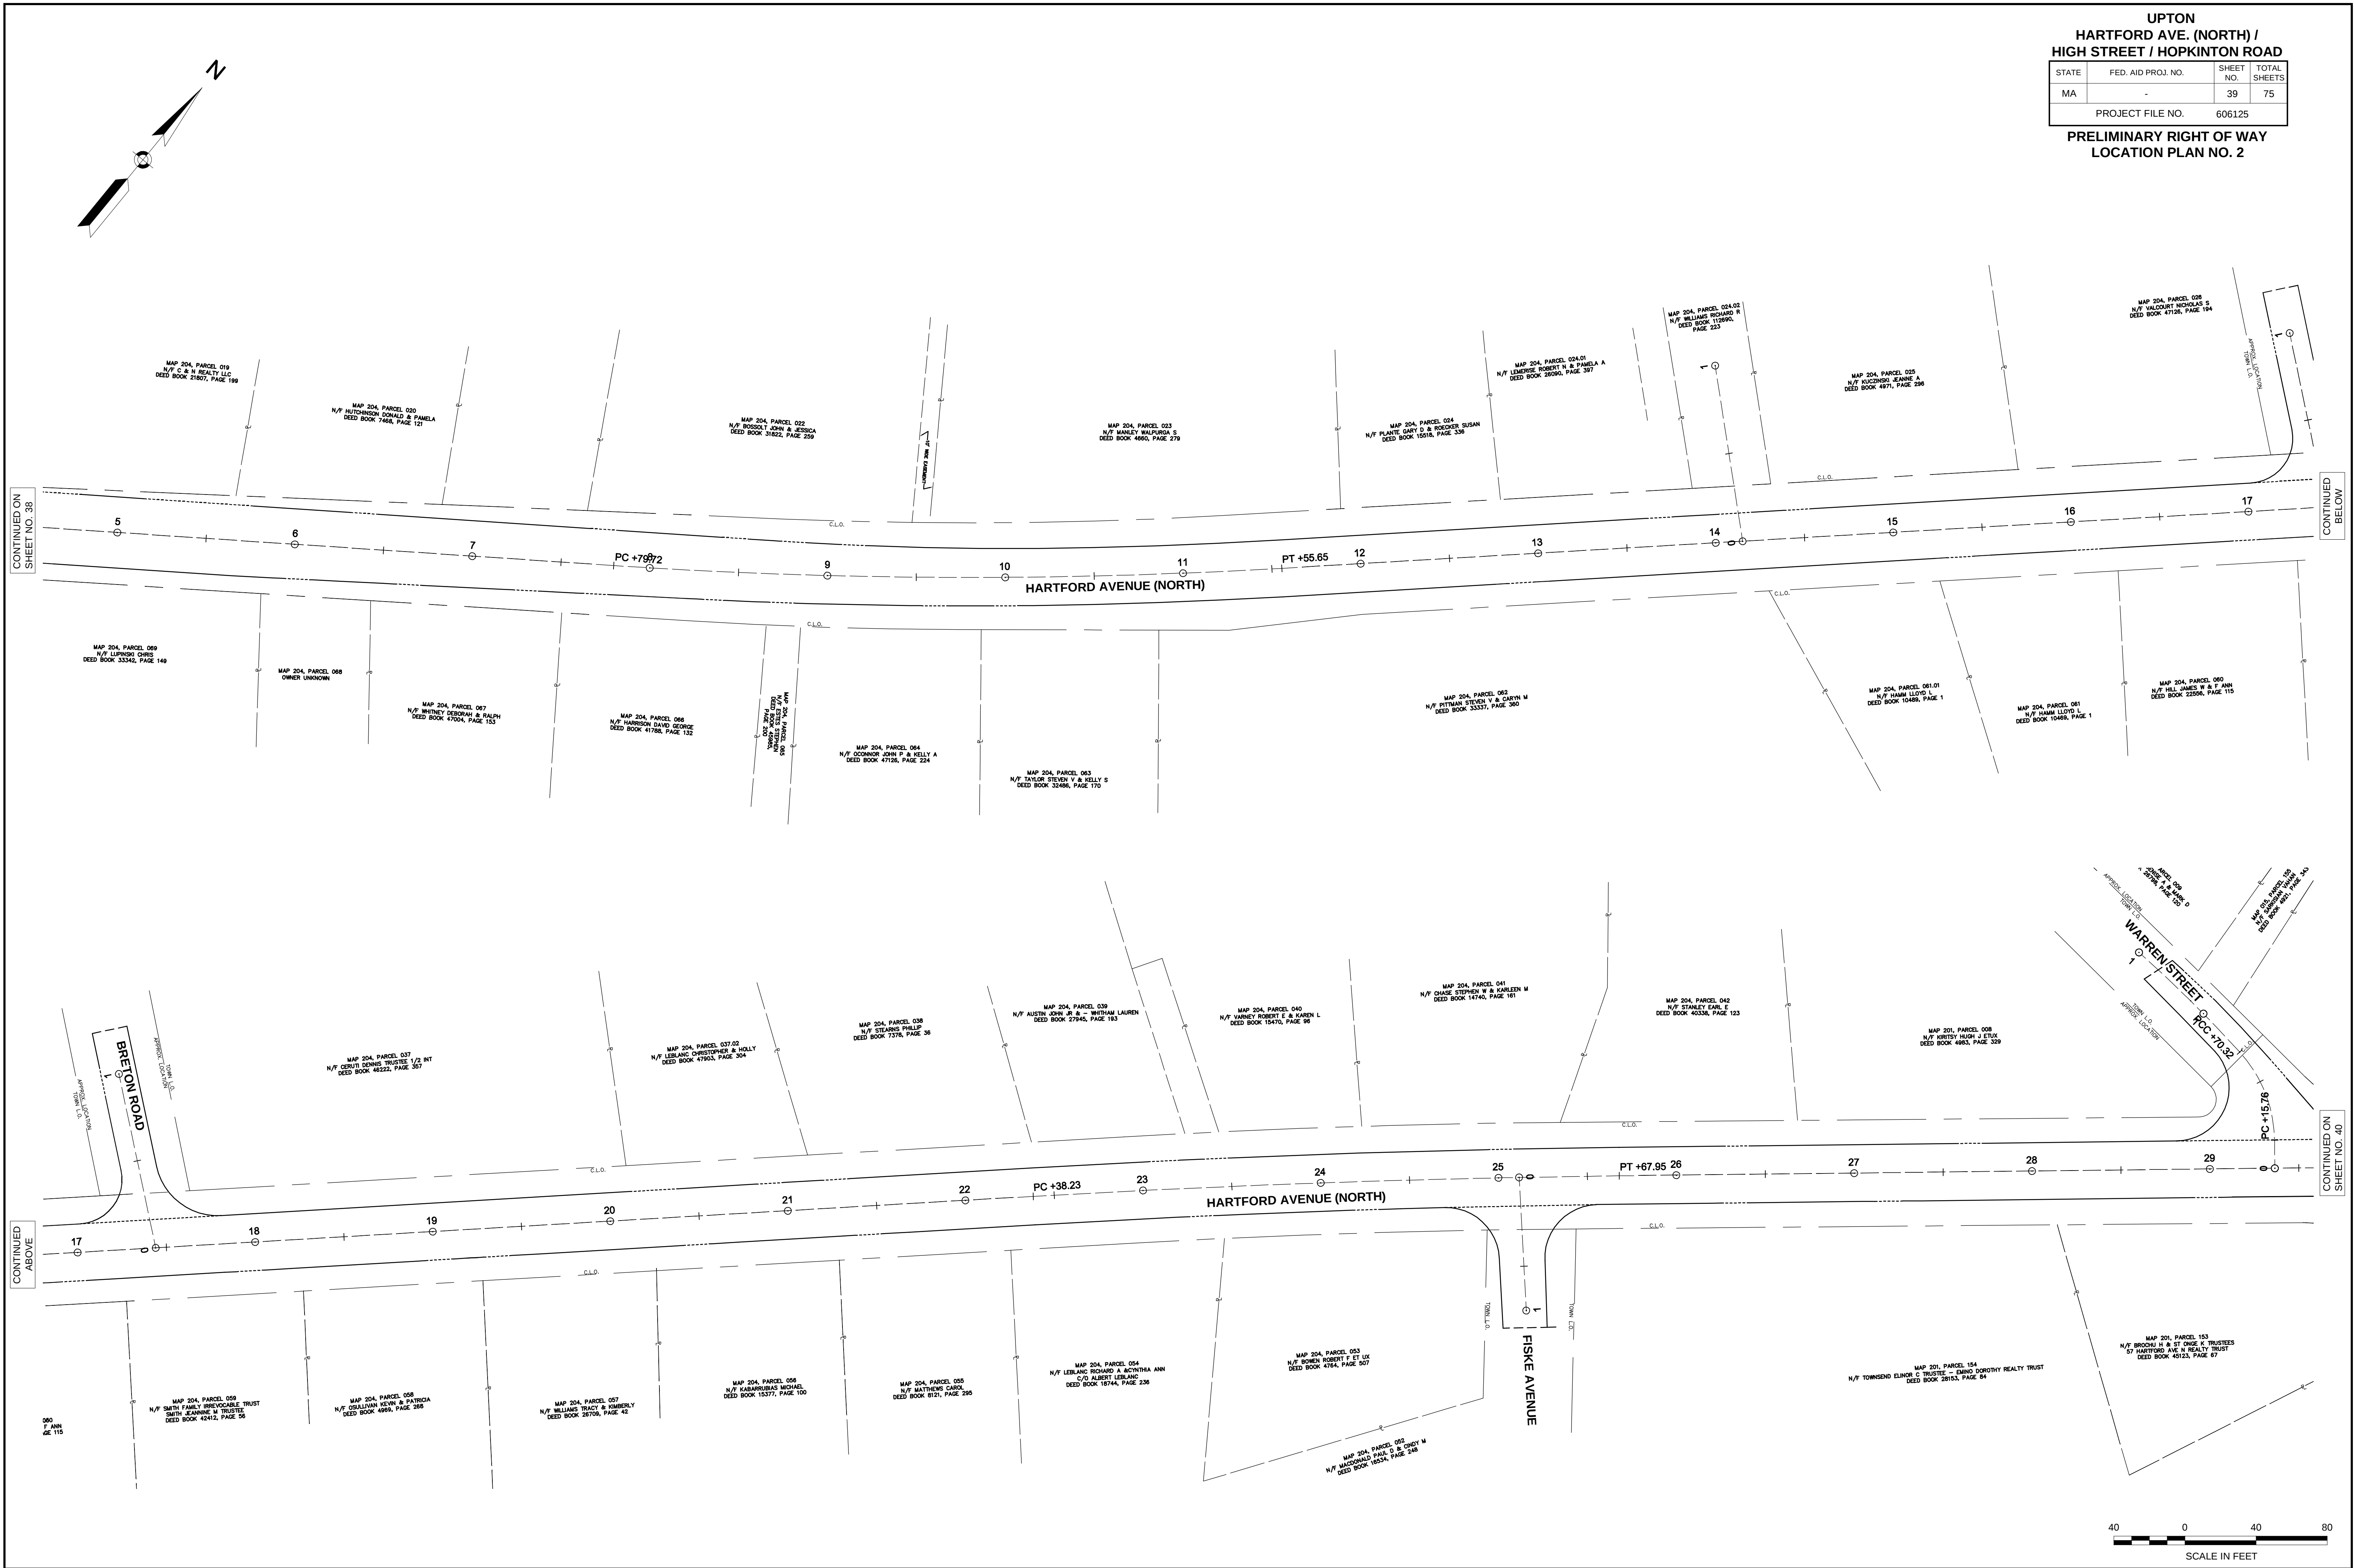

UPTON
HARTFORD AVE. (NORTH) /
HIGH STREET / HOPKINTON ROAD

STATE	FED. AID PROJ. NO.	SHEET NO.	TOTAL SHEETS
MA	-	40	75

PROJECT FILE NO. 606125


PRELIMINARY RIGHT OF WAY
LOCATION PLAN NO. 3



UPTON
HARTFORD AVE. (NORTH) /
HIGH STREET / HOPKINTON ROAD

STATE	FED. AID PROJ. NO.	SHEET NO.	TOTAL SHEETS
MA	-	41	75
PROJECT FILE NO. 606125			



PRELIMINARY RIGHT OF WAY
LOCATION PLAN NO. 4

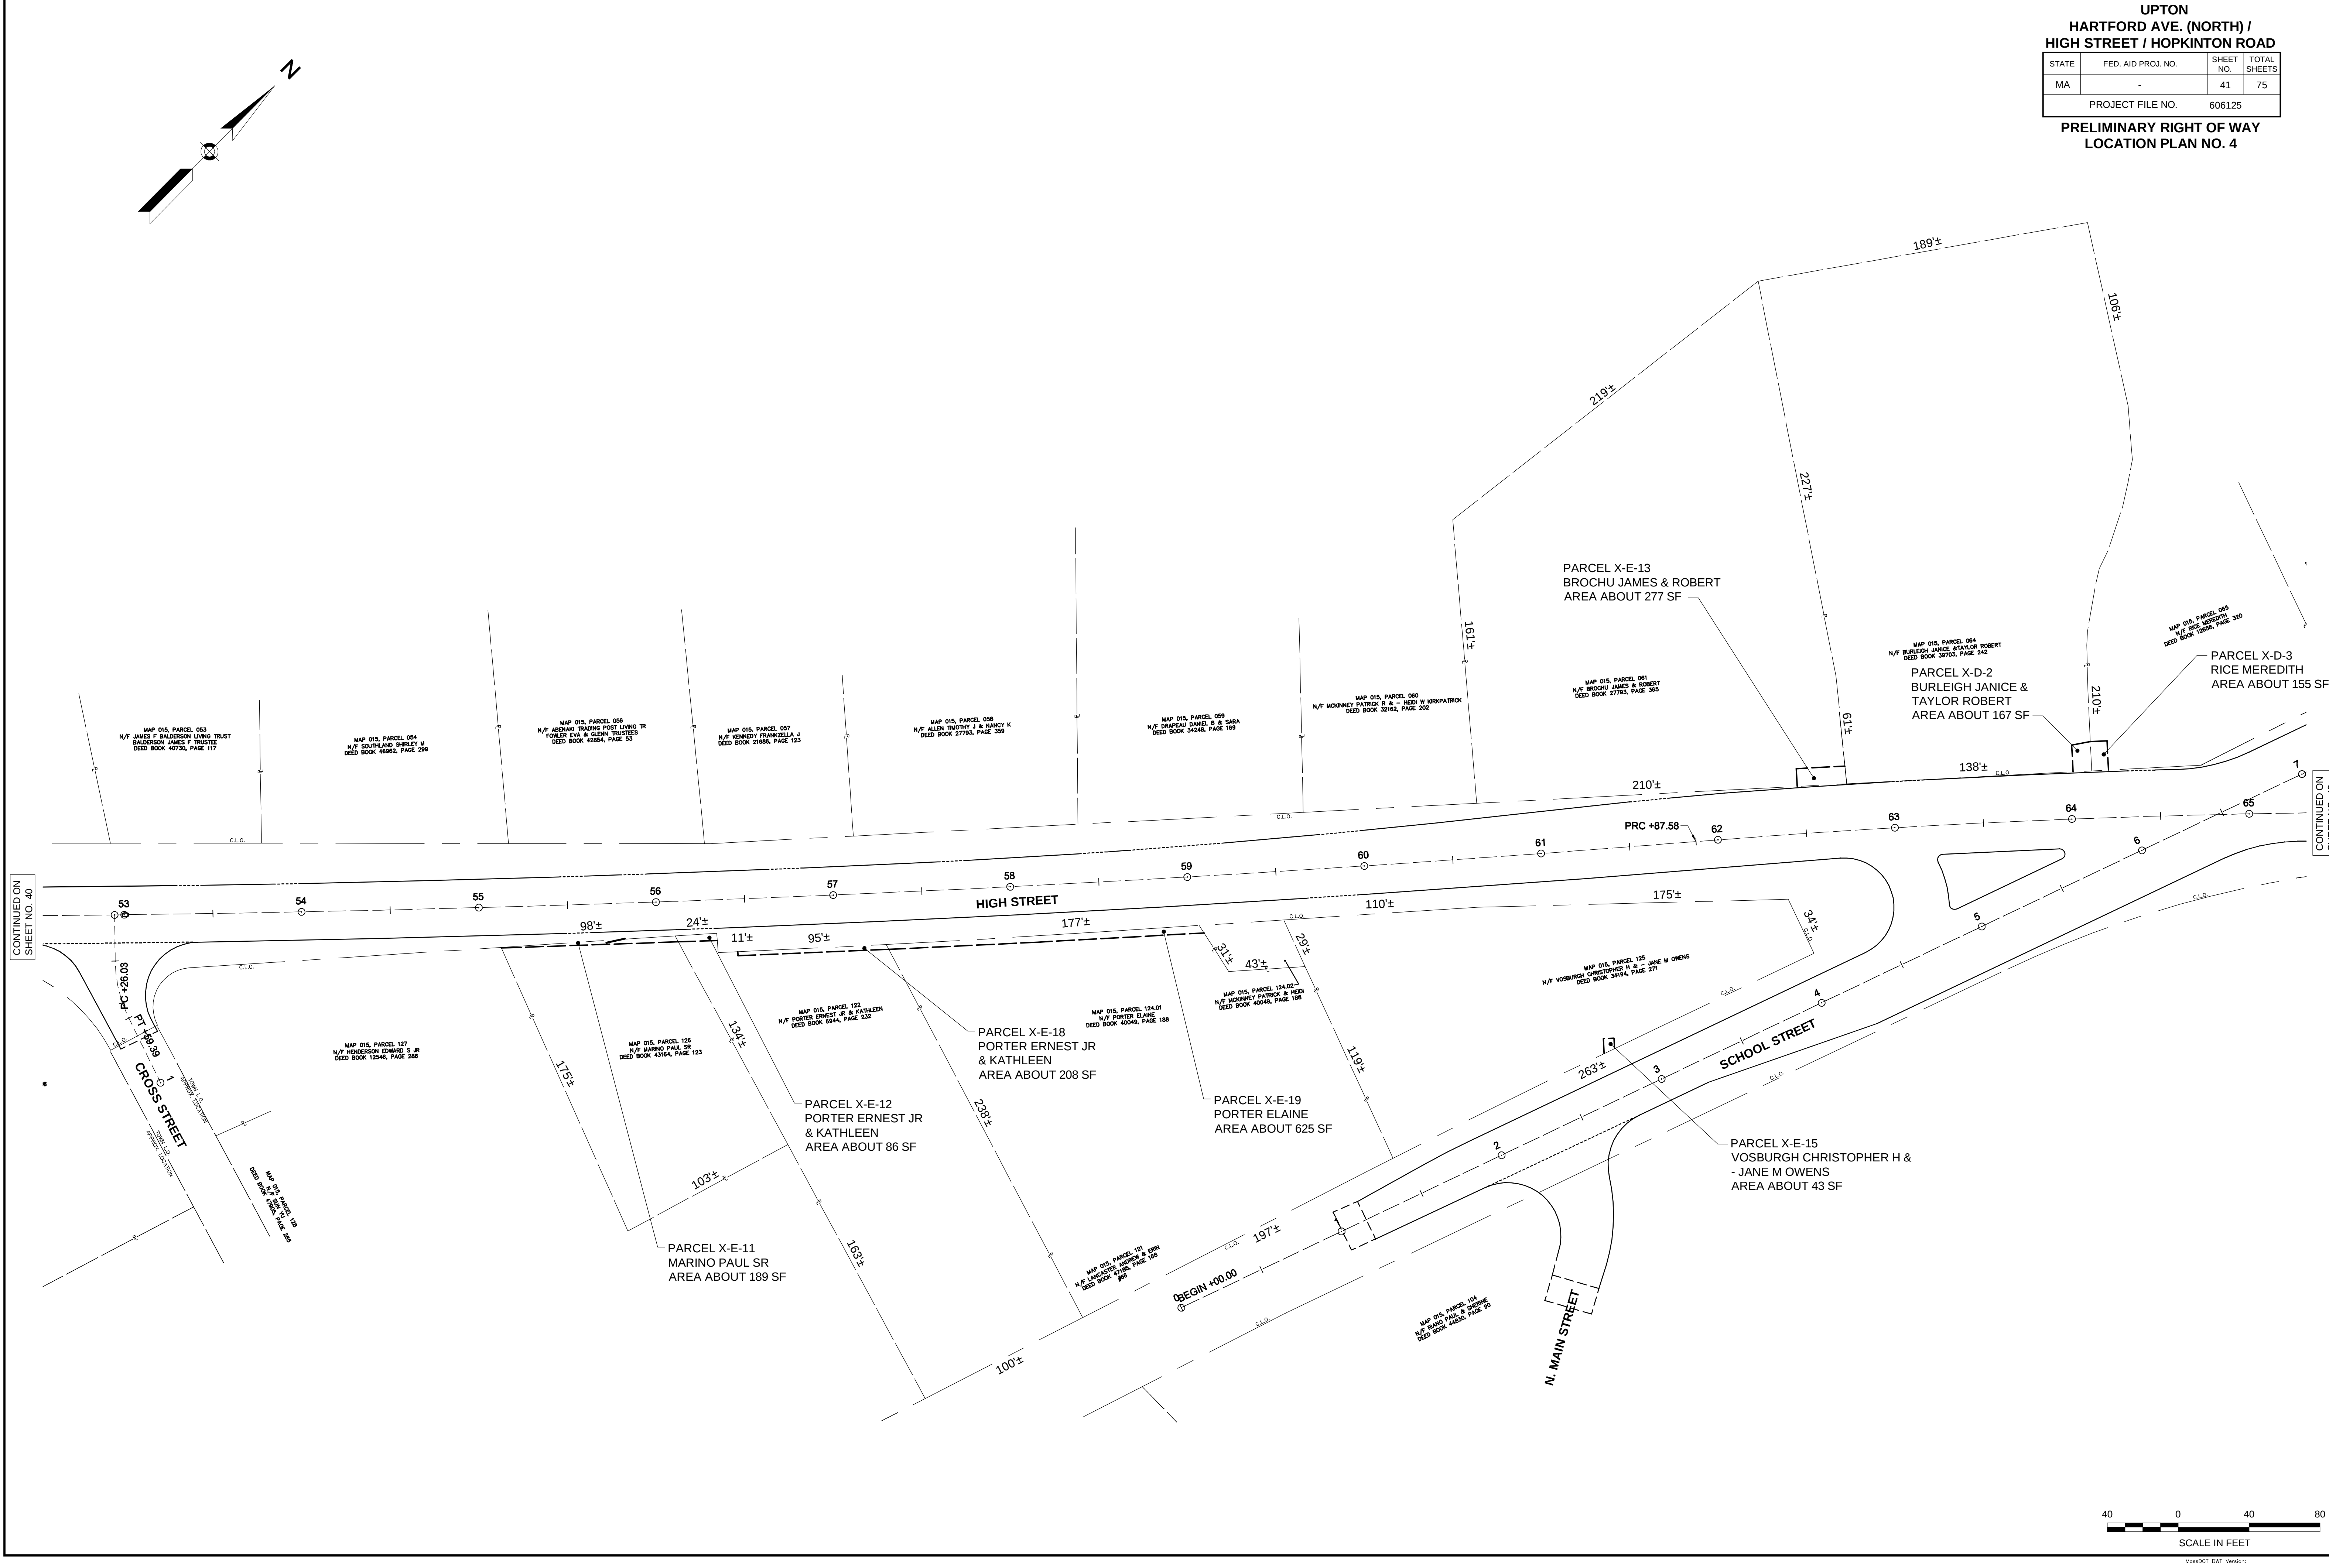

UPTON
HARTFORD AVE. (NORTH) /
HIGH STREET / HOPKINTON ROAD

STATE	FED. AID PROJ. NO.	SHEET NO.	TOTAL SHEETS
MA	-	42	75
PROJECT FILE NO.		606125	

PRELIMINARY RIGHT OF WAY
LOCATION PLAN NO. 5

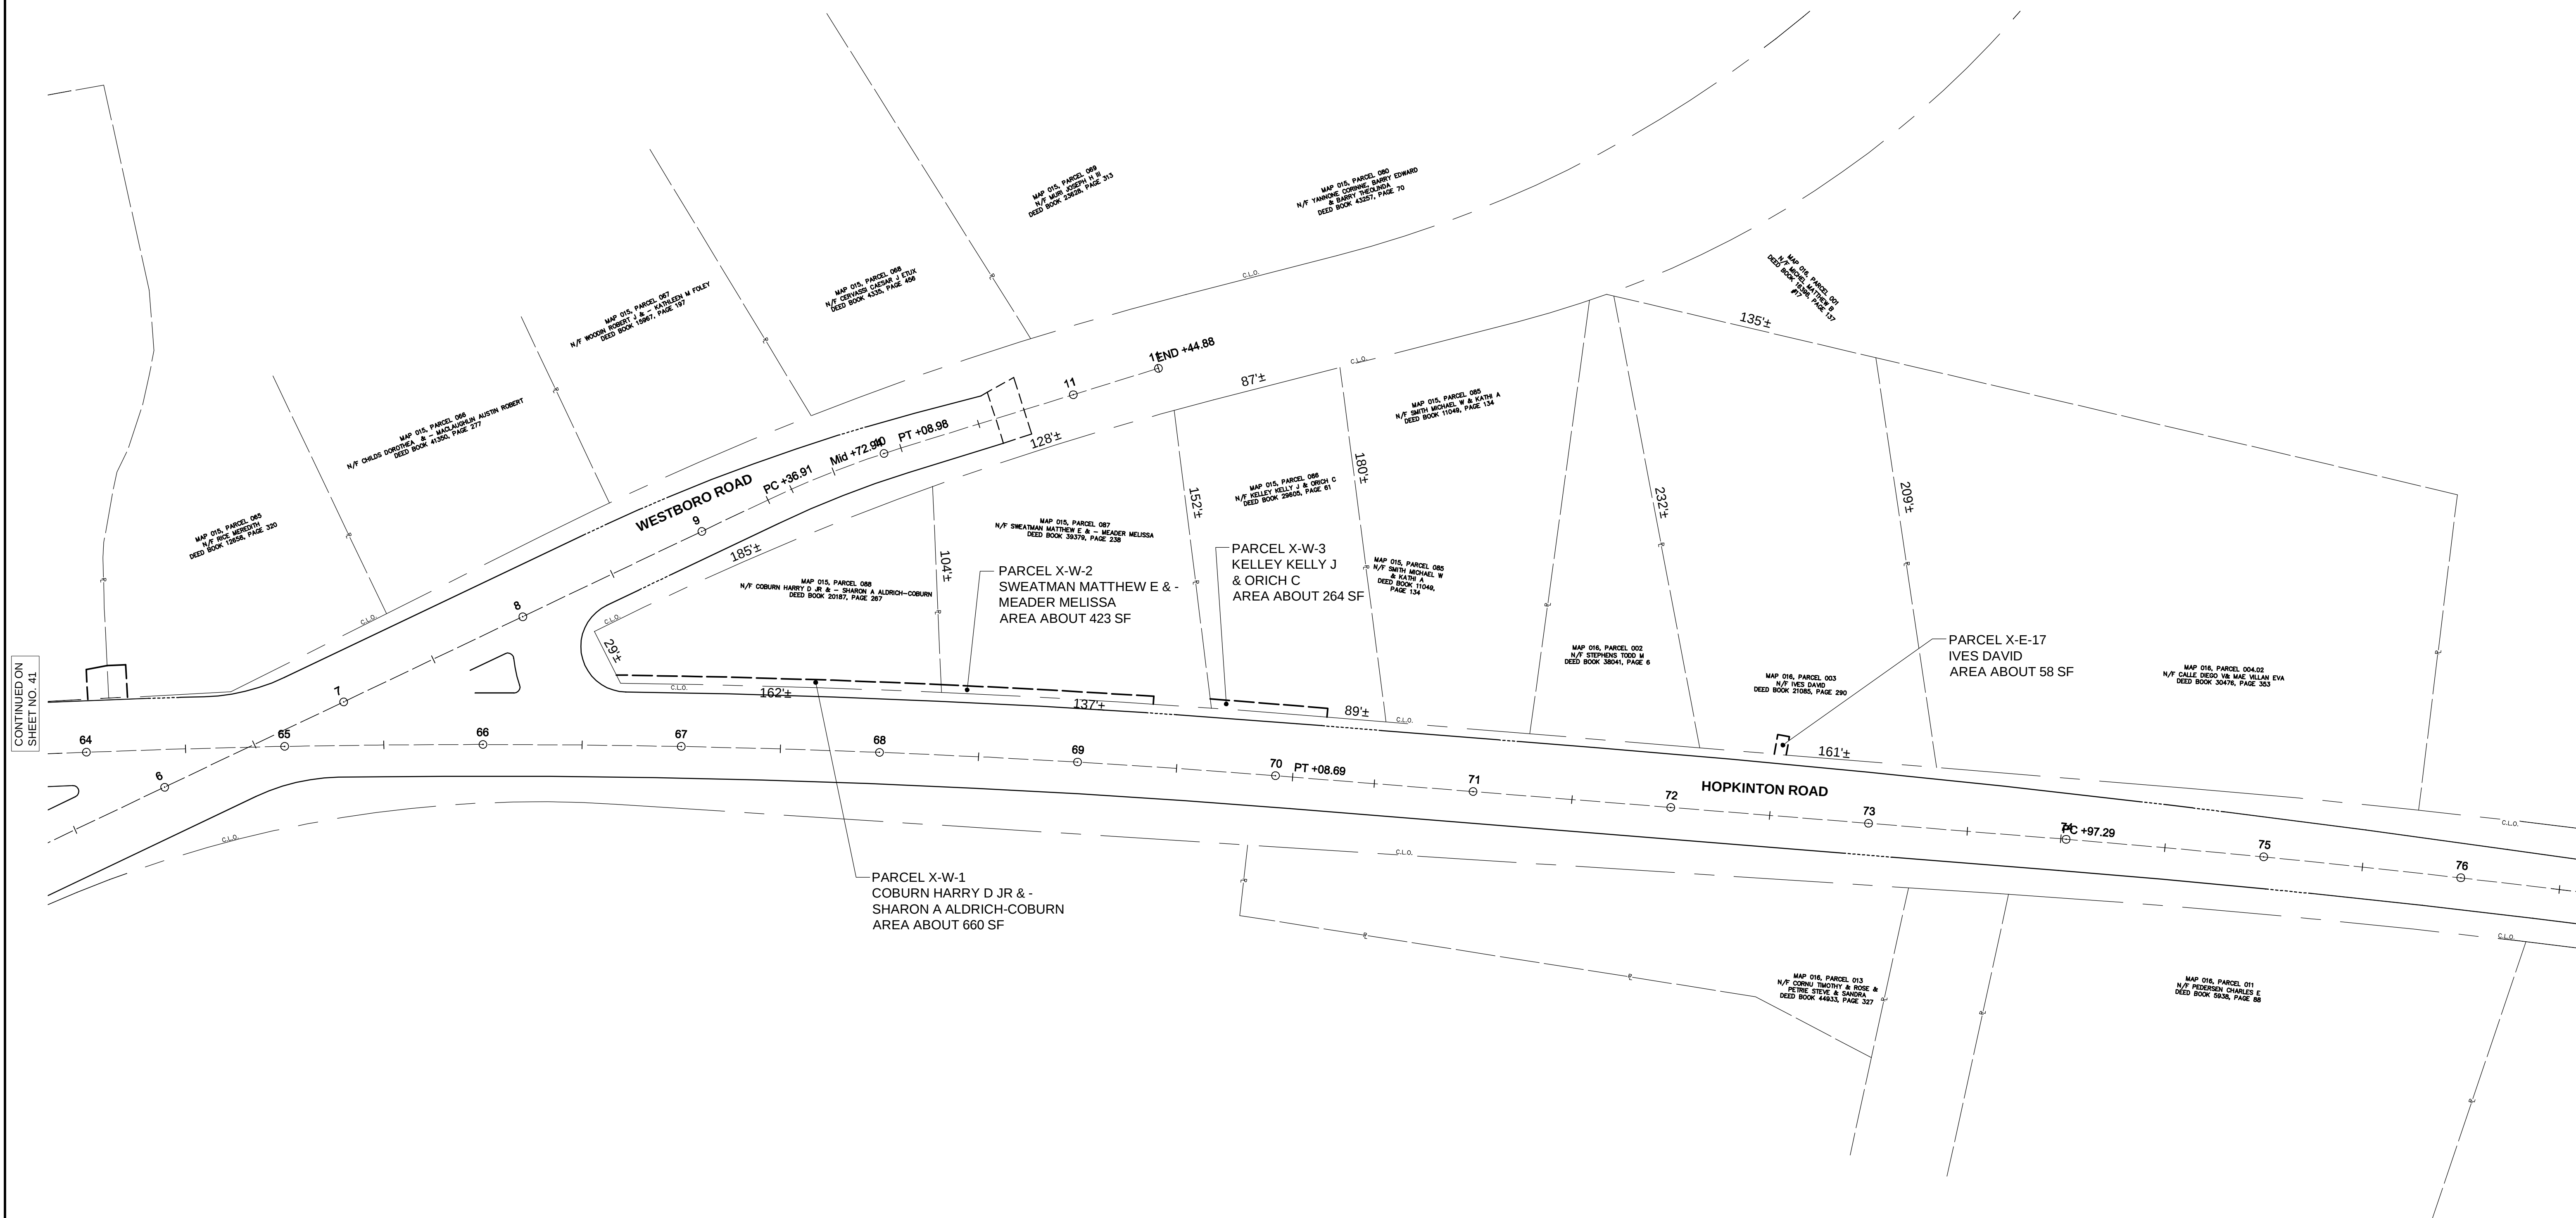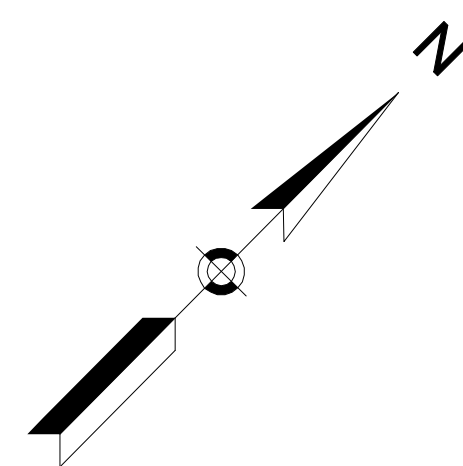

CONTINUED ON
SHEET NO. 41

CONTINUED ON
SHEET NO. 43



SCALE IN FEET

MassDOT DIT Version:

UPTON
HARTFORD AVE. (NORTH) /
HIGH STREET / HOPKINTON ROAD

STATE	FED. AID PROJ. NO.	SHEET NO.	TOTAL SHEETS
MA	-	43	75

PROJECT FILE NO. 606125

PRELIMINARY RIGHT OF WAY
LOCATION PLAN NO. 6

CONTINUED ON
SHEET NO. 42


CONTINUED
BELOW

CONTINUED
ABOVE

CONTINUED ON
SHEET NO. 44



MassDOT DMT Version:

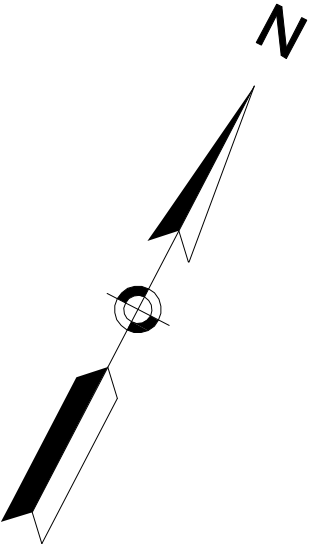

UPTON
HARTFORD AVE. (NORTH) /
HIGH STREET / HOPKINTON ROAD

STATE	FED. AID PROJ. NO.	SHEET NO.	TOTAL SHEETS
MA	-	44	75
PROJECT FILE NO. 606125			

PRELIMINARY RIGHT OF WAY
LOCATION PLAN NO. 7

CONTINUED ON
SHEET NO. 43

CONTINUED
BELOW


CONTINUED
ABOVE

CONTINUED ON
SHEET NO. 45



SCALE IN FEET

MassDOT DWI Version:



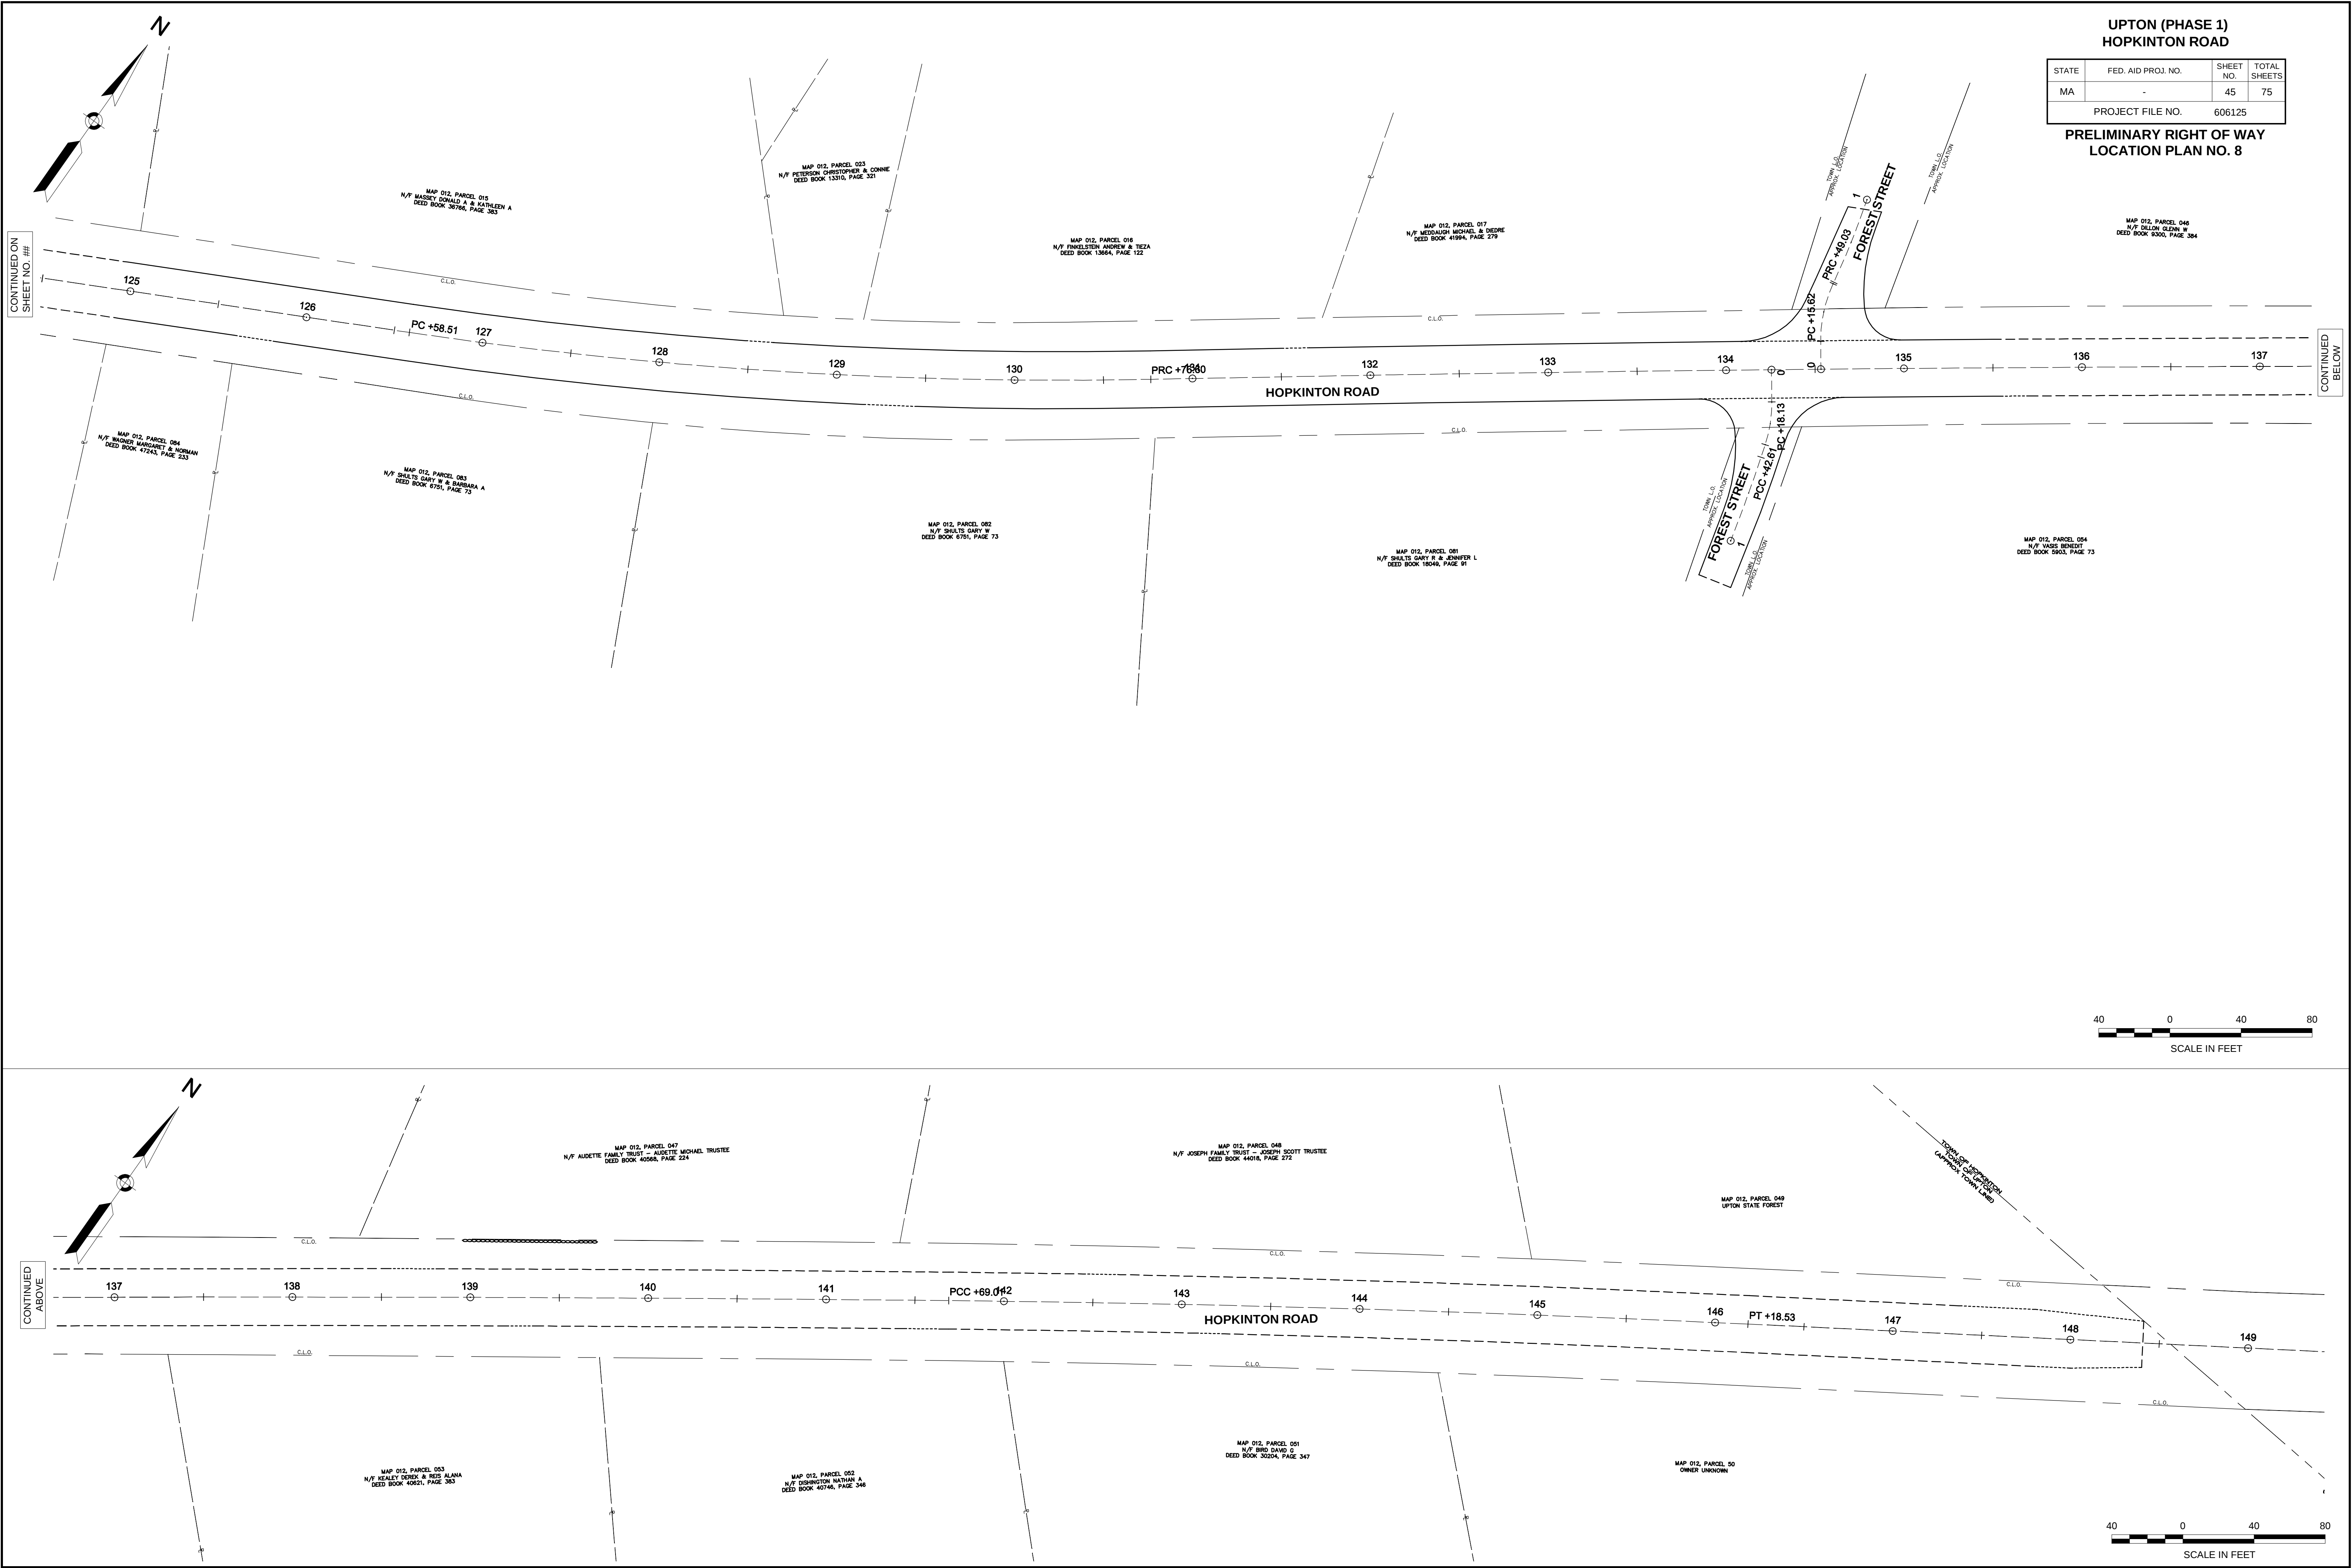




UPTON
HARTFORD AVE. (NORTH) /
HIGH STREET / HOPKINTON ROAD

STATE	FED. AID PROJ. NO.	SHEET NO.	TOTAL SHEETS
MA	-	46	75

PROJECT FILE NO. 606125

PRELIMINARY RIGHT OF WAY
PROPERTY PLAN NO. 1

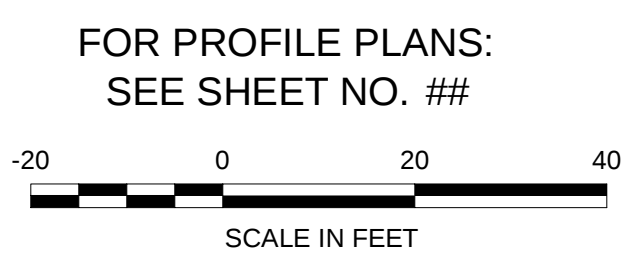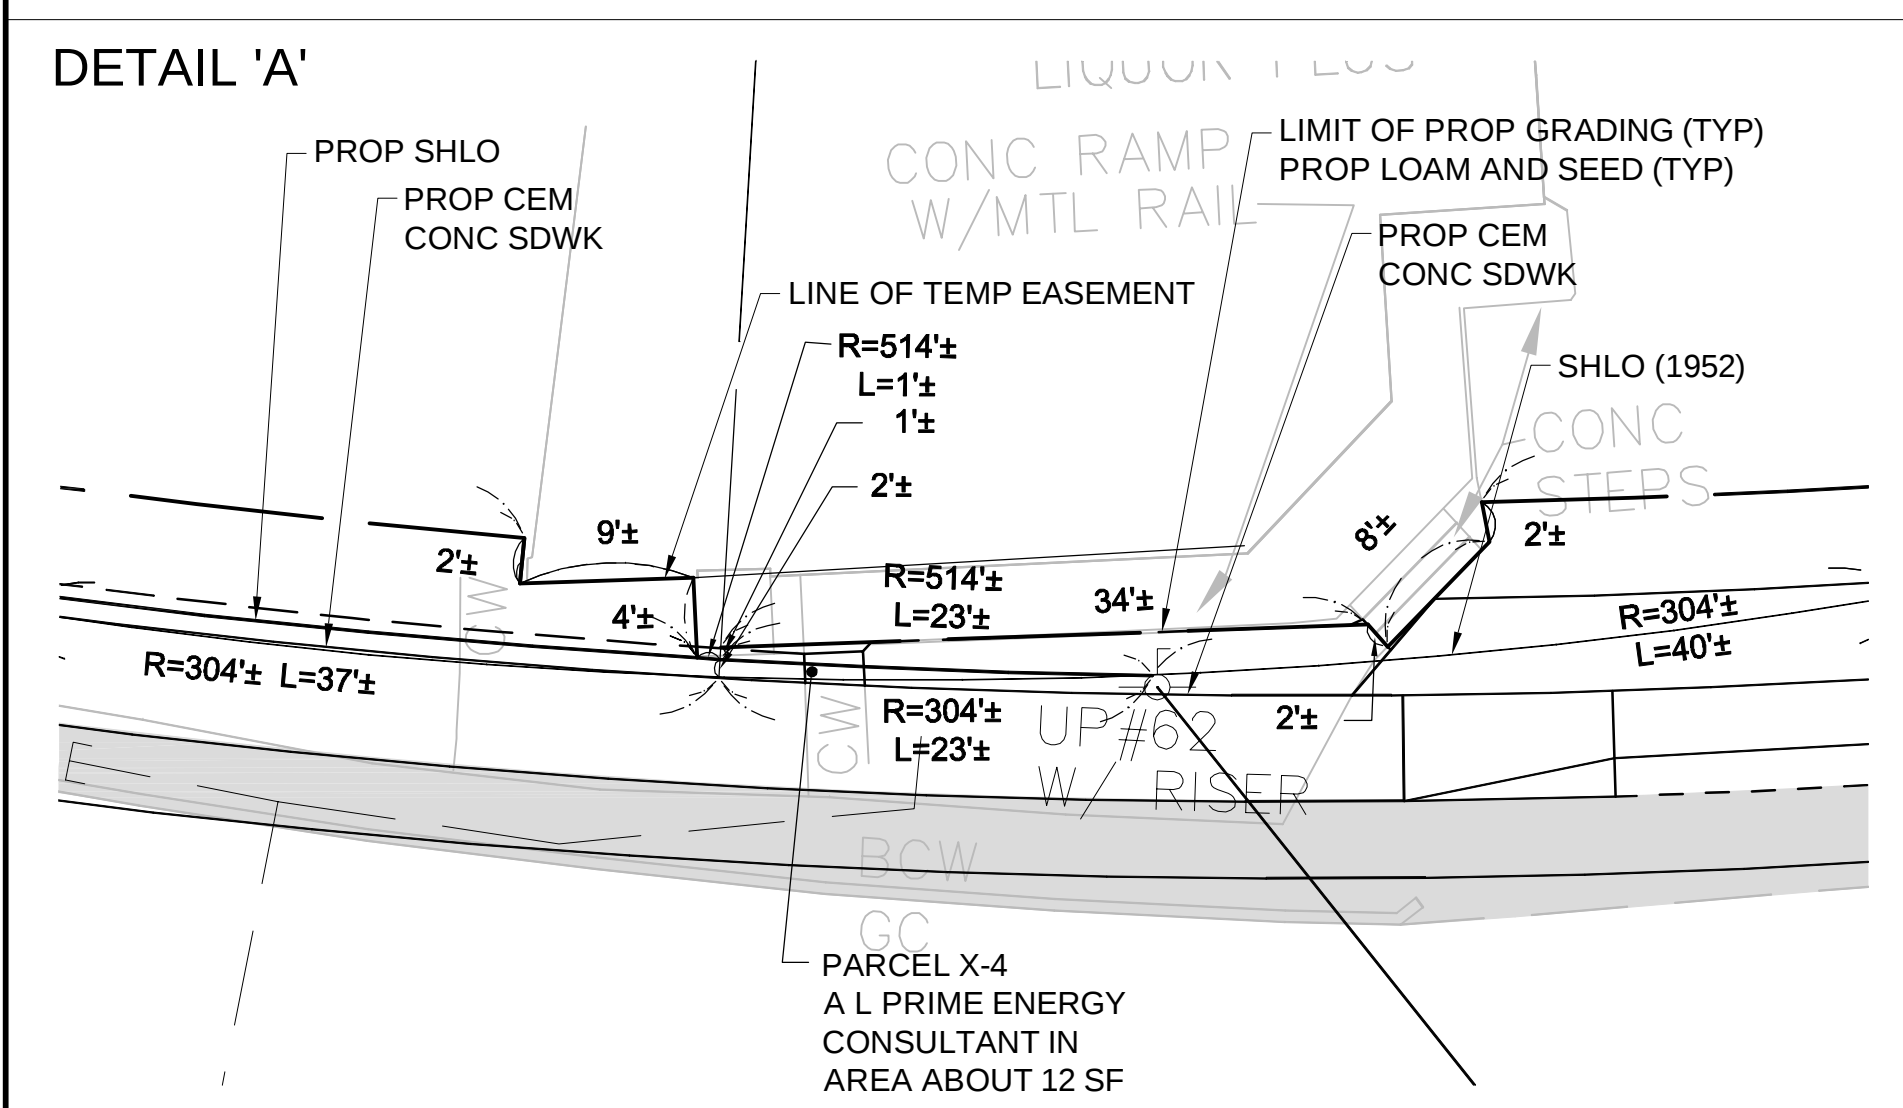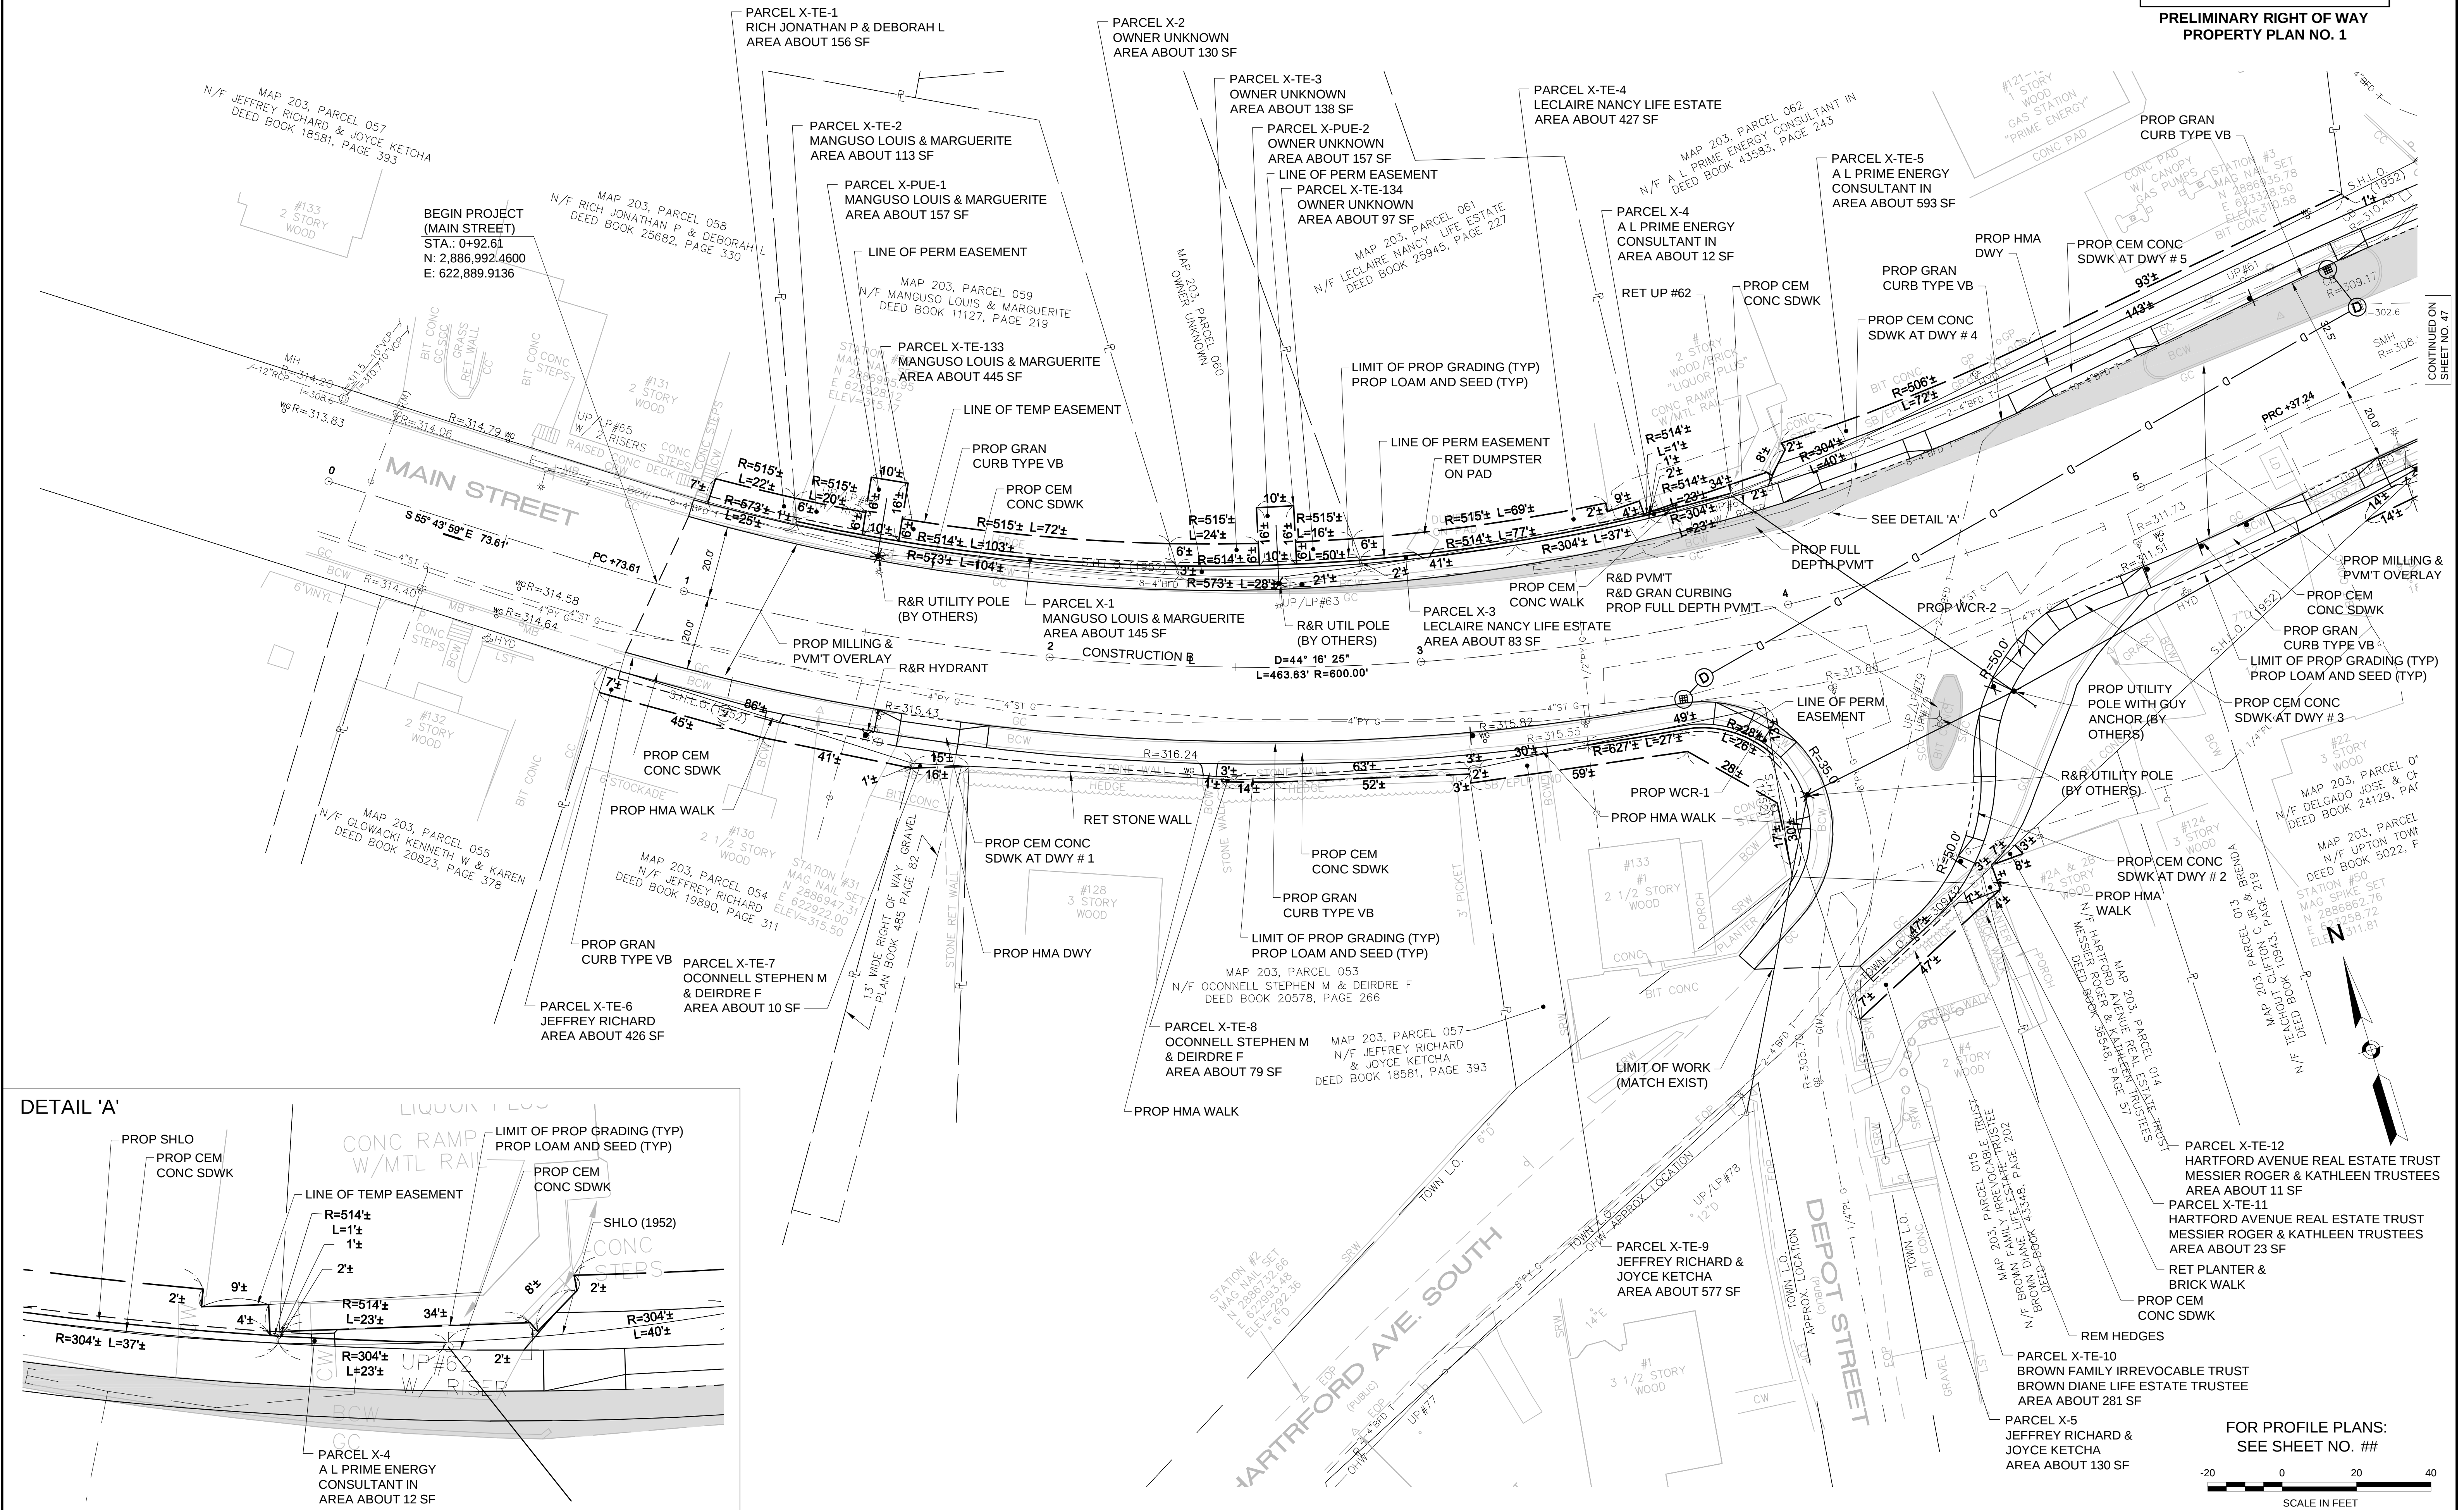

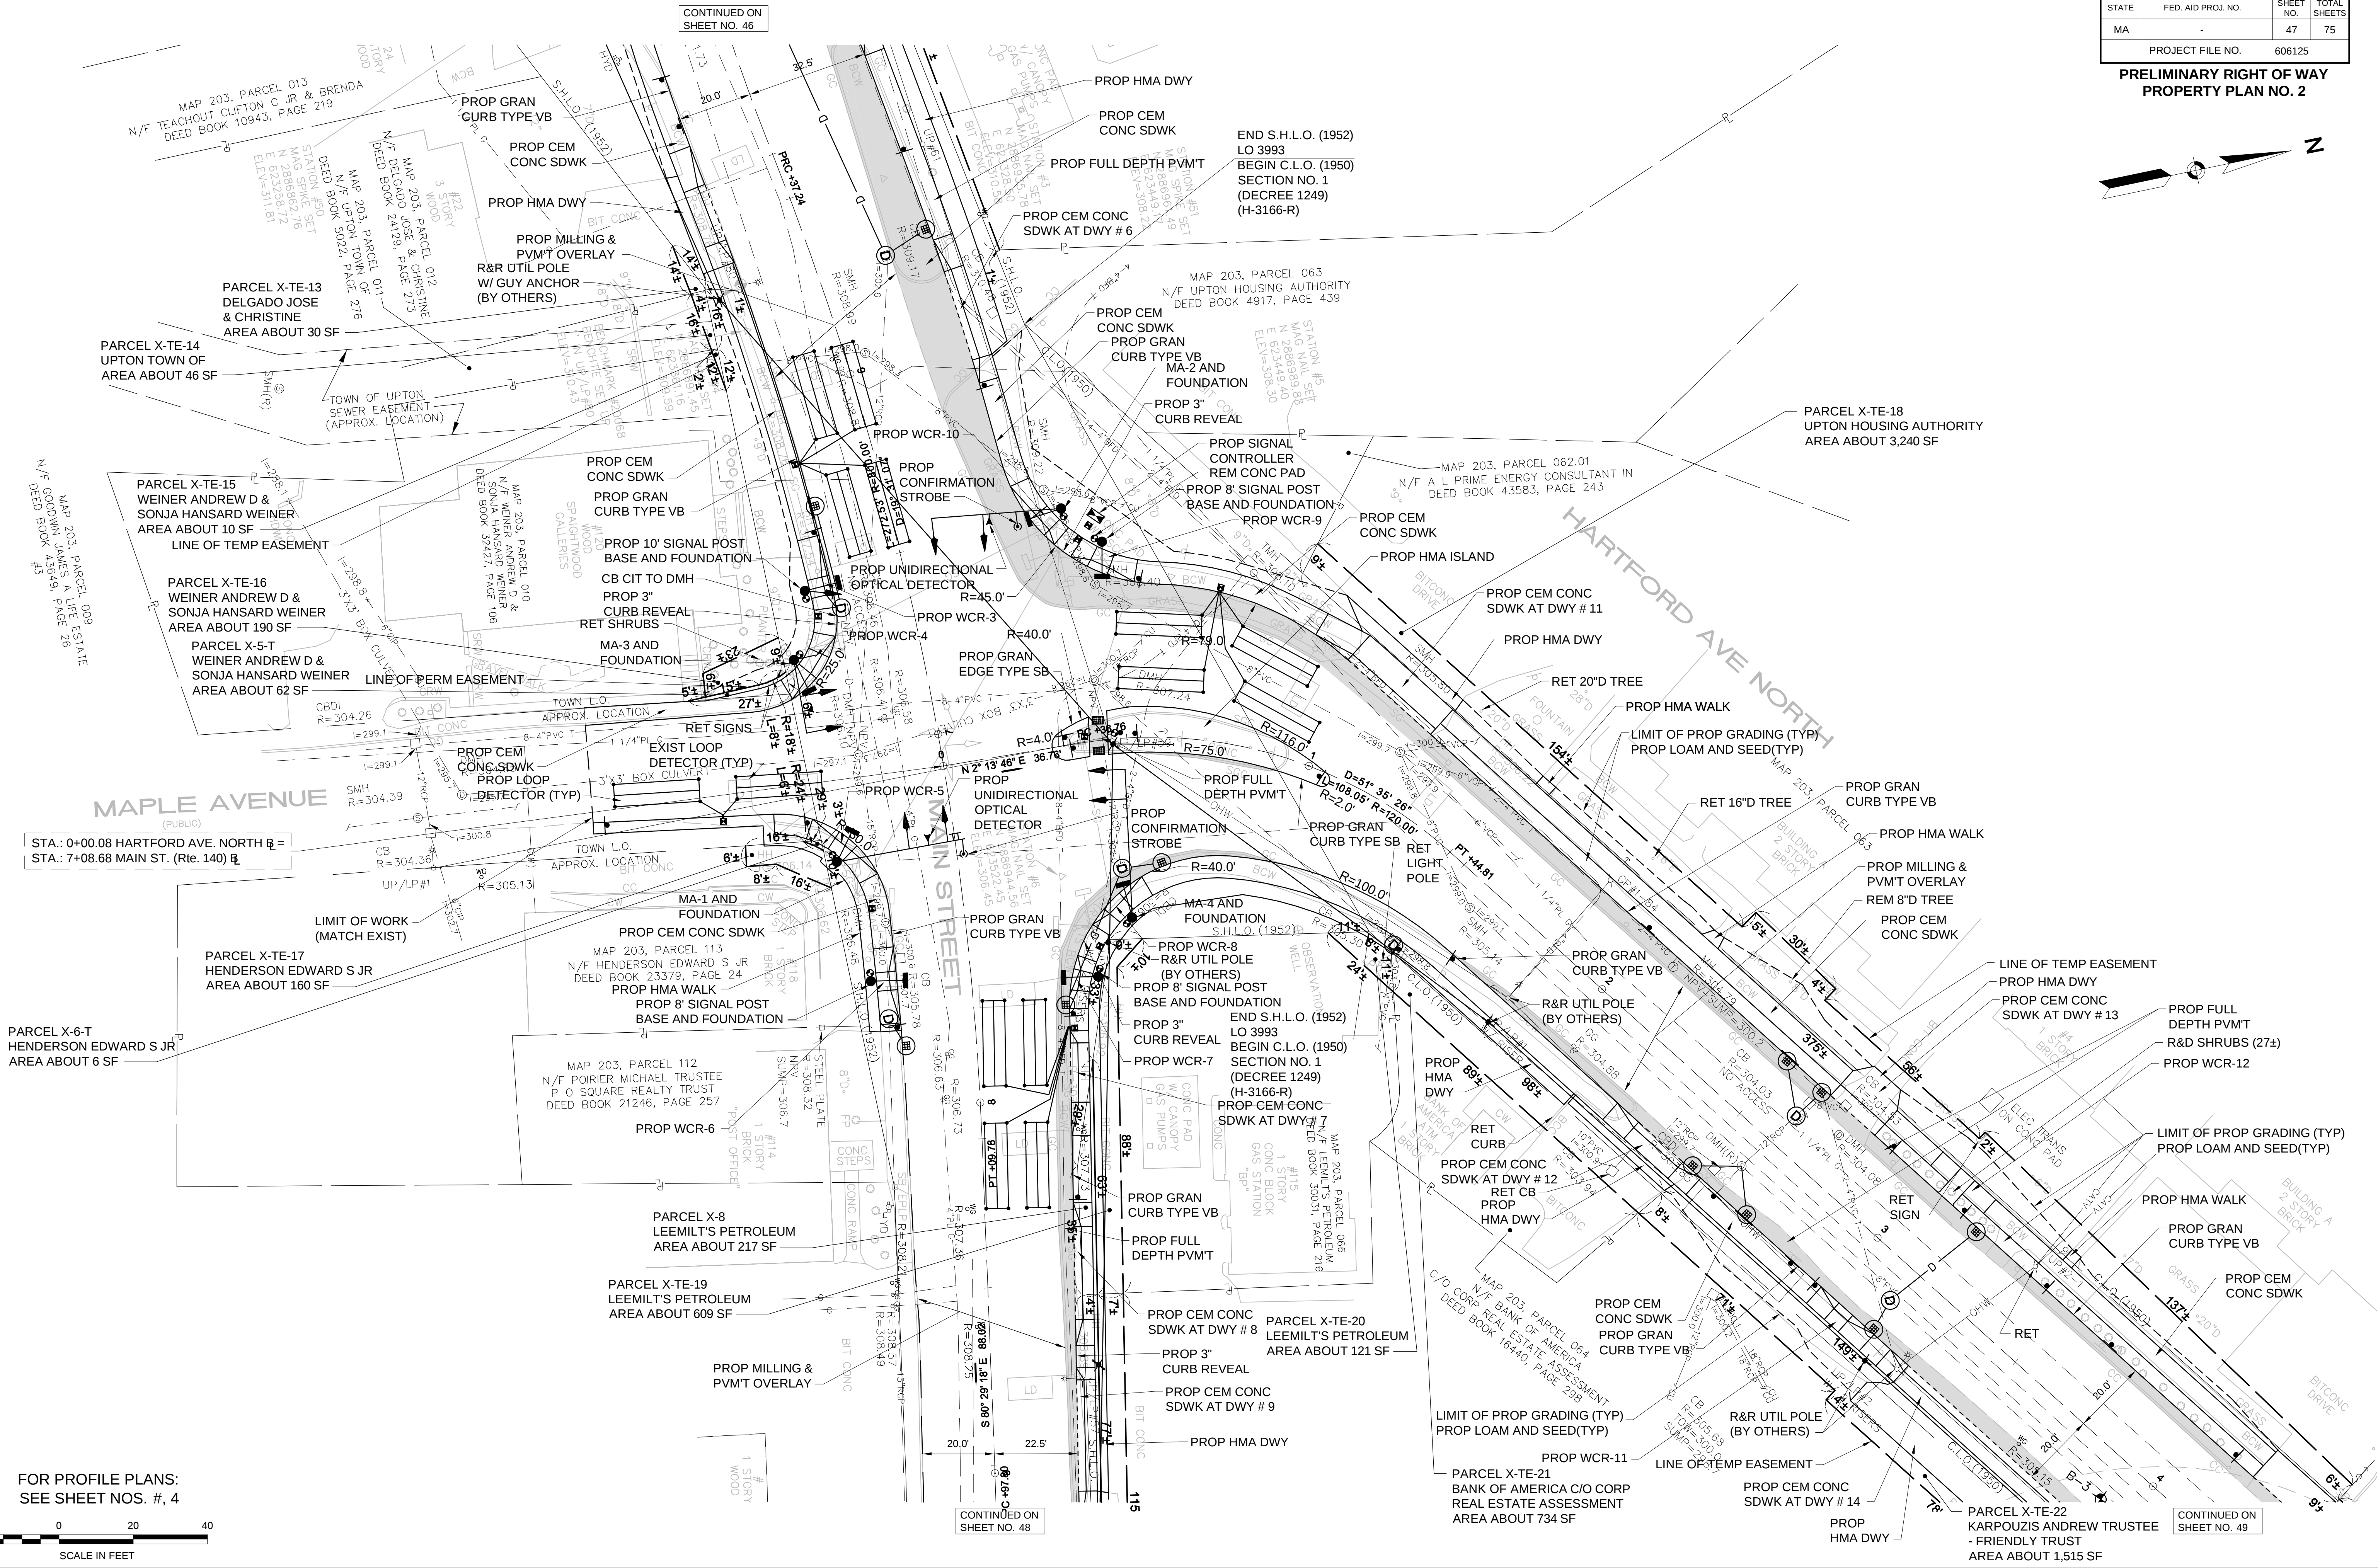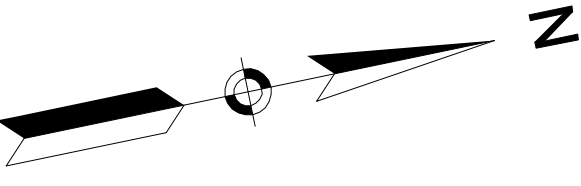

FOR PROFILE PLANS:
SEE SHEET NOS. #, 4





CONTINUED ON
SHEET NO. 48

CONTINUED ON
SHEET NO. 49

UPTON
HARTFORD AVE. (NORTH) /
HIGH STREET / HOPKINTON ROAD

STATE	FED. AID PROJ. NO.	SHEET NO.	TOTAL SHEETS
MA	-	##	75
PROJECT FILE NO. 606125			

PRELIMINARY RIGHT OF WAY
PROPERTY PLAN NO. 3

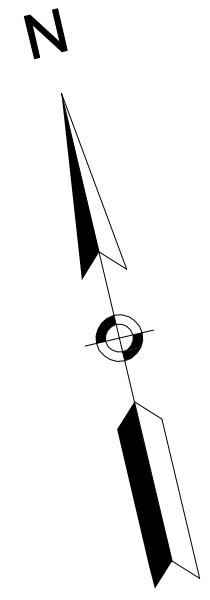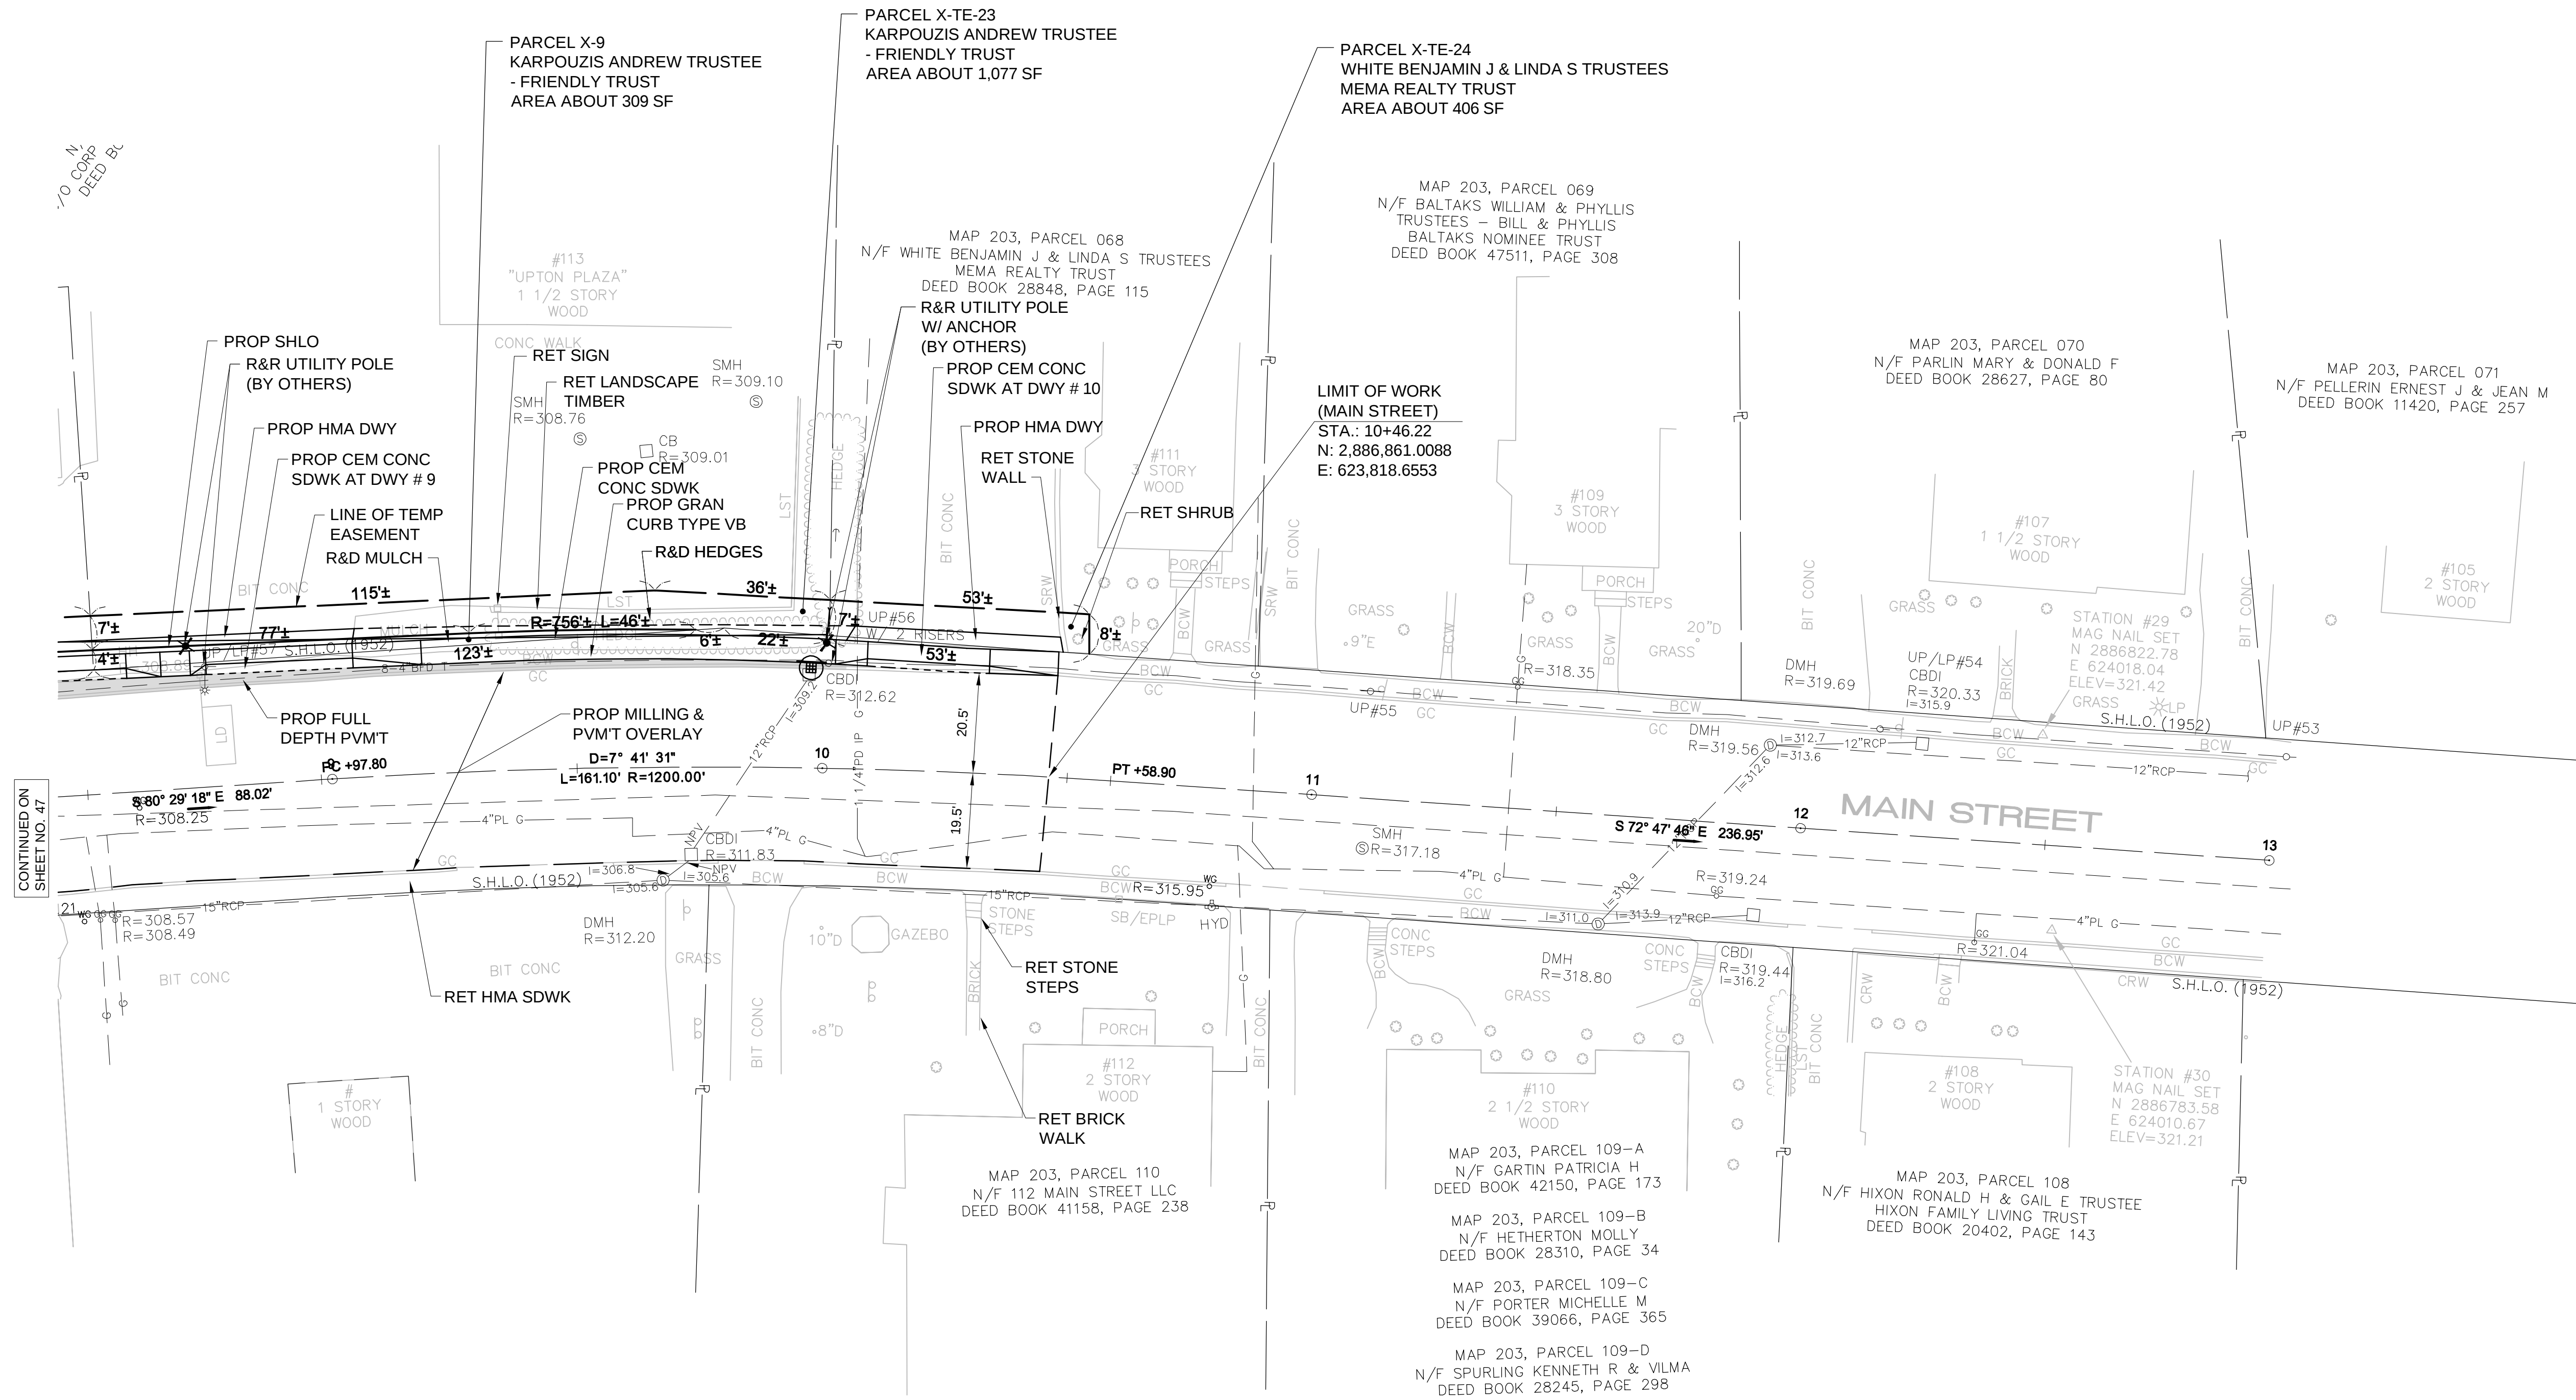

FOR PROFILE PLANS:
SEE SHEET NO. ##




SCALE IN FEET

MassDOT DWT Version:

UPTON
HARTFORD AVE. (NORTH) /
HIGH STREET / HOPKINTON ROAD

STATE	FED. AID PROJ. NO.	SHEET NO.	TOTAL SHEETS
MA	-	49	75
PROJECT FILE NO. 606125			

PRELIMINARY RIGHT OF WAY
PROPERTY PLAN NO. 4

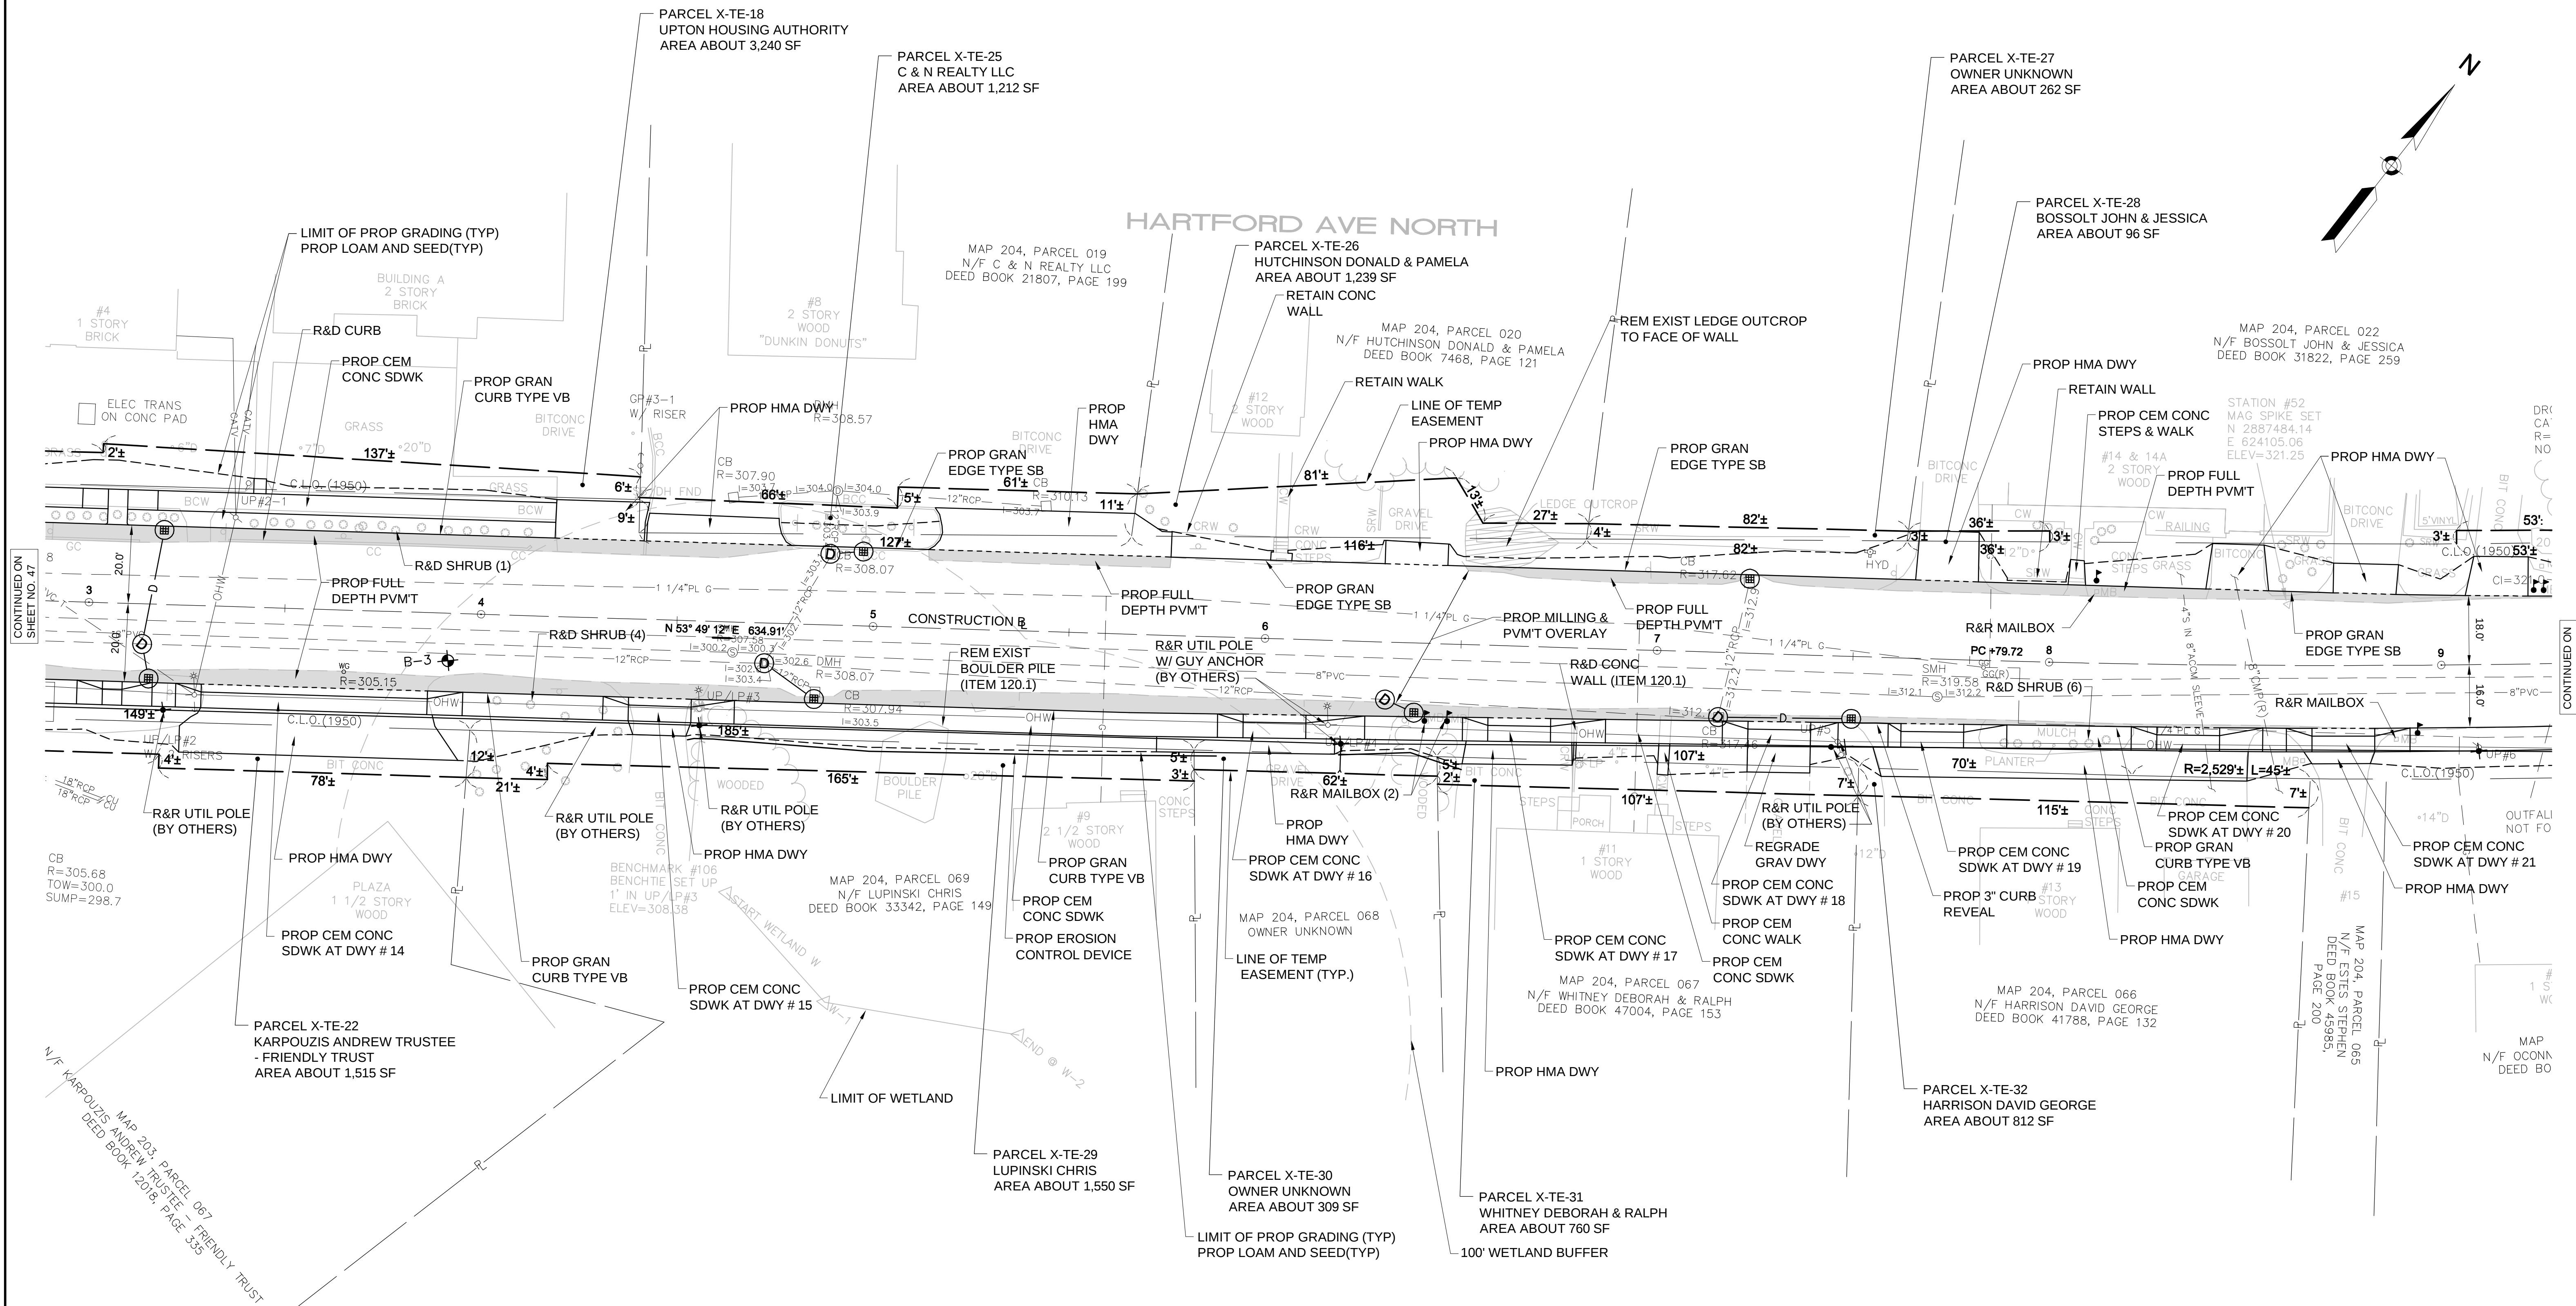

FOR PROFILE PLANS:
SEE SHEET NOS. 5




SCALE IN FEET

MassDOT CMT Version:

UPTON
HARTFORD AVE. (NORTH) /
HIGH STREET / HOPKINTON ROAD

STATE	FED. AID PROJ. NO.	SHEET NO.	TOTAL SHEETS
MA	-	##	75
PROJECT FILE NO. 606125			


PRELIMINARY RIGHT OF WAY
PROPERTY PLAN NO. 5

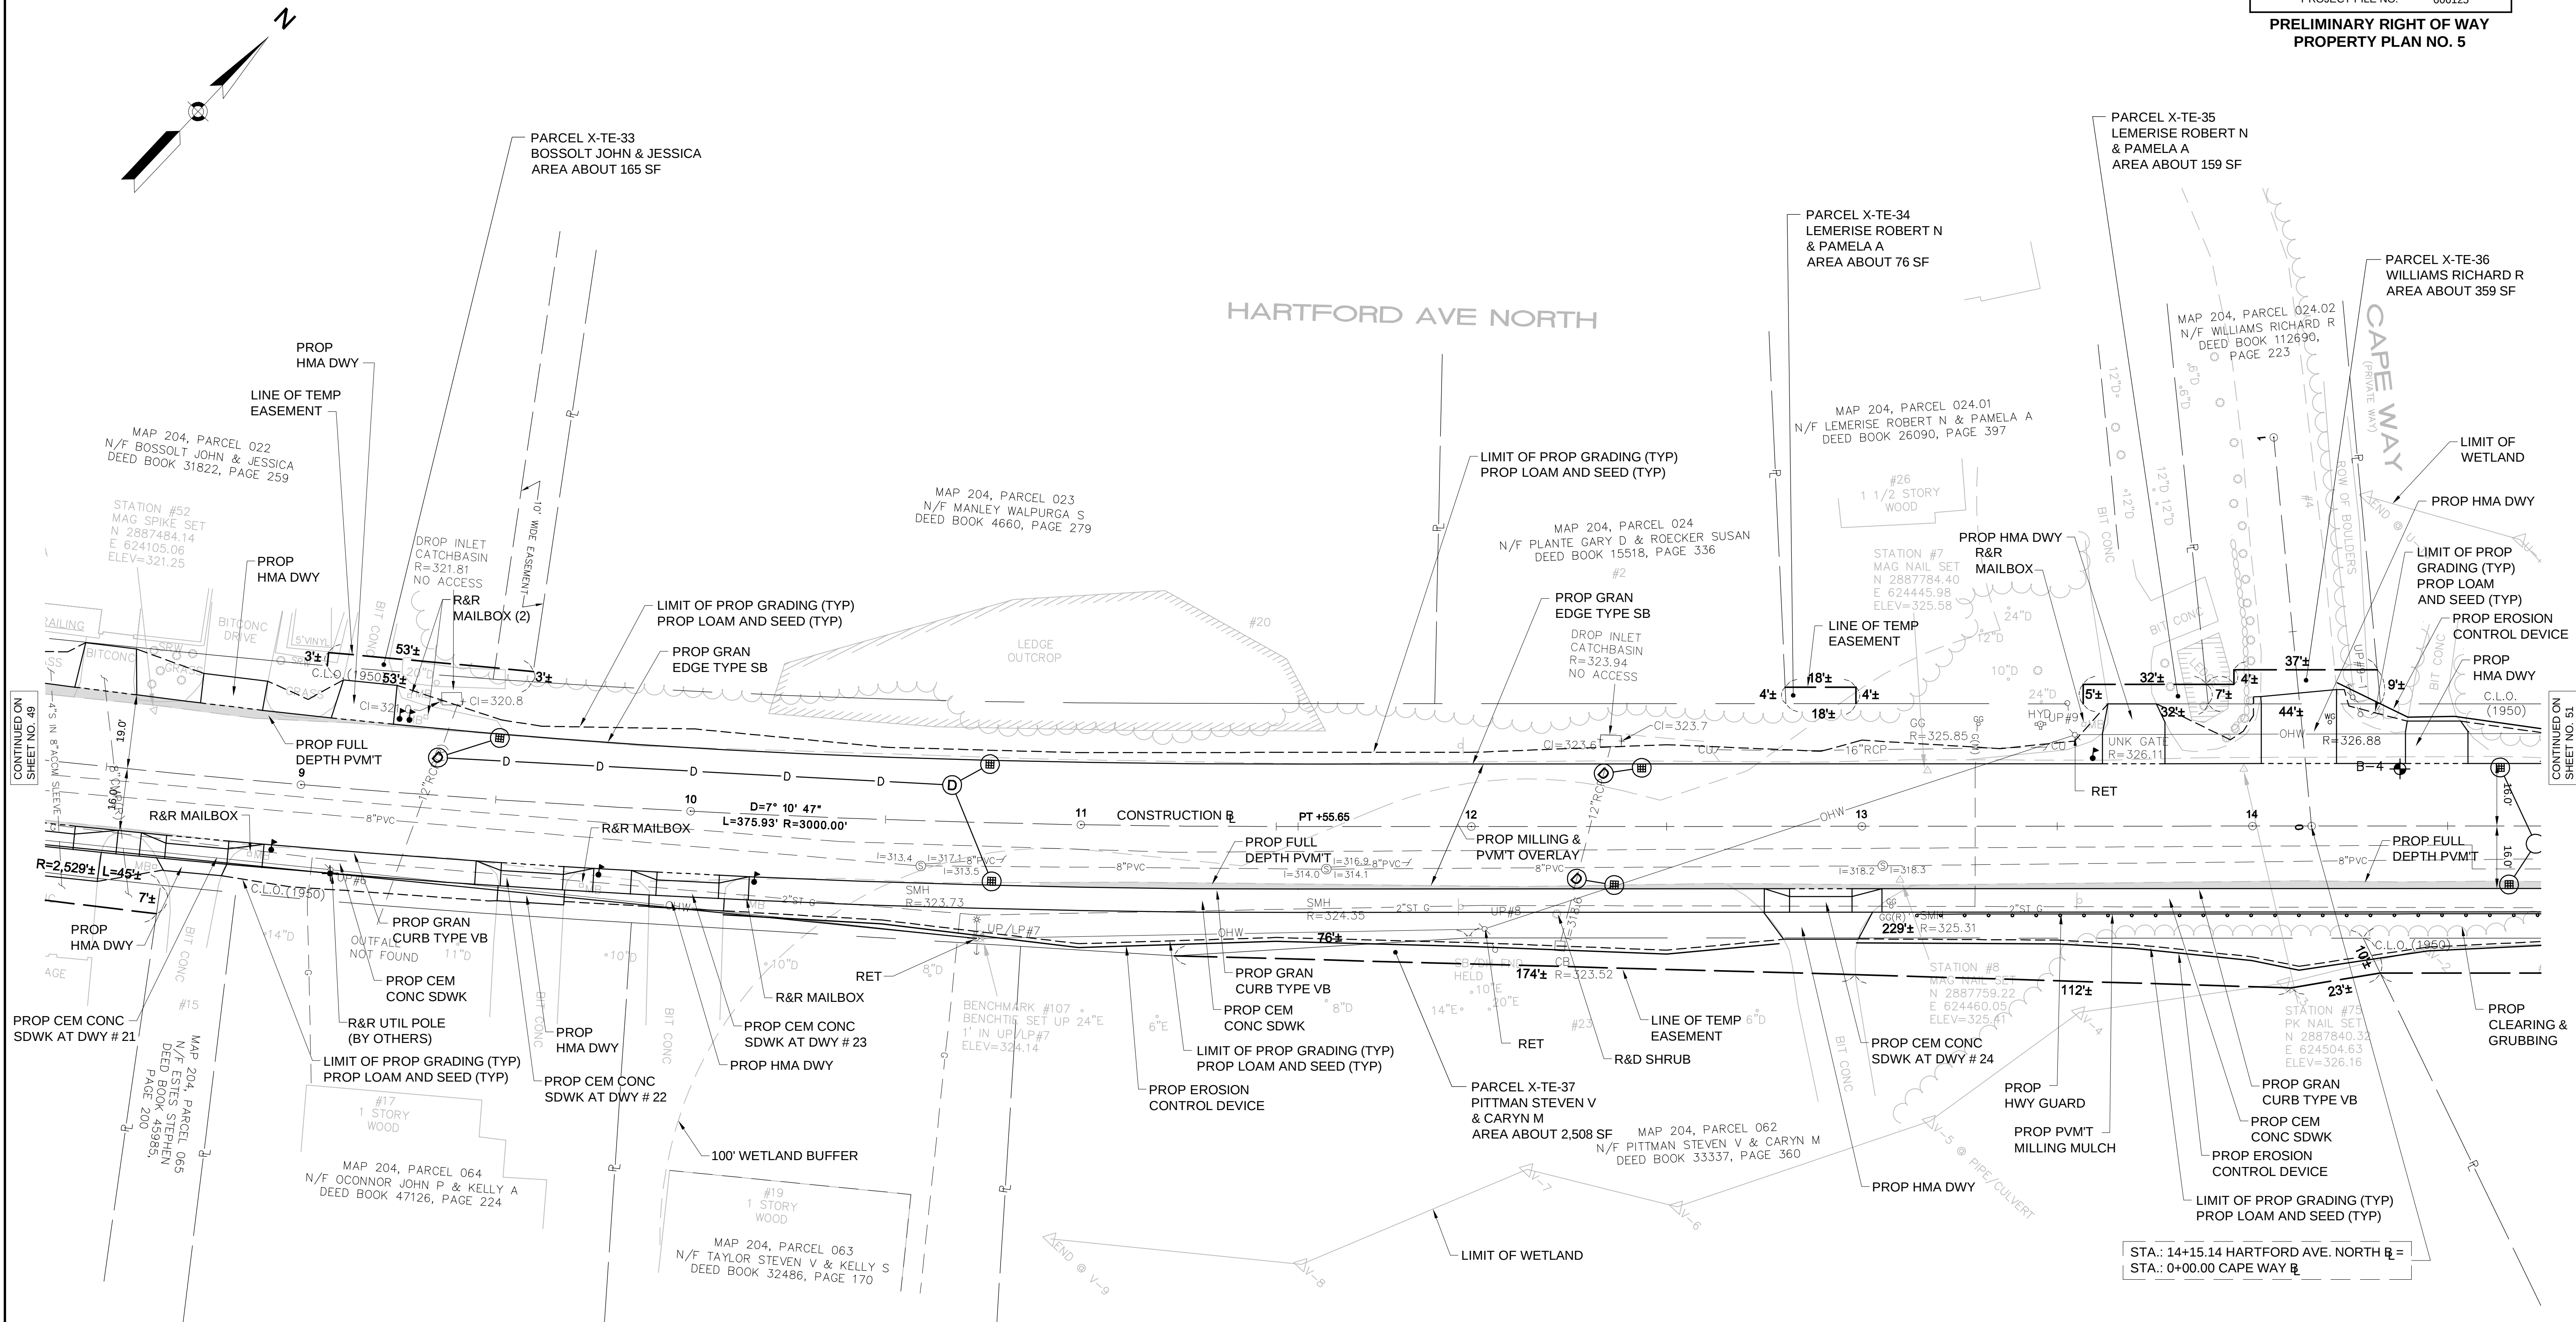

FOR PROFILE PLANS:
SEE SHEET NOS. 6



MassDOT CMT Version:

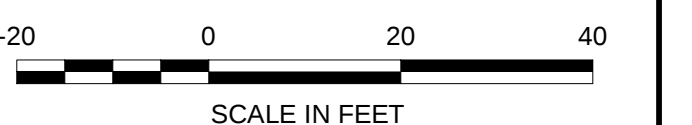


UPTON
HARTFORD AVE. (NORTH) /
HIGH STREET / HOPKINTON ROAD

STATE	FED. AID PROJ. NO.	SHEET NO.	TOTAL SHEETS
MA	-	52	75

PROJECT FILE NO. 606125

PRELIMINARY RIGHT OF WAY
PROPERTY PLAN NO. 7

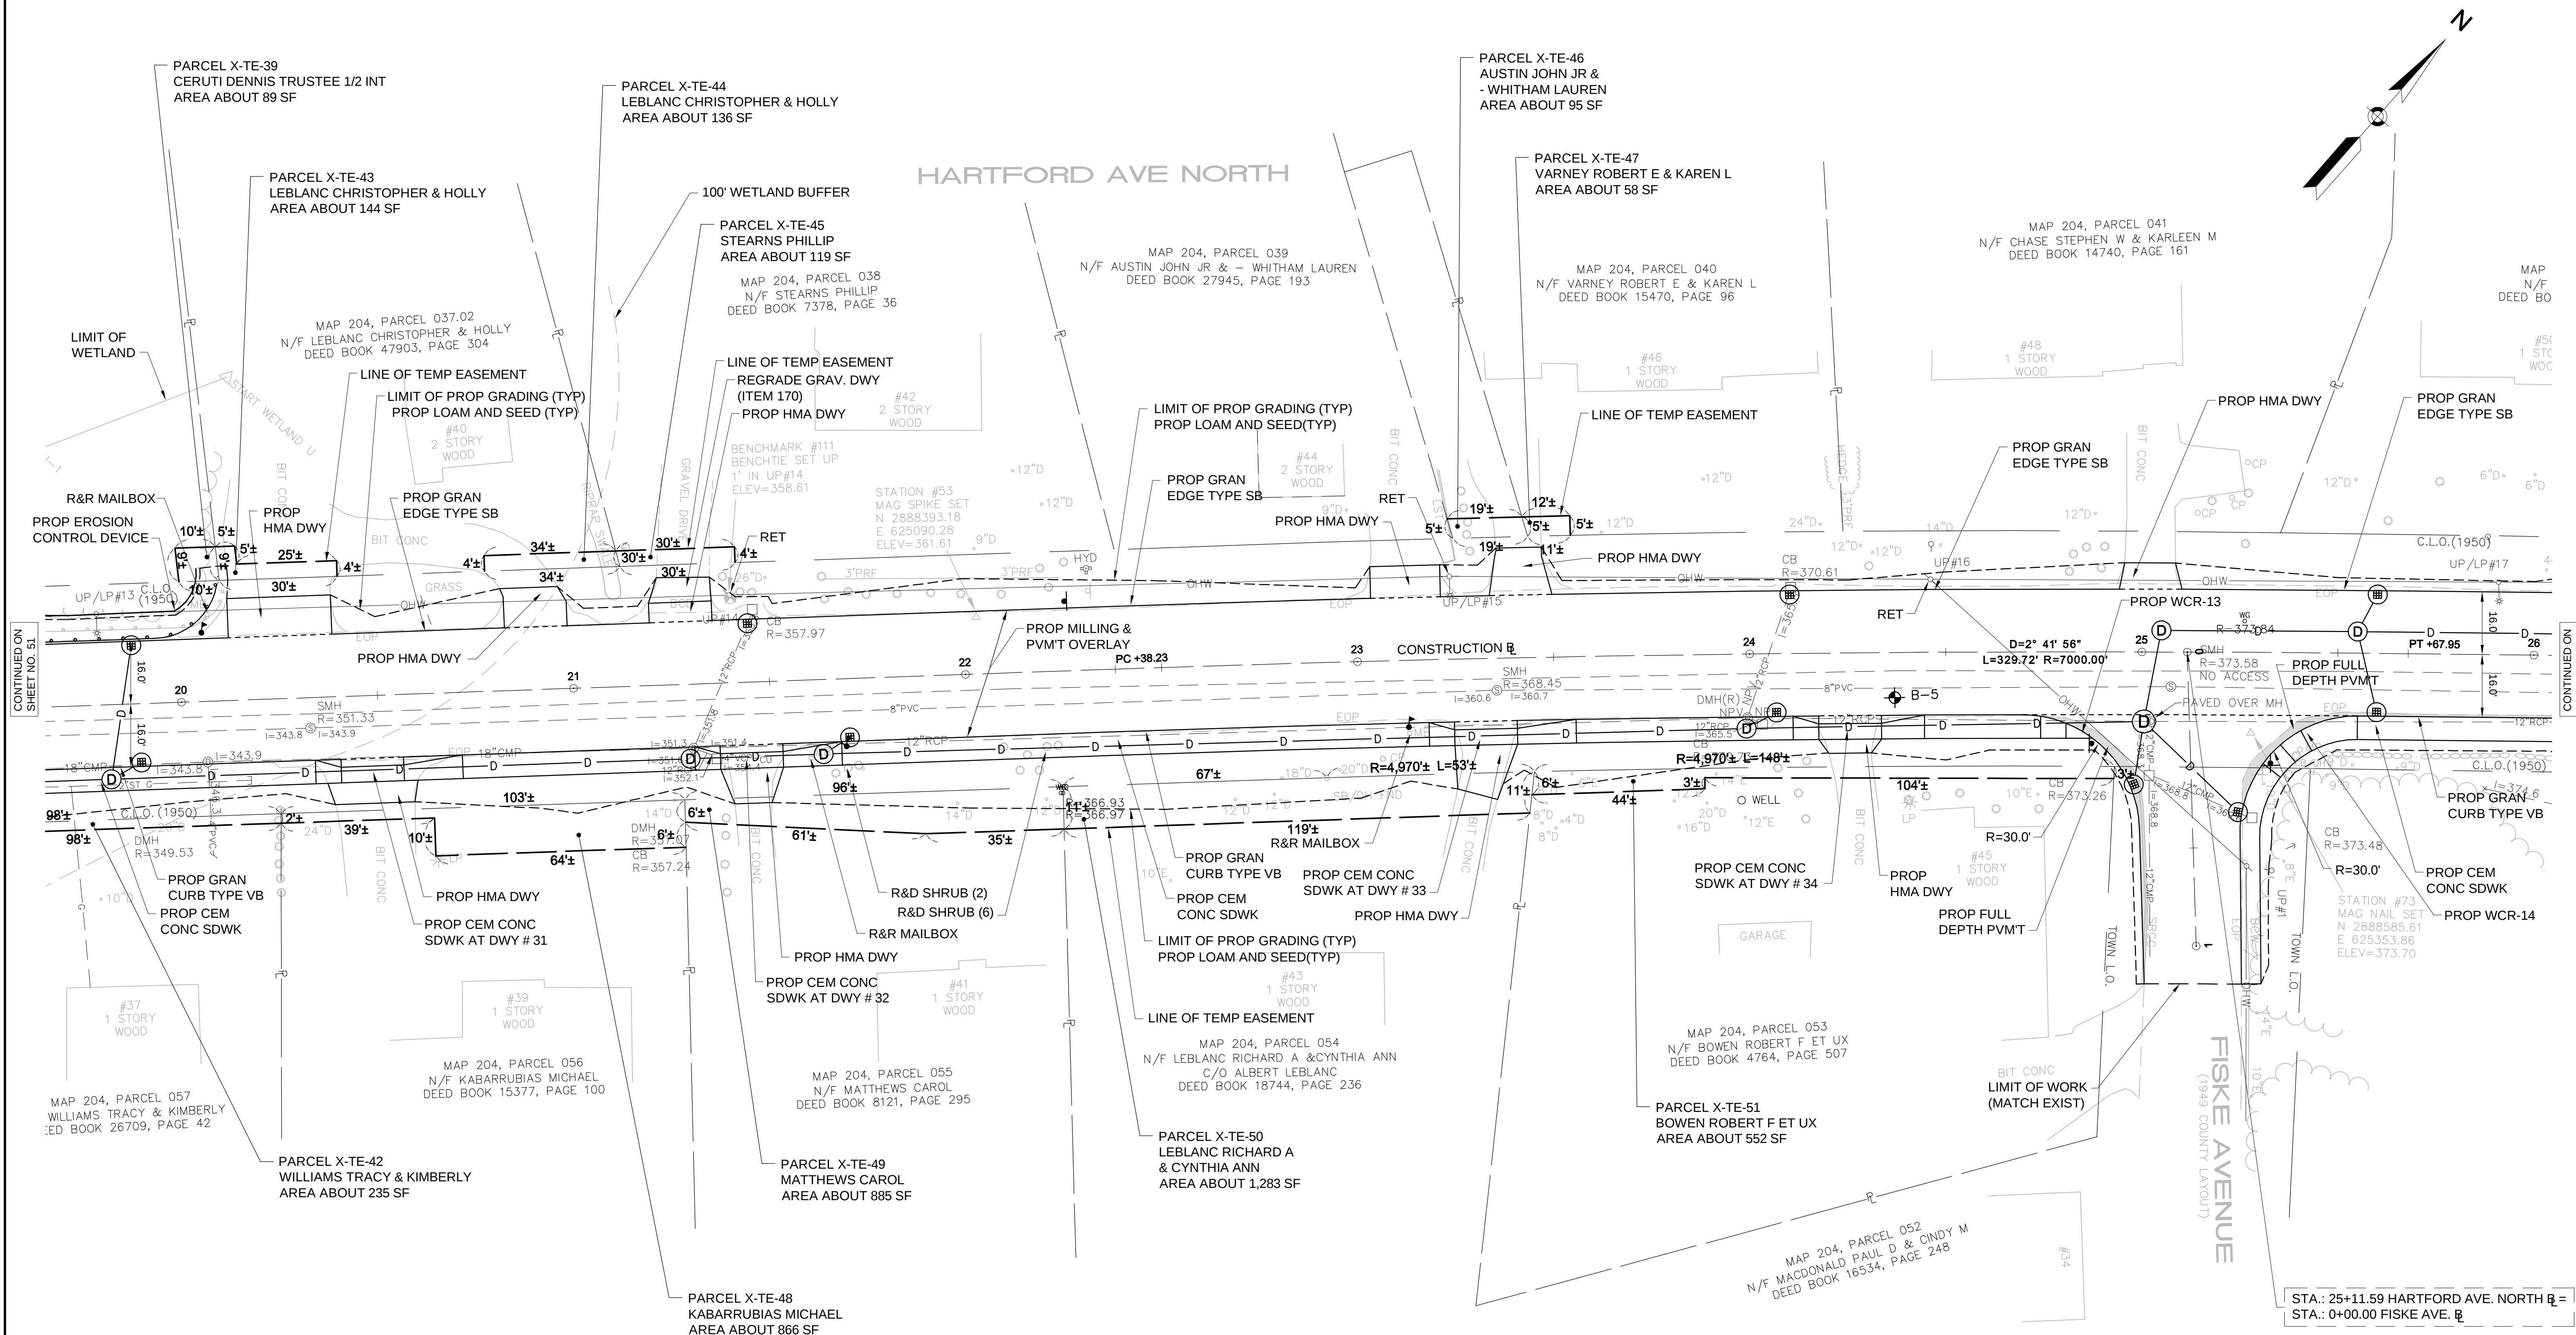

STA.: 25+11.59 HARTFORD AVE. NORTH $\bar{u}$ =
STA.: 0+00.00 FISKE AVE. $\bar{u}$

FOR PROFILE PLANS:
SEE SHEET NOS. 8




MassDOT CMT Version:

UPTON
HARTFORD AVE. (NORTH) /
HIGH STREET / HOPKINTON ROAD

STATE	FED. AID PROJ. NO.	SHEET NO.	TOTAL SHEETS
MA	-	53	75



PROJECT FILE NO. 606125

PRELIMINARY RIGHT OF WAY
PROPERTY PLAN NO. 8

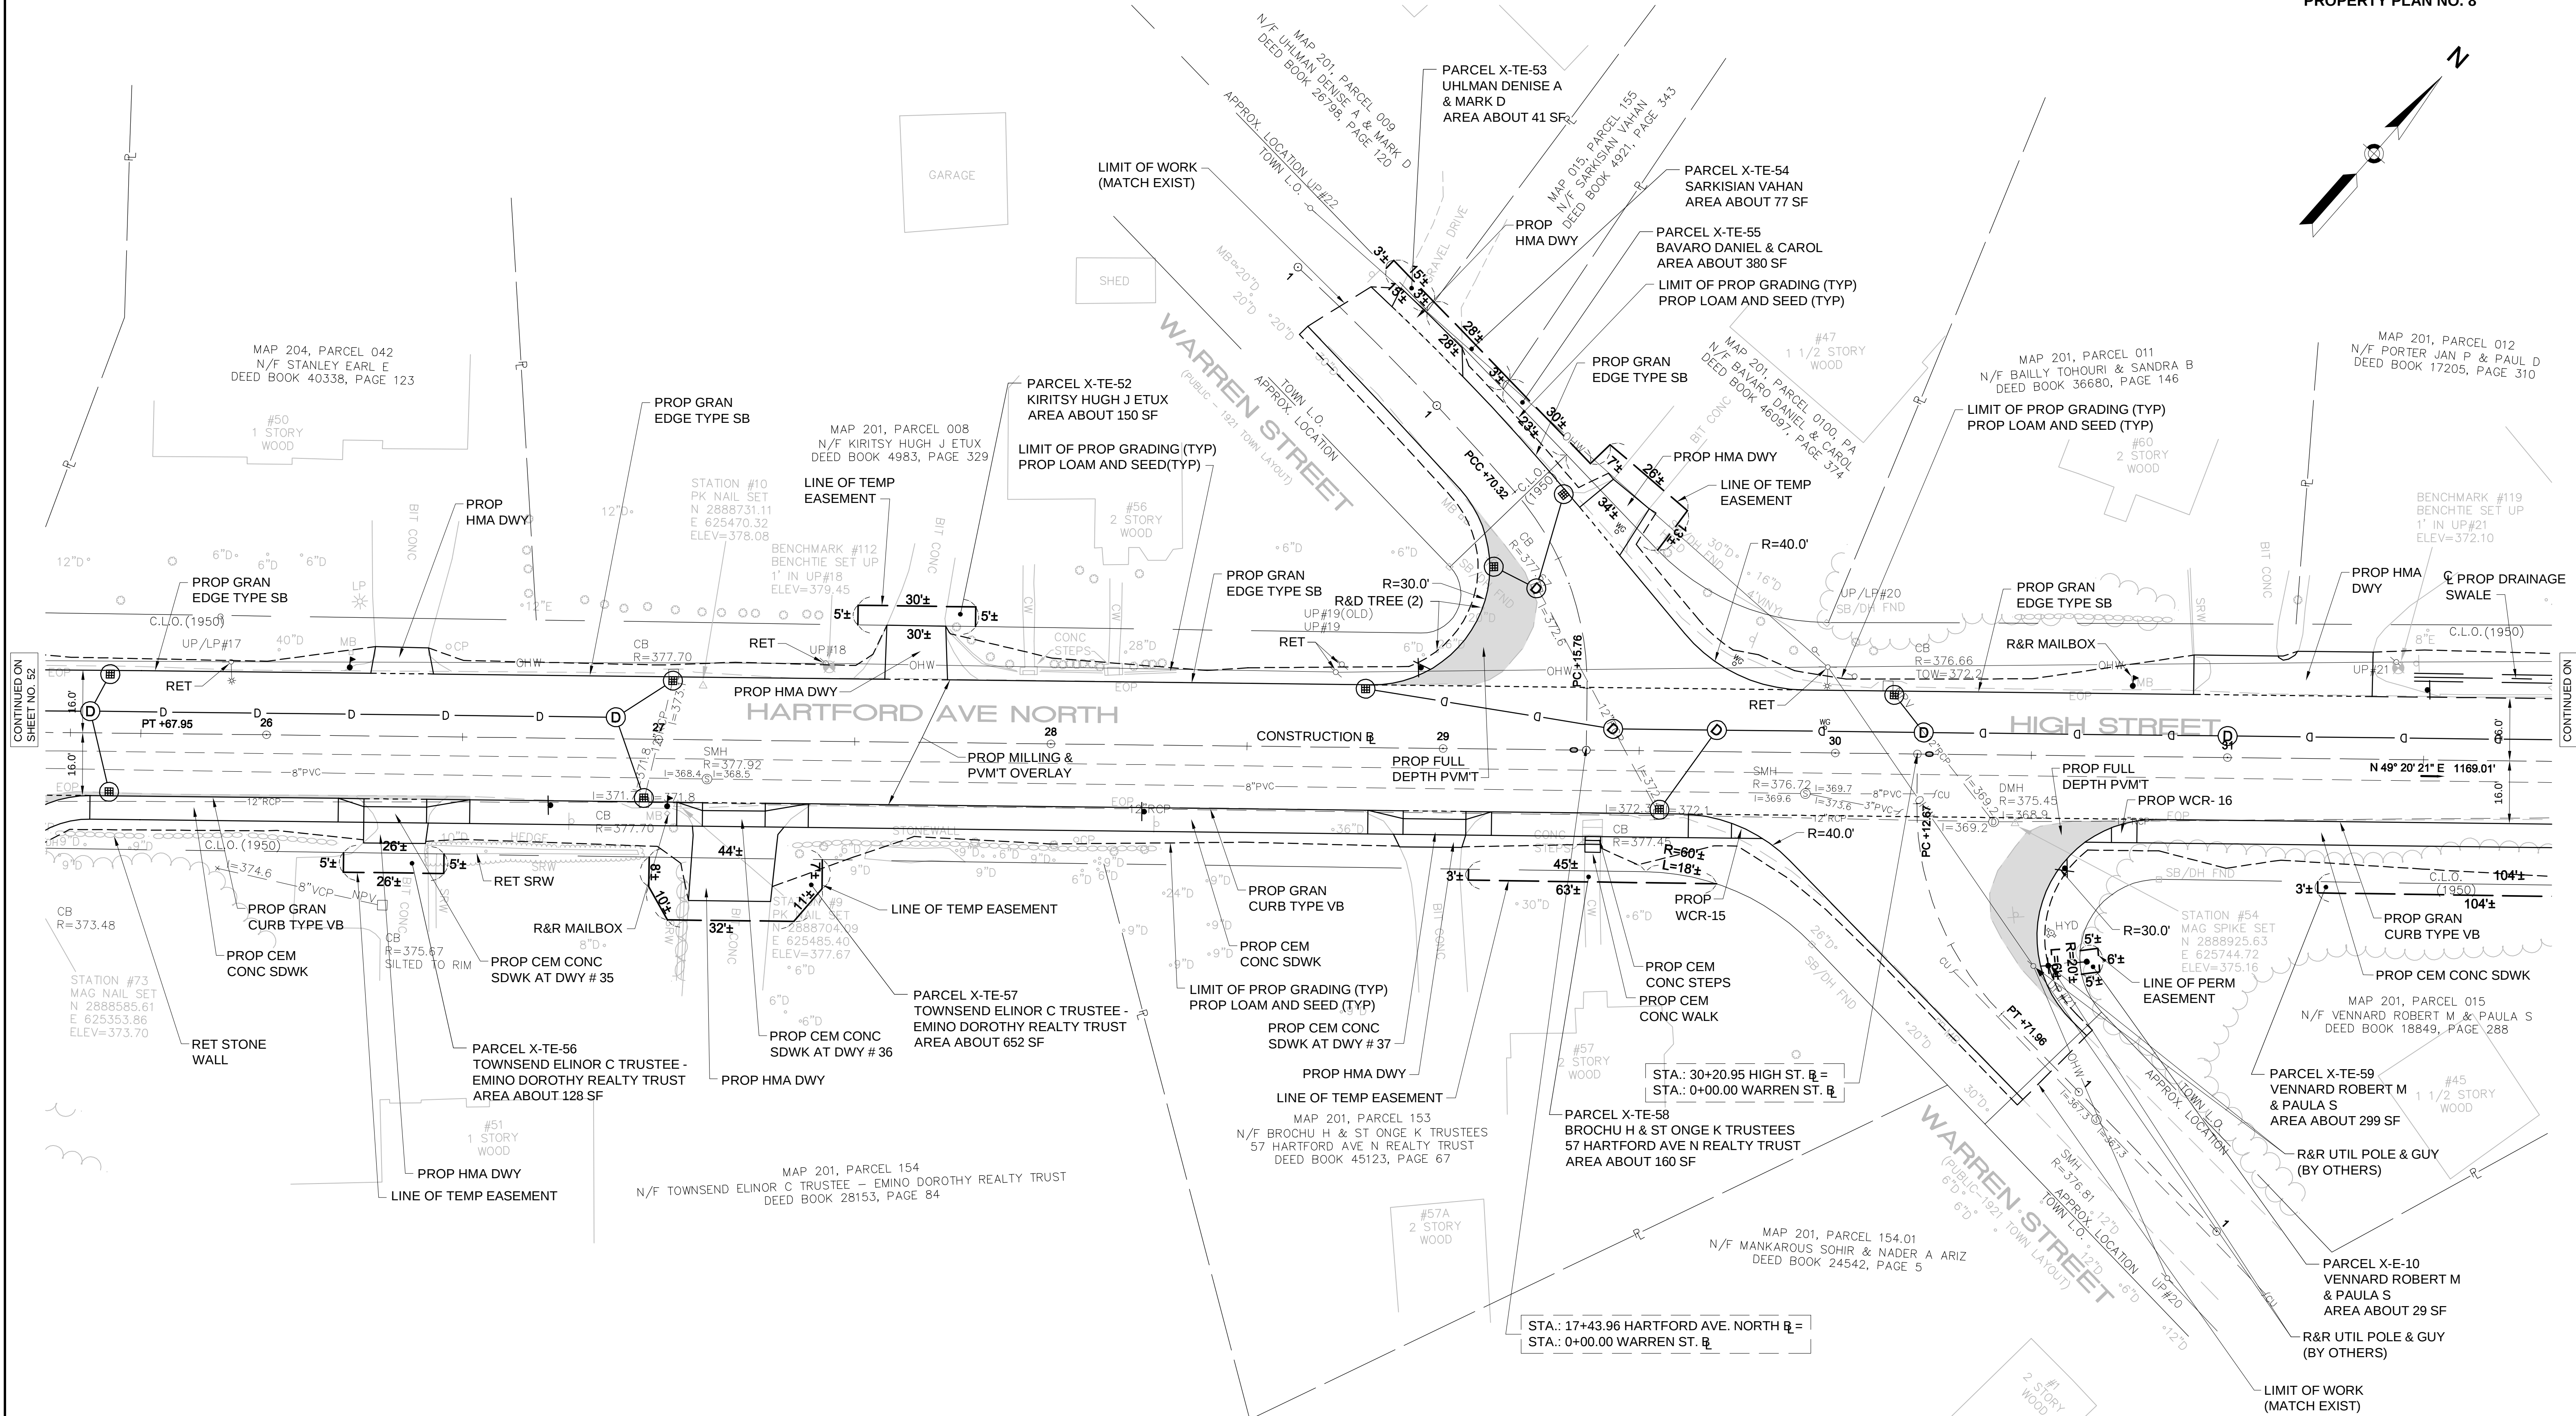

FOR PROFILE PLANS:
SEE SHEET NOS. 9

20 0 20 40
SCALE IN FEET

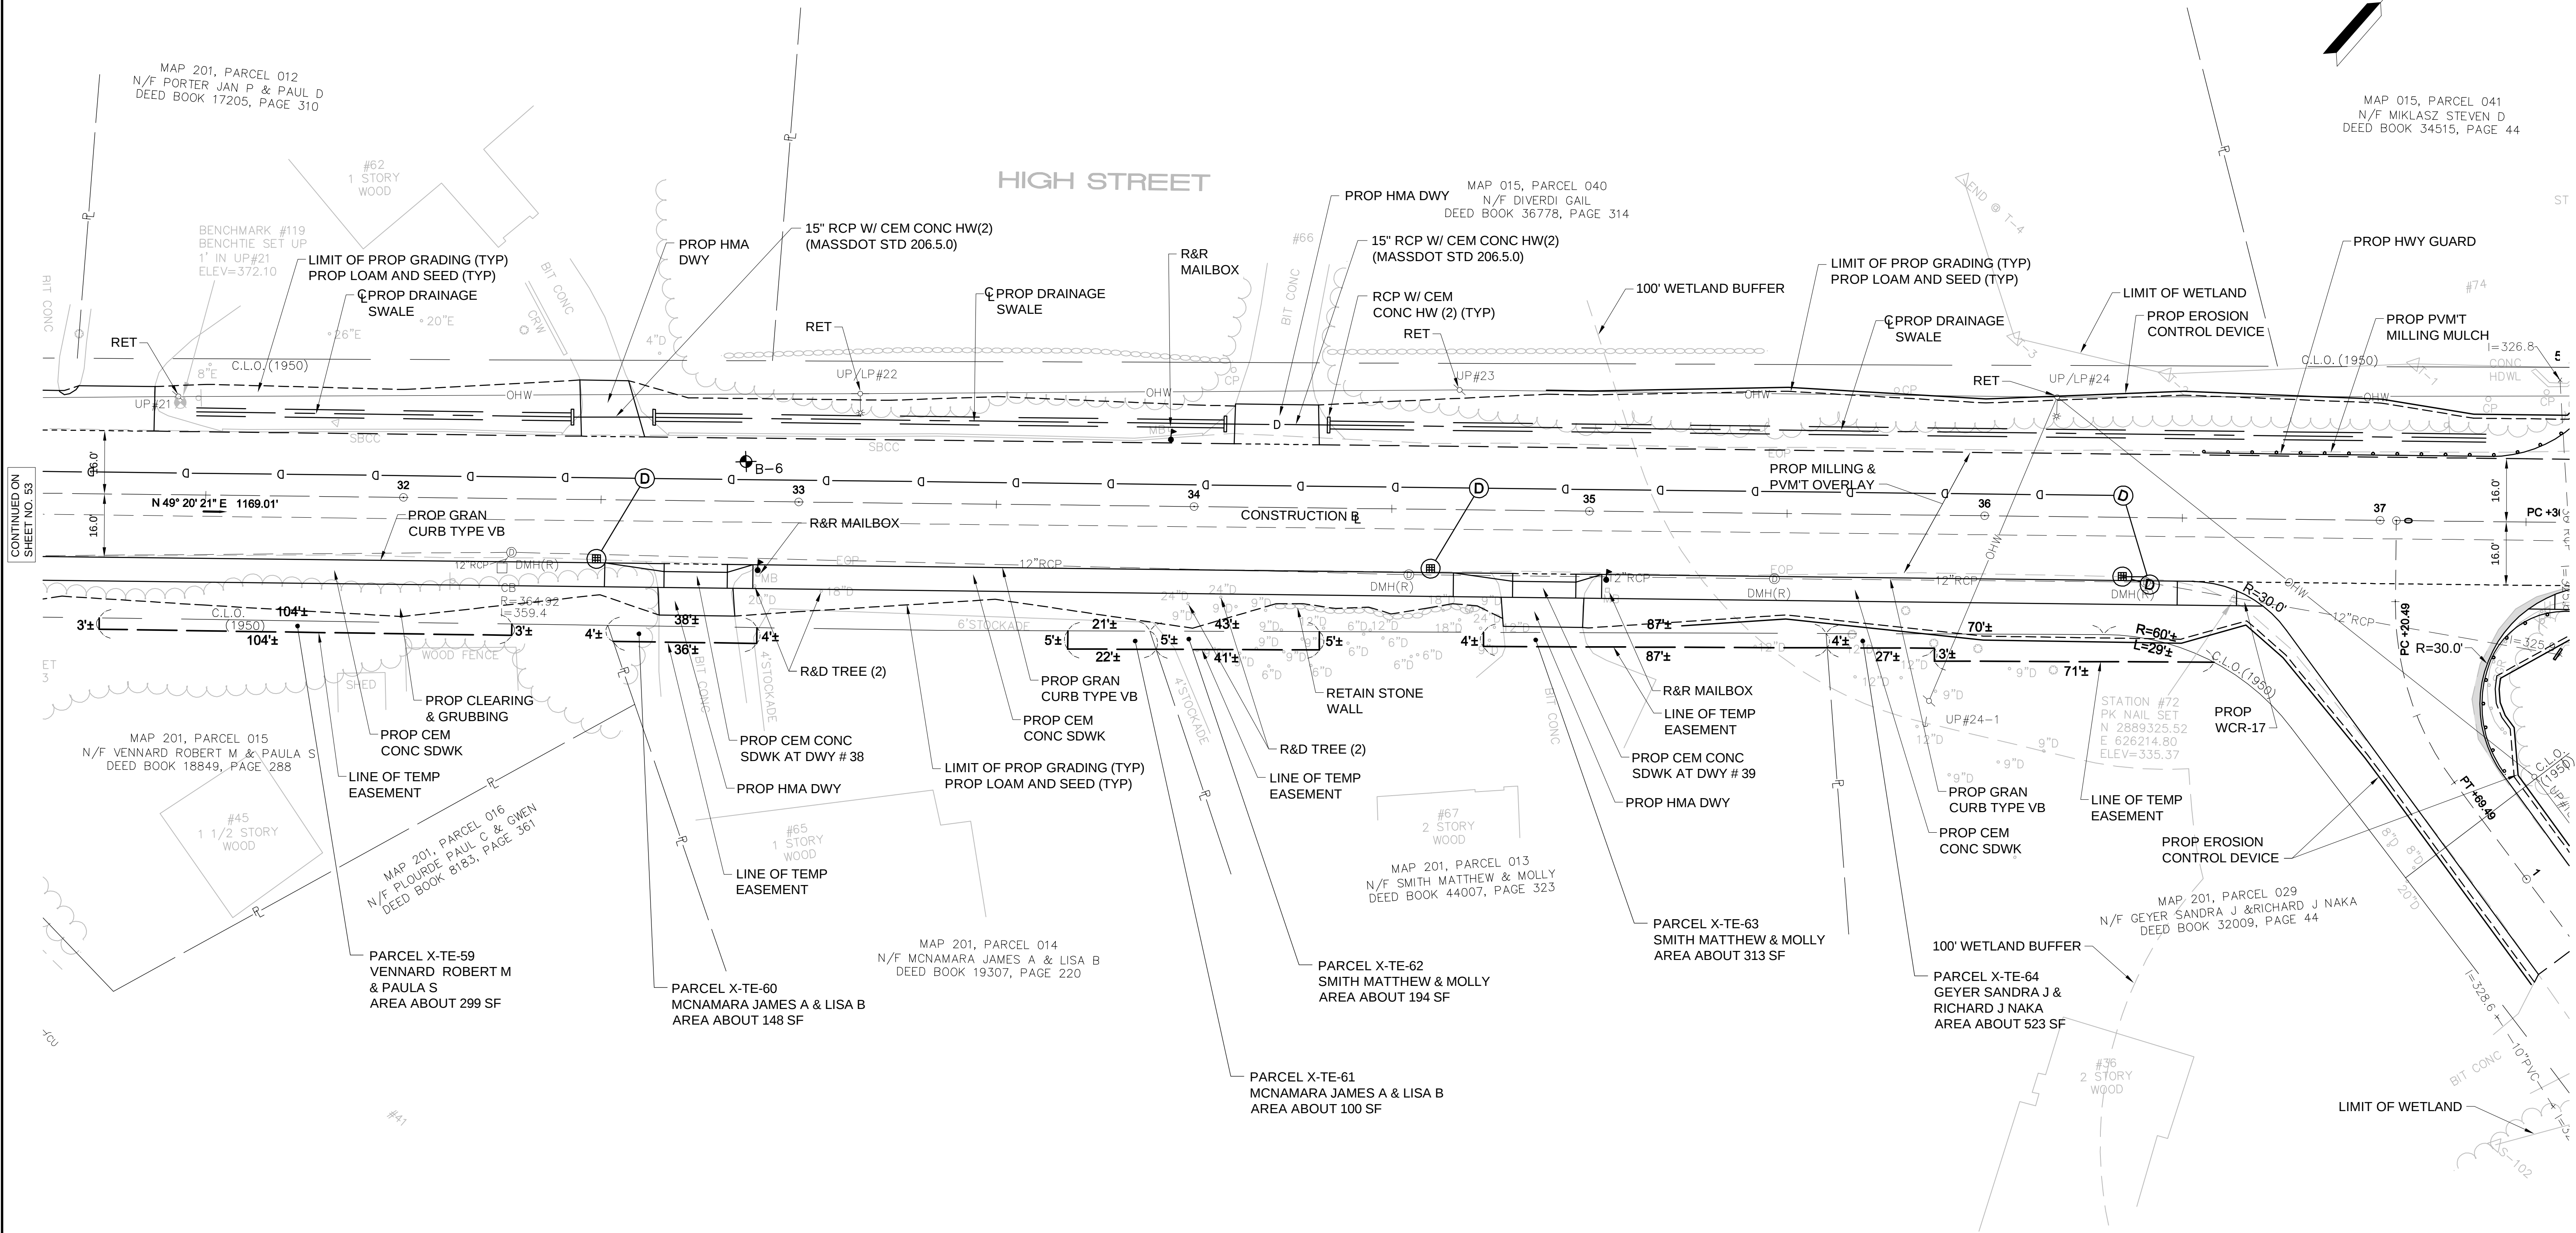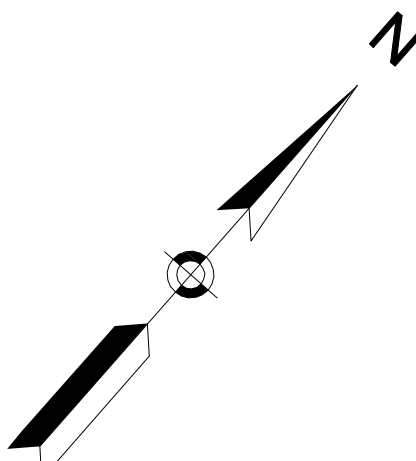


UPTON
HARTFORD AVE. (NORTH) /
HIGH STREET / HOPKINTON ROAD

STATE	FED. AID PROJ. NO.	SHEET NO.	TOTAL SHEETS
MA	-	55	75

PROJECT FILE NO. 606125

PRELIMINARY RIGHT OF WAY
PROPERTY PLAN NO. 10


MAP 015, PARCEL 045
N/F ANDREWS WILLIAM & TARA
DEED BOOK 13311, PAGE 92

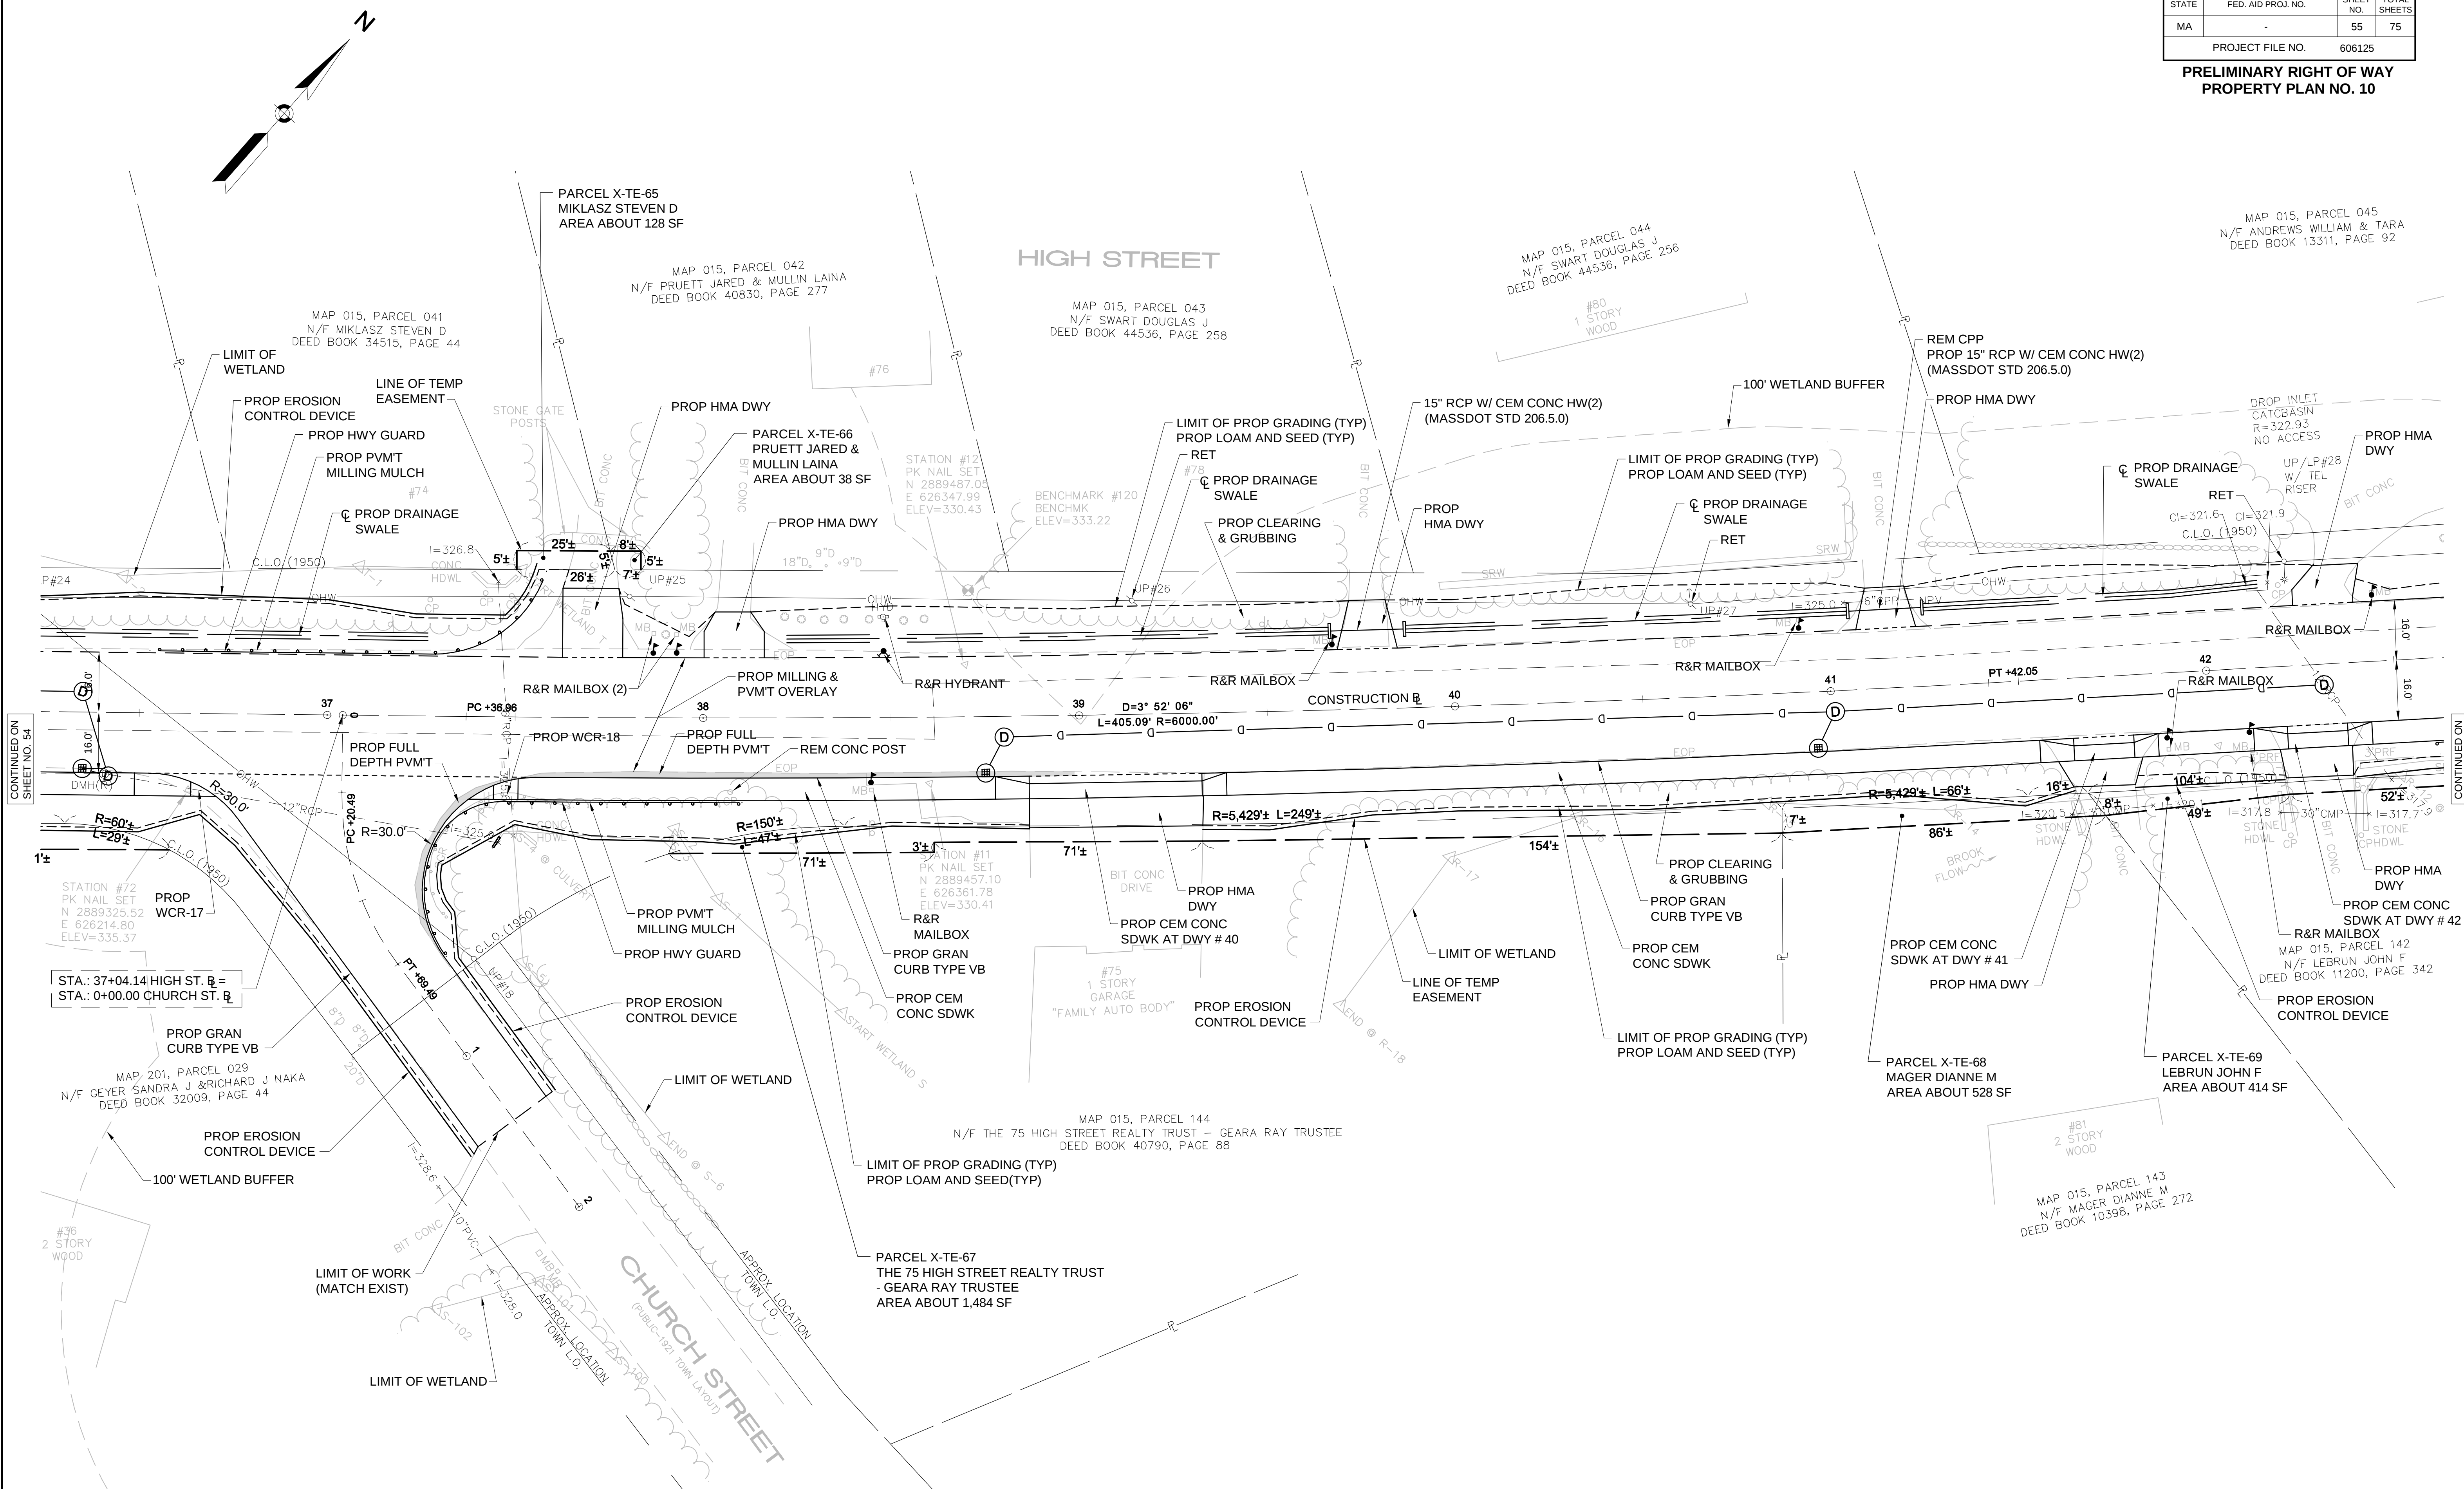


FOR PROFILE PLANS:
SEE SHEET NOS. 11



MassDOT DBF Version:

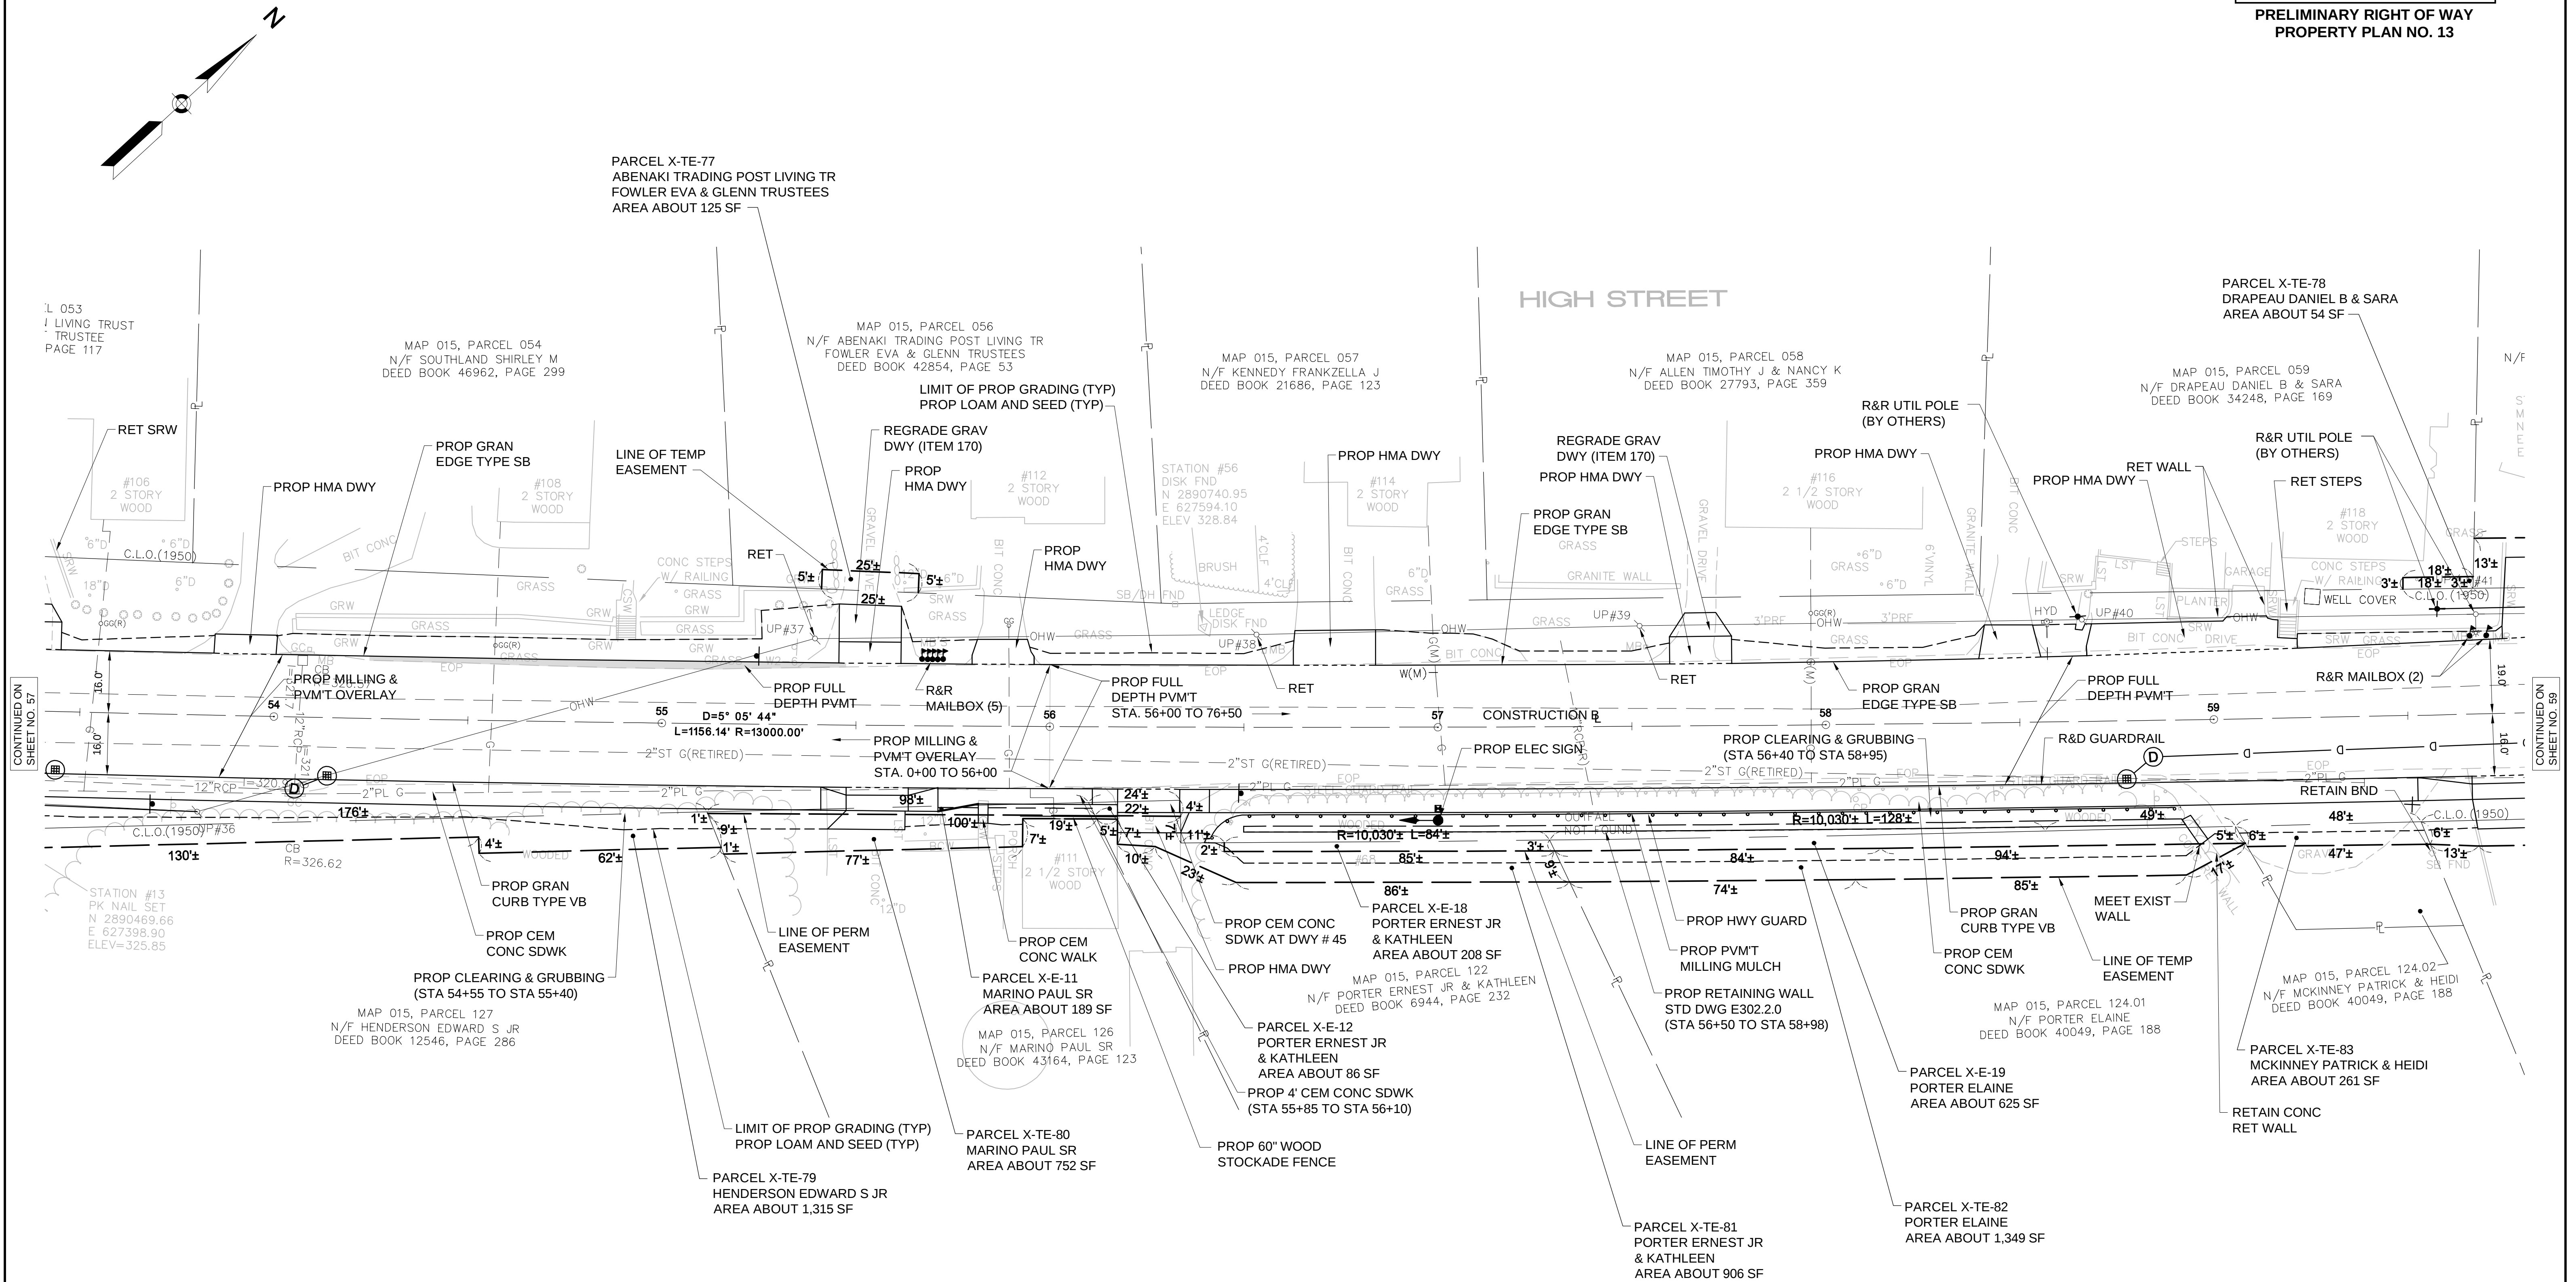


FOR PROFILE PLANS:
SEE SHEET NOS. 14

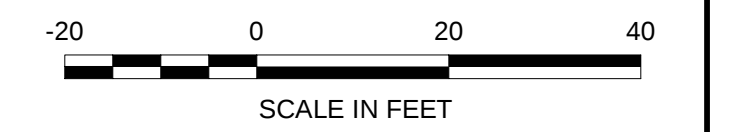

MassDOT DBF Version:

UPTON HARTFORD AVE. (NORTH) / HIGH STREET / HOPKINTON ROAD			
STATE	FED. AID PROJ. NO.	SHEET NO.	TOTAL SHEETS
MA	-	61	75
PROJECT FILE NO. 606125			
PRELIMINARY RIGHT OF WAY PROPERTY PLAN NO. 16			

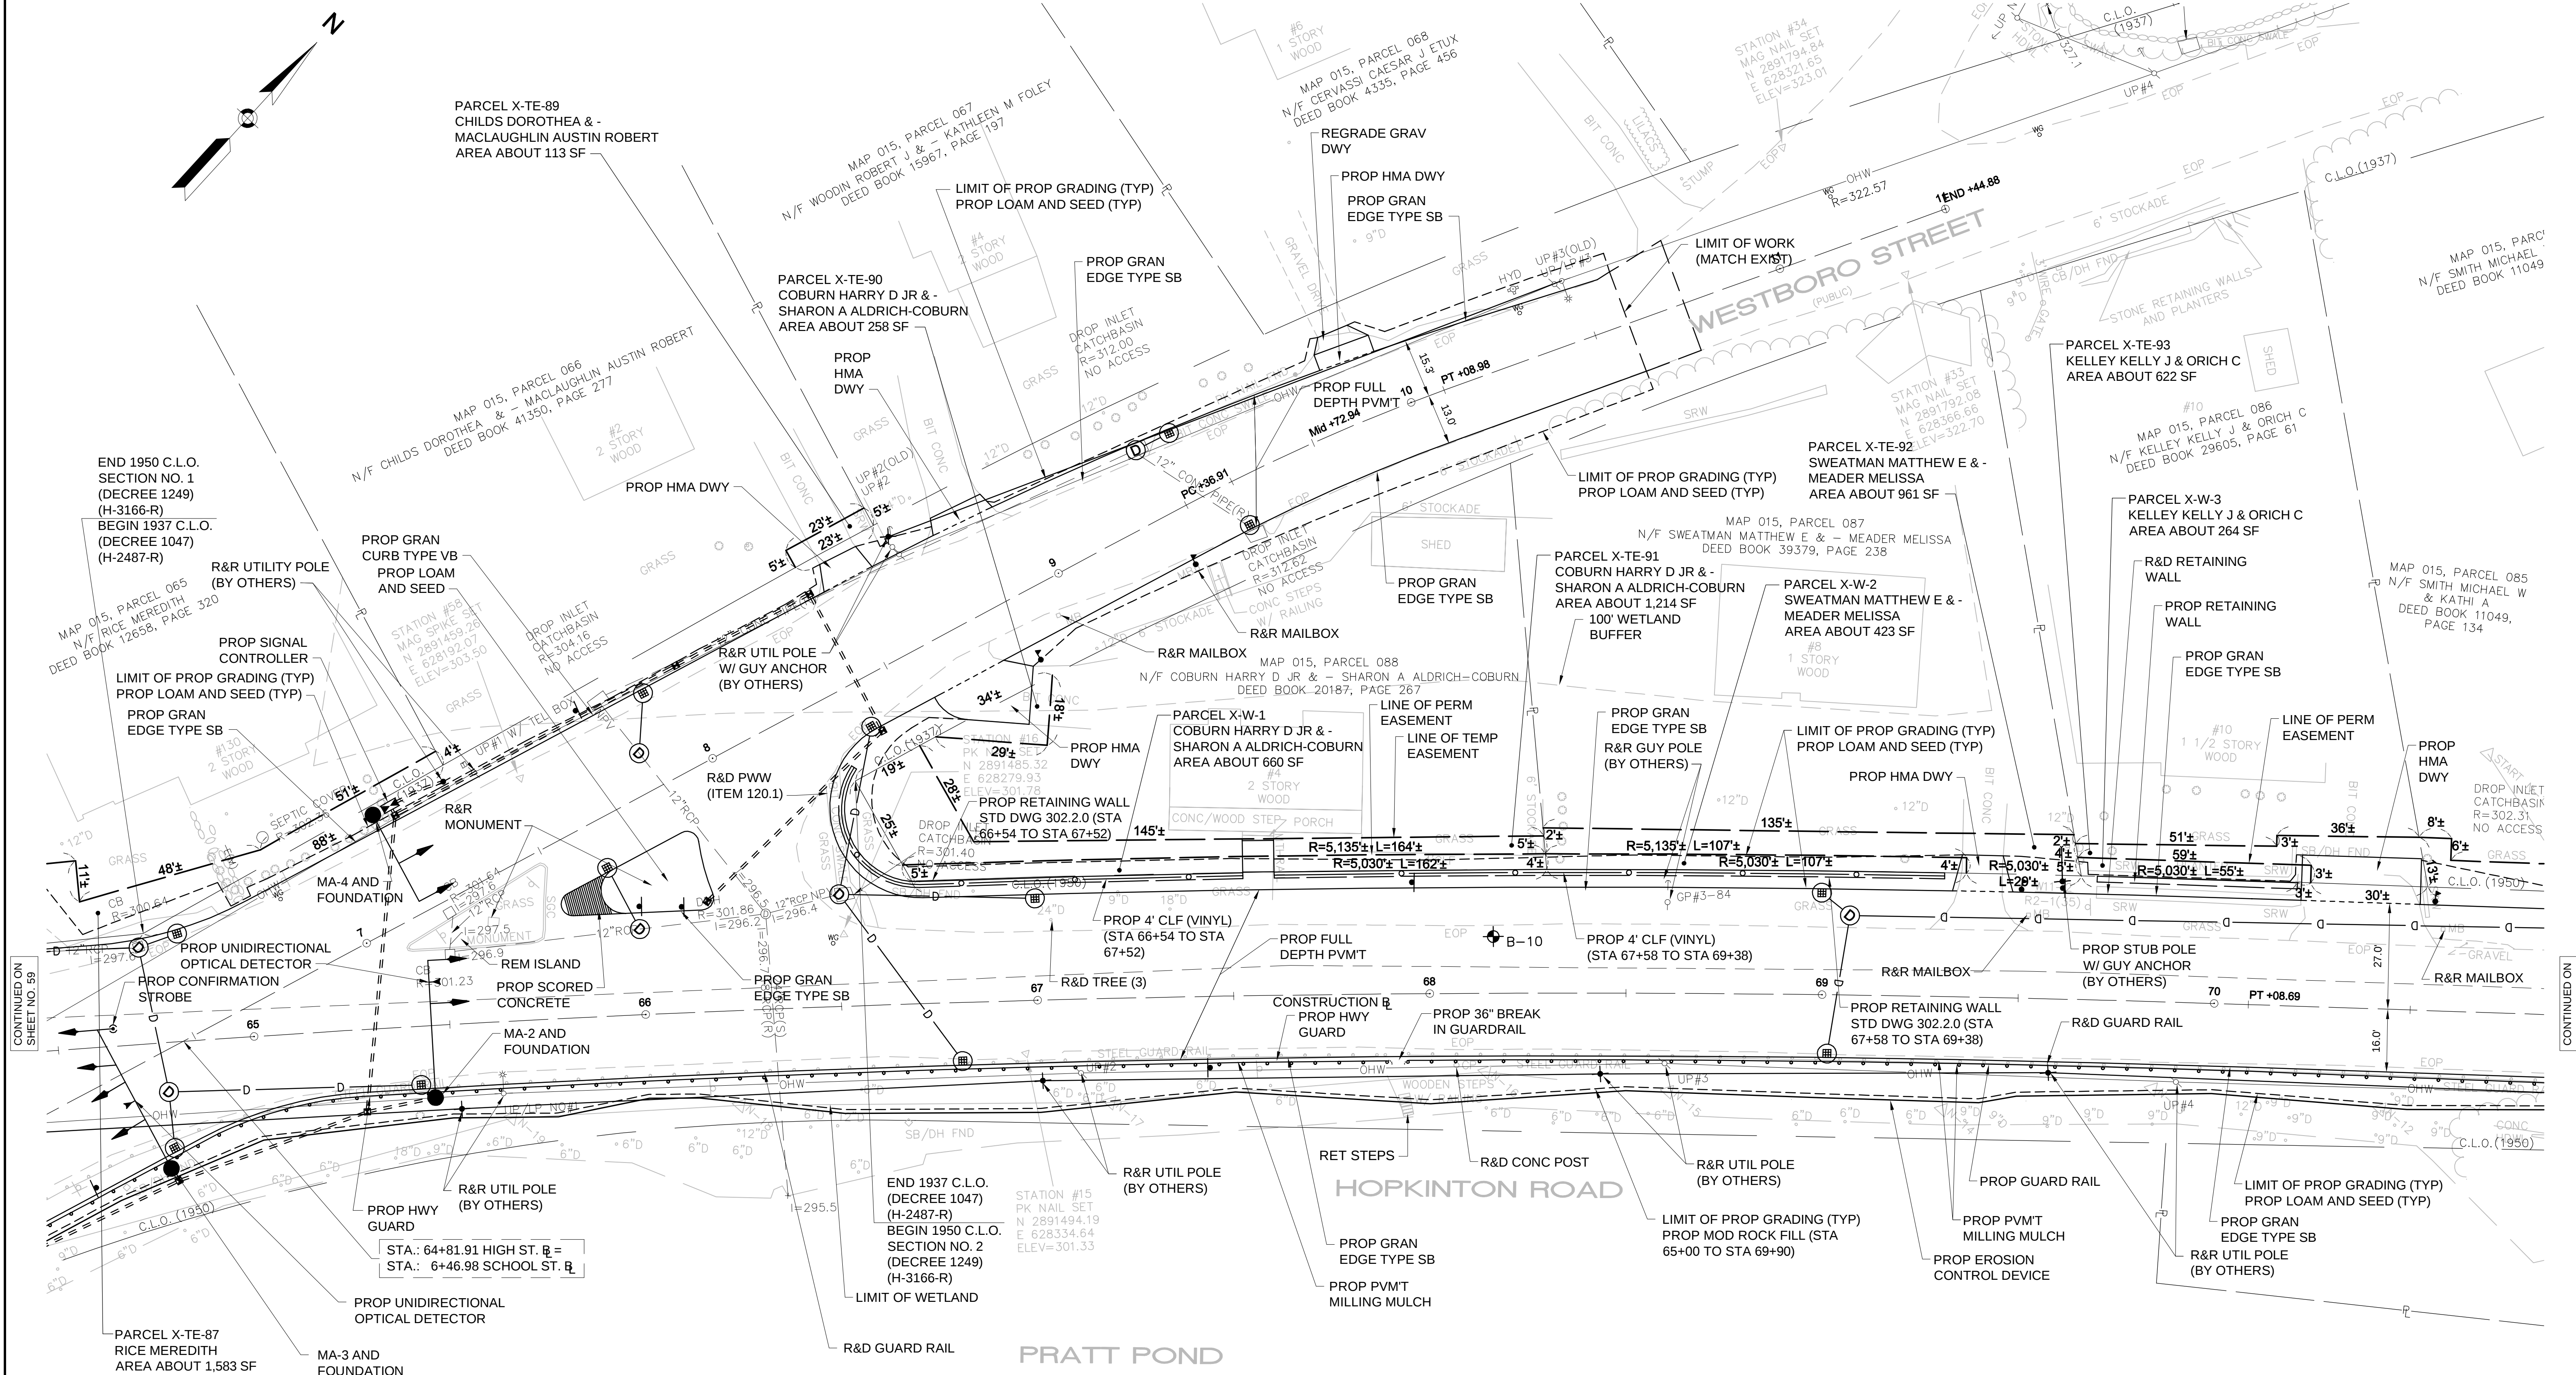

FOR PROFILE PLANS:
SEE SHEET NOS. 16




Scale in Feet

UPTON
HARTFORD AVE. (NORTH) /
HIGH STREET / HOPKINTON ROAD

STATE	FED. AID PROJ. NO.	SHEET NO.	TOTAL SHEETS
MA	-	62	75

PROJECT FILE NO. 606125

PRELIMINARY RIGHT OF WAY
PROPERTY PLAN NO. 17

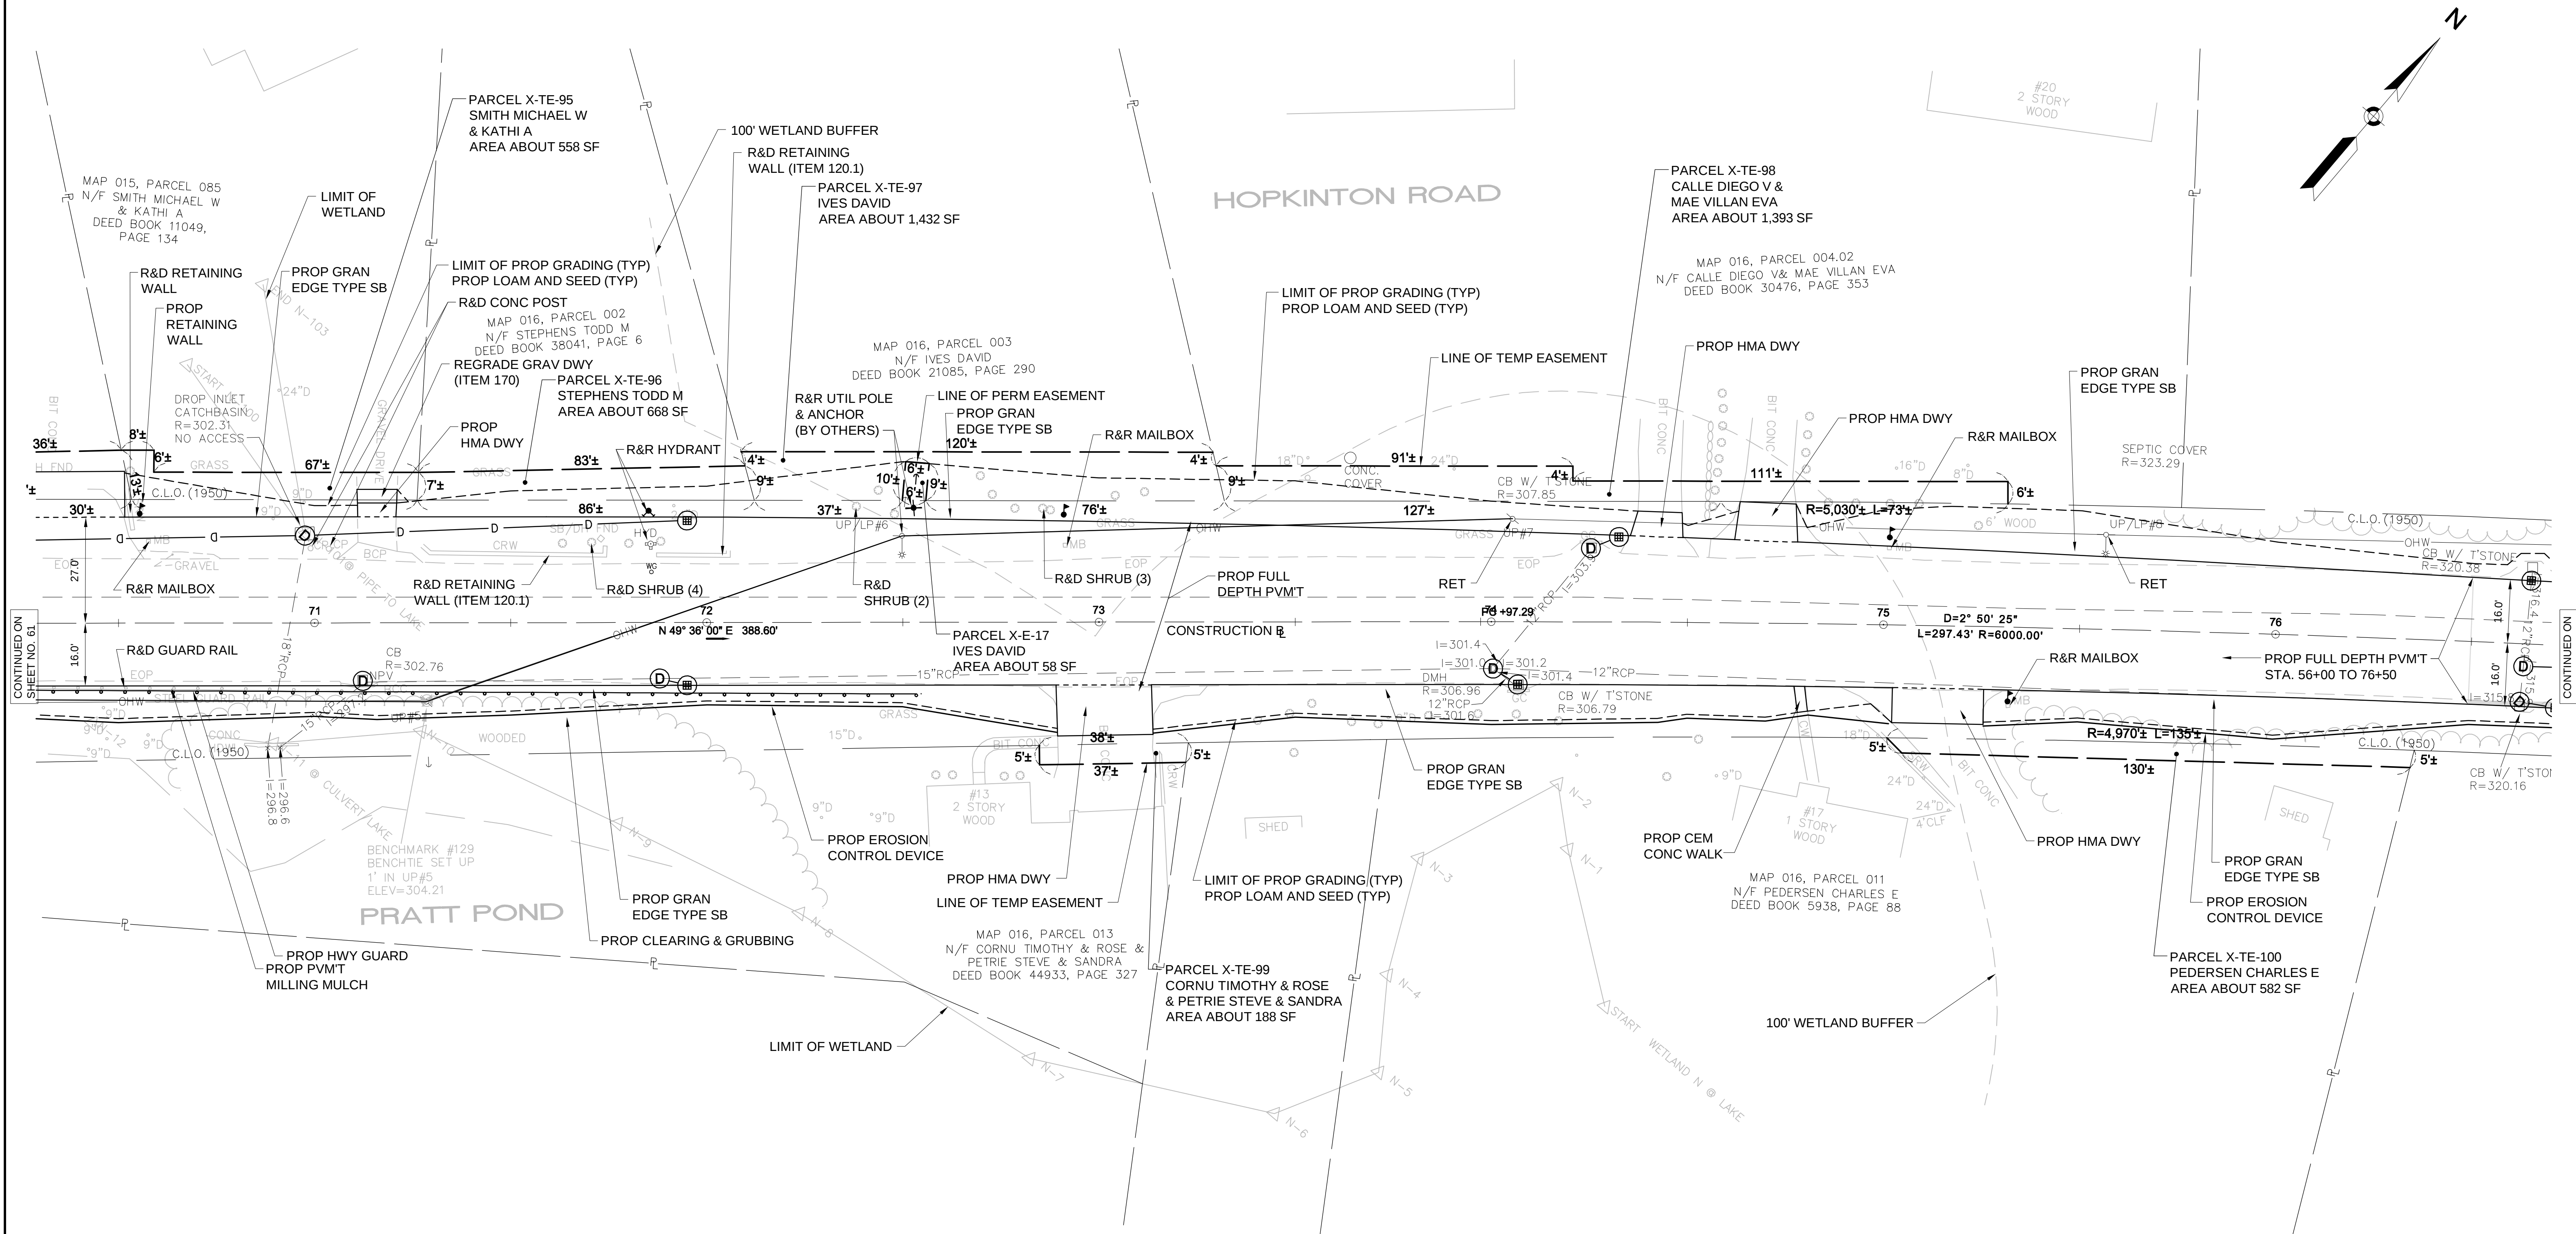

FOR PROFILE PLANS:
SEE SHEET NOS. 17


SCALE IN FEET

20 0 20 40

UPTON (PHASE 1)
HOPKINTON ROAD

STATE	FED. AID PROJ. NO.	SHEET NO.	TOTAL SHEETS
MA	-	65	75
PROJECT FILE NO.		606125	


PRELIMINARY RIGHT OF WAY
PROPERTY PLAN NO. 20

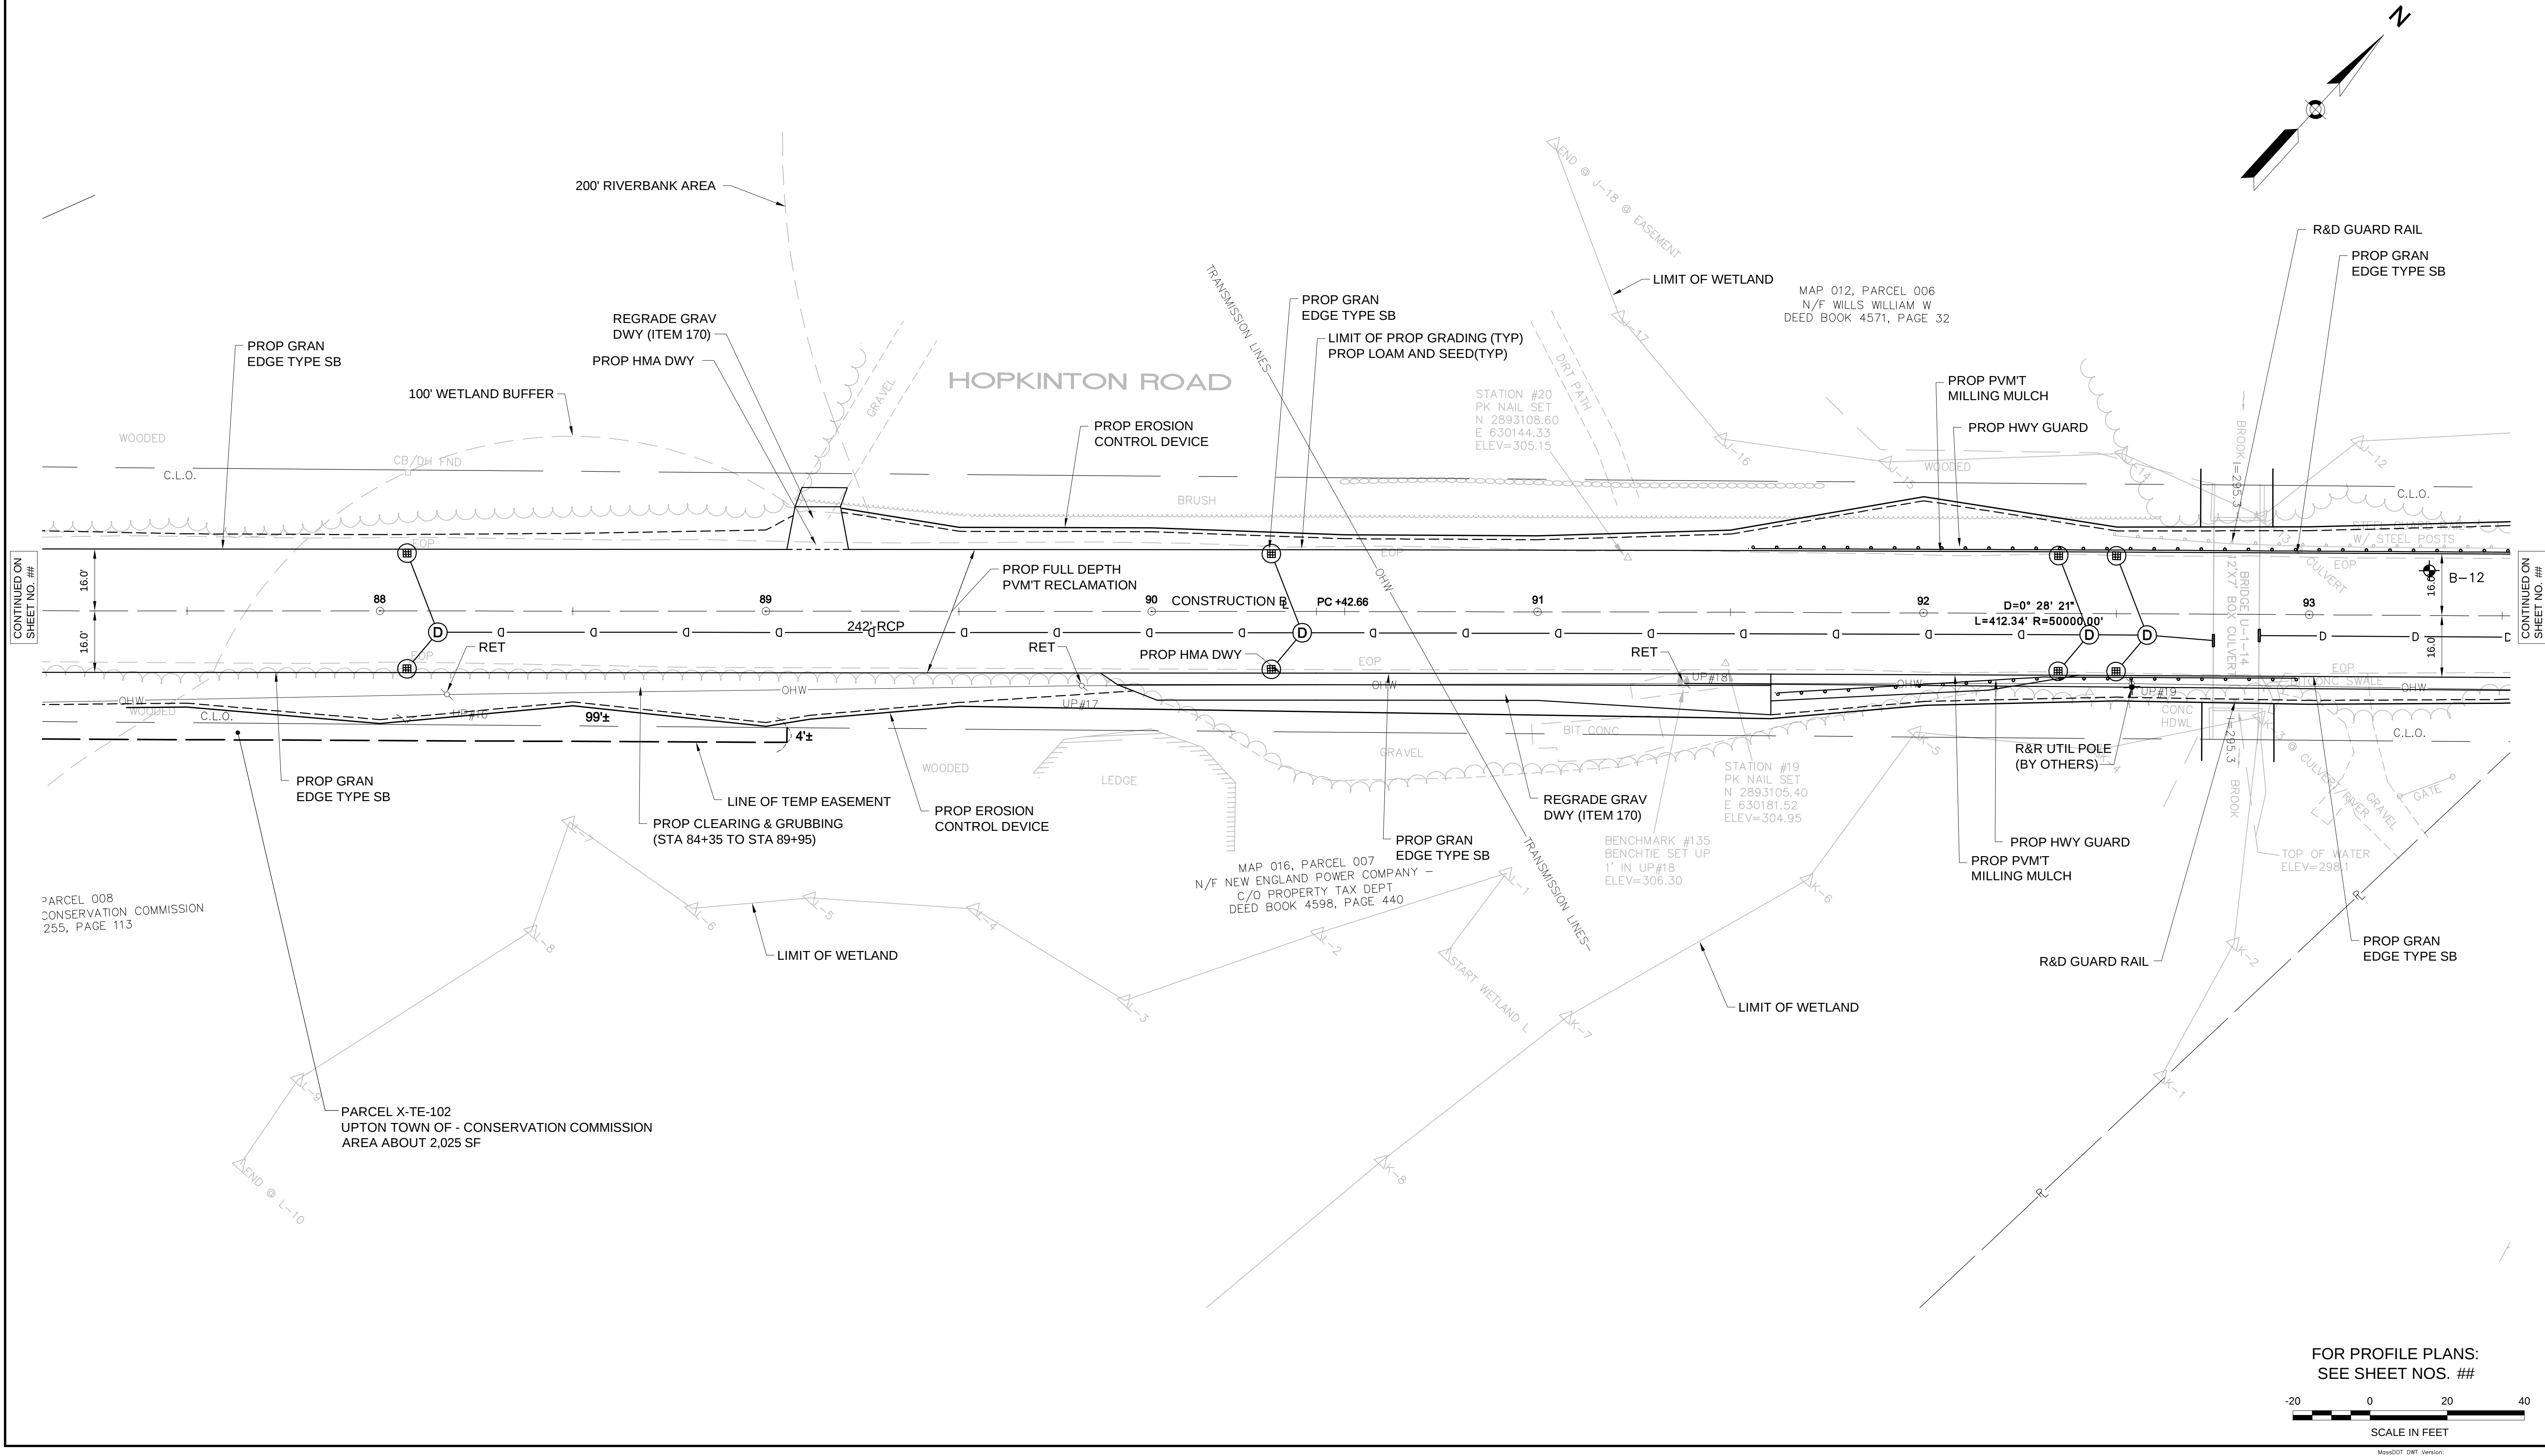

UPTON (PHASE 1)
HOPKINTON ROAD

STATE	FED. AID PROJ. NO.	SHEET NO.	TOTAL SHEETS
MA	-	66	75
PROJECT FILE NO. 606125			

PRELIMINARY RIGHT OF WAY
PROPERTY PLAN NO. 21

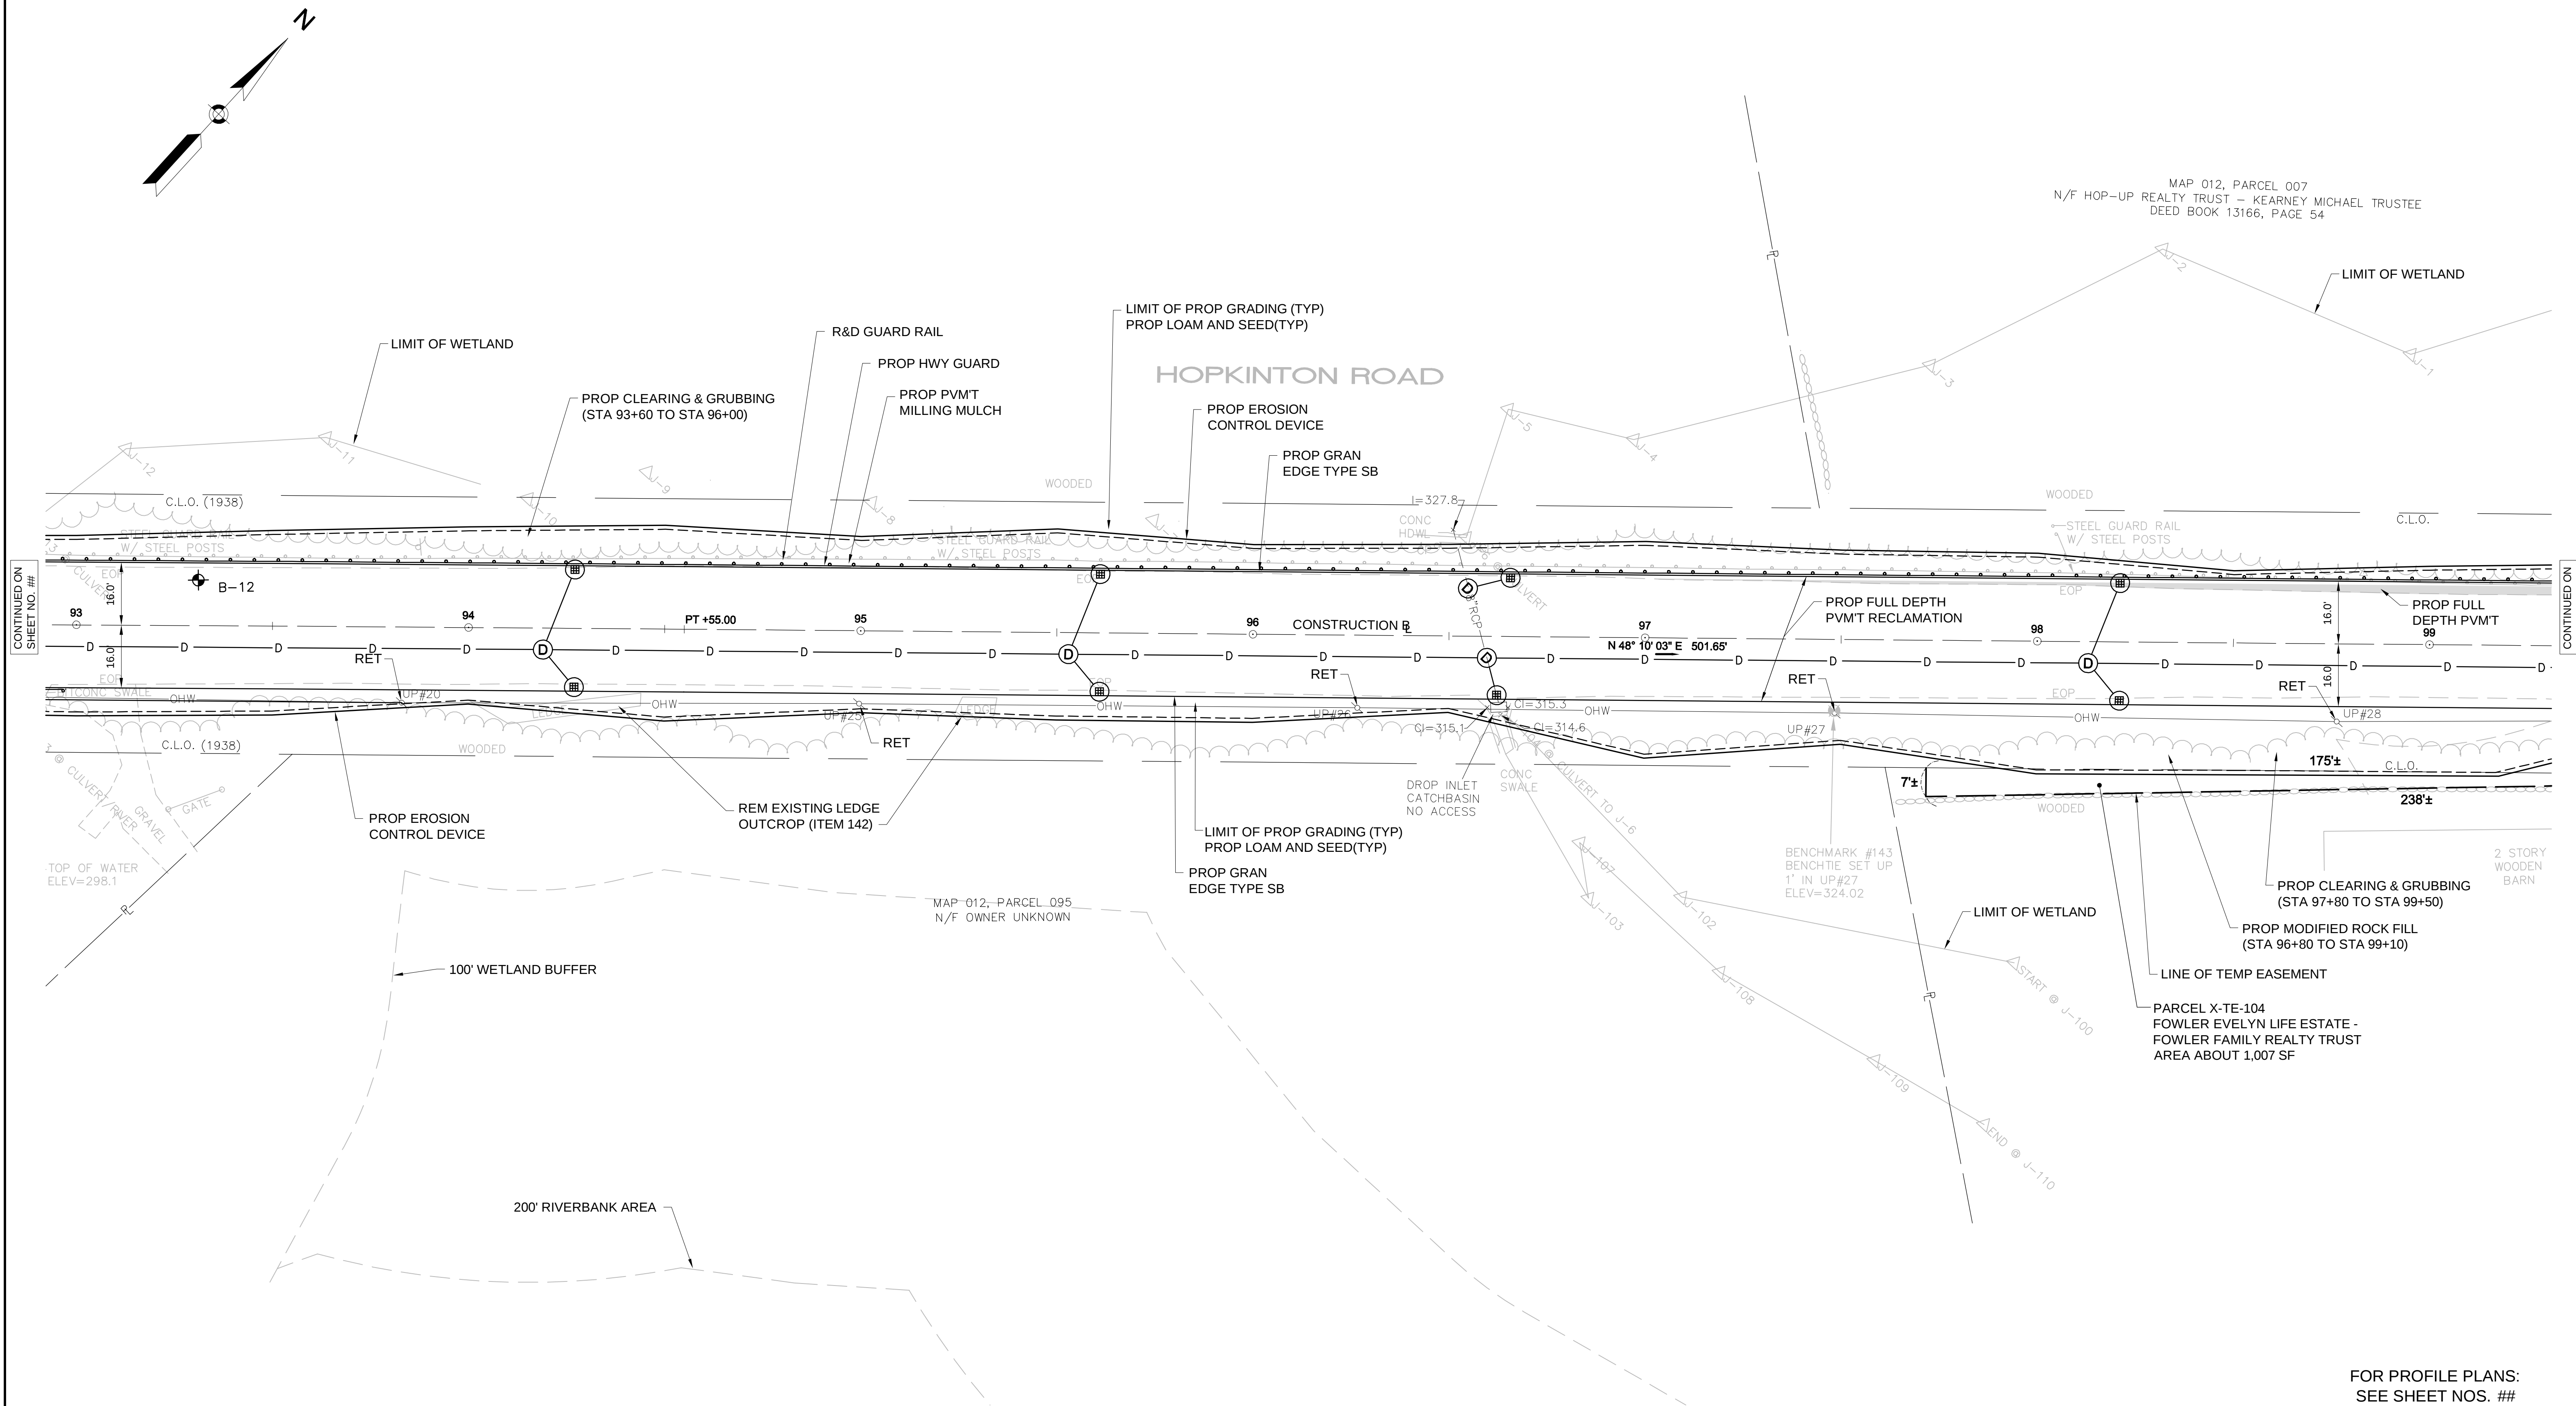

FOR PROFILE PLANS:
SEE SHEET NOS. ##




MassDOT DBF Version:



STATE	FED. AID PROJ. NO.	SHEET NO.	TOTAL SHEETS
MA	-	68	75
PROJECT FILE NO.		606125	



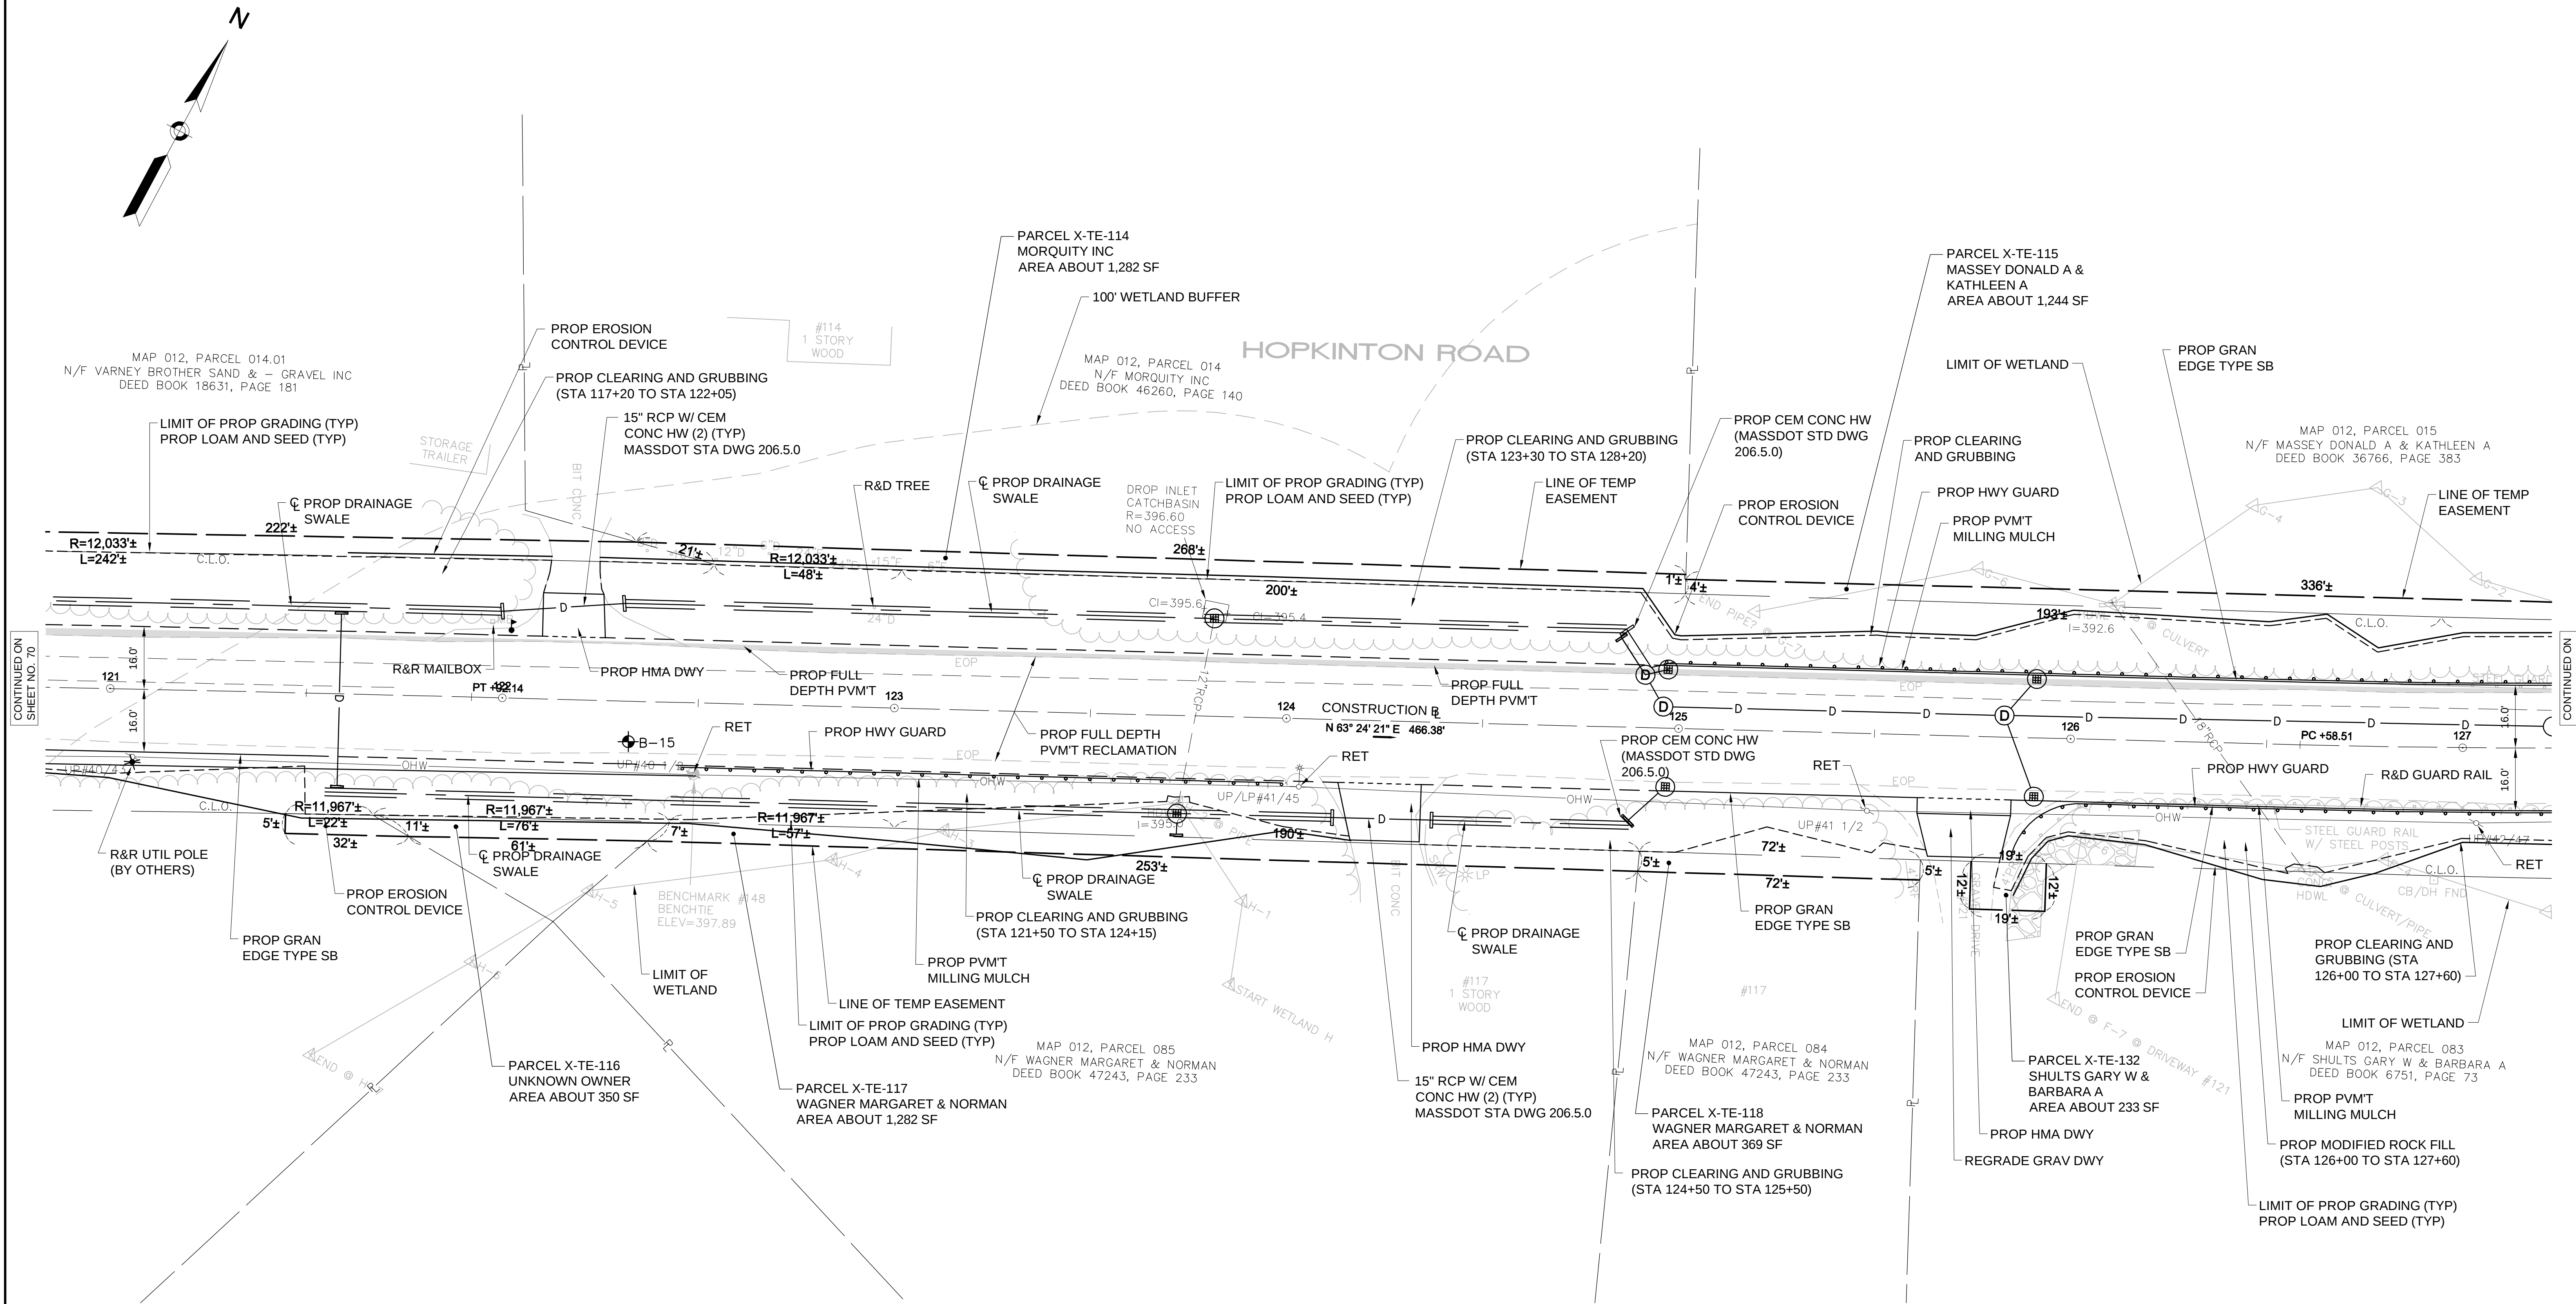

FOR PROFILE PLANS:
SEE SHEET NOS. 26




MassDOT CMT Version:

UPTON
HARTFORD AVE. (NORTH) /
HIGH STREET / HOPKINTON ROAD

STATE	FED. AID PROJ. NO.	SHEET NO.	TOTAL SHEETS
MA	-	72	75
PROJECT FILE NO.		606125	

PRELIMINARY RIGHT OF WAY
PROPERTY PLAN NO. 27

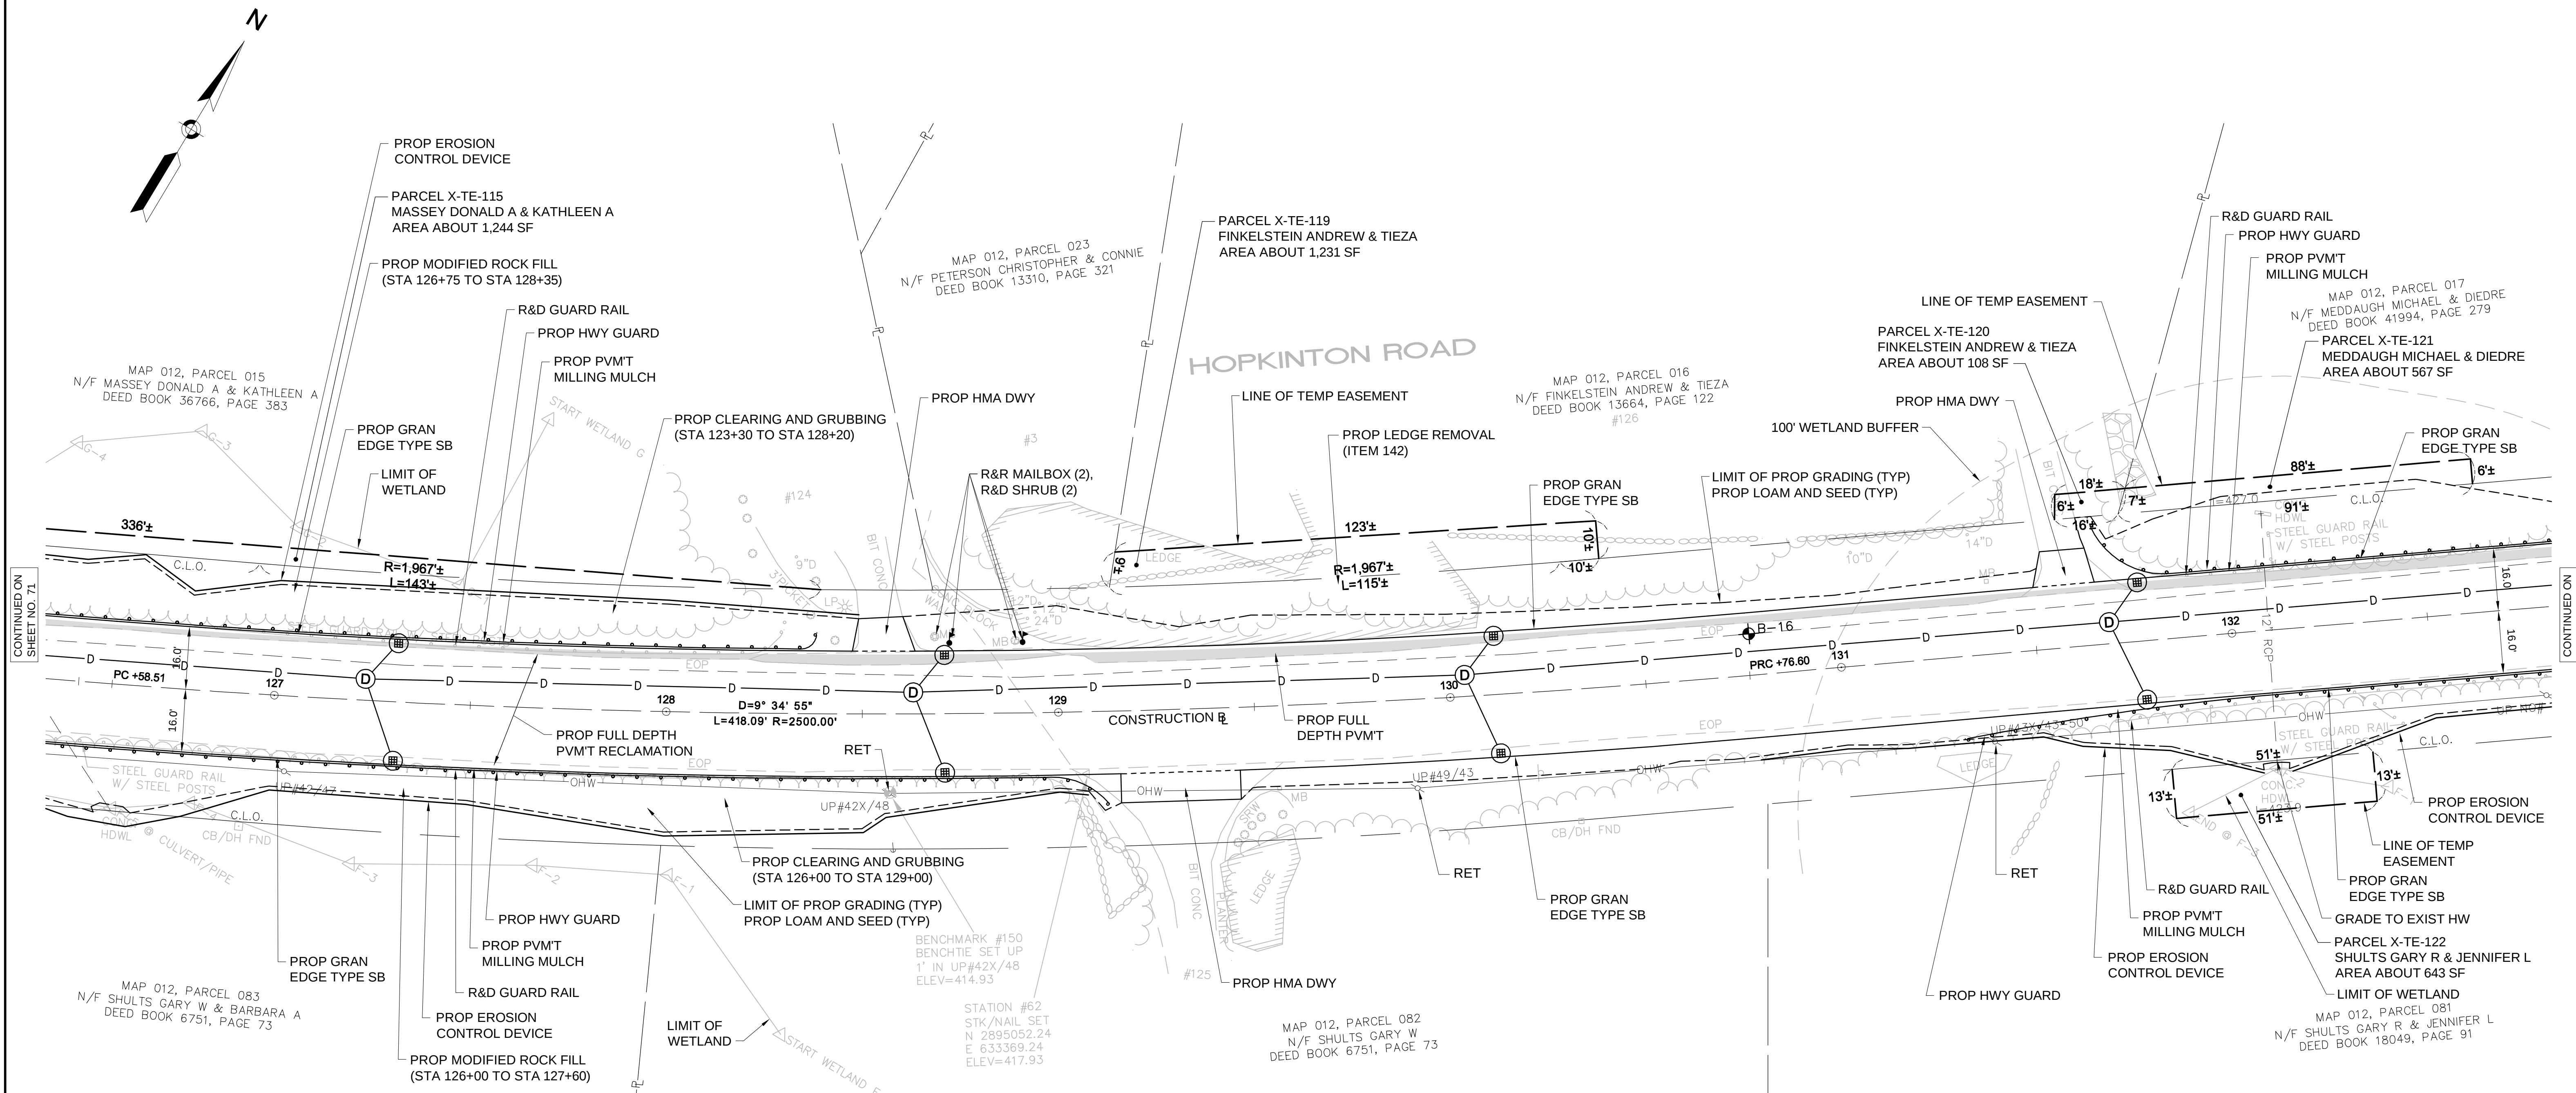

FOR PROFILE PLANS:
SEE SHEET NOS. 27





SCALE IN FEET

MassDOT DWT Version:

UPTON (PHASE 1)
HOPKINTON ROAD

STATE	FED. AID PROJ. NO.	SHEET NO.	TOTAL SHEETS
MA	-	73	75
PROJECT FILE NO.		606125	

PRELIMINARY RIGHT OF WAY
PROPERTY PLAN NO. 28

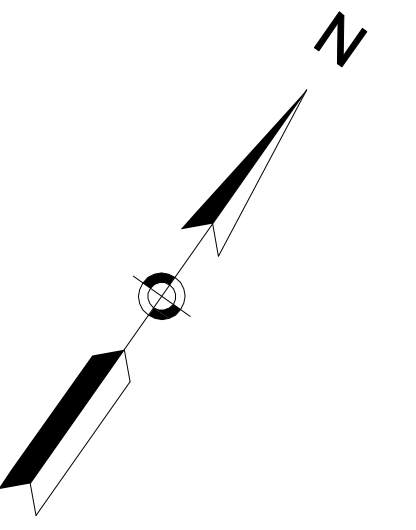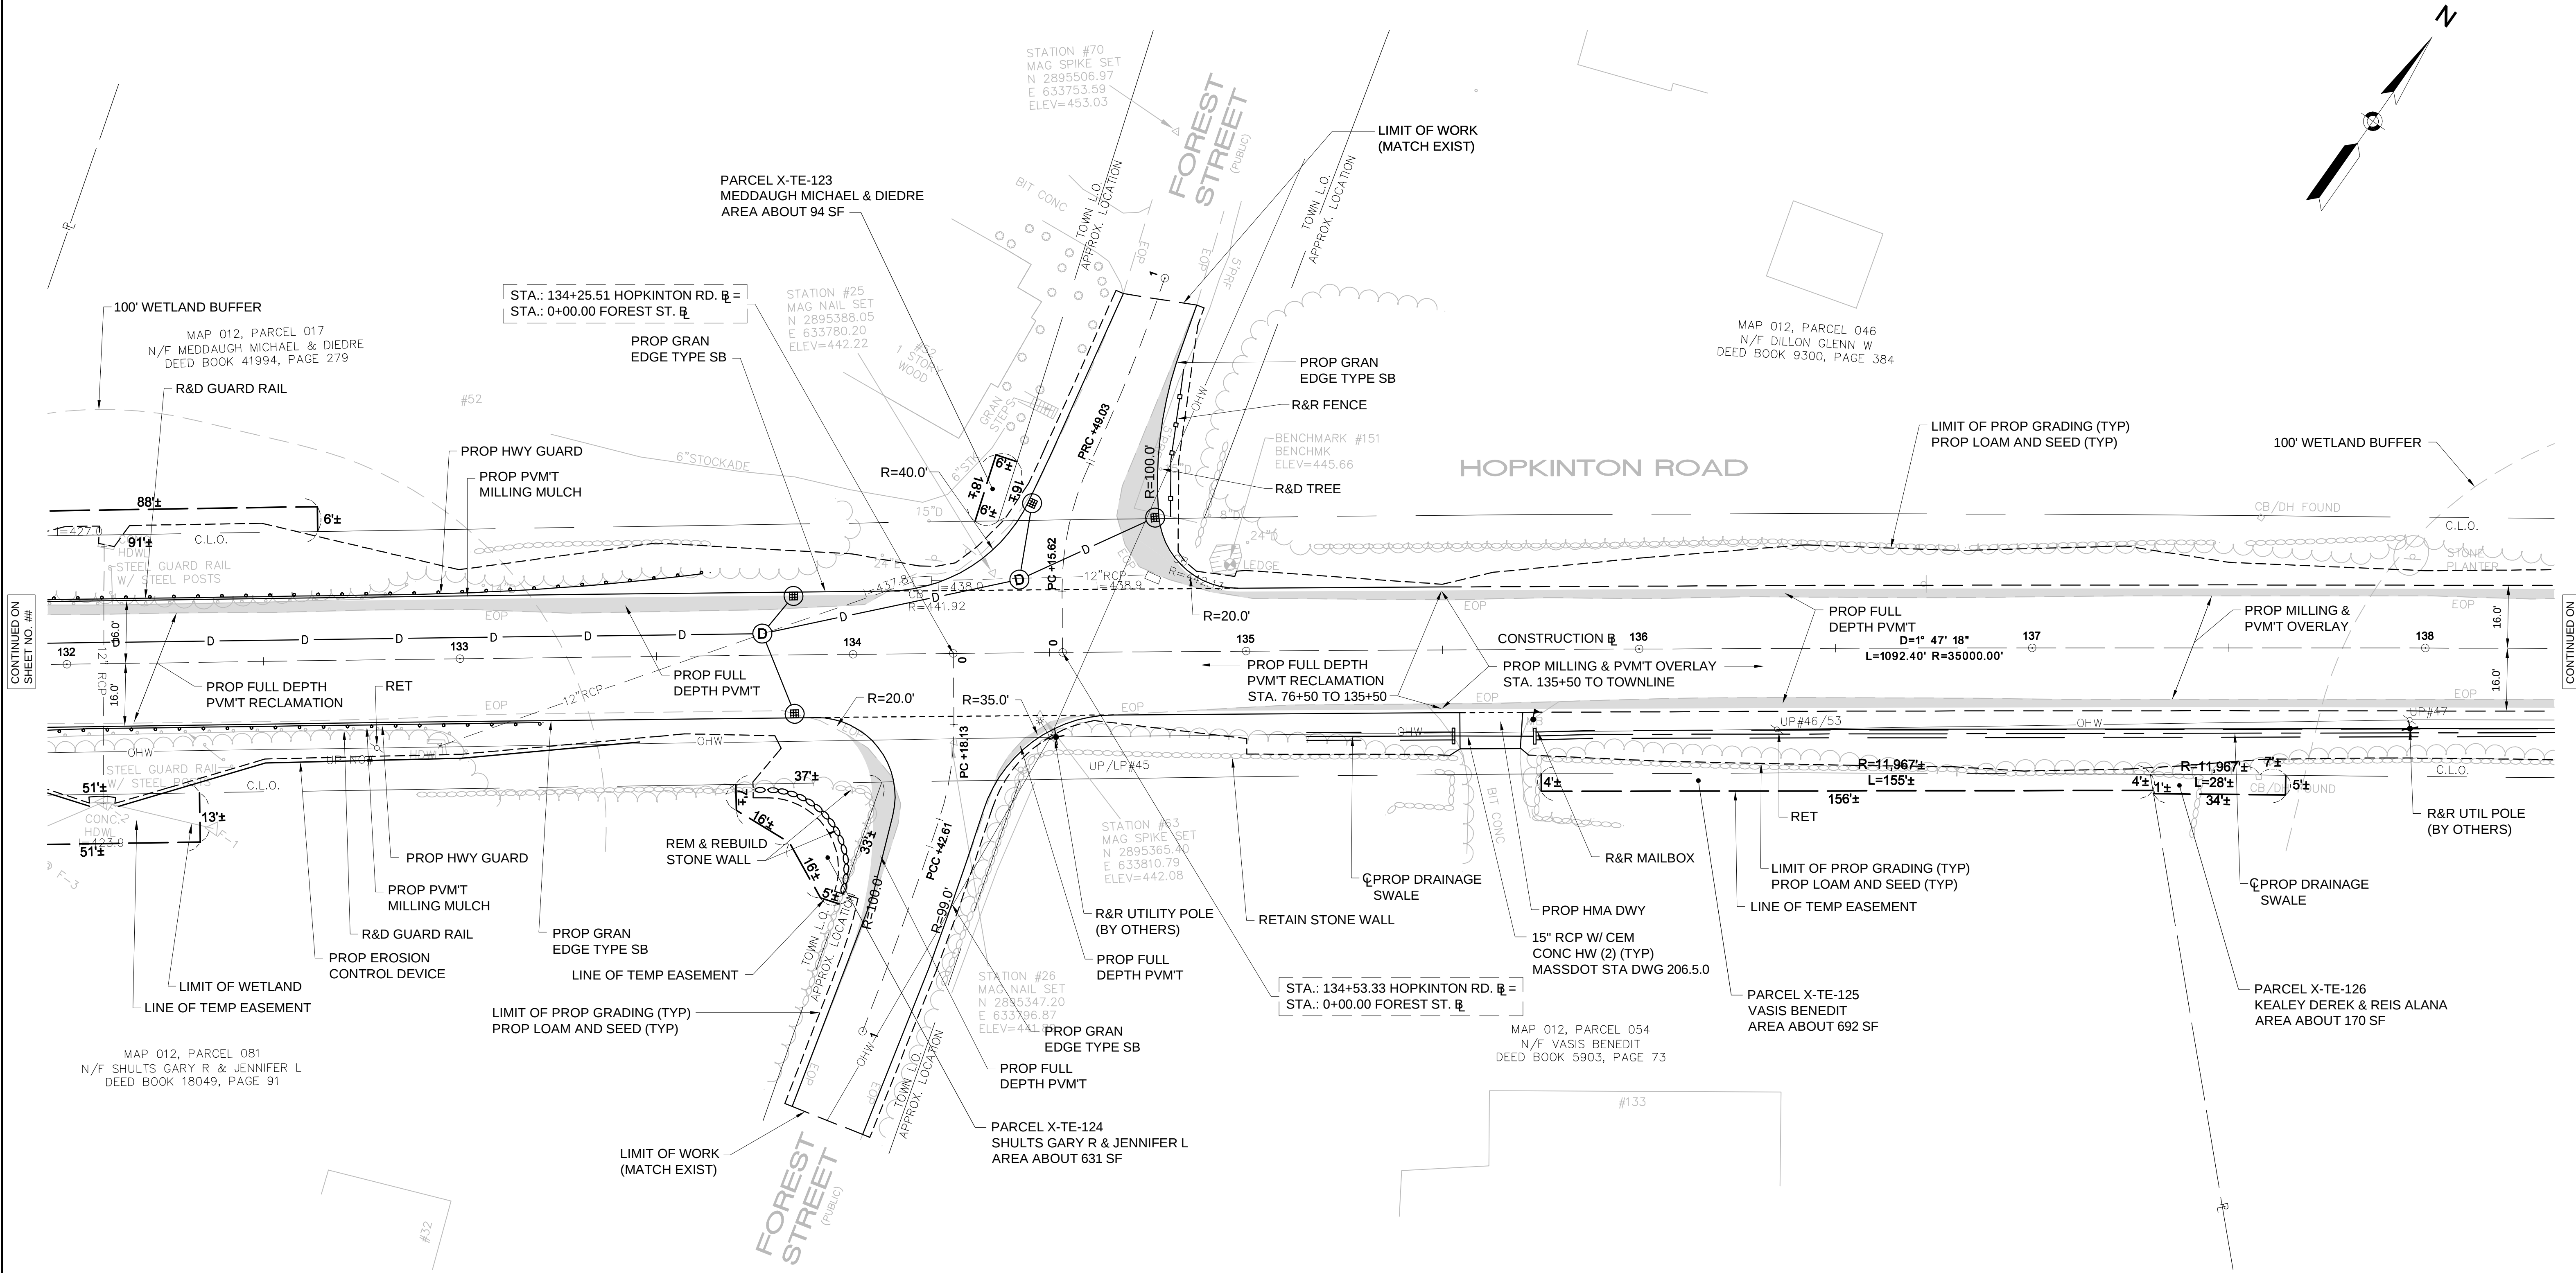

FOR PROFILE PLANS:
SEE SHEET NOS. ##



Scale in Feet

