



--	--



ACKNOWLEDGMENTS

References


SHEET 111E

SHIELD NO.

10



D&L Design Group Civil Engineering & Land Surveying 1111 North Main Street, Suite 100 North Andover, MA 01861 Phone: (978) 875-1111 Fax: (978) 875-1112 Email: info@dldesigngroup.com		P.E.	P.L.S.
GRAPHIC SCALE 1" = 40'			
PROJECT NO.	1-018	DESIGNED BY	PCL
CHECKED BY	MD	DATE	5/17/23
CAD FILE	3-018 SITE PLAN	PLAN NO.	
LOBISSER BUILDING CORP. 1 Commerce Road, North Andover, MA 01861			
Upton Apartments 47 Main Street Upton, Massachusetts Preliminary Residential Development Plan Comprehensive Permit Application Upton Zoning Board of Appeals			
PRESENTATION PLAN			
SHEET NO.			
C-8.0			

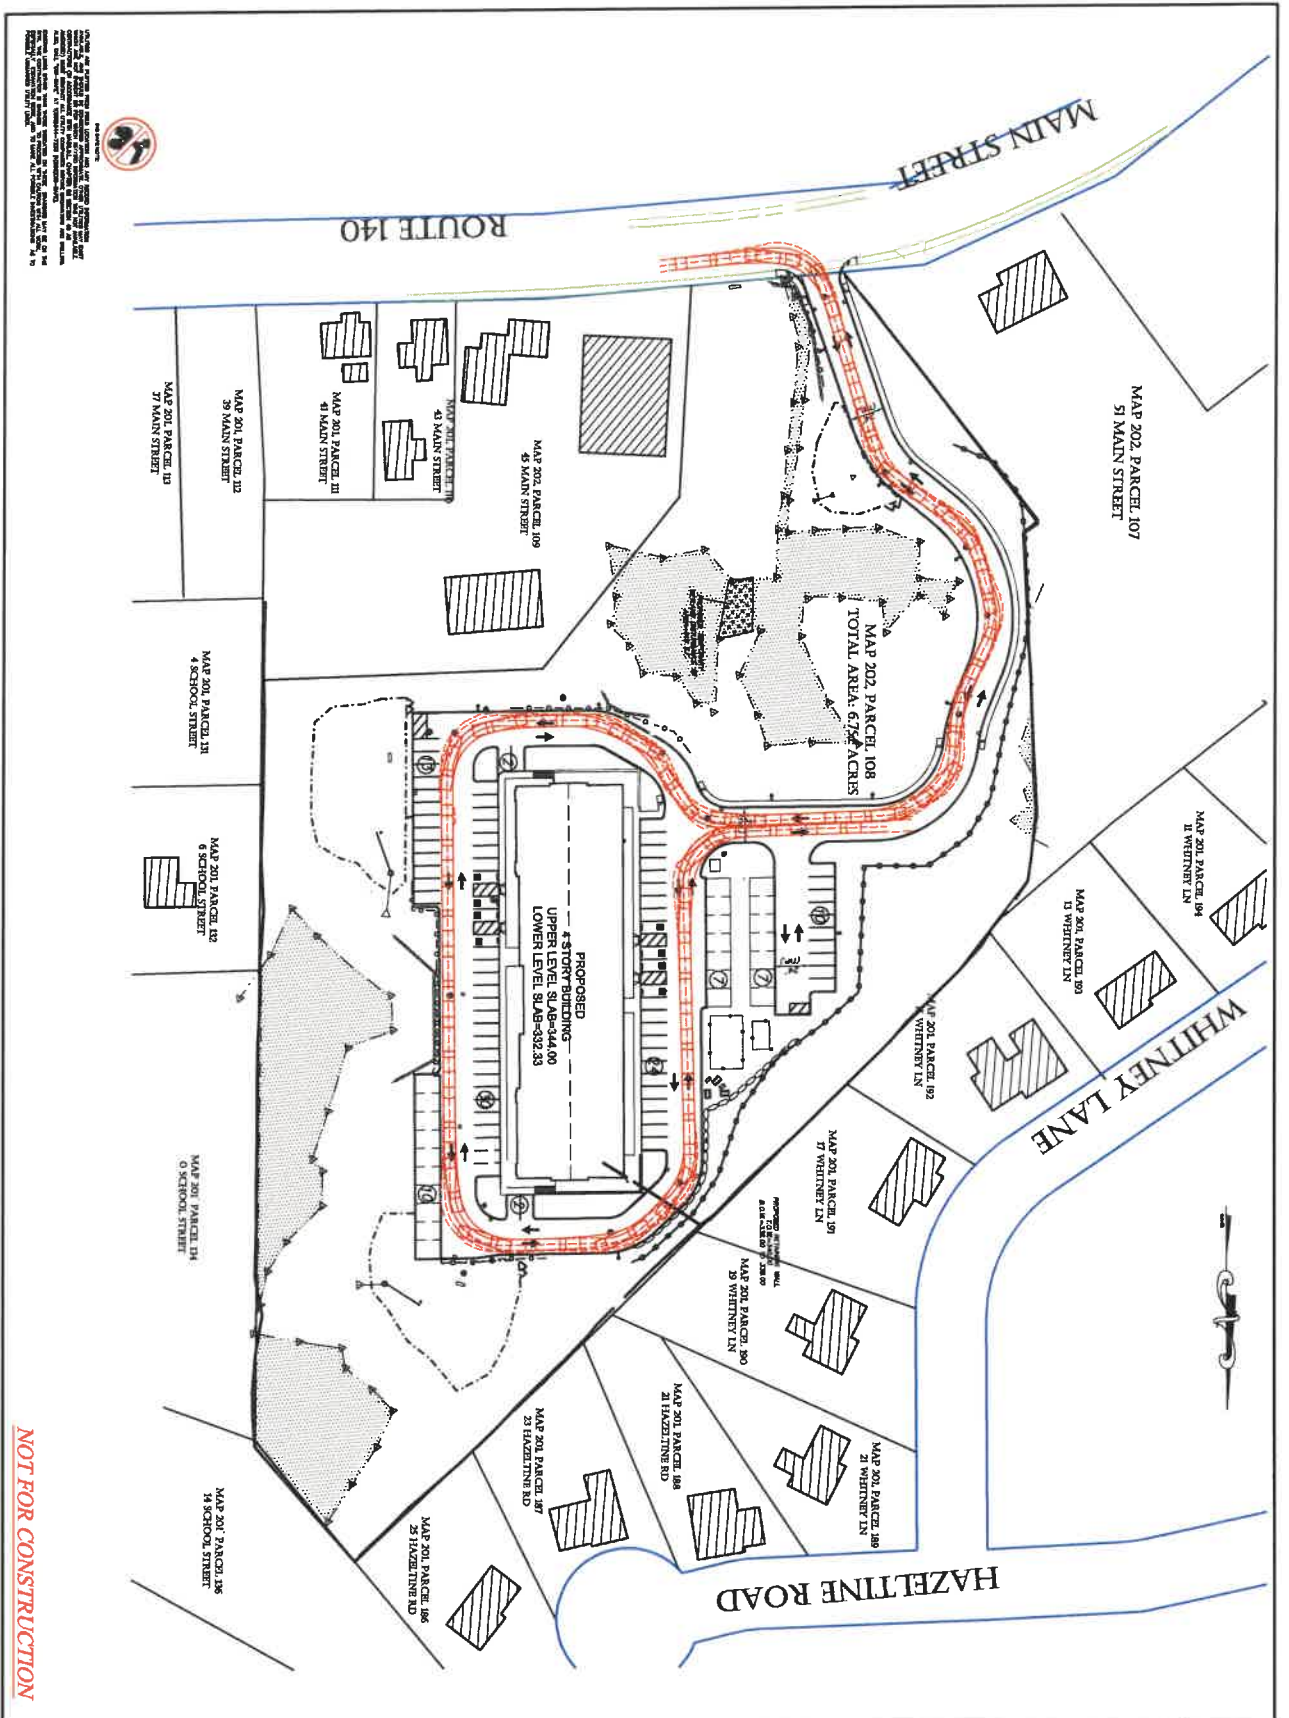



D&L Design Group
Civil Engineering & Land Surveying
115 Hulse Road - Quincy, MA 01906
Phone: 508-764-7777
www.dlsgroup.com

P.E.	P.L.S.
------	--------



GROUND SCALE

(NOT TO SCALE)
1 inch = 40 feet

REV.	DATE	DESCRIPTION
REVISIONS		

PROJECT NO. - 016	DESIGNED BY: P.M.
CHECKED BY: J.D.	DATE: 9/7/23
C.D. FILE	- 016 SITE PLAN
PLAN NO.	

APPLICANT INFORMATION:

LOUISER BUILDING CORP.
1 Christopher Road - Hudson, MA 01757
Phone: 508-252-2222

TITLE:


Upton Apartments
47 Main Street
Upton, Massachusetts
Preliminary
Residential Development Plans
Comprehensive Permit Application
Upton Zoning Board of Appeals

SHEET TITLE


TRUCK

SIMULATION PLANNING

SHEET NO.

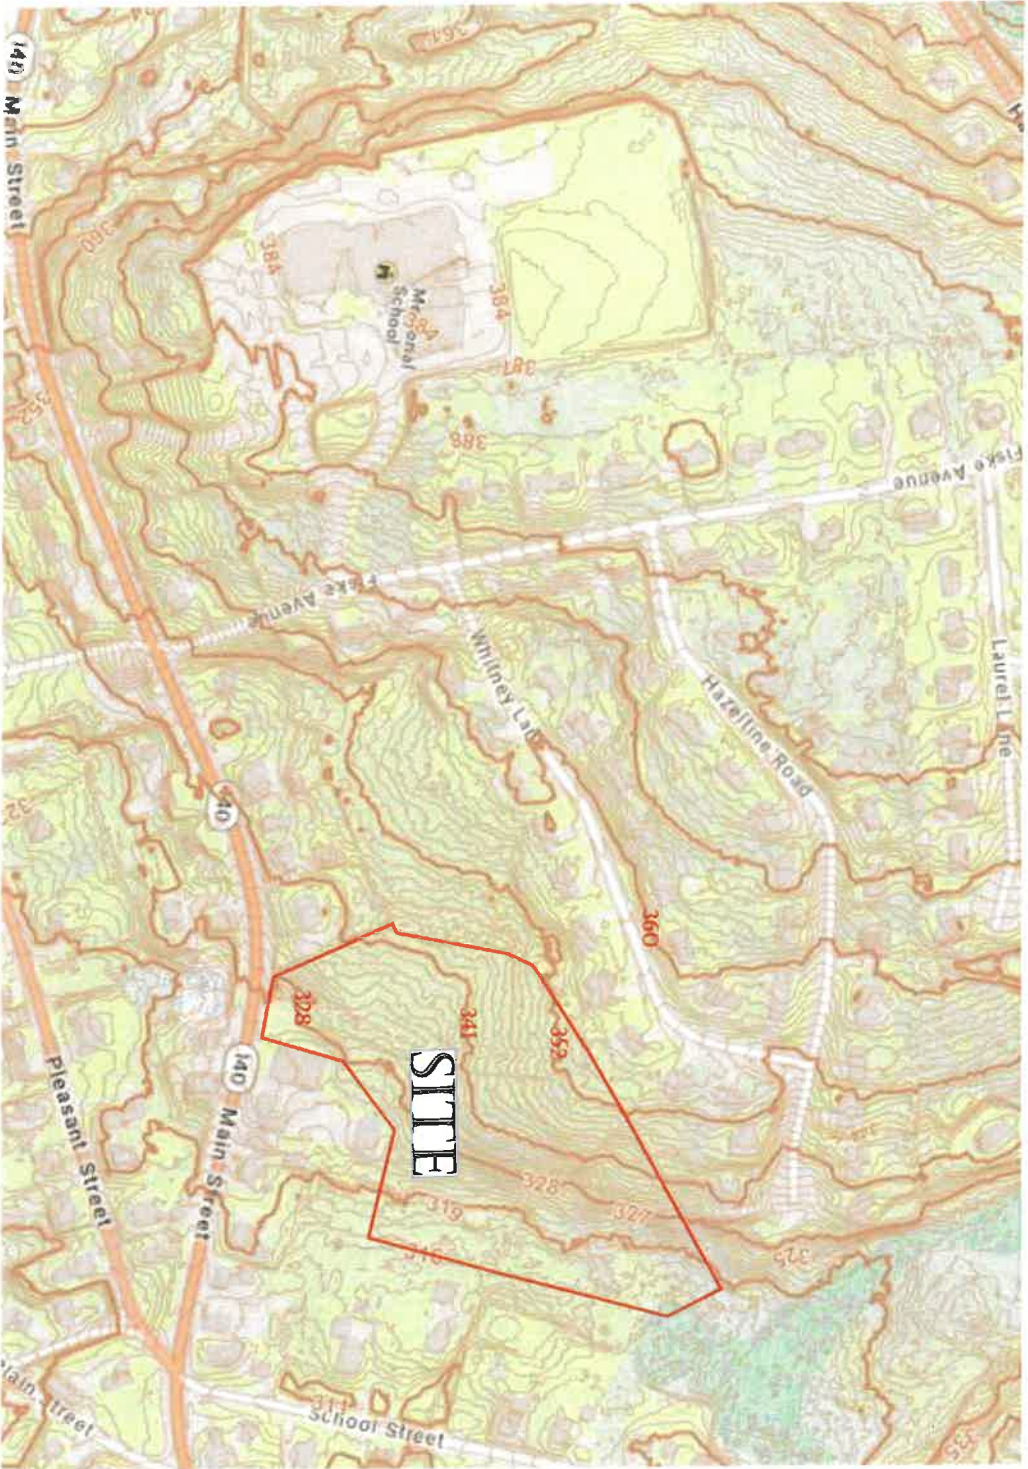

P.E. P.L.S.

 

REV.	DATE	DESCRIPTION

PROJECT NO.	L-018
DESIGNED BY	PMC
CHECKED BY	NO
DATE	8/13/23
DDO FILE	L-018 SITE PLAN
PLAN NO.	

ADJACENT BUILDINGS
LOBISSER BUILDING CORP.
1 Chestnut Street, Worcester, MA 01093

TITLE
Union Apartments
47 Main Street,
Upton, Massachusetts
Preliminary
Residential Development Phase
Comprehensive Permit Application
Upton Zoning Board of Appeals

SHEET TITLE
OVERALL TOPO PLAN
SHEET NO.
C-8.0