




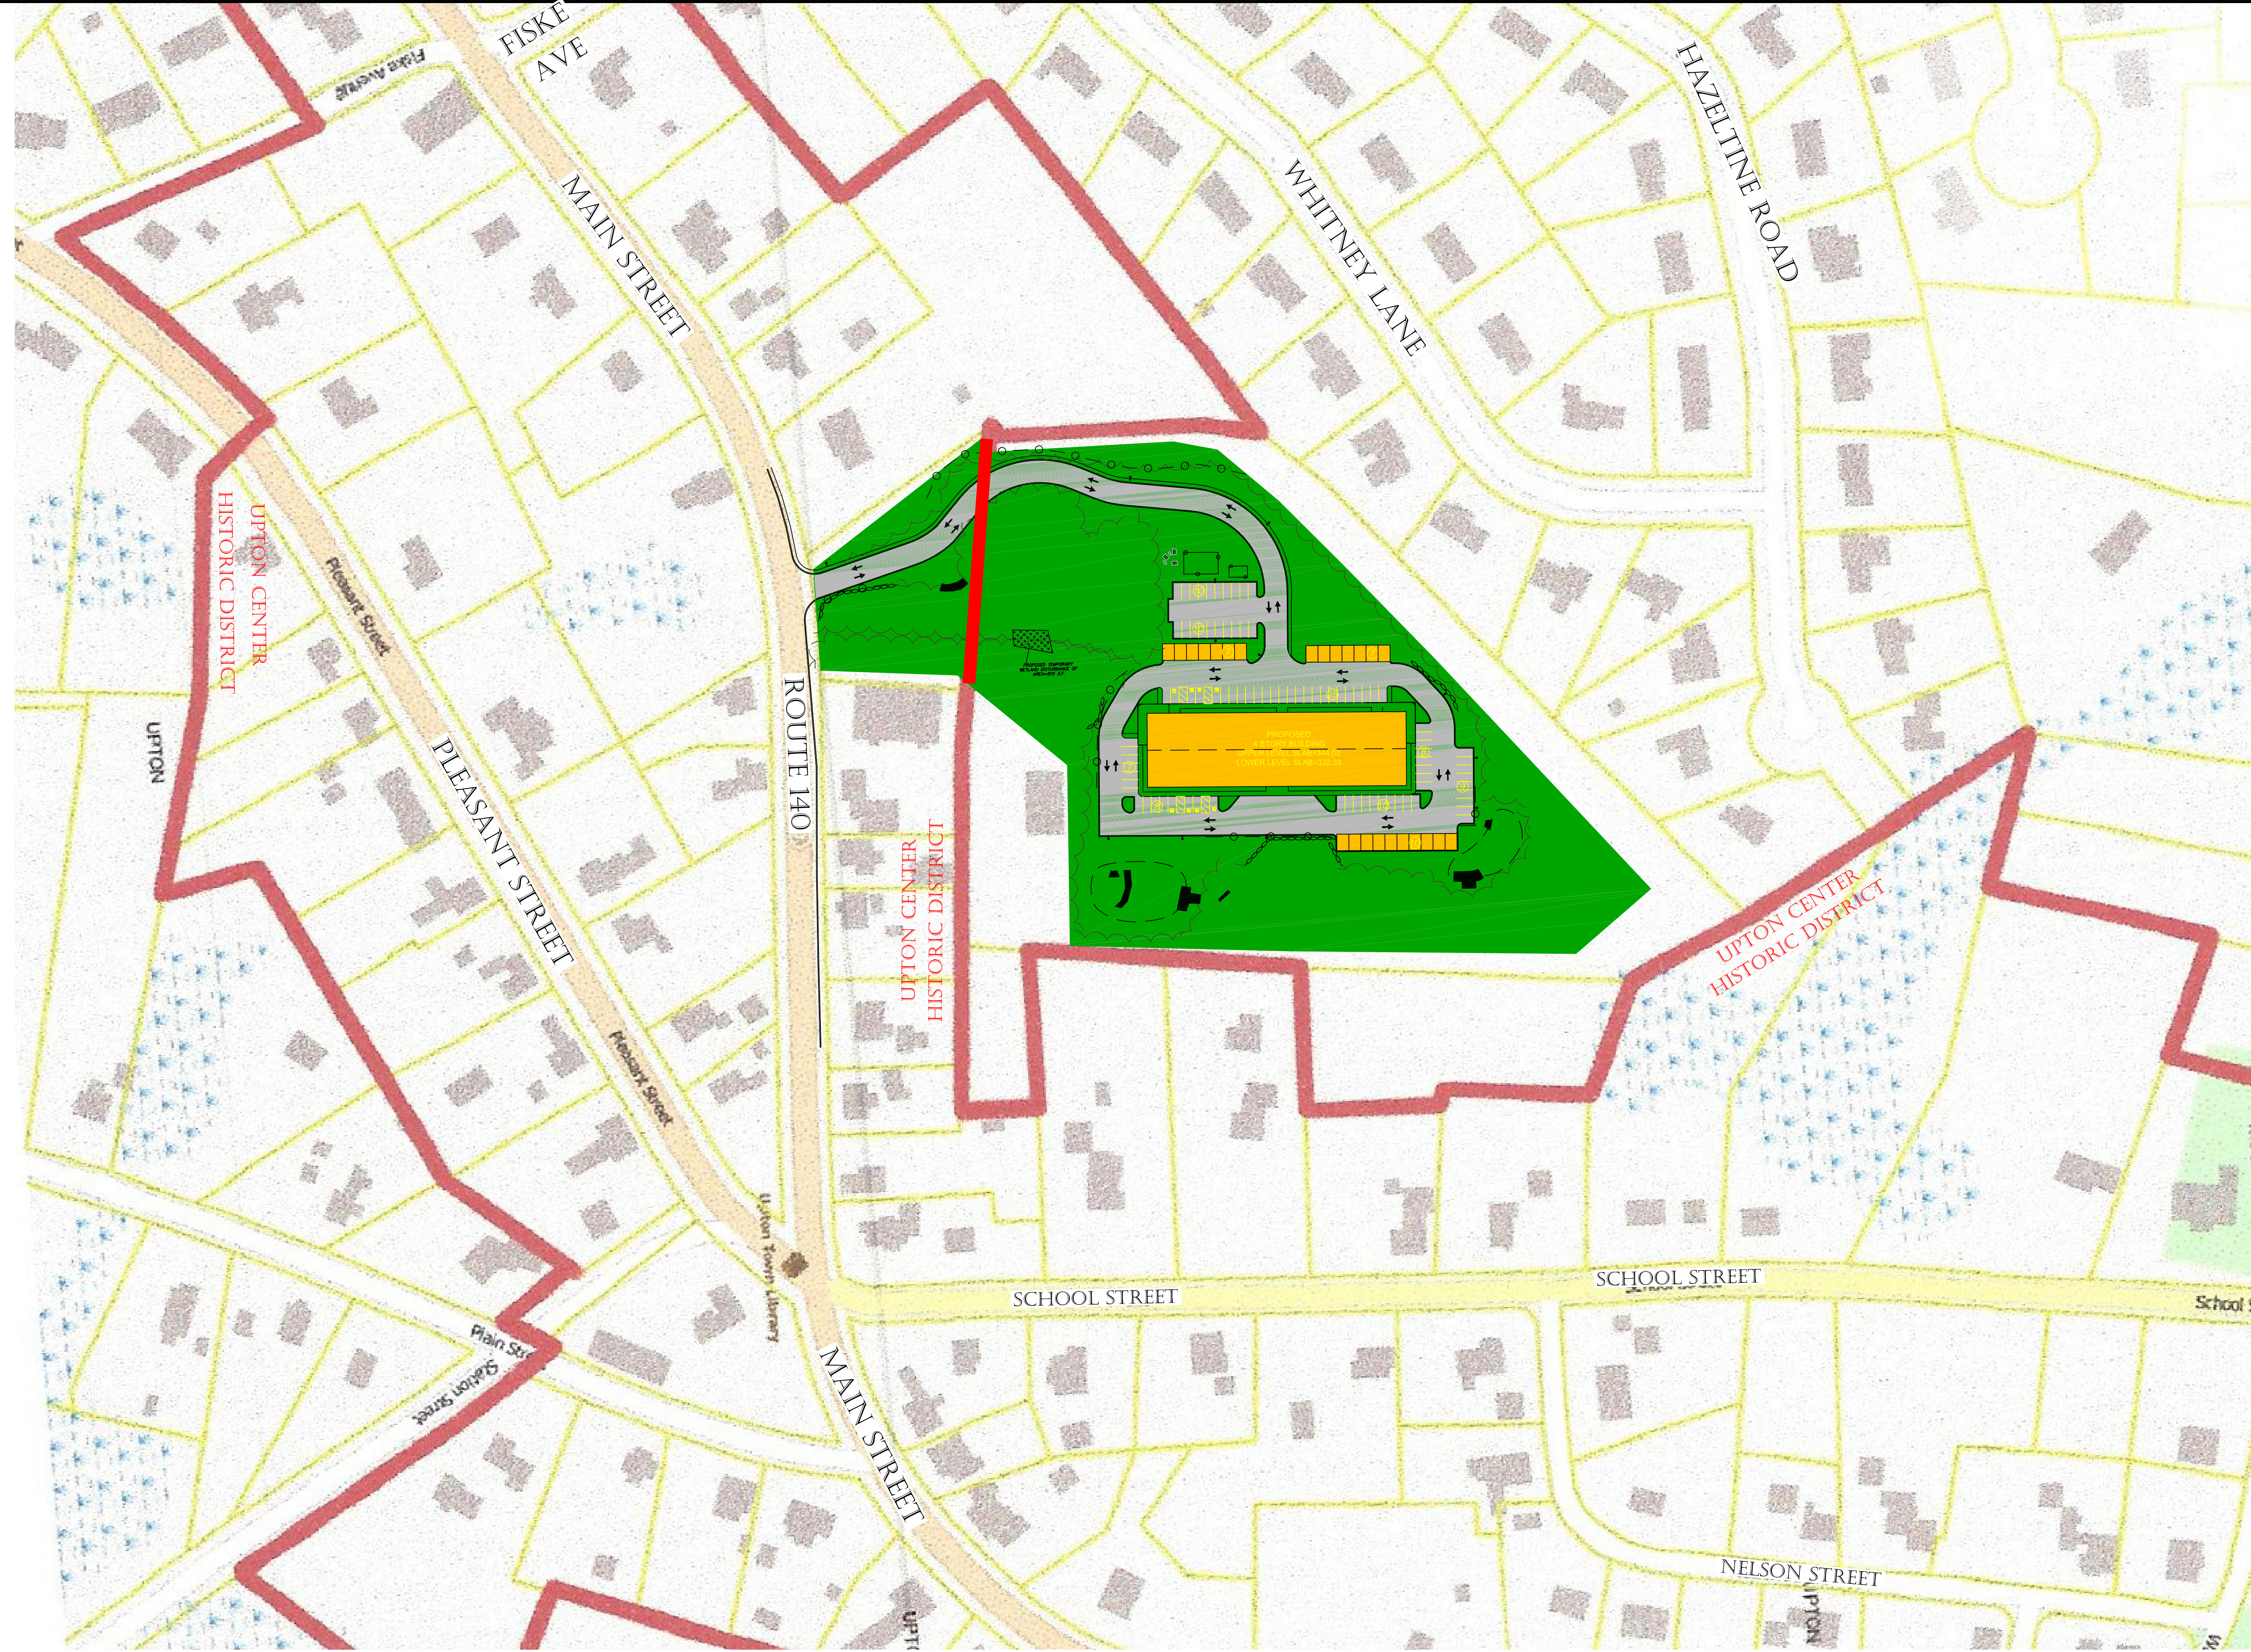


D&L Design Group
CIVIL ENGINEERING & LAND SURVEYING
115 Water Street • Milford, MA 01757
P: (508) 408-2577
www.danddesigngroup.com

P.E.

P.L.S.

GRAPHIC SCALE

 

(IN FEET)
1 inch = 80 feet

REVISIONS

REV.	DATE	DESCRIPTION

PROJECT NO.	J-016
DESIGNED BY	PML
CHECKED BY	MD
DATE	4/28/23
CAD FILE	J-016-MAIN STREET 40B SK1
PLAN NO.	

TITLE:

Site Plan

Upton Apartments

in

Upton, Massachusetts

SHEET TITLE

UPTON CENTER HISTORIC DISTRICT MAP

SHEET NO.

1 OF 1