

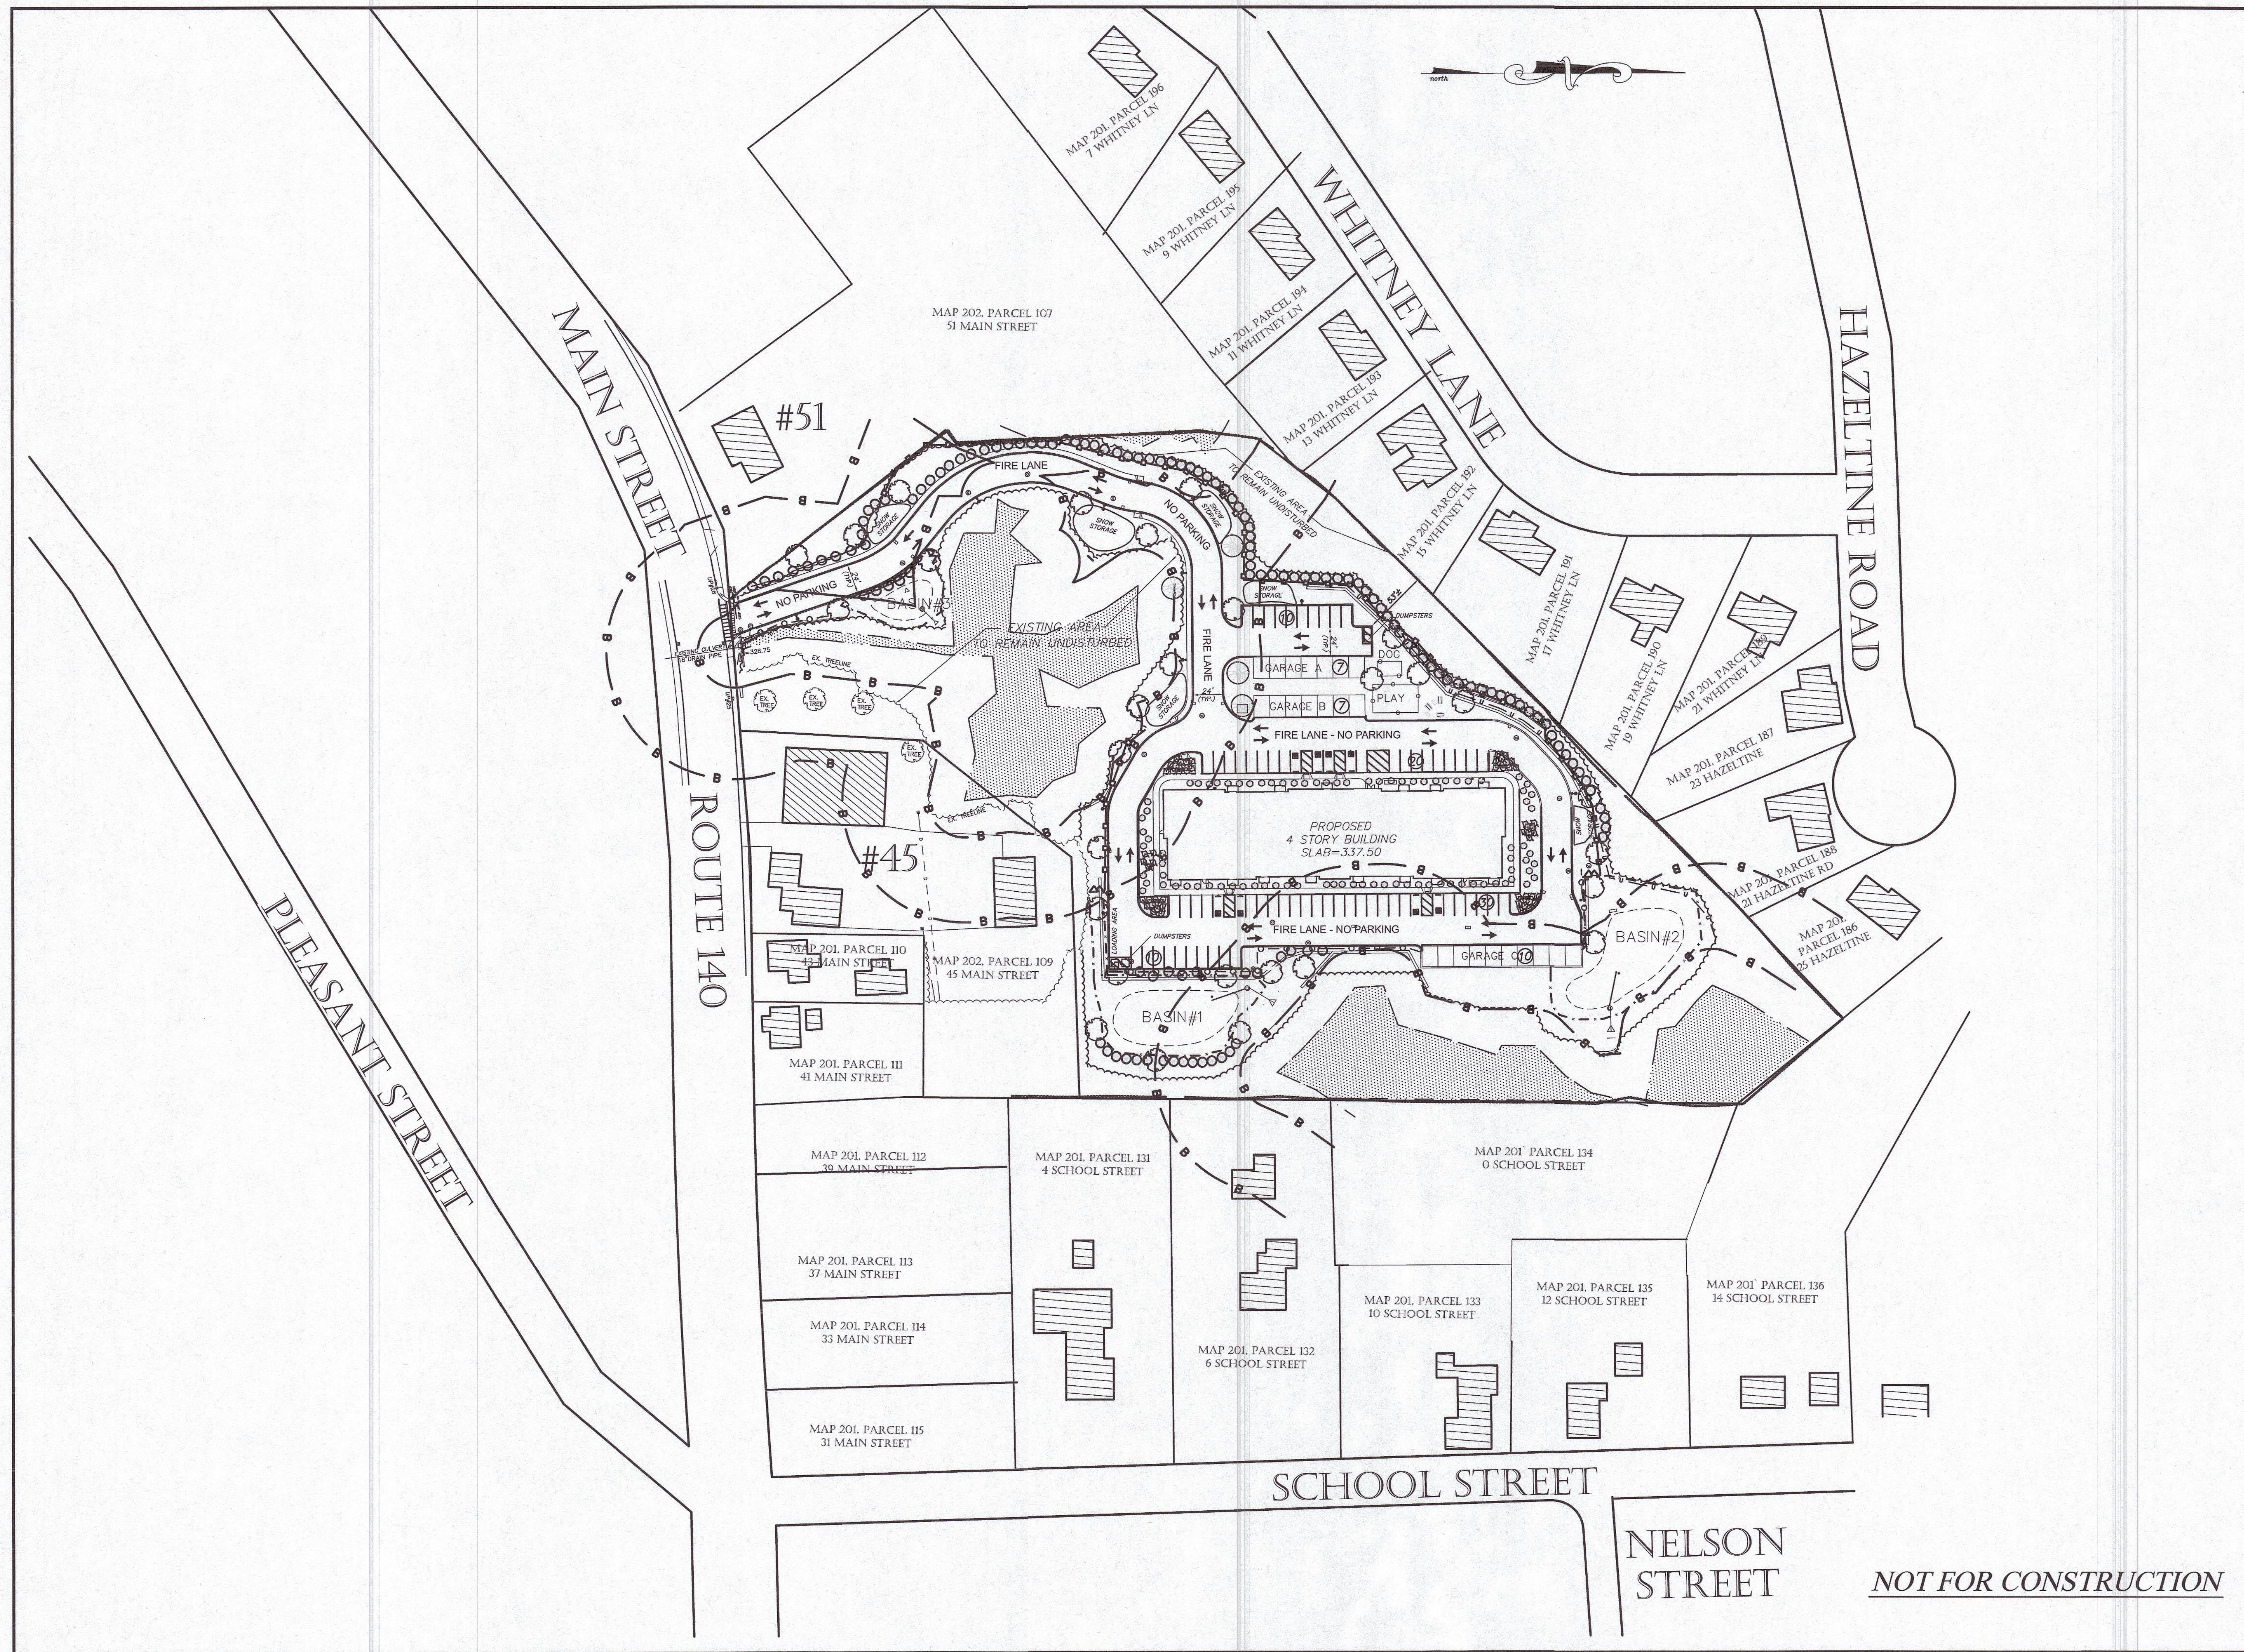


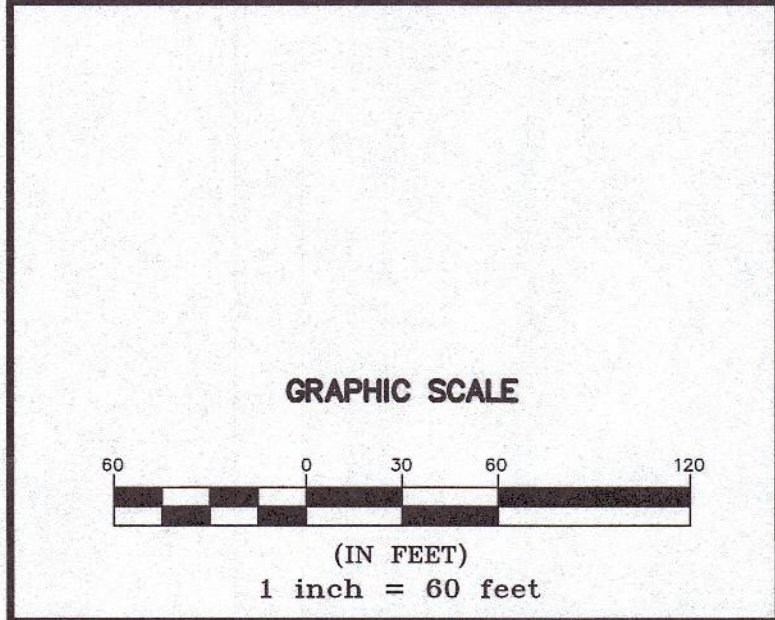

|   |        |
|---|--------|
| P.E.<br>MICHAEL DEAN<br>CIVIL<br>No. 46255<br>MASSACHUSETTS<br>REGISTERED<br>Professional Engineer<br>05-20-24 | P.L.S. |
|---|--------|

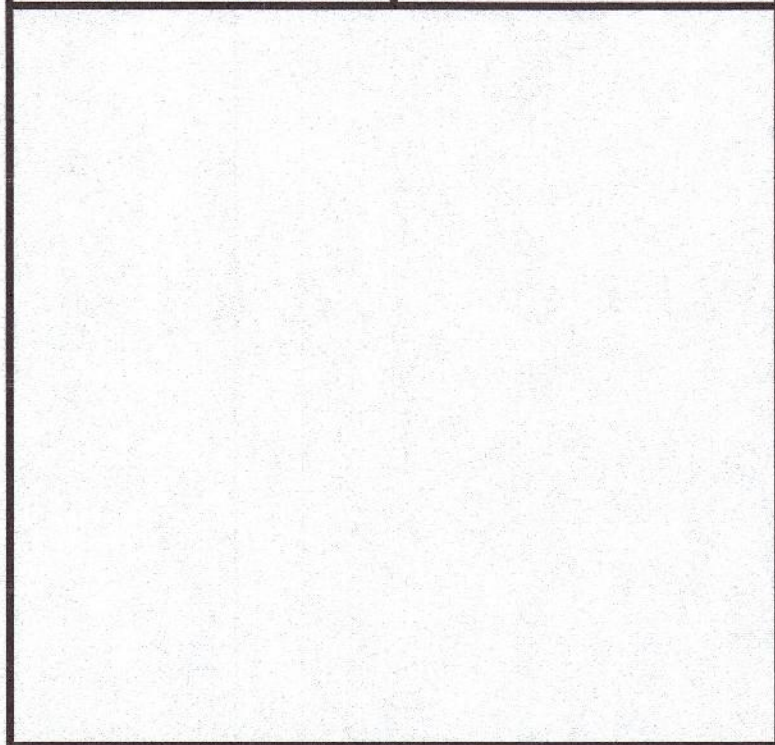

| REVISIONS |         |                |
|-----------|---------|----------------|
| REV.      | DATE    | DESCRIPTION    |
| 1         | 1/8/24  | REVISED PLANS. |
| 2         | 3/25/24 | REVISED PLANS. |
| 3         | 5/19/24 | REVISED PLANS. |

|             |                 |
|-------------|-----------------|
| PROJECT NO. | J-016           |
| DESIGNED BY | PML             |
| CHECKED BY  | MD              |
| DATE        | 9/13/23         |
| CAD FILE    | J-016 SITE PLAN |
| PLAN NO.    |                 |

APPLICANT/DEVELOPER:  
**LOBISSER BUILDING CORP.**  
 1 Charlesview Road • Hopedale, MA 01747  
 P:(508) 478-6235

**TITLE:**  
*Upton Apartments*  
*47 Main Street,*  
*Upton Massachusetts*  
*Preliminary*  
*Residential Development Plans*  
*Comprehensive Permit Application*  
*Upton Zoning Board of Appeals*

| SHEET TITLE       |
|-------------------|
| OVERALL SITE PLAN |
| SHEET NO.         |
| C-3.0             |

NOT FOR CONSTRUCTION