




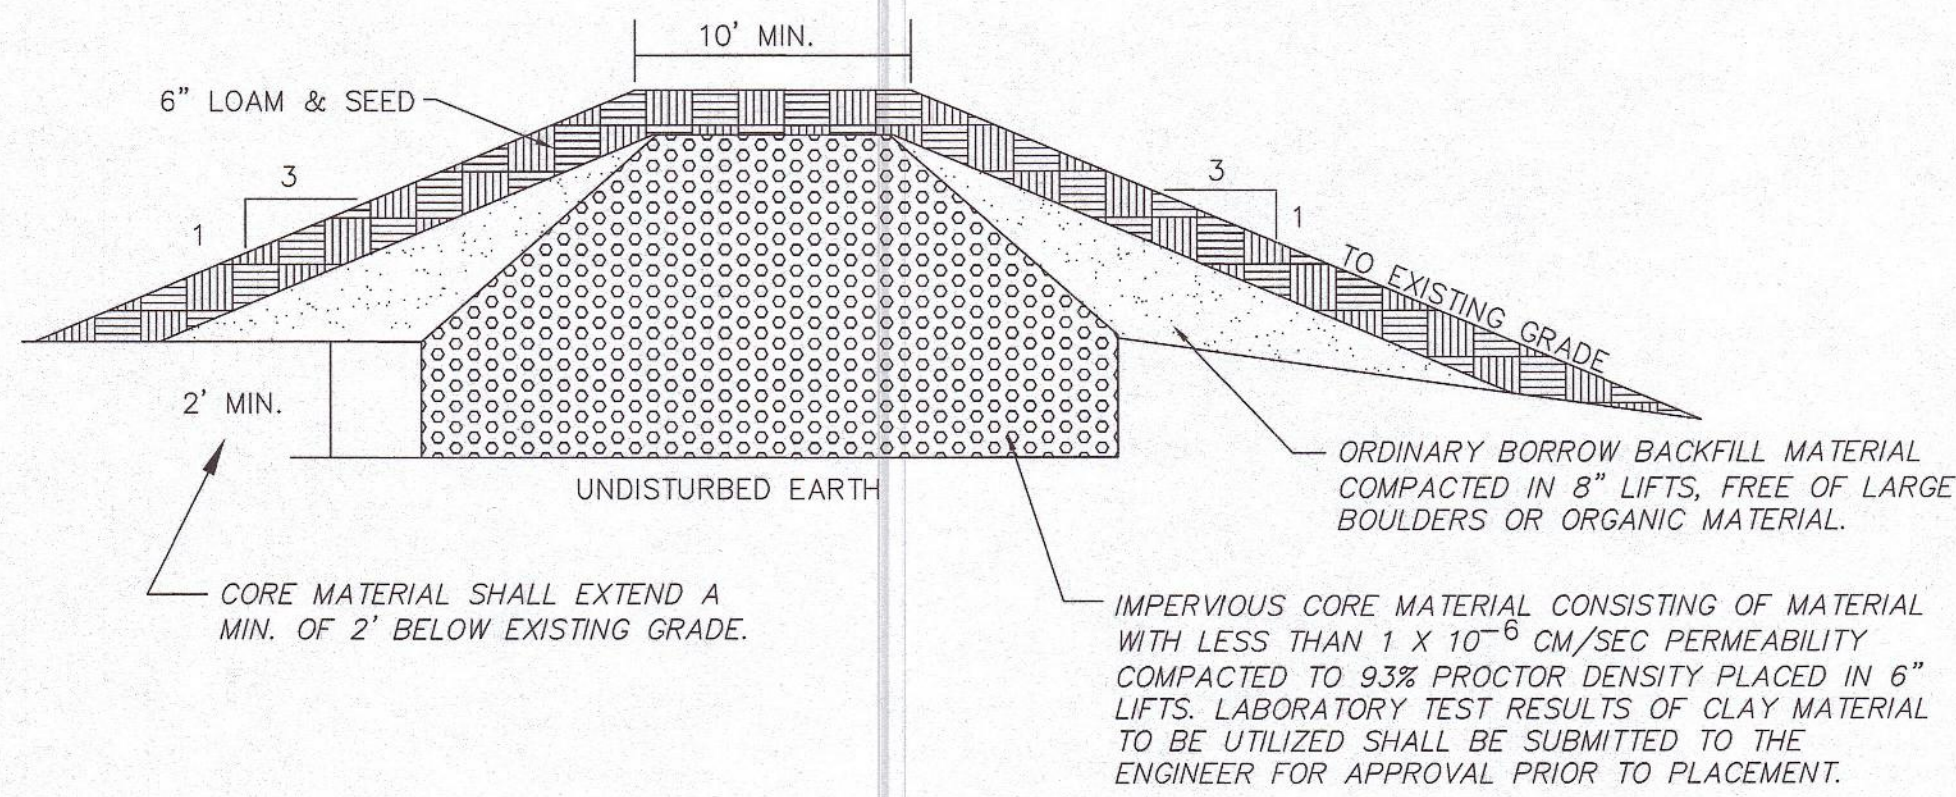


1
7.3
DETENTION BASIN DETAIL
NOT TO SCALE

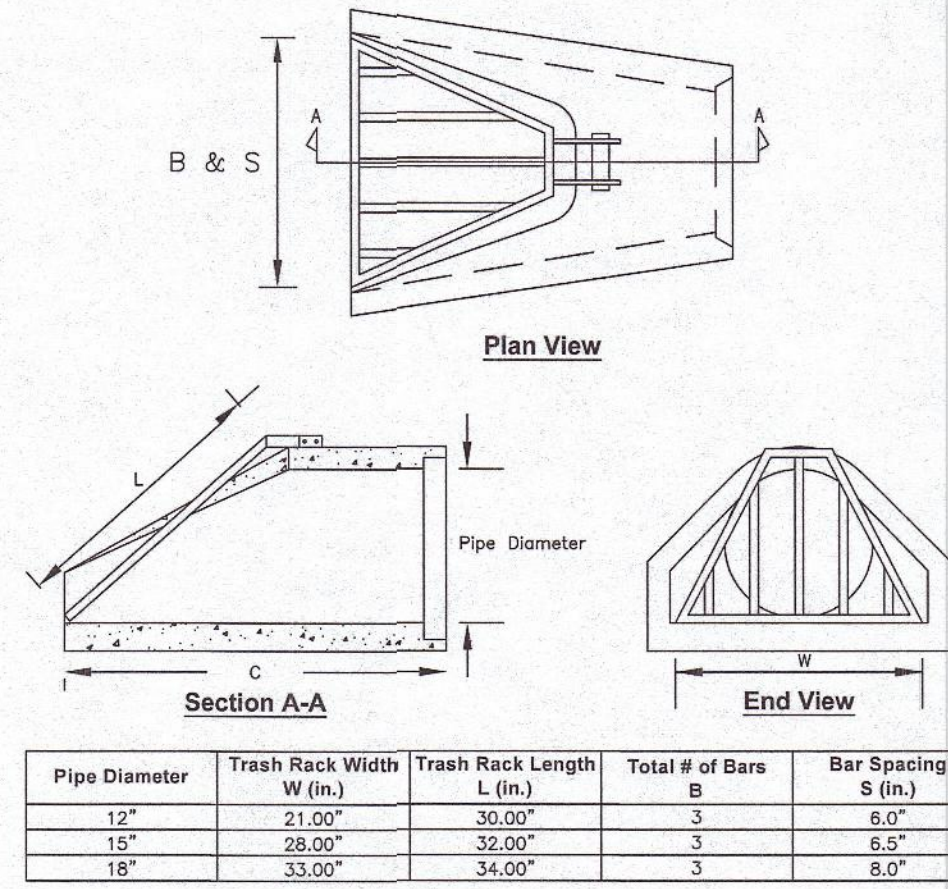


2
7.3
PIPE TRASH GUARD
NOT TO SCALE

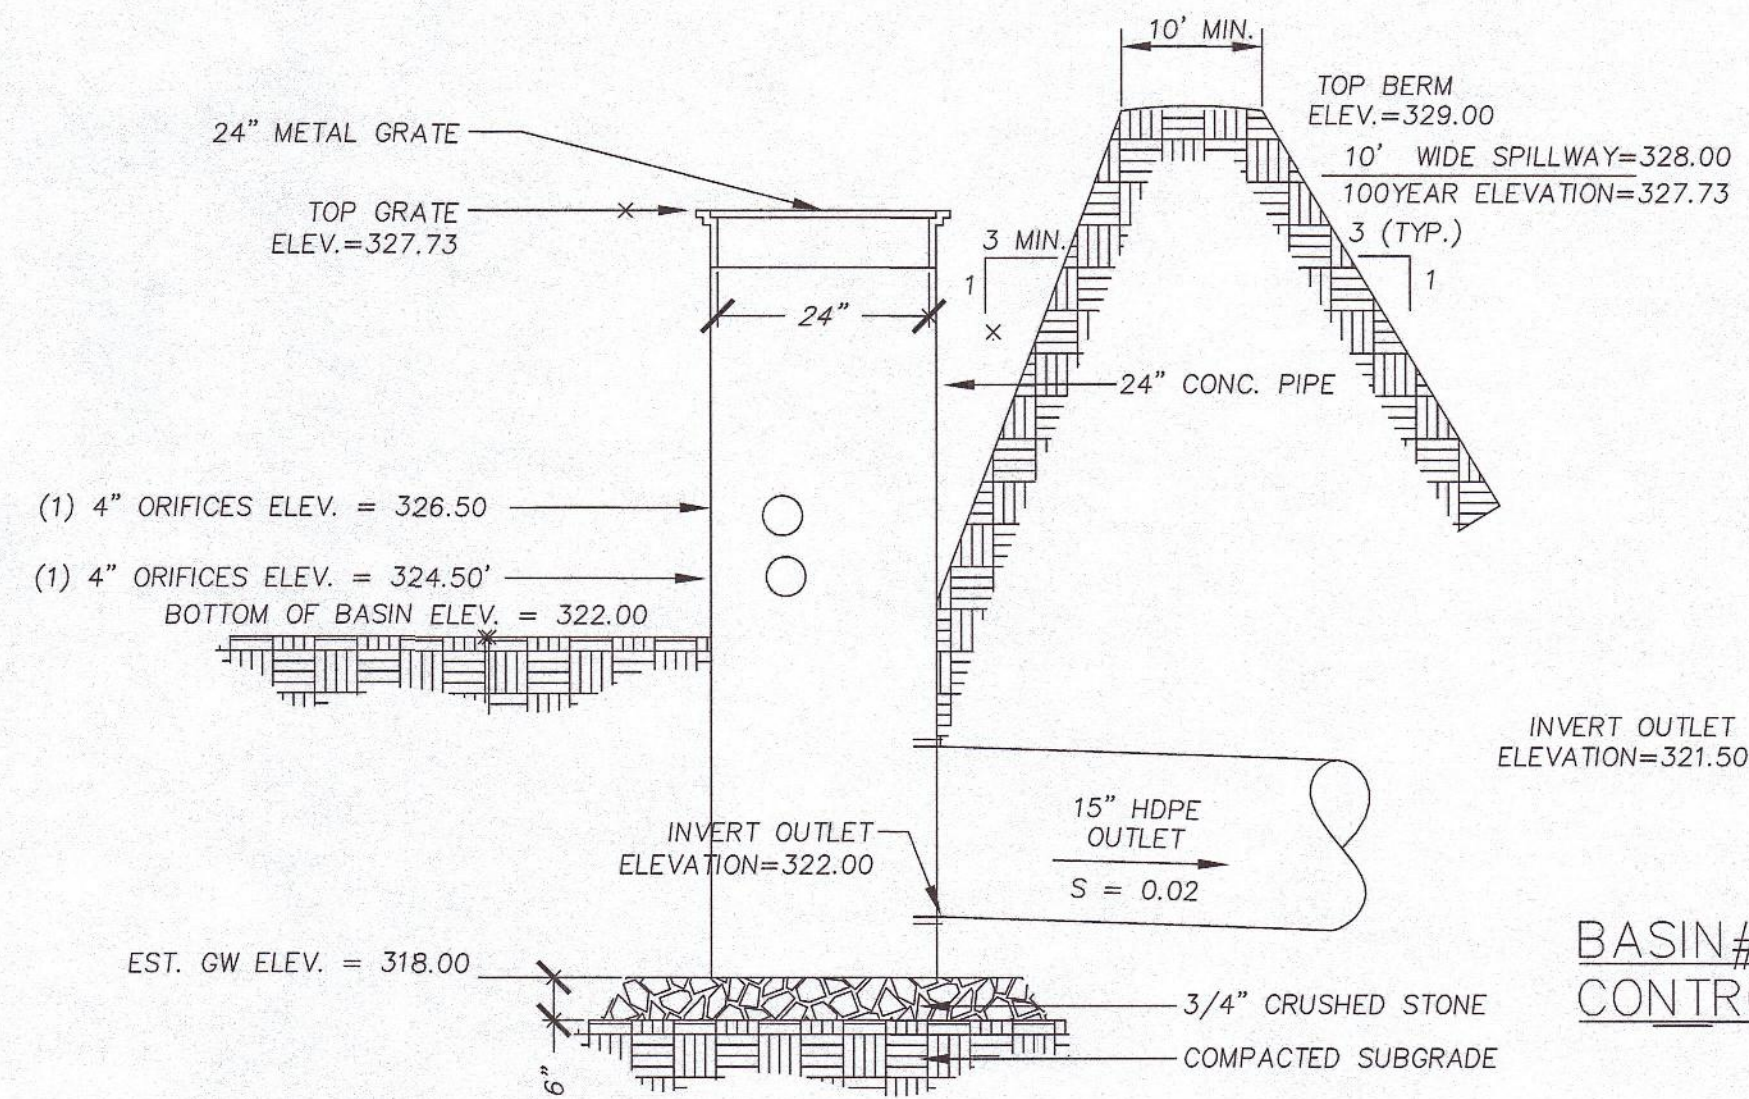


BASIN#1 ROUND OUTLET
CONTROL STRUCTURE #1
NOT TO SCALE

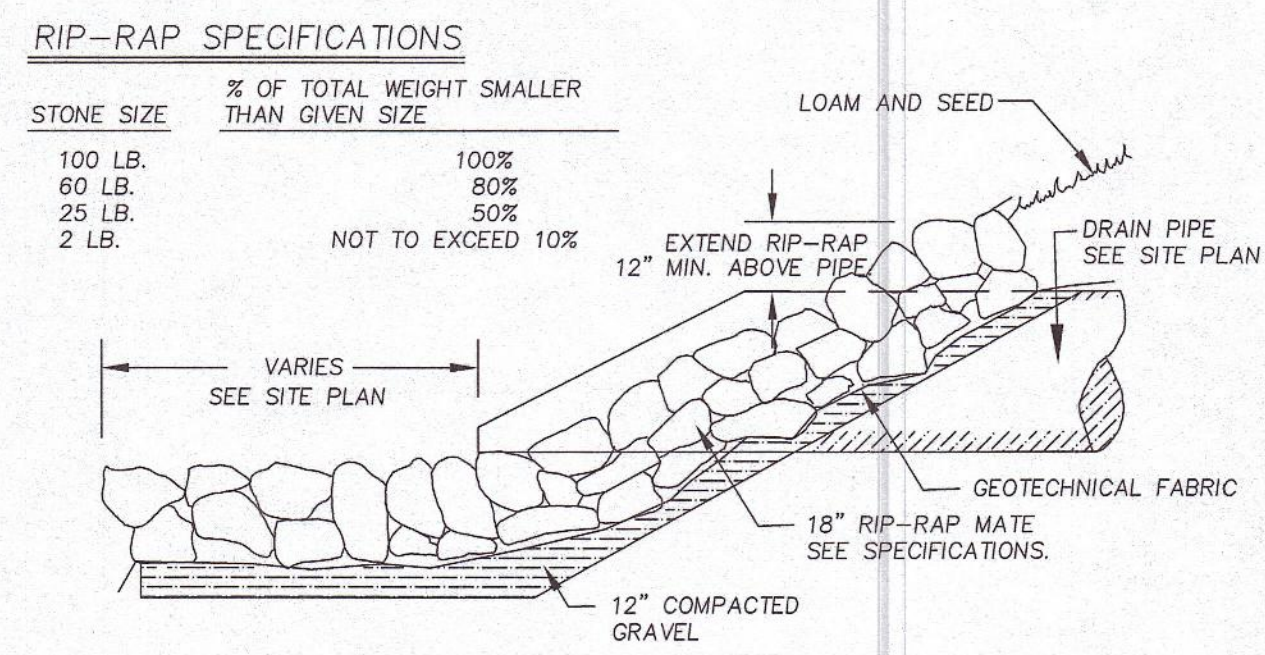


4
7.3
FLARED END RIP RAP OUTLET
NOT TO SCALE

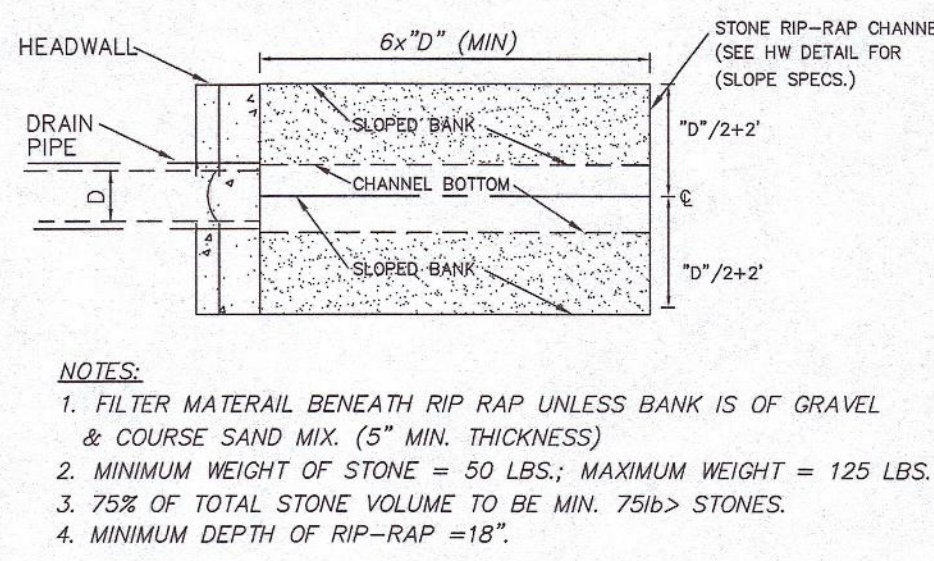


5
7.3
DRAIN OUTLET WITH RIP RAP
NOT TO SCALE

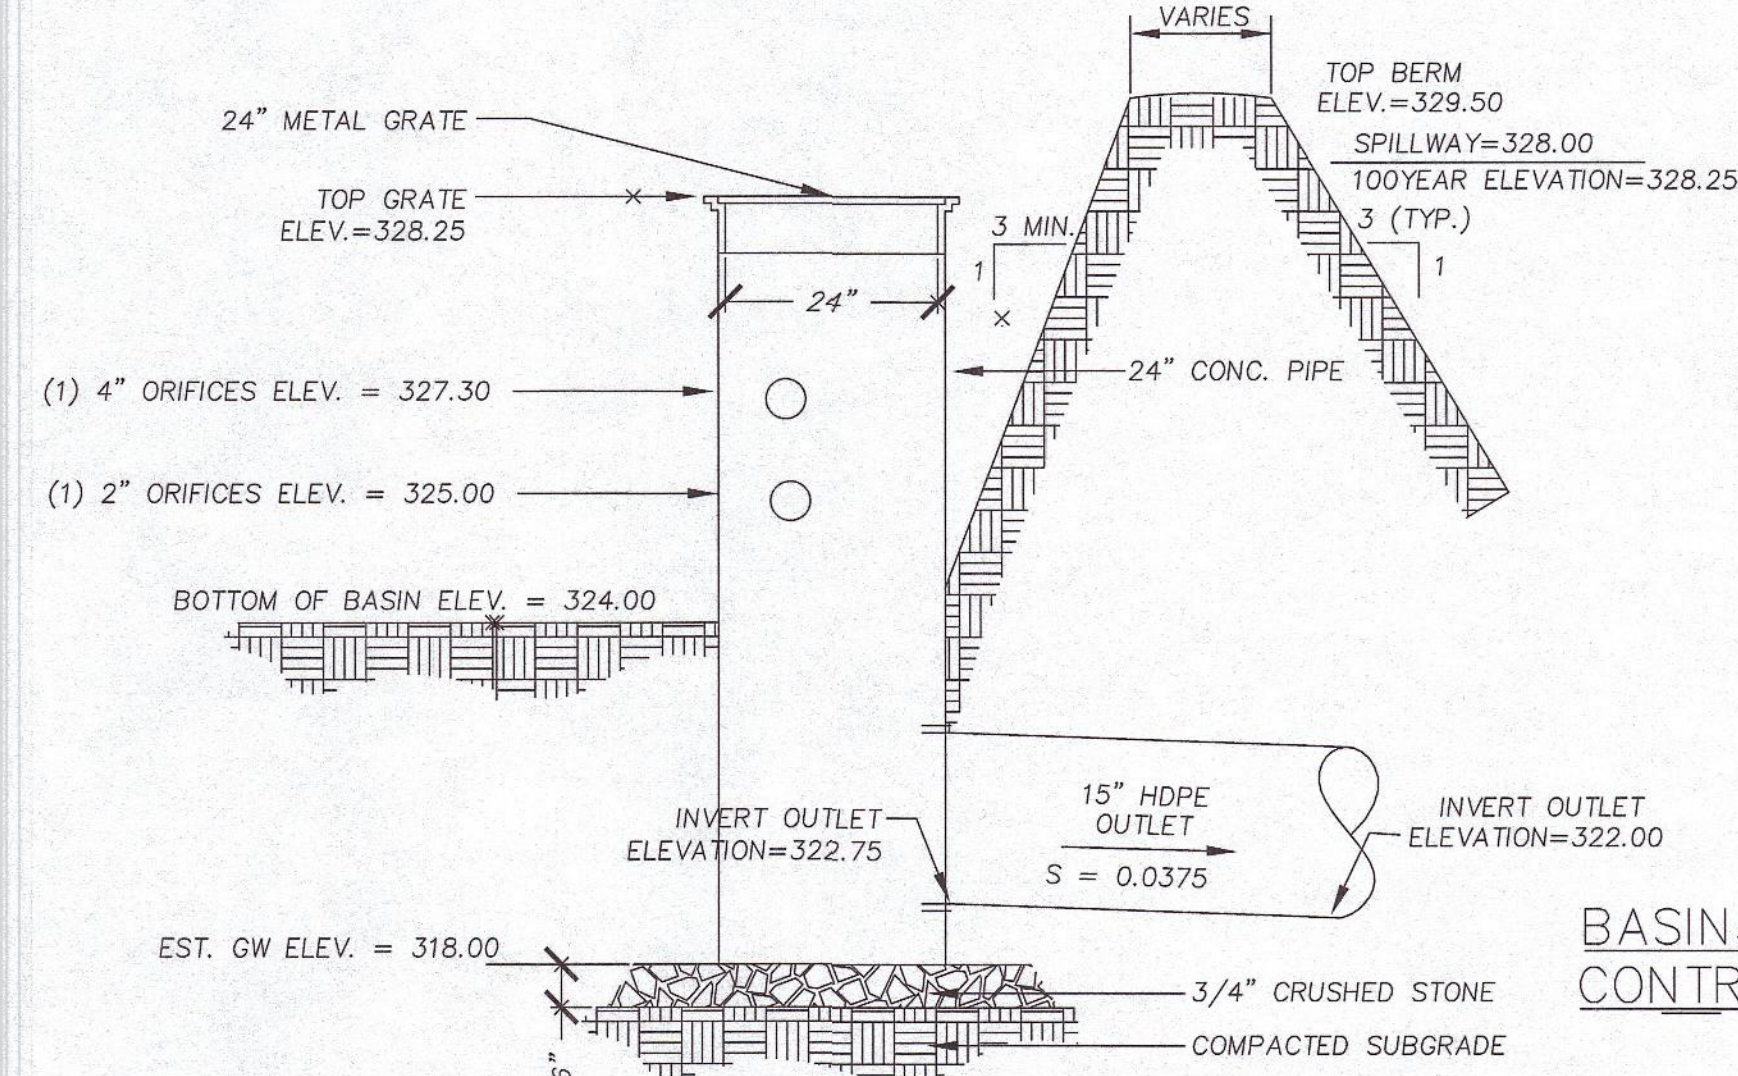


BASIN#2 ROUND OUTLET
CONTROL STRUCTURE #2
NOT TO SCALE

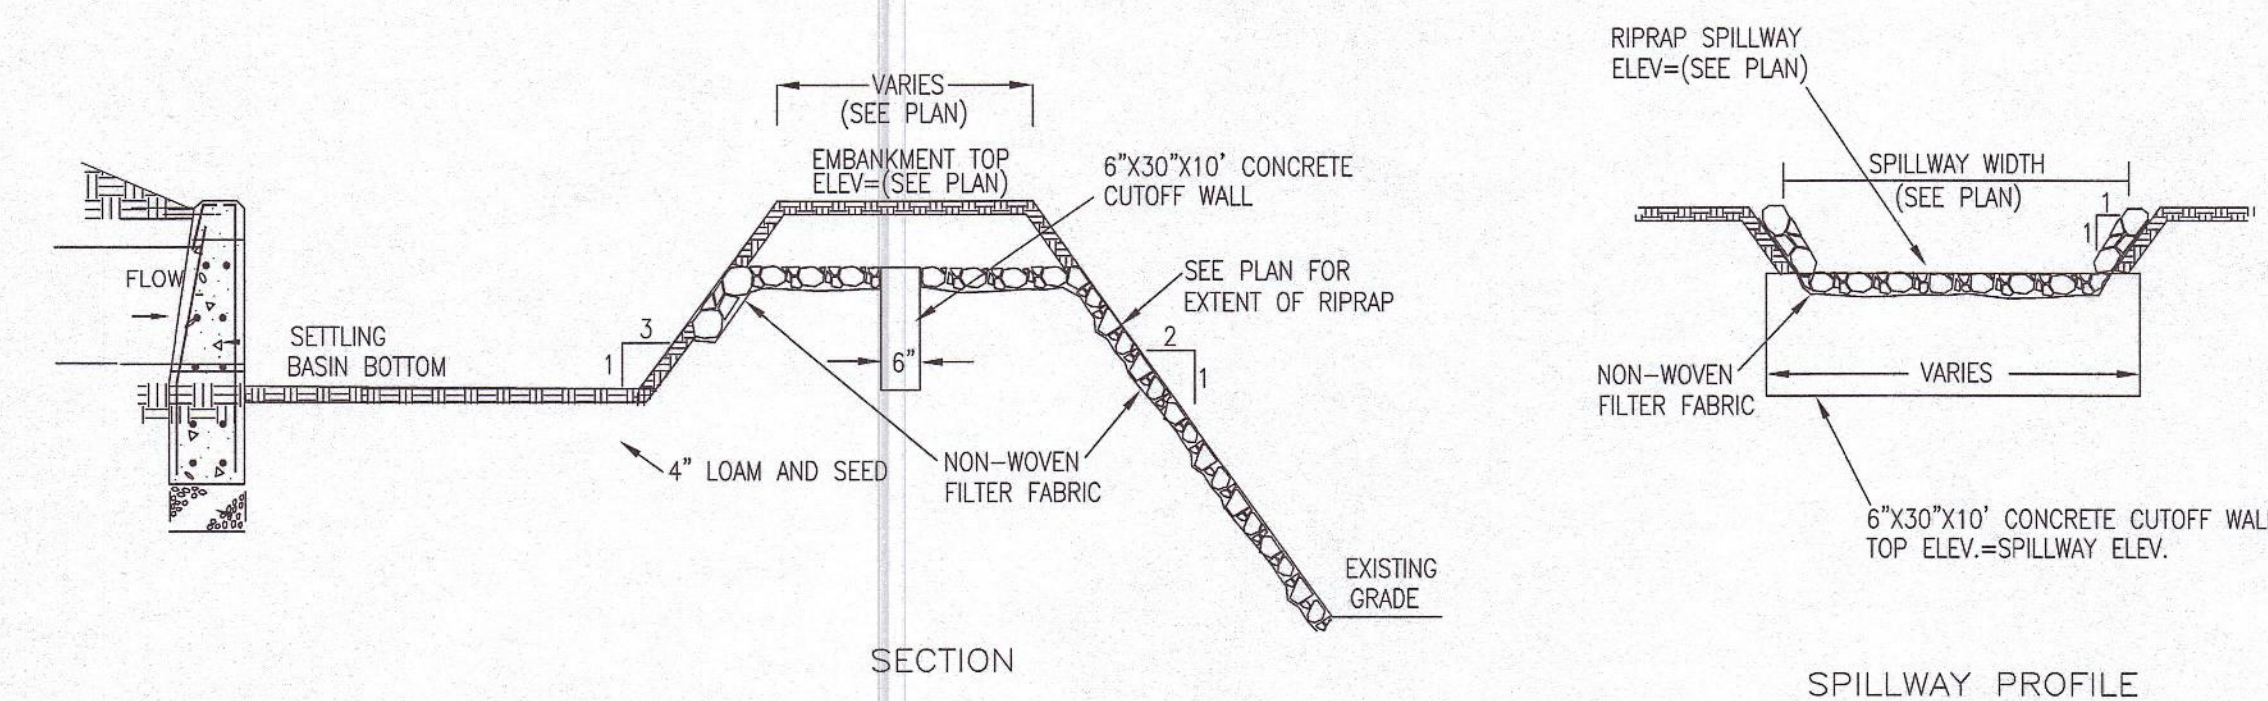


7
7.3
LEVEL SPREADER & SETTLING BASIN
NOT TO SCALE

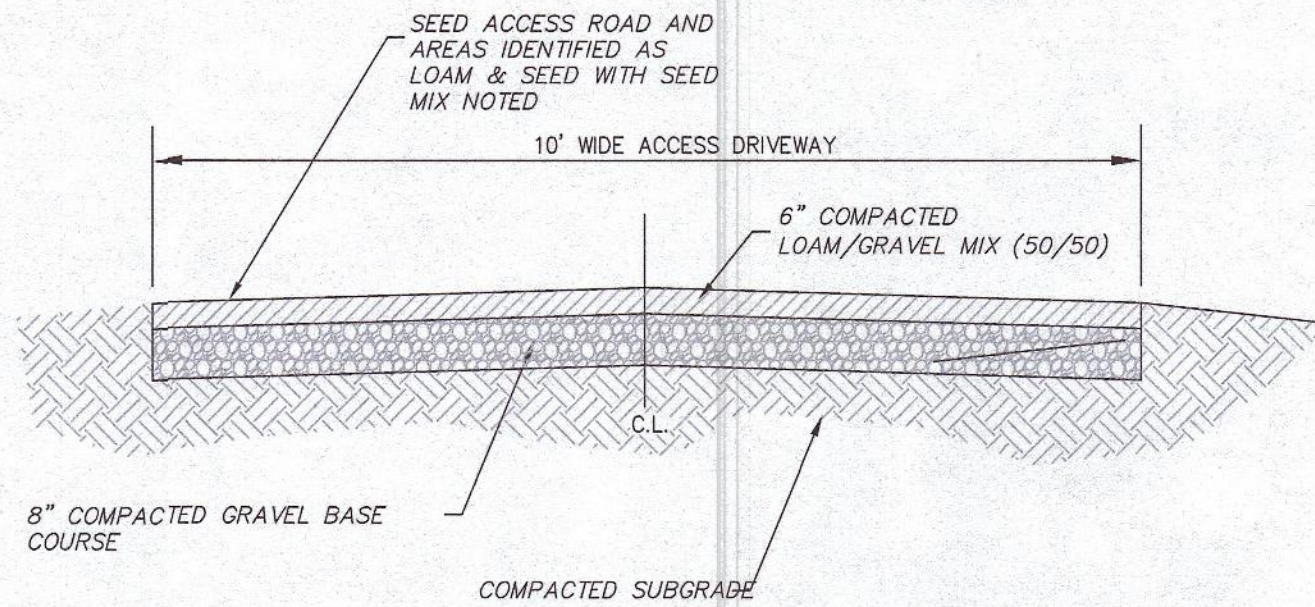


8
7.3
BASIN ACCESS DRIVE
NOT TO SCALE

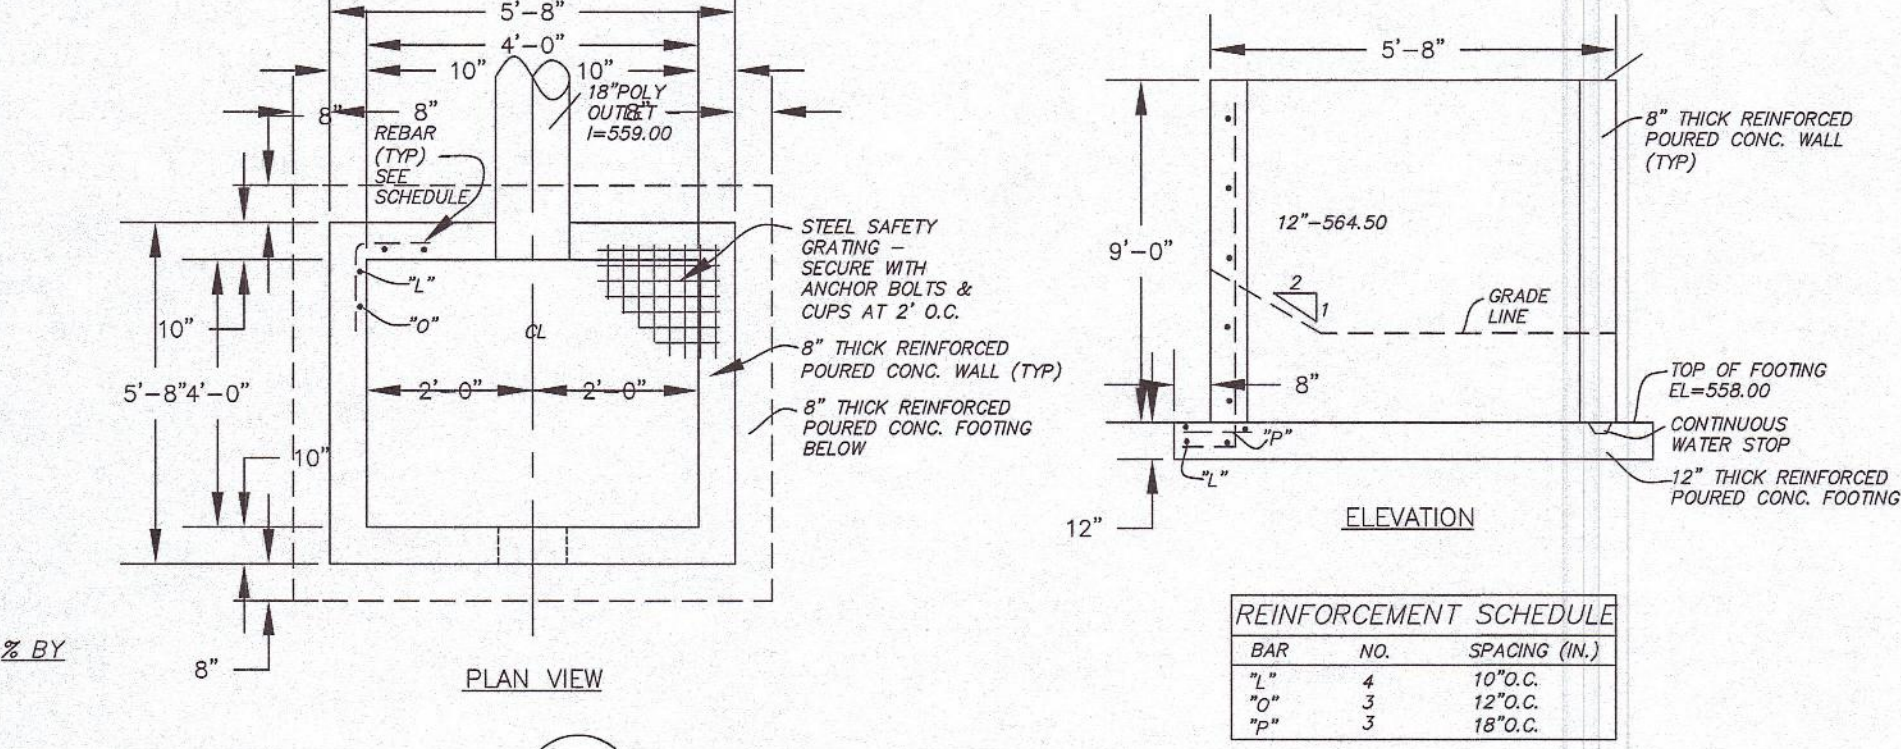


9
7.3
OUTLET CONTROL STRUCTURE DETAIL
NOT TO SCALE

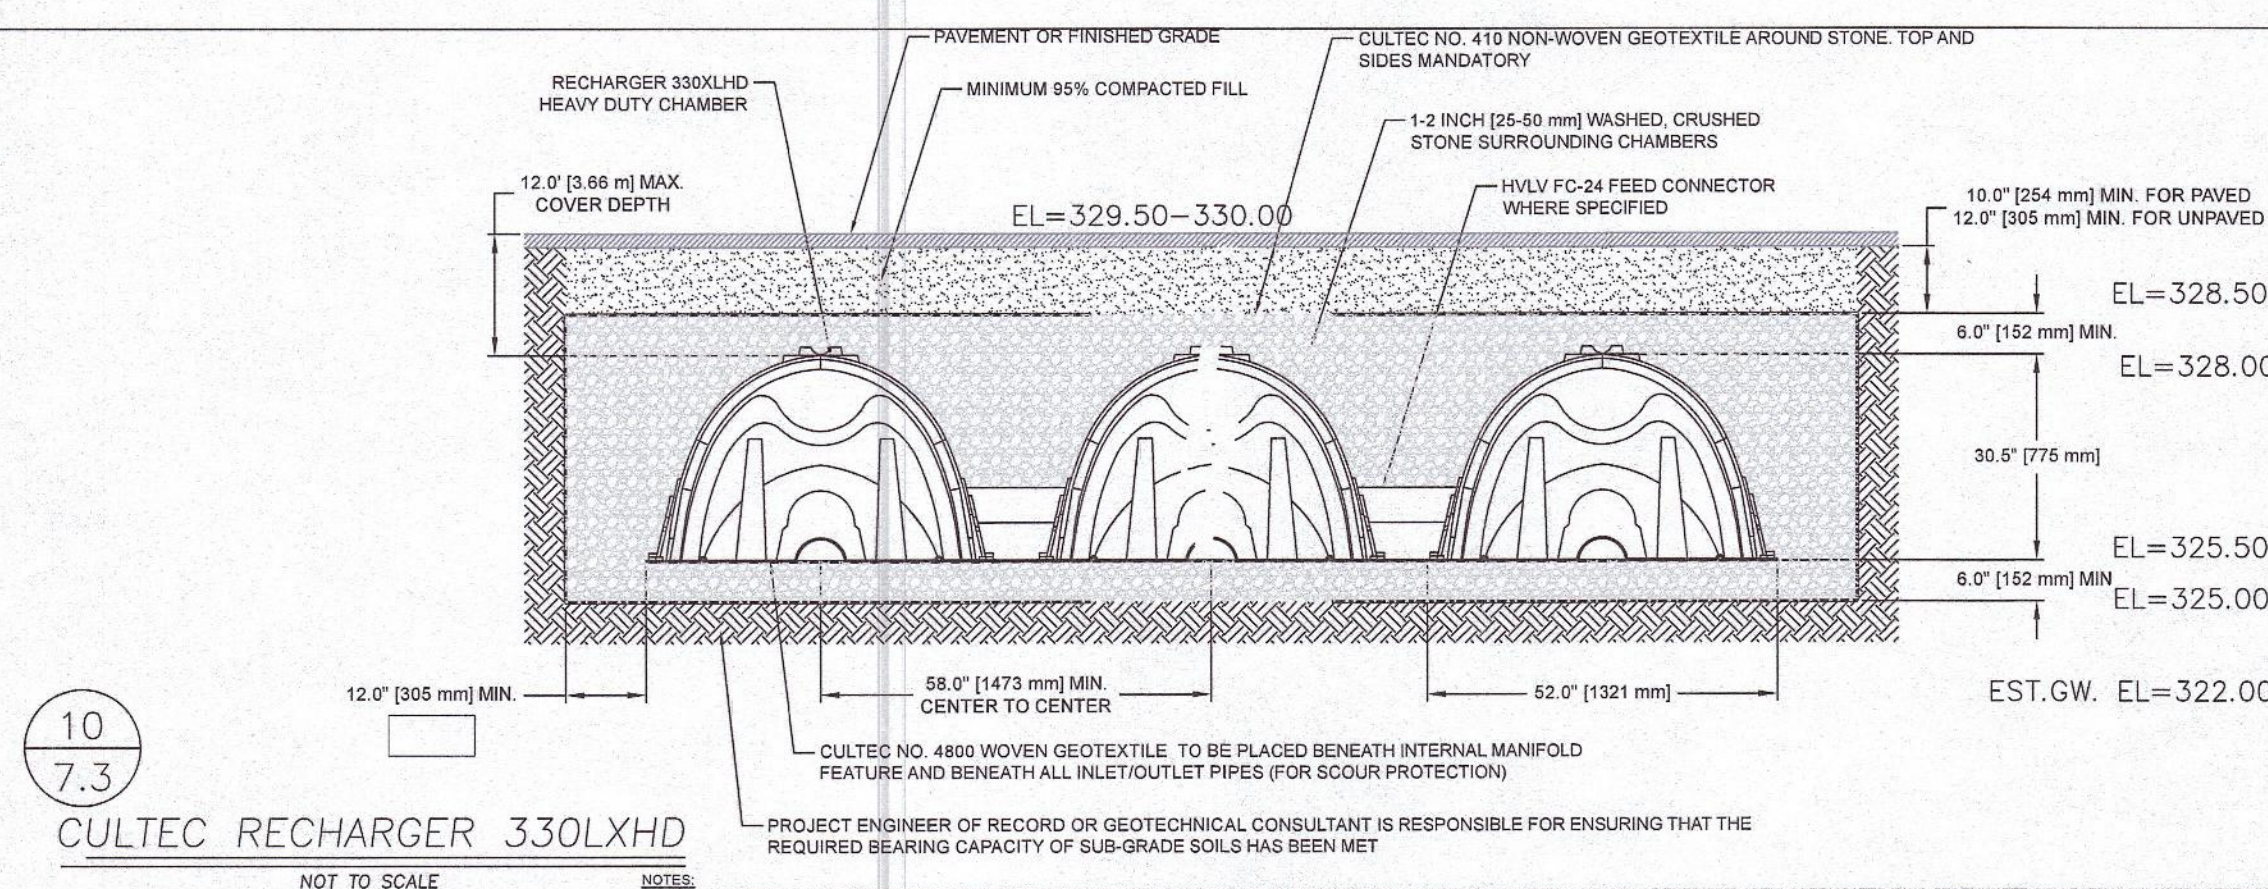

10
7.3
CULTEC RECHARGER 330LXHD
NOT TO SCALE

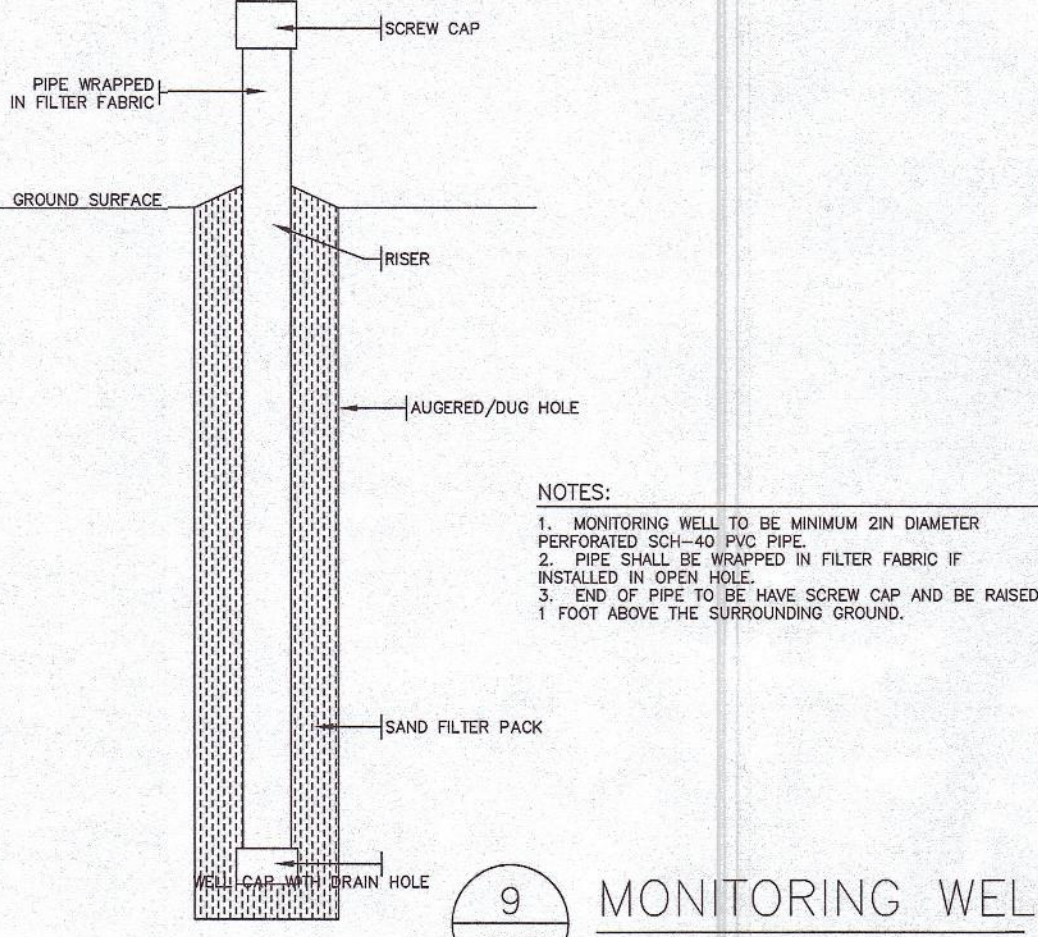

11
7.3
MONITORING WELL
NOT TO SCALE

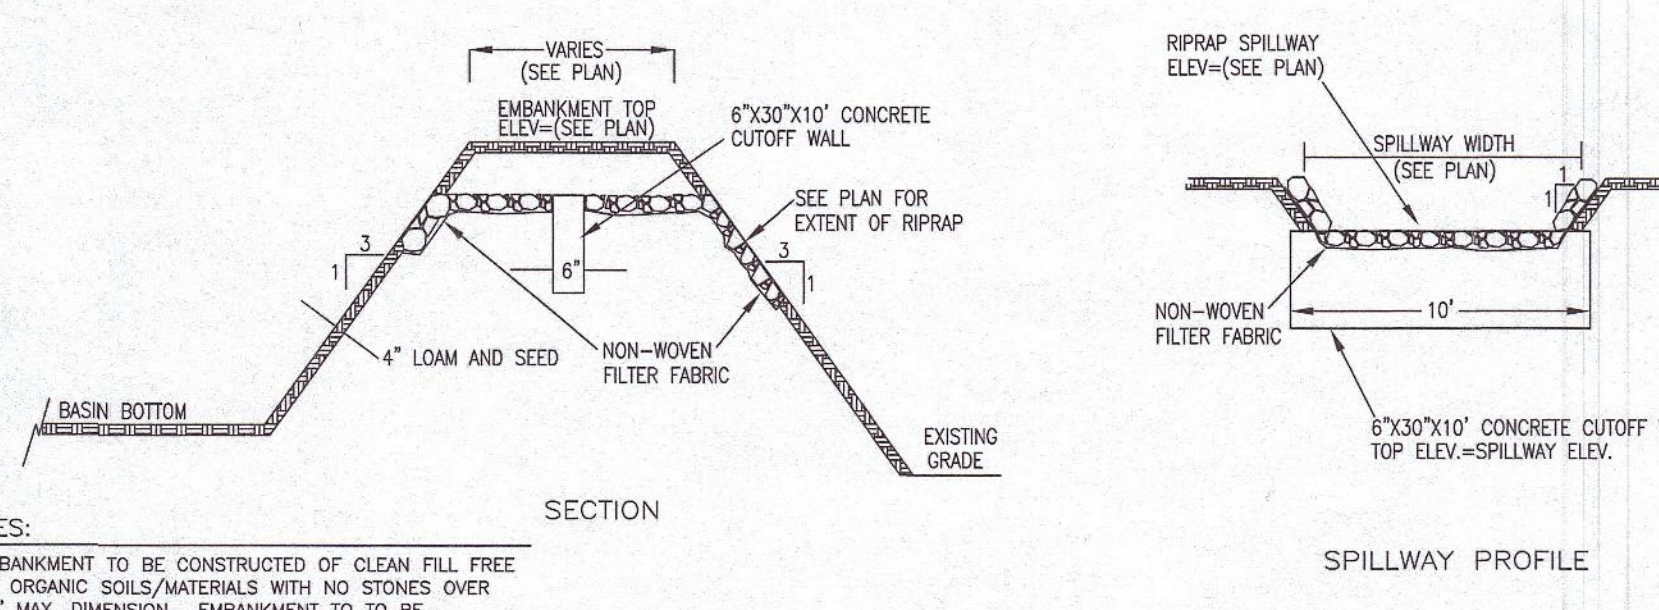

12
7.3
TYPICAL BASIN EMBANKMENT/SPILLWAY
NOT TO SCALE

REVISIONS		
REV.	DATE	DESCRIPTION
1	1/8/24	REVISED PLANS.
2	3/25/24	REVISED PLANS
3	5/19/24	REVISED PLANS.

PROJECT NO.	J-016
DESIGNED BY	PML
CHECKED BY	MD
DATE	9/13/23
CAD FILE	J-016 SITE PLAN
PLAN NO.	

APPLICANT/DEVELOPER:
LOBISSER BUILDING CORP.
1 Charlesview Road • Hopedale, MA 01747
P: (508) 478-6236

TITLE:
Upton Apartments
47 Main Street,
Upton Massachusetts
Preliminary
Residential Development Plans
Comprehensive Permit Application
Upton Zoning Board of Appeals

SHEET TITLE
CONSTRUCTION DETAILS

SHEET 3 OF 4

SHEET NO.
C-7.3