




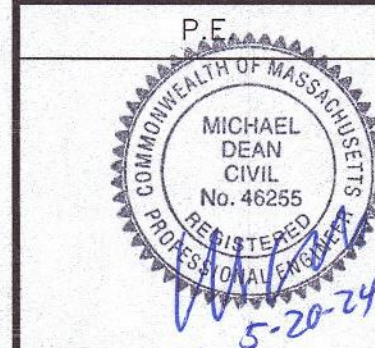

P.

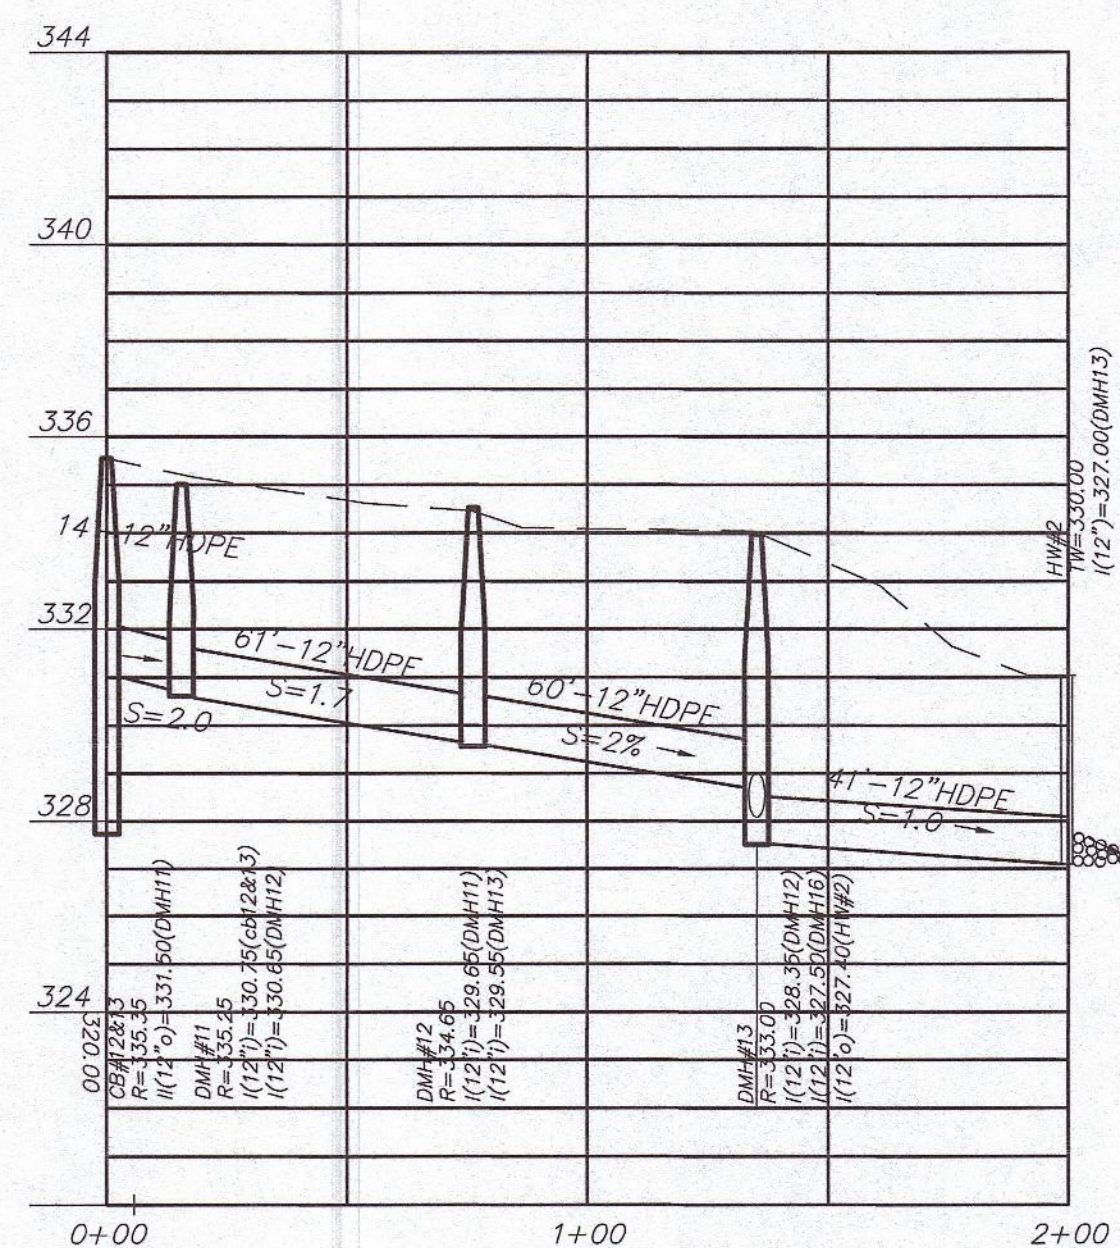

SCALE: 1"=40'(H)
1"=4'(v)

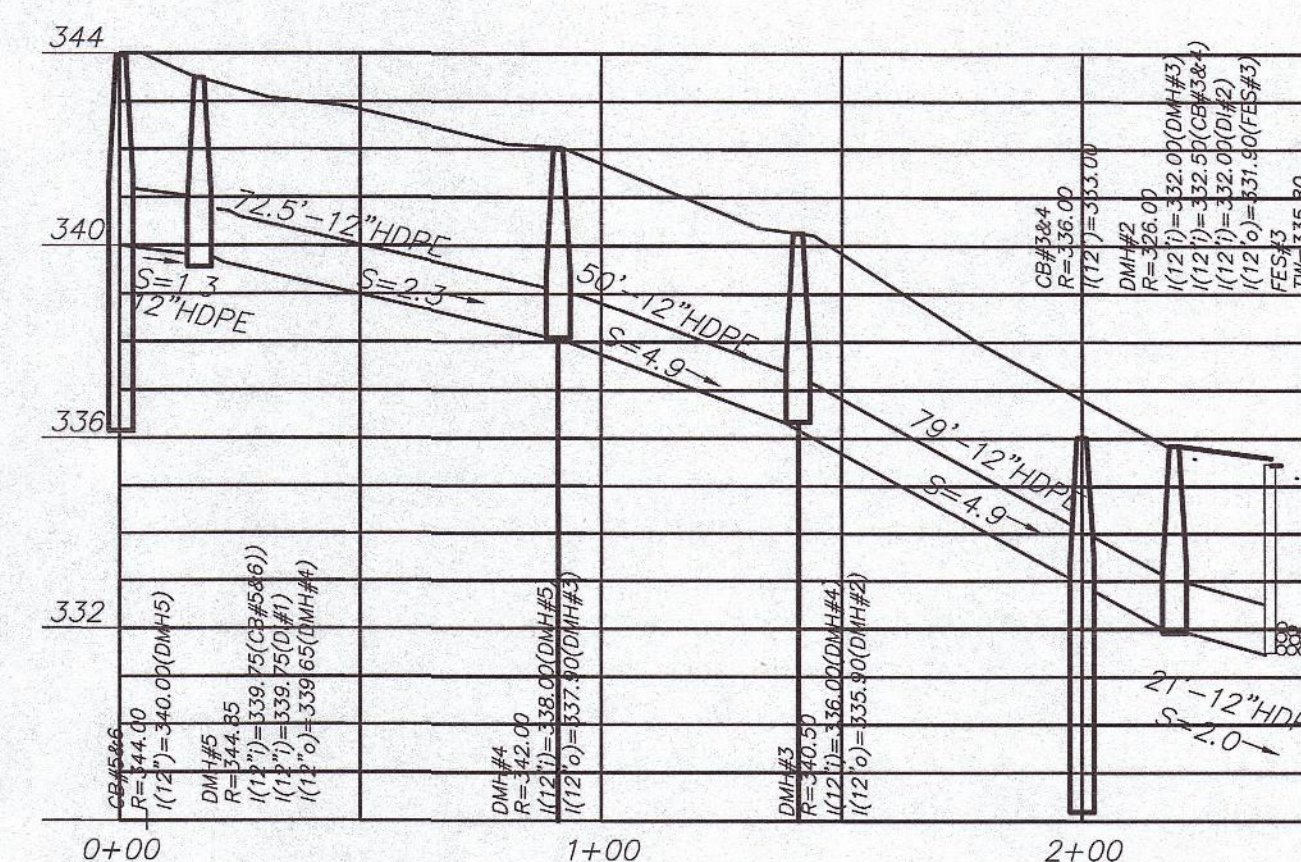

SCALE: 1"=40'(H)
1"=4'(v)

PROJECT NO.	J-016
DESIGNED BY	PML
CHECKED BY	MD
DATE	9/13/23
CAD FILE	J-016 SITE PLAN
PLAN NO.	

TITLE:

Upton Apartments
47 Main Street,
Upton Massachusetts
Preliminary
Residential Development Plans
Comprehensive Permit Application
Upton Zoning Board of Appeals

SHEET NO.

C-12.2