



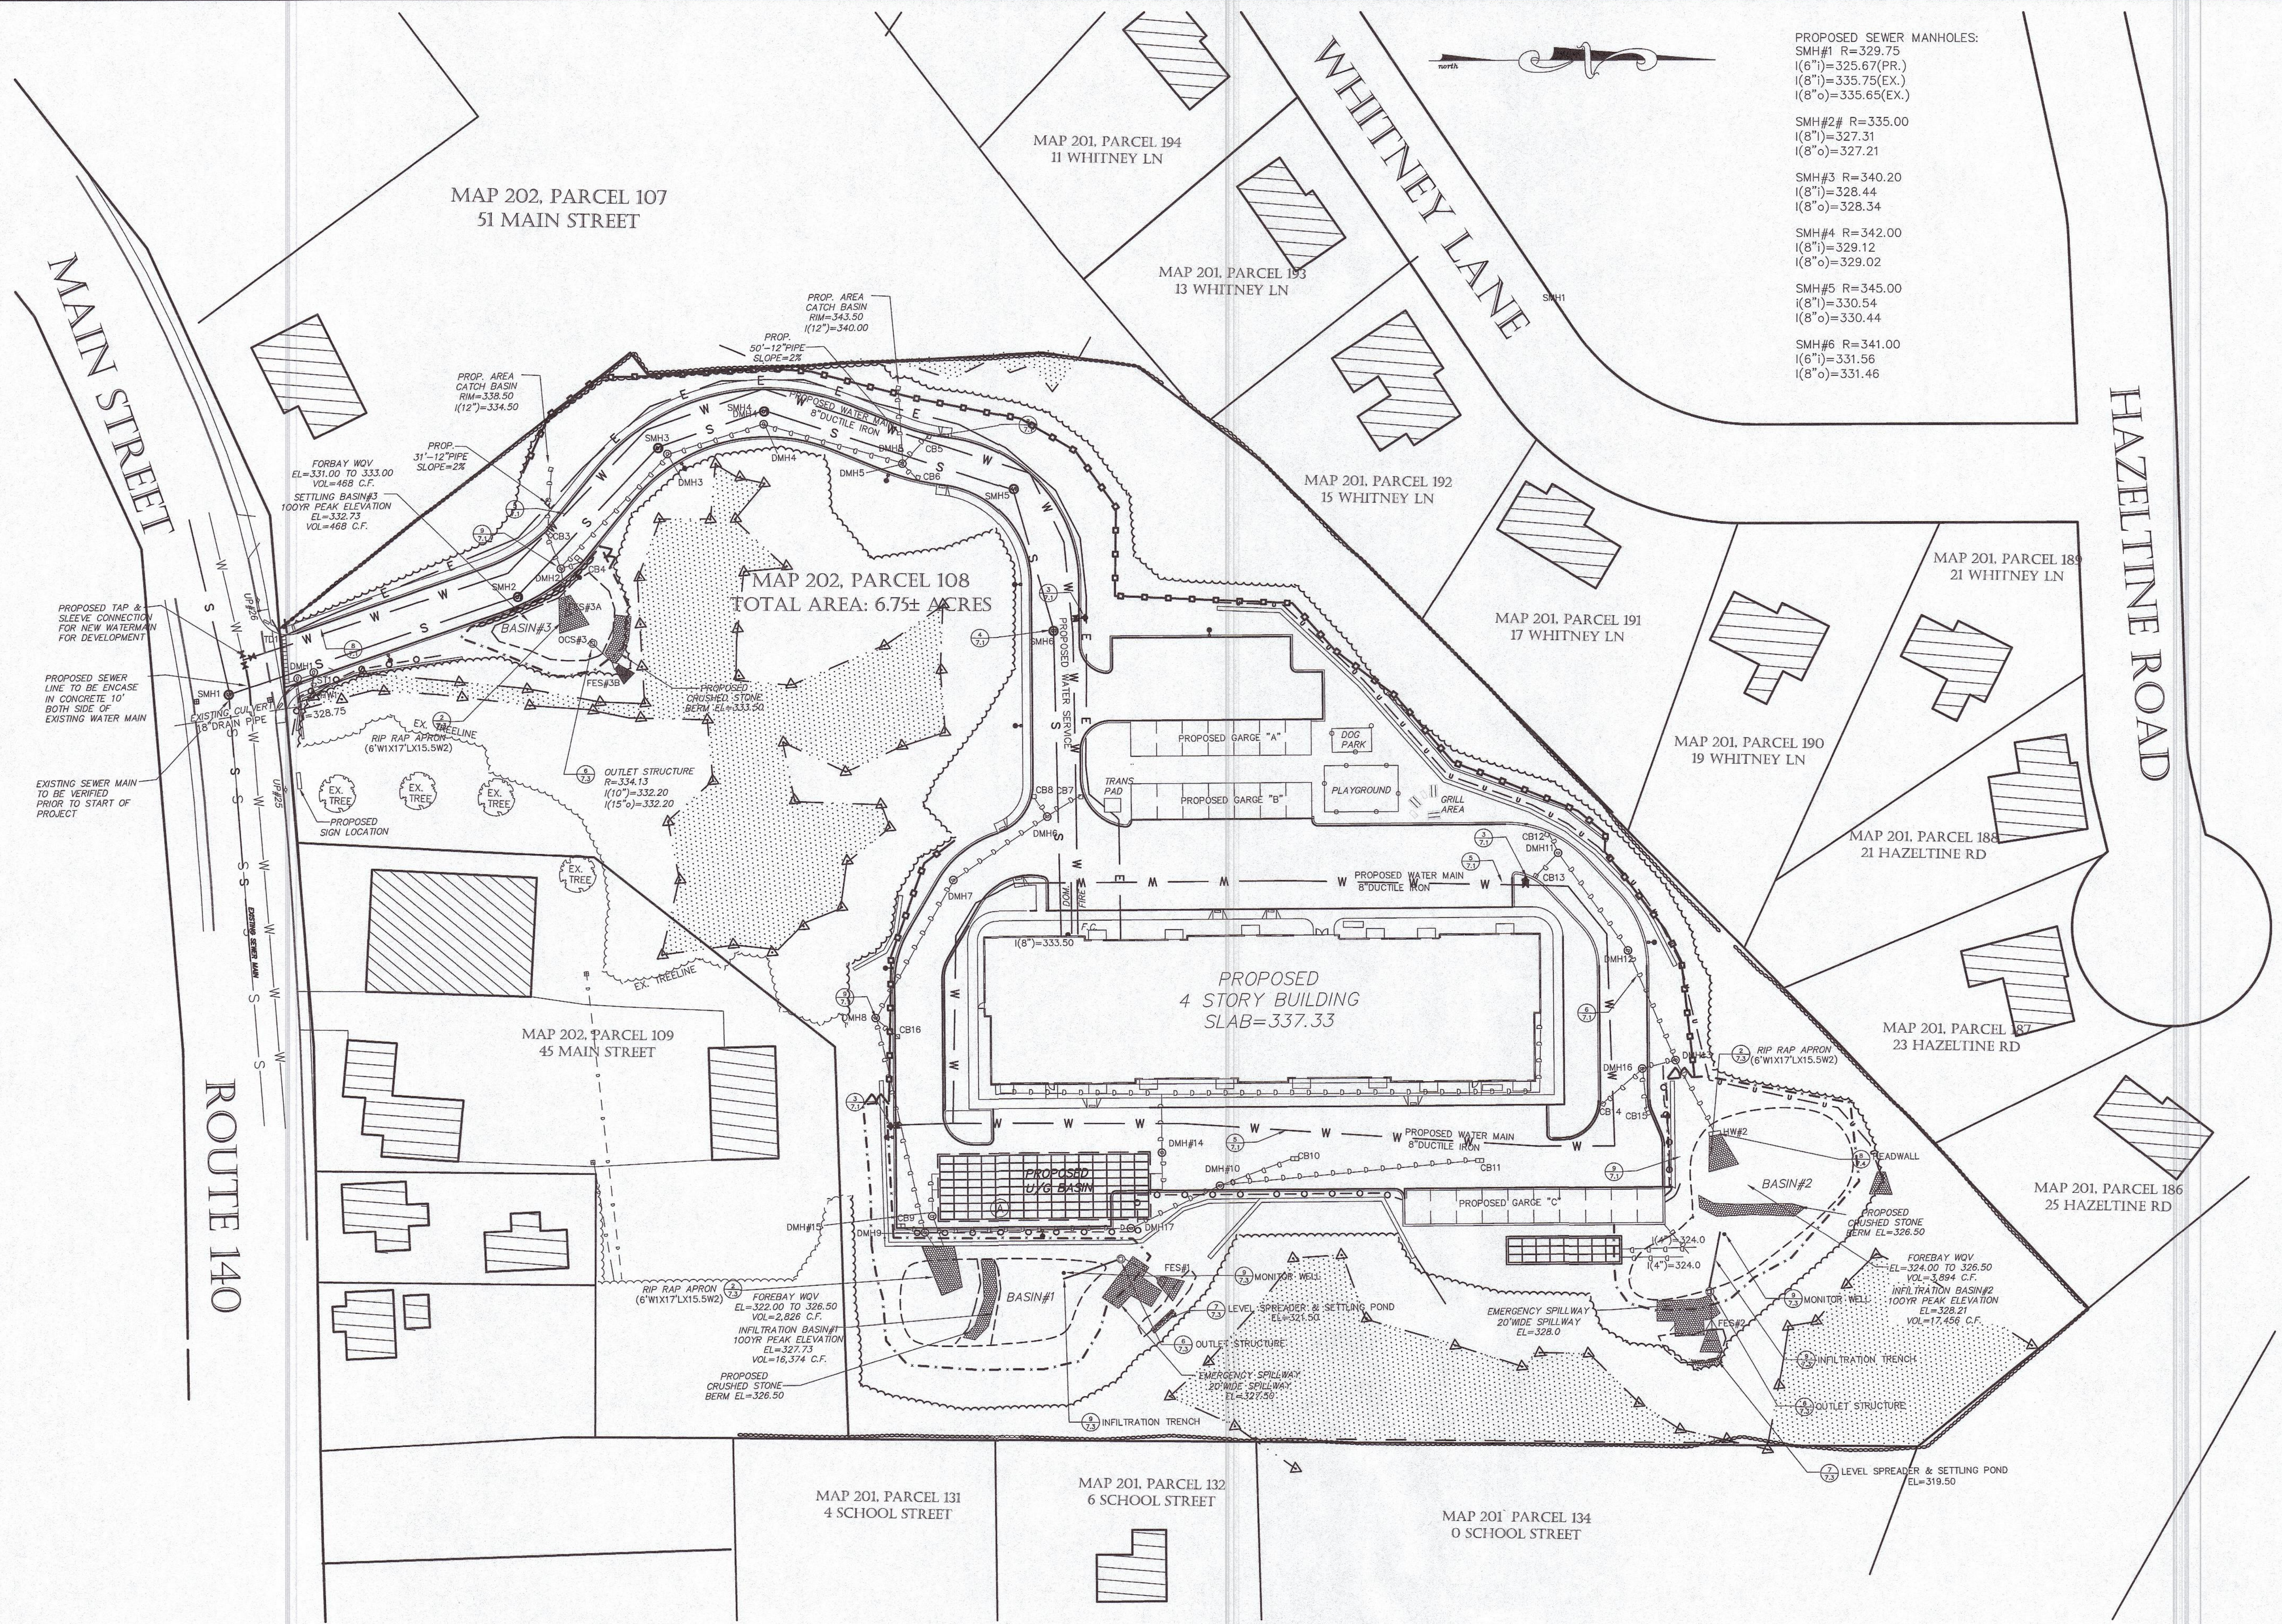

- PROPOSED SEWER MANHOLES:
- SMH#1 R=329.75
(6")=325.67(PR.)
(8")=335.75(EX.)
(8")=335.65(EX.)
- SMH#2 R=335.00
(8")=327.31
(8")=327.21
- SMH#3 R=340.20
(8")=328.44
(8")=328.34
- SMH#4 R=342.00
(8")=329.12
(8")=329.02
- SMH#5 R=345.00
(8")=330.54
(8")=330.44
- SMH#6 R=341.00
(6")=331.56
(8")=331.46

D&L Design Group
Civil Engineering & Land Surveying
115 Water Street • Milford, MA 01757
P (508) 408-2577
www.dandlgroup.com

P.E.	P.L.S.

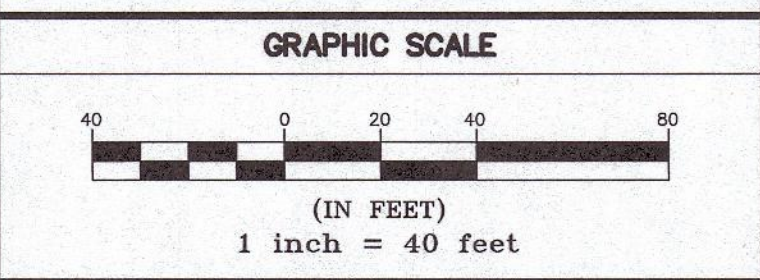

REVISIONS		
REV.	DATE	DESCRIPTION
1	1/8/24	REVISED PLANS.
2	3/25/24	REVISED PLANS
3	5/19/24	REVISED PLANS.

PROJECT NO.	J-016
DESIGNED BY	PML
CHECKED BY	MD
DATE	9/13/23
CAD FILE	J-016 SITE PLAN
PLAN NO.	

APPLICANT/DEVELOPER:
LOBISSER BUILDING CORP.
1 Charlesview Road • Hopedale, MA 01747
P:(508) 478-6235

TITLE:
Upton Apartments
47 Main Street,
Upton Massachusetts
Preliminary
Residential Development Plans
Comprehensive Permit Application
Upton Zoning Board of Appeals

SHEET TITLE

UTILITY PLAN

SHEET NO.

C-6.0

NOT FOR CONSTRUCTION