




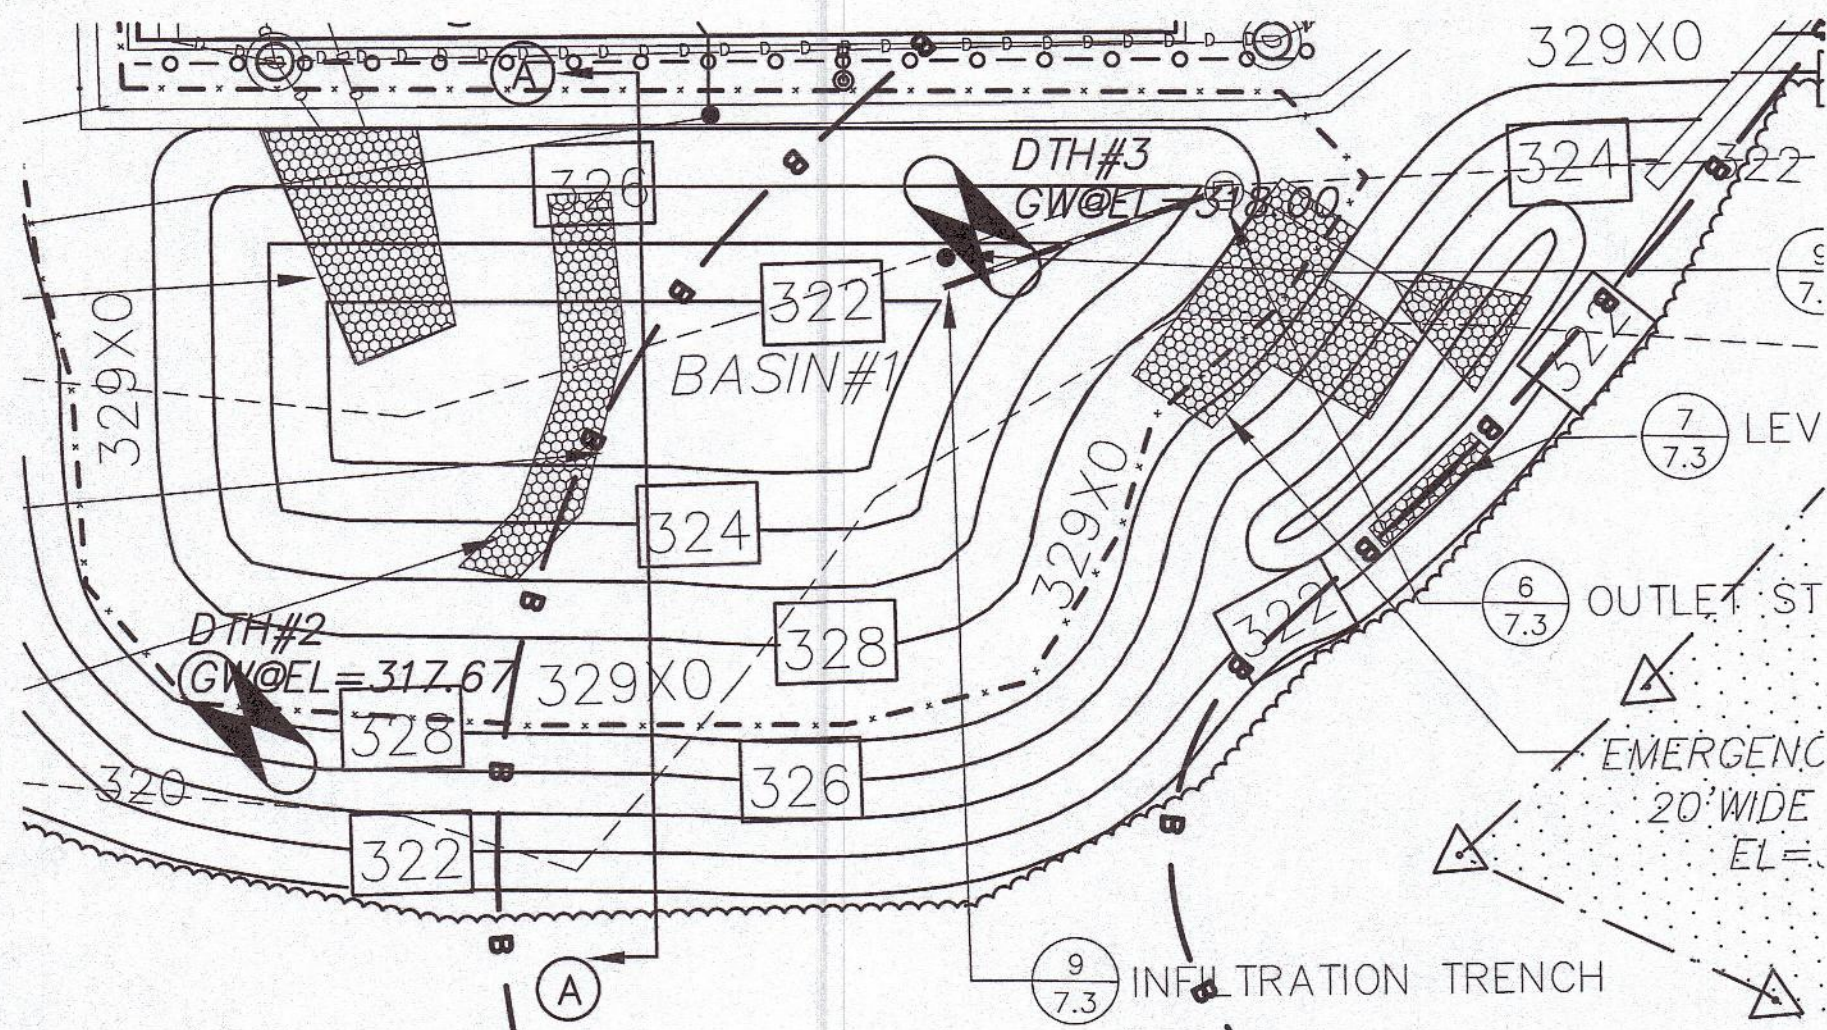


PLAIN VIEW FOR SECTION A - A
SCALE: 1"=20'

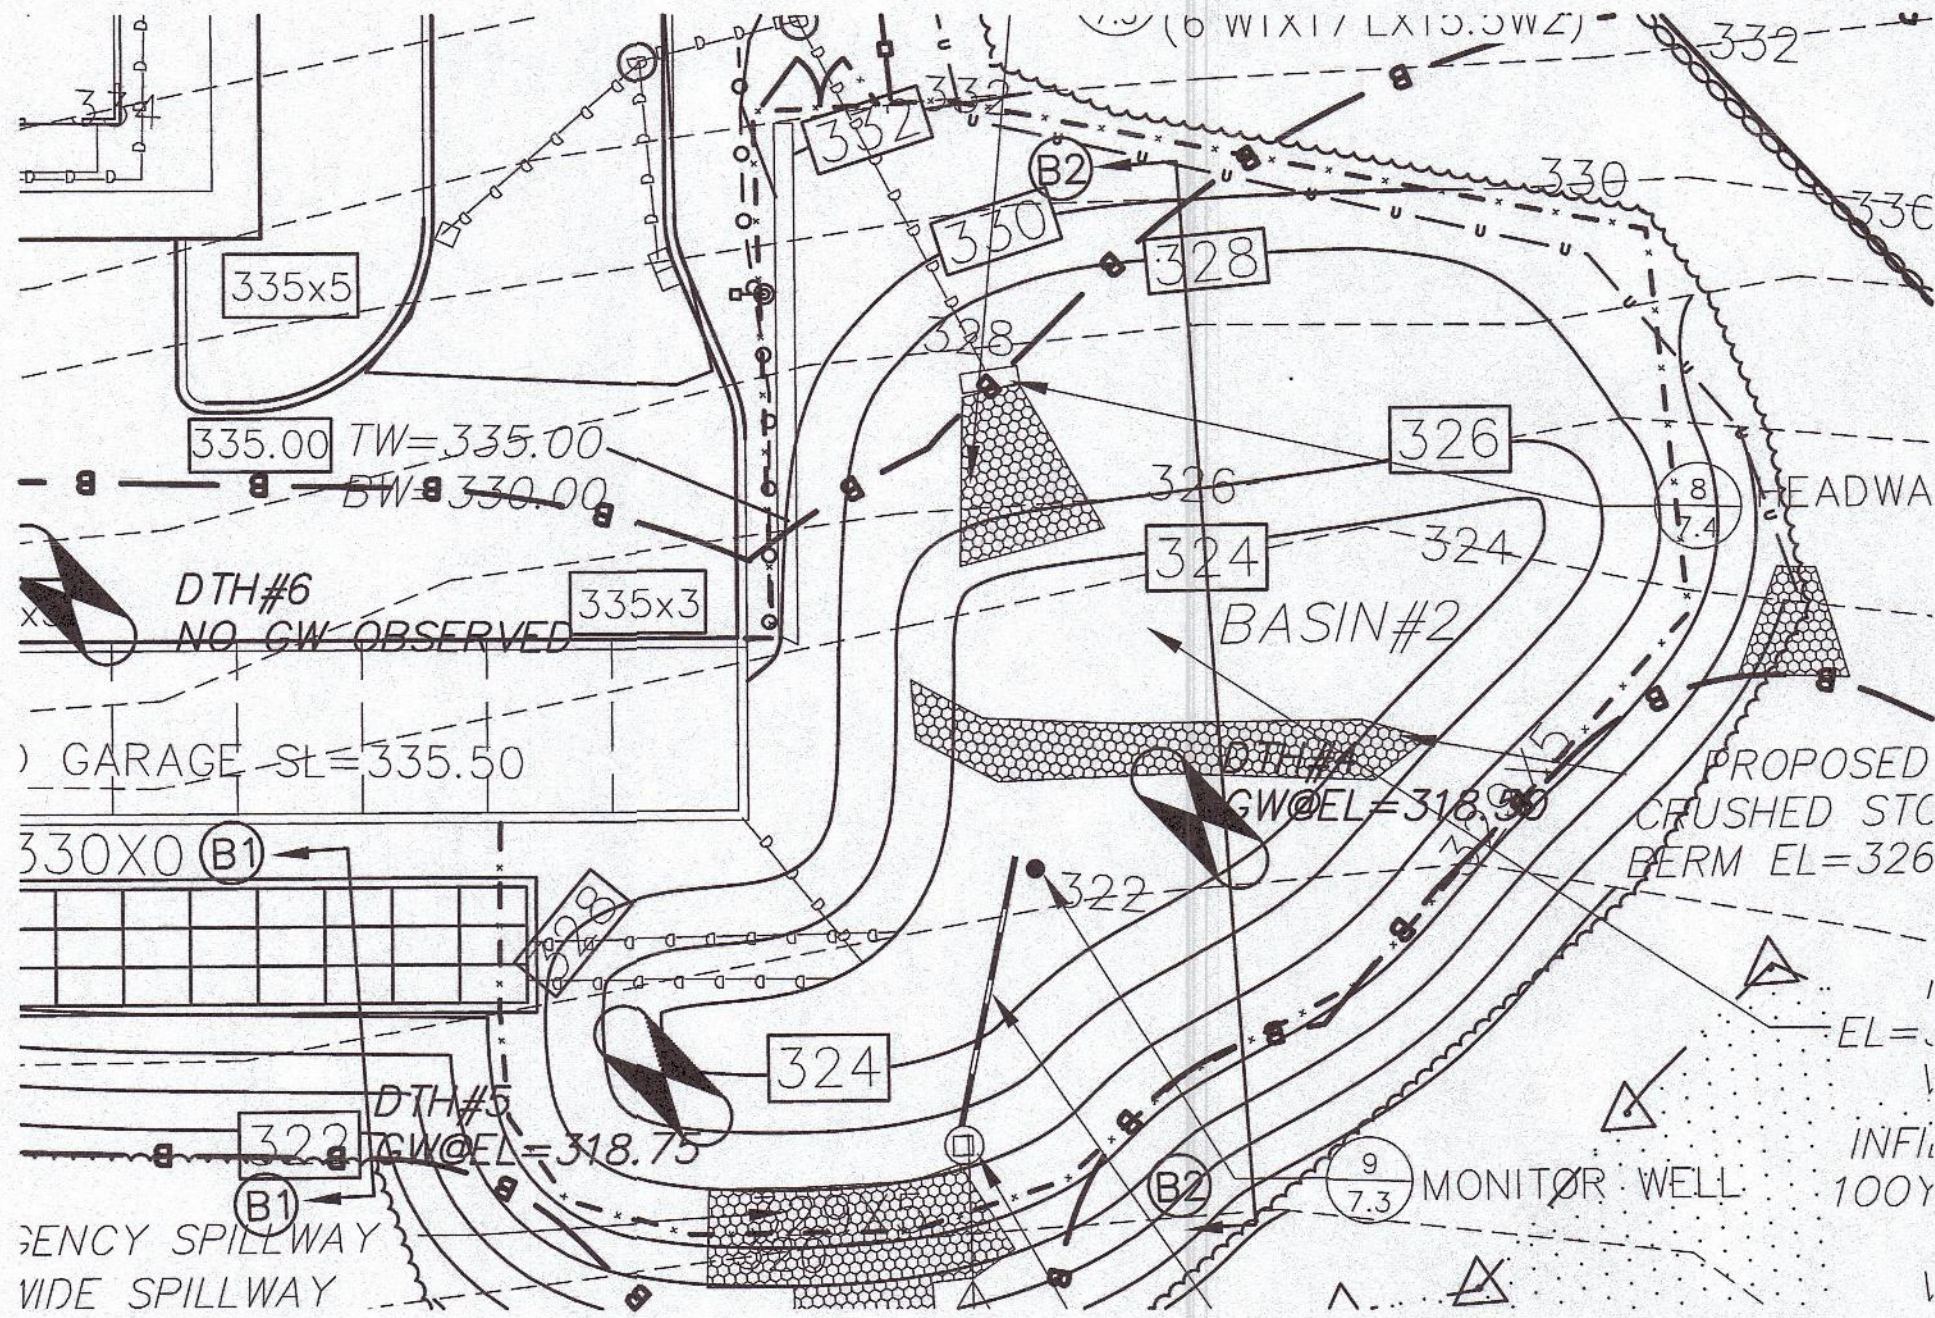


PLAIN VIEW FOR SECTION B-B
SCALE: 1"=20'

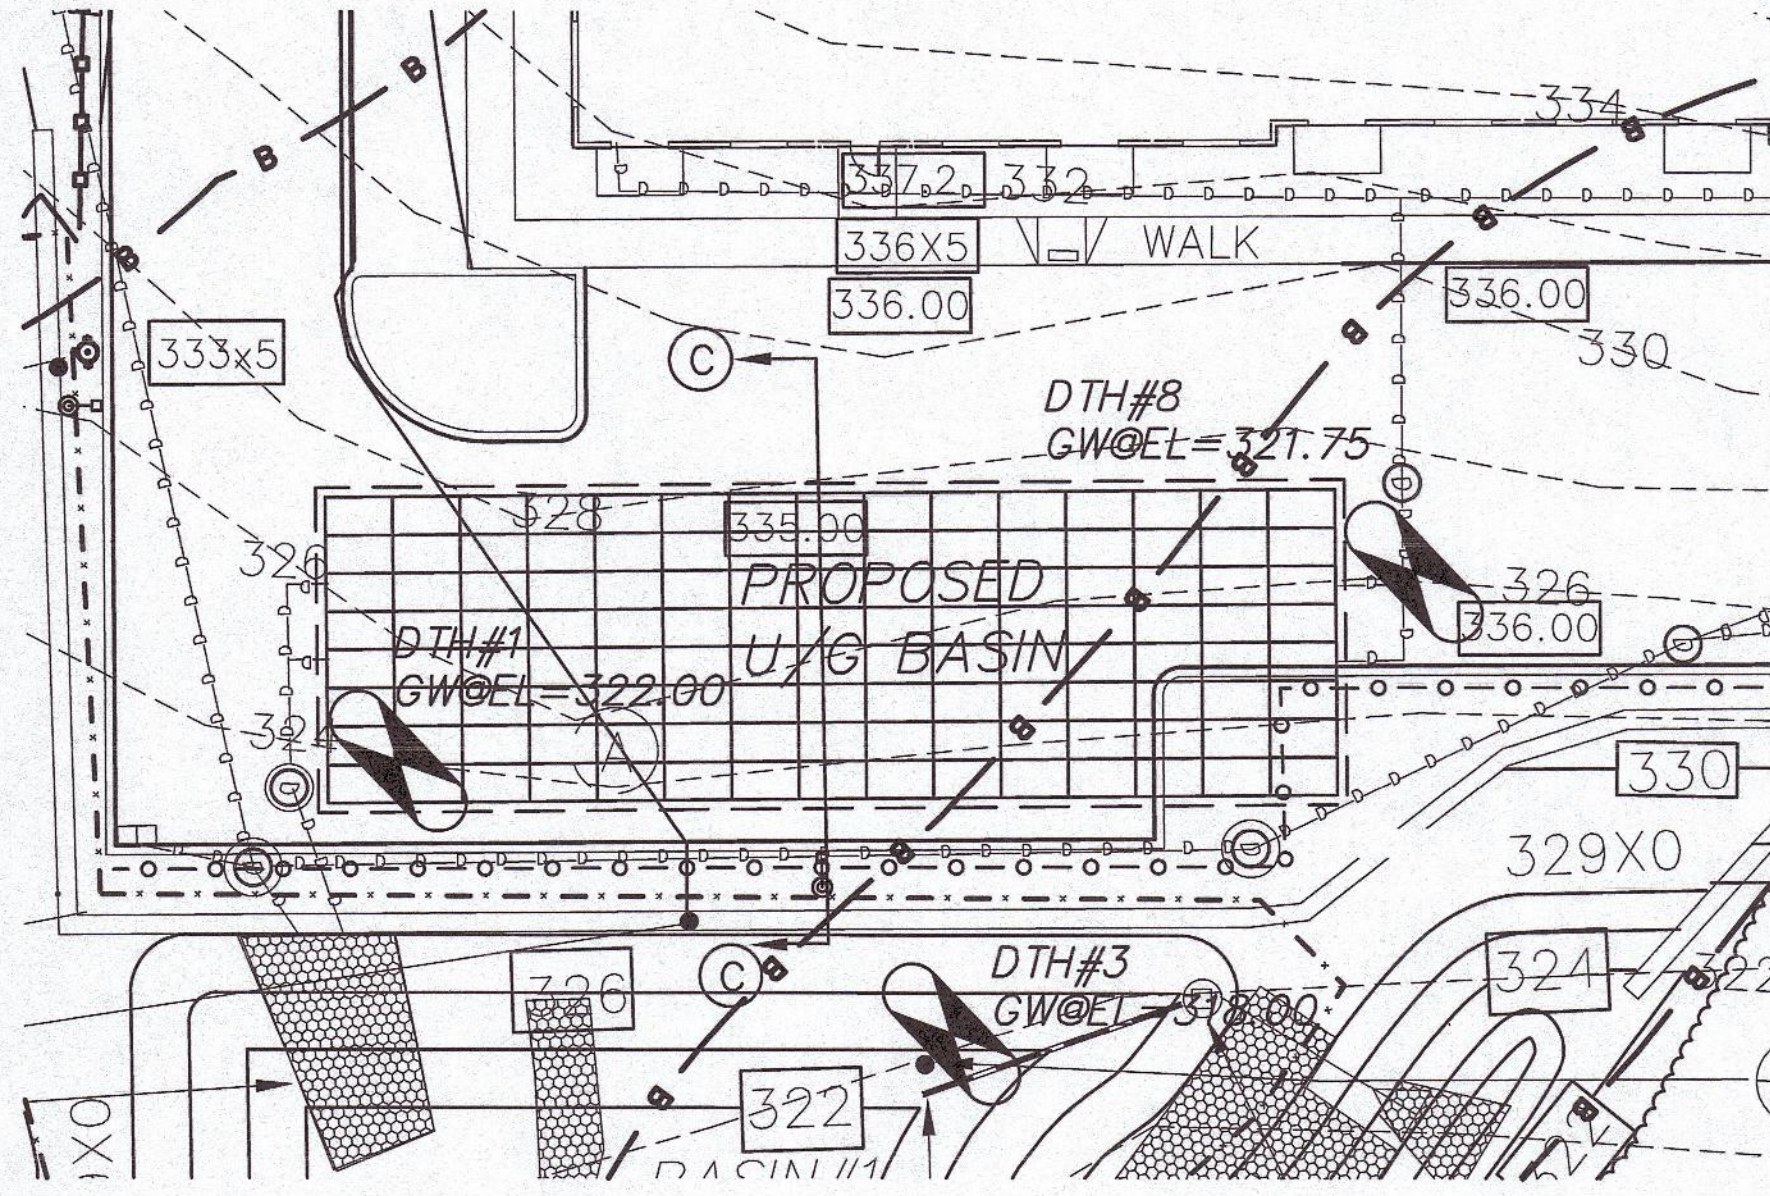


PLAIN VIEW FOR SECTION C-C
SCALE: 1"=20'

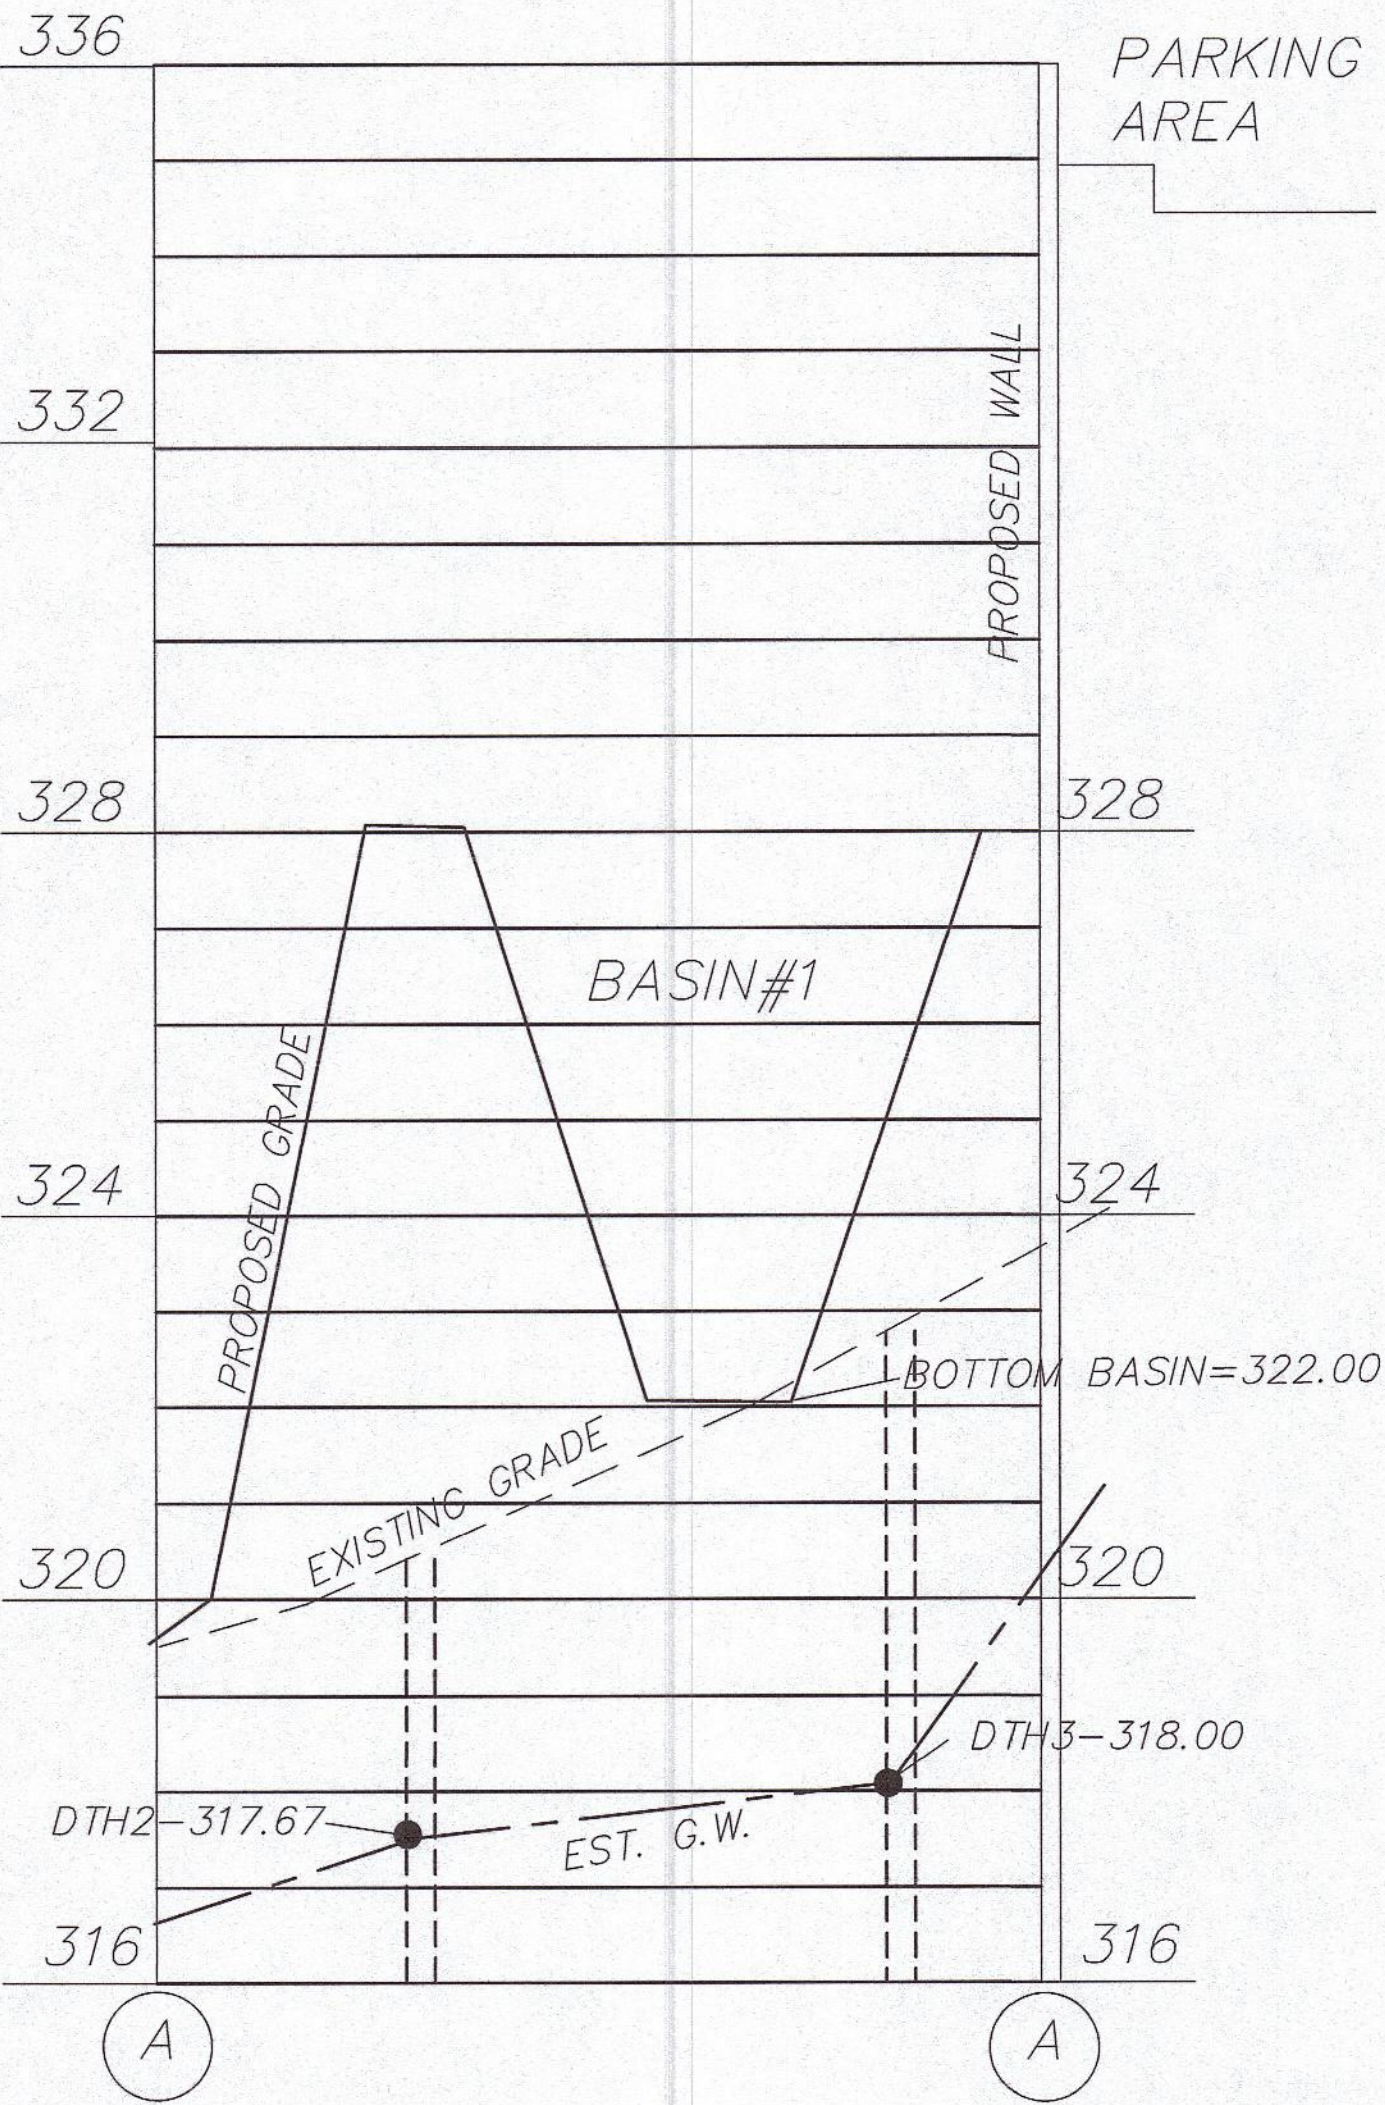


CROSS SECTION A - A
SCALE: 1"=20'(H)
SCALE: 1"=2'(V)

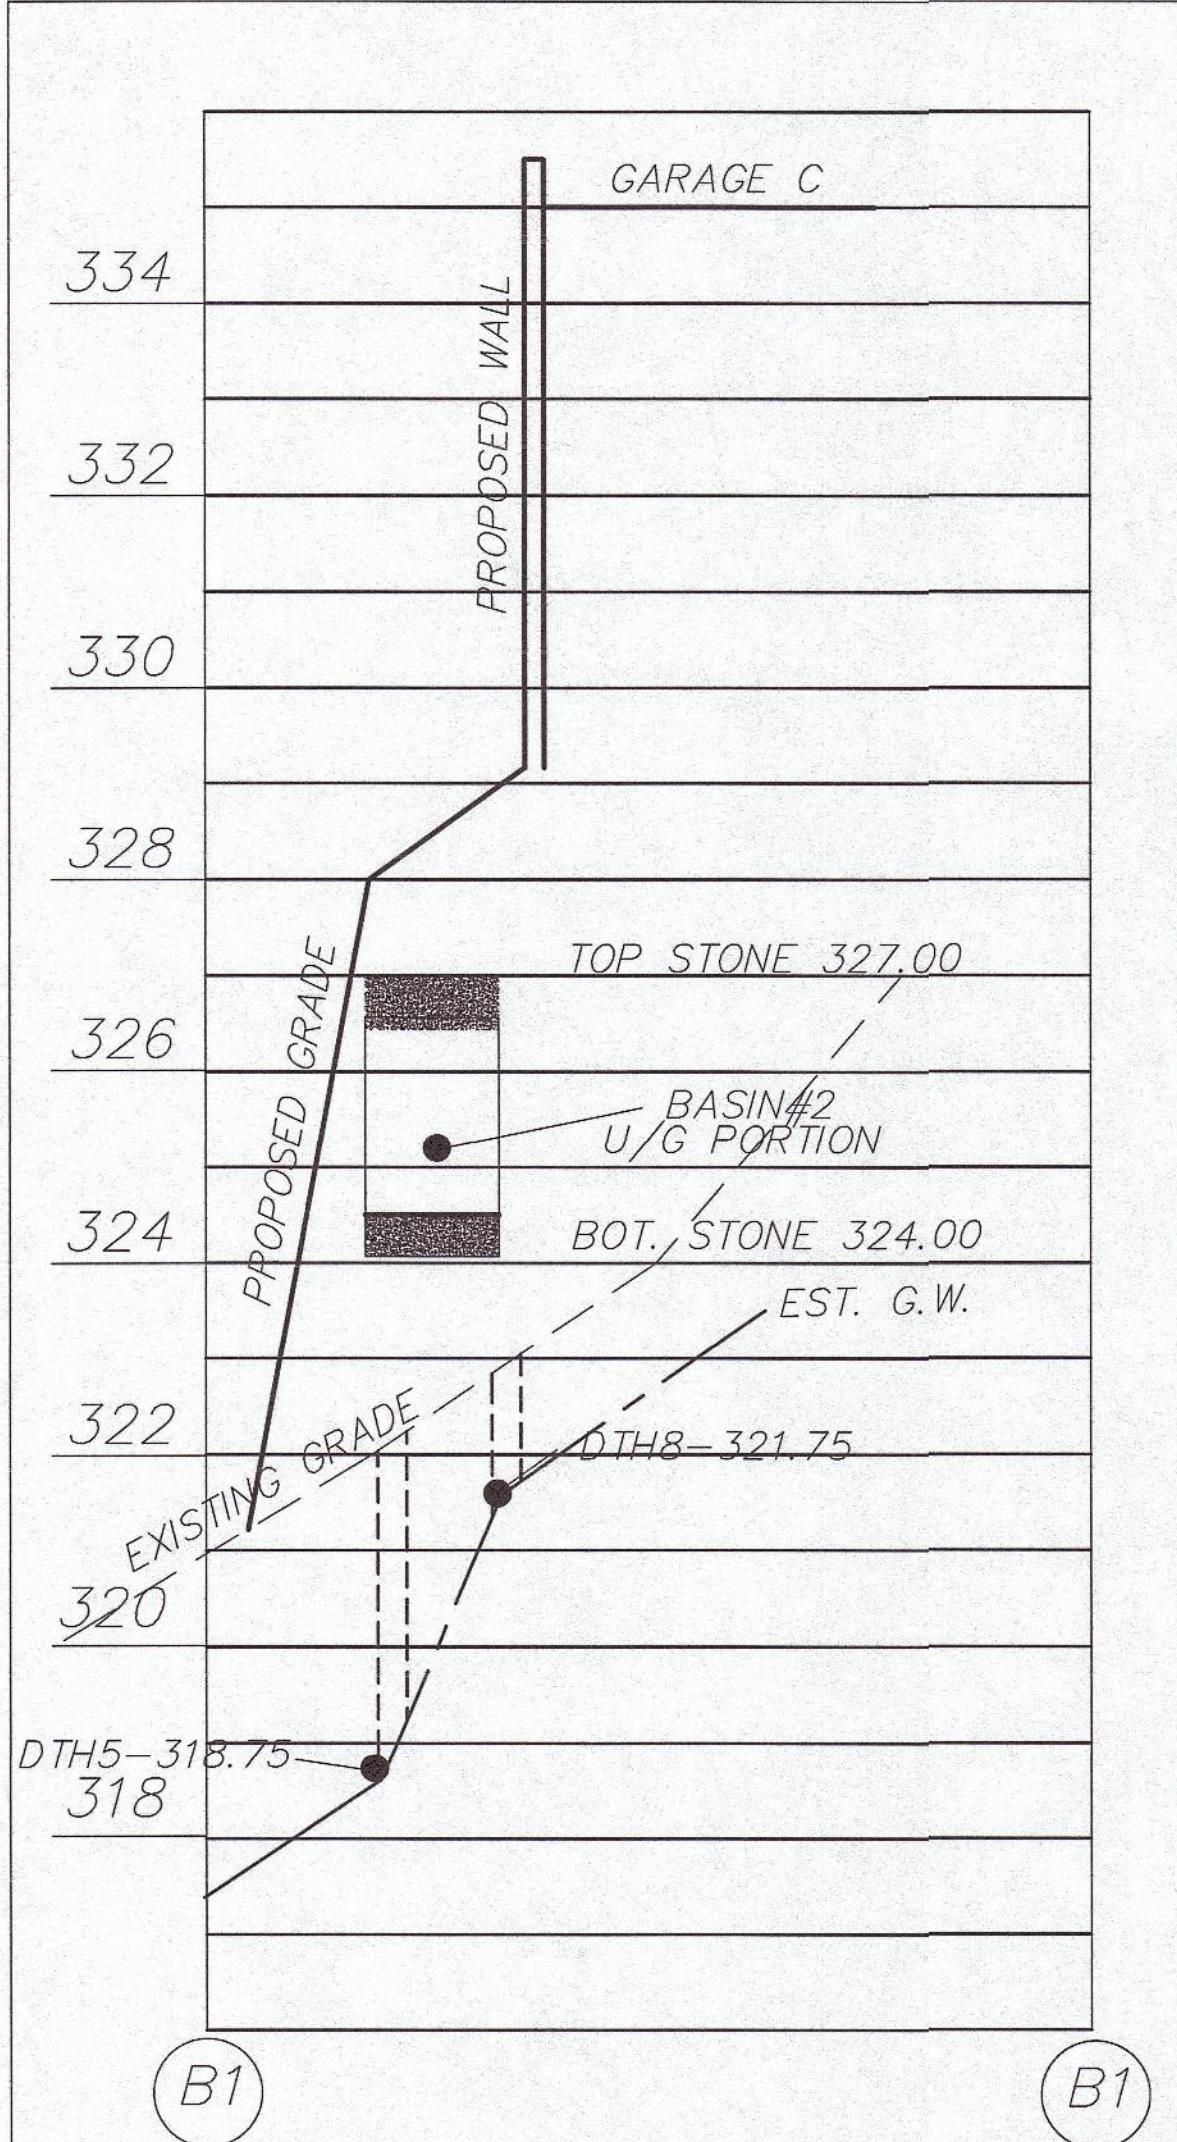

CROSS SECTION B1-B1
SCALE: 1"=20'(H)
SCALE: 1"=2'(V)

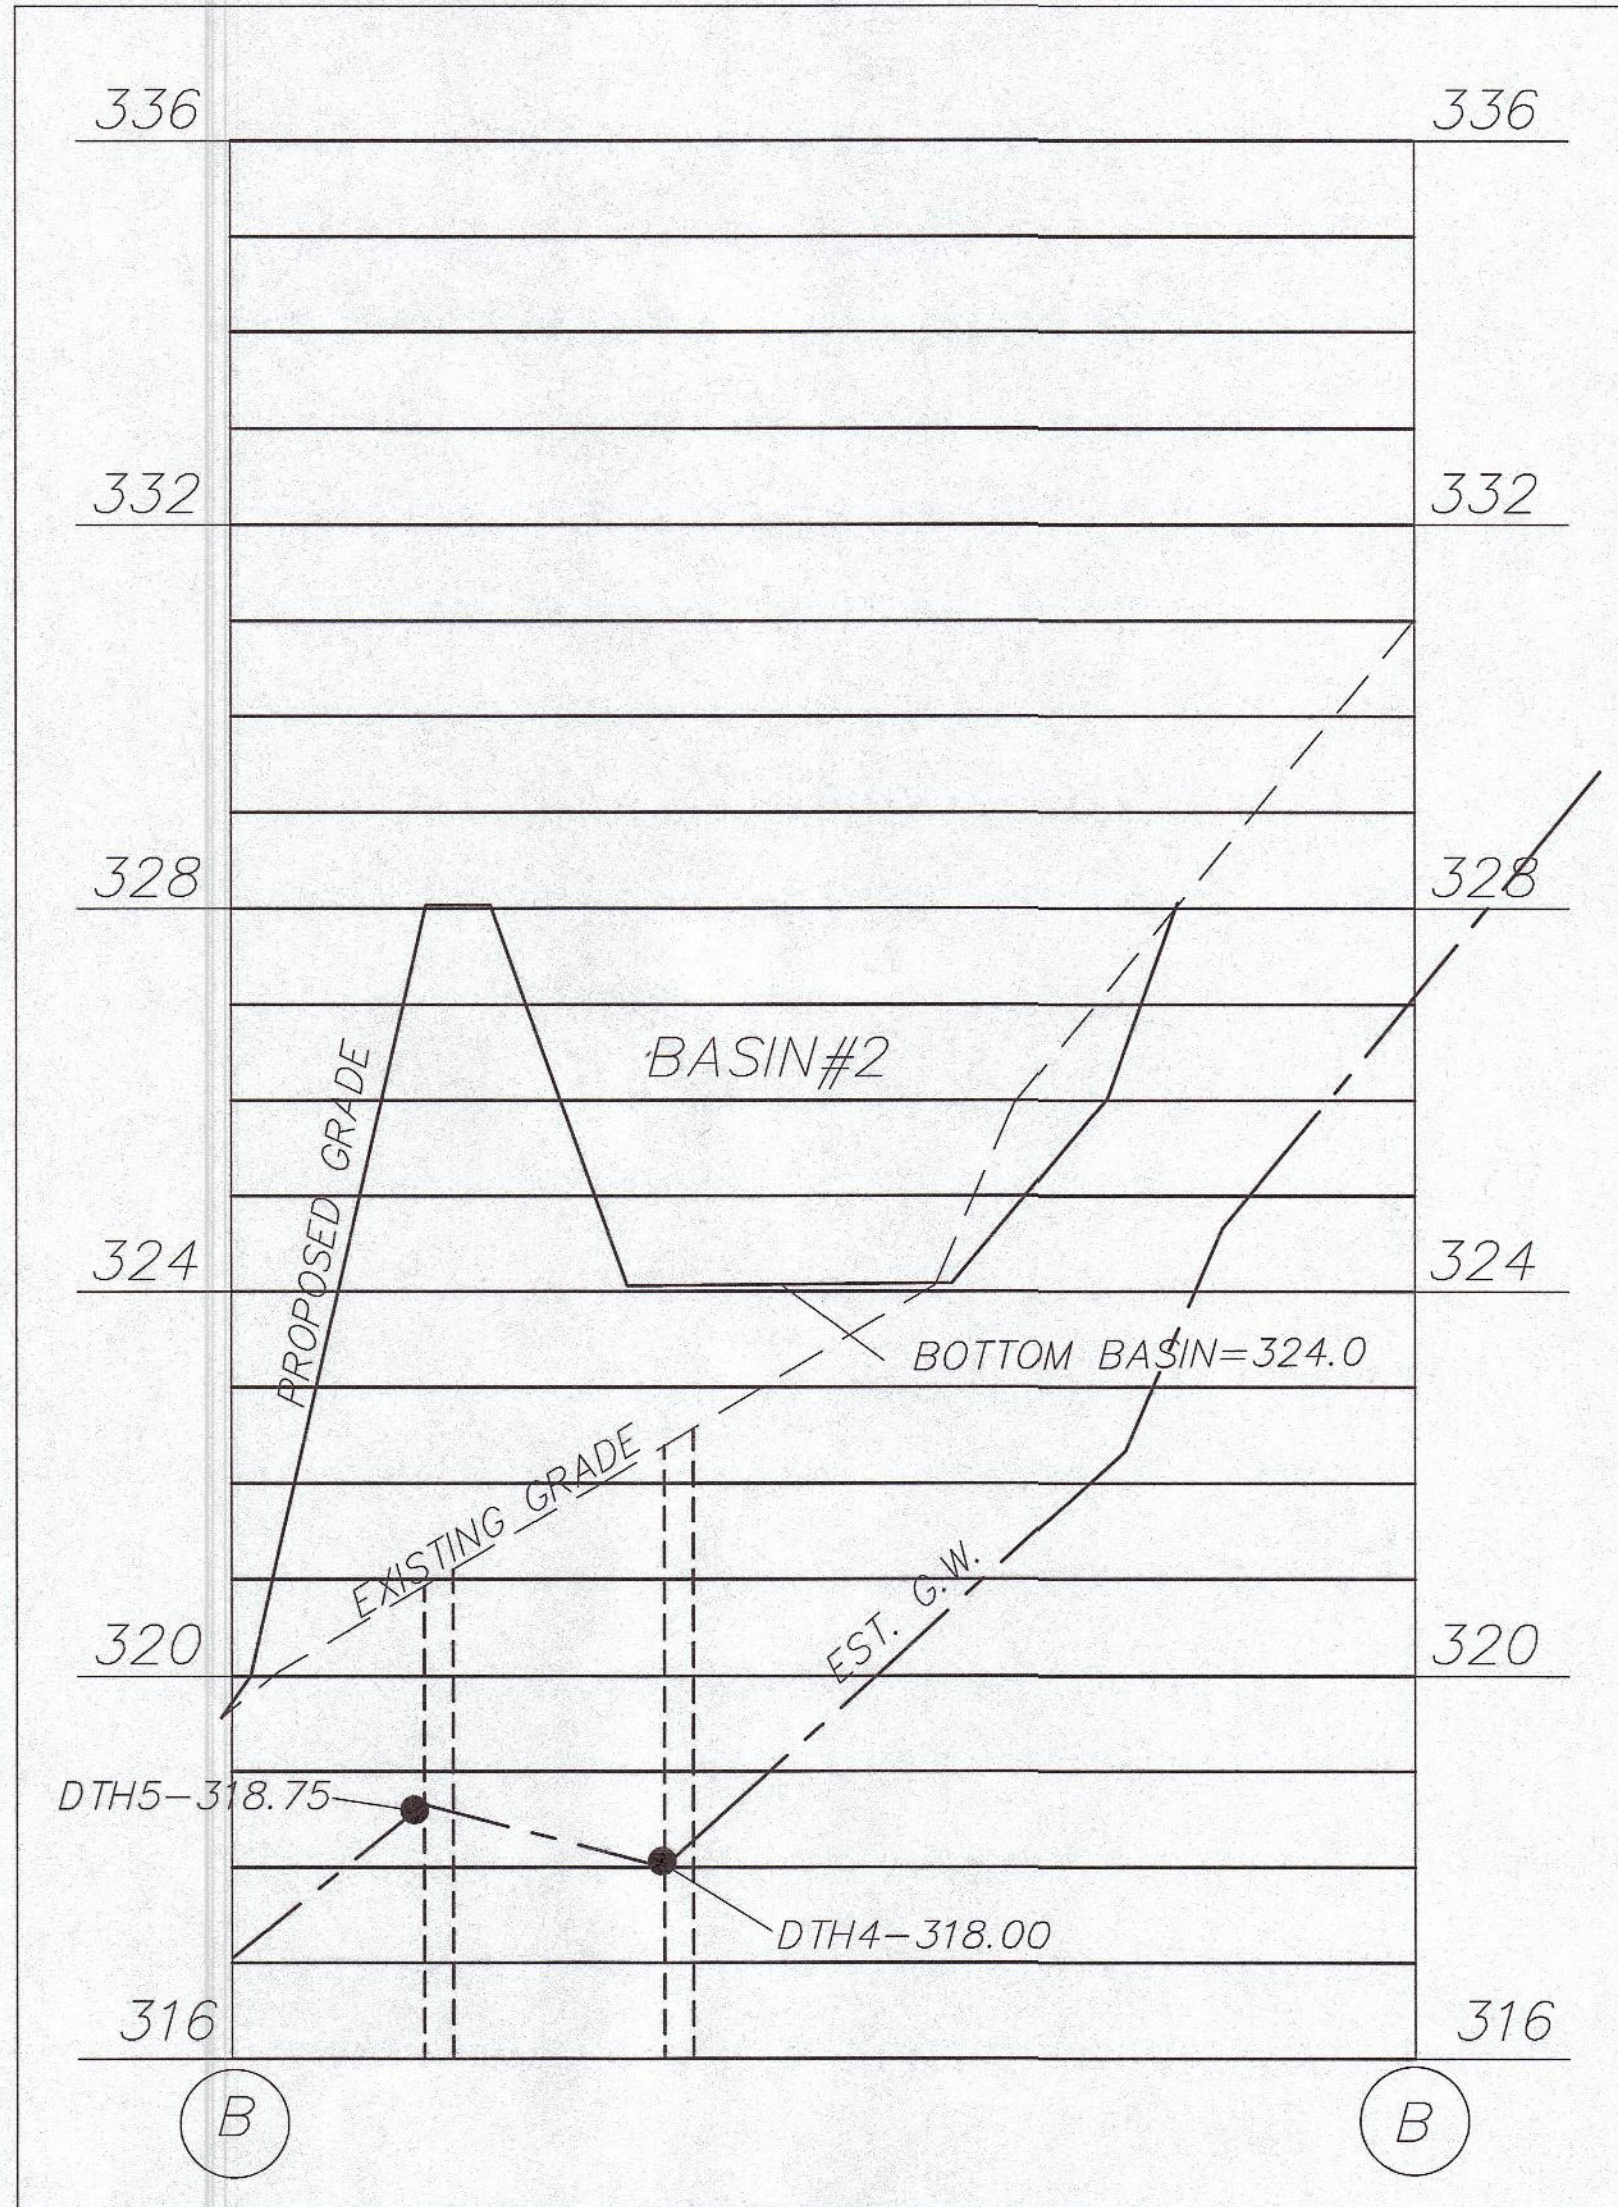

CROSS SECTION B2-B2
SCALE: 1"=20'(H)
SCALE: 1"=2'(V)

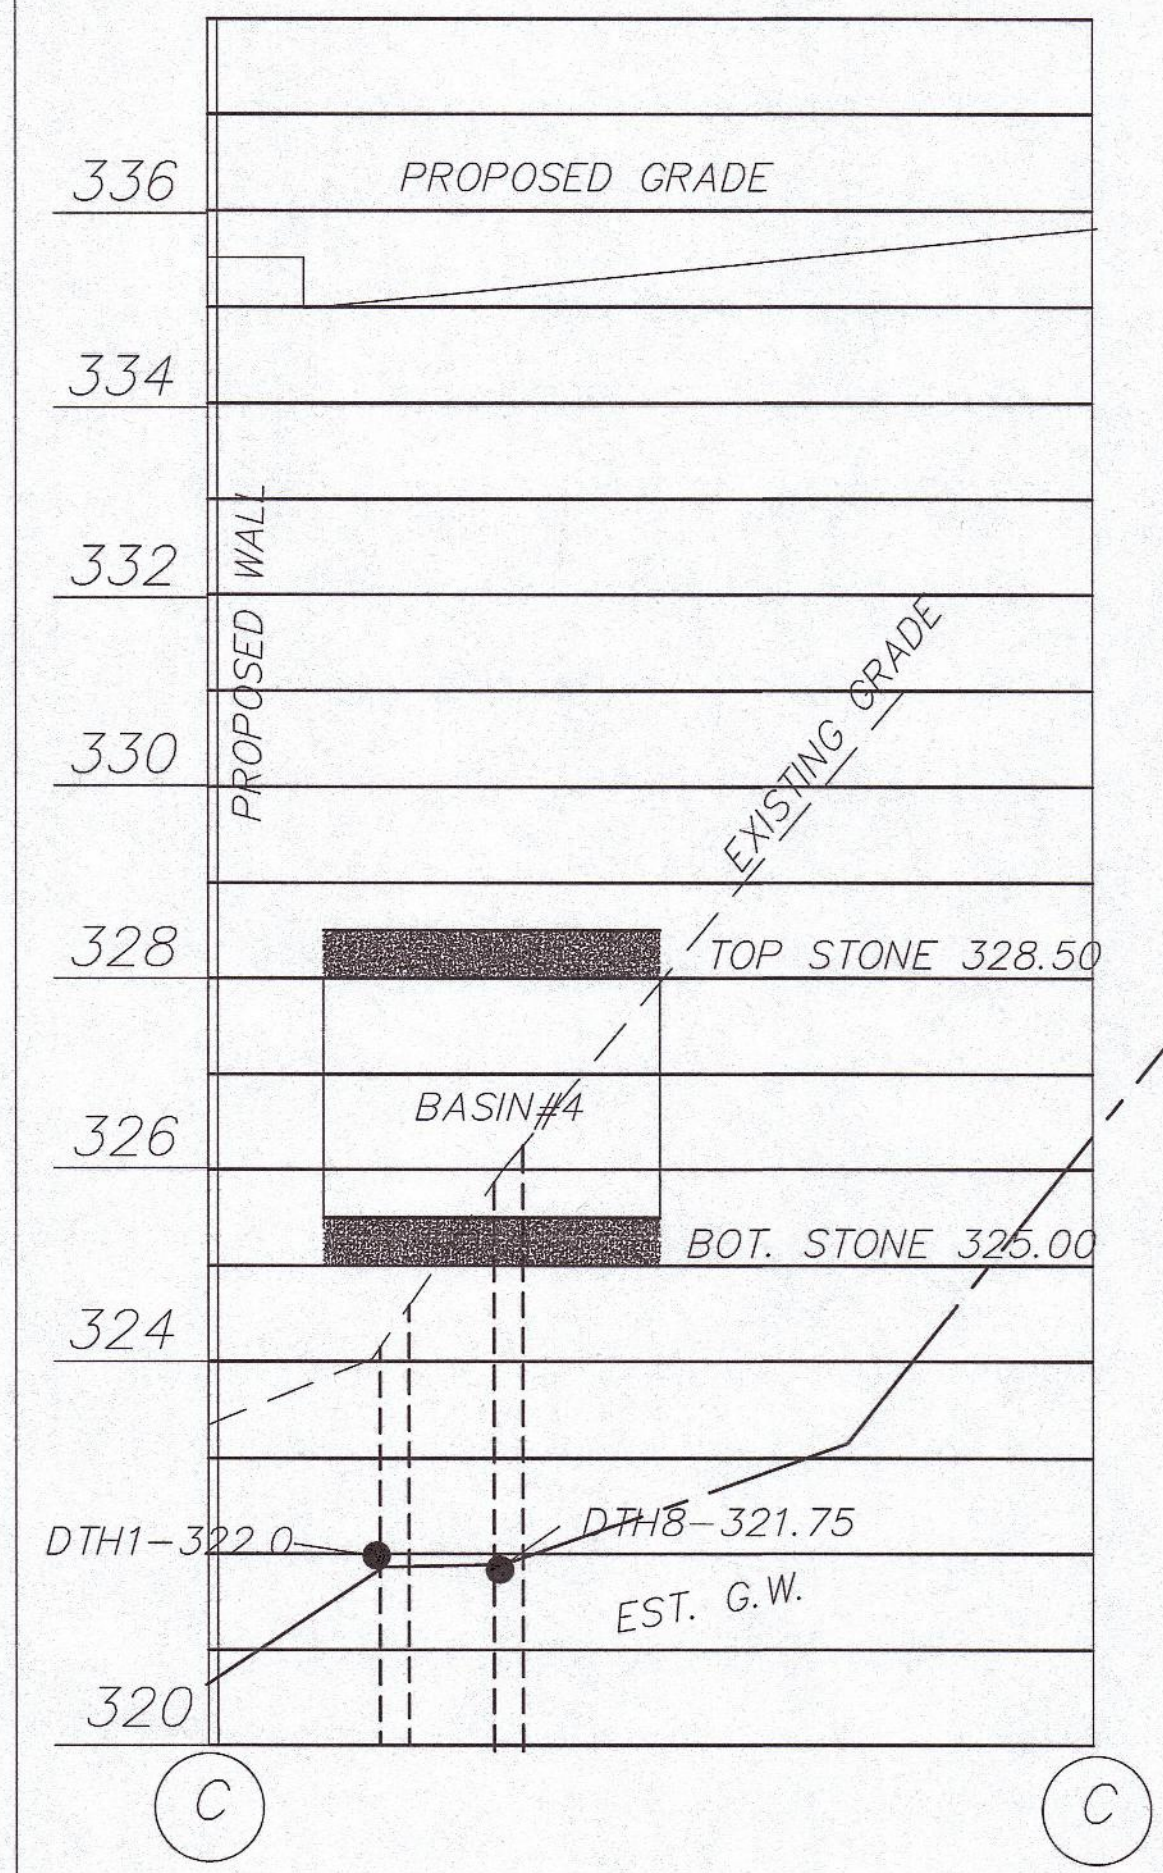

CROSS SECTION C-C
SCALE: 1"=20'(H)
SCALE: 1"=2'(V)

REVISIONS		
REV.	DATE	DESCRIPTION
1	1/8/24	REVISED PLANS.
2	3/25/24	REVISED PLANS.
3	5/13/24	REVISED PLANS.

PROJECT NO.	J-016
DESIGNED BY	PML
CHECKED BY	MD
DATE	9/13/23
CAD FILE	J-016 SITE PLAN
PLAN NO.	

APPLICANT/DEVELOPER:
LOBISSER BUILDING CORP.
1 Charlesview Road • Hopedale, MA 01747
P: (508) 478-6235

TITLE:
Upton Apartments
47 Main Street,
Upton Massachusetts
Preliminary
Residential Development Plans
Comprehensive Permit Application
Upton Zoning Board of Appeals

SHEET TITLE
BASIN CROSS SECTIONS

SHEET NO.
C-11.0