

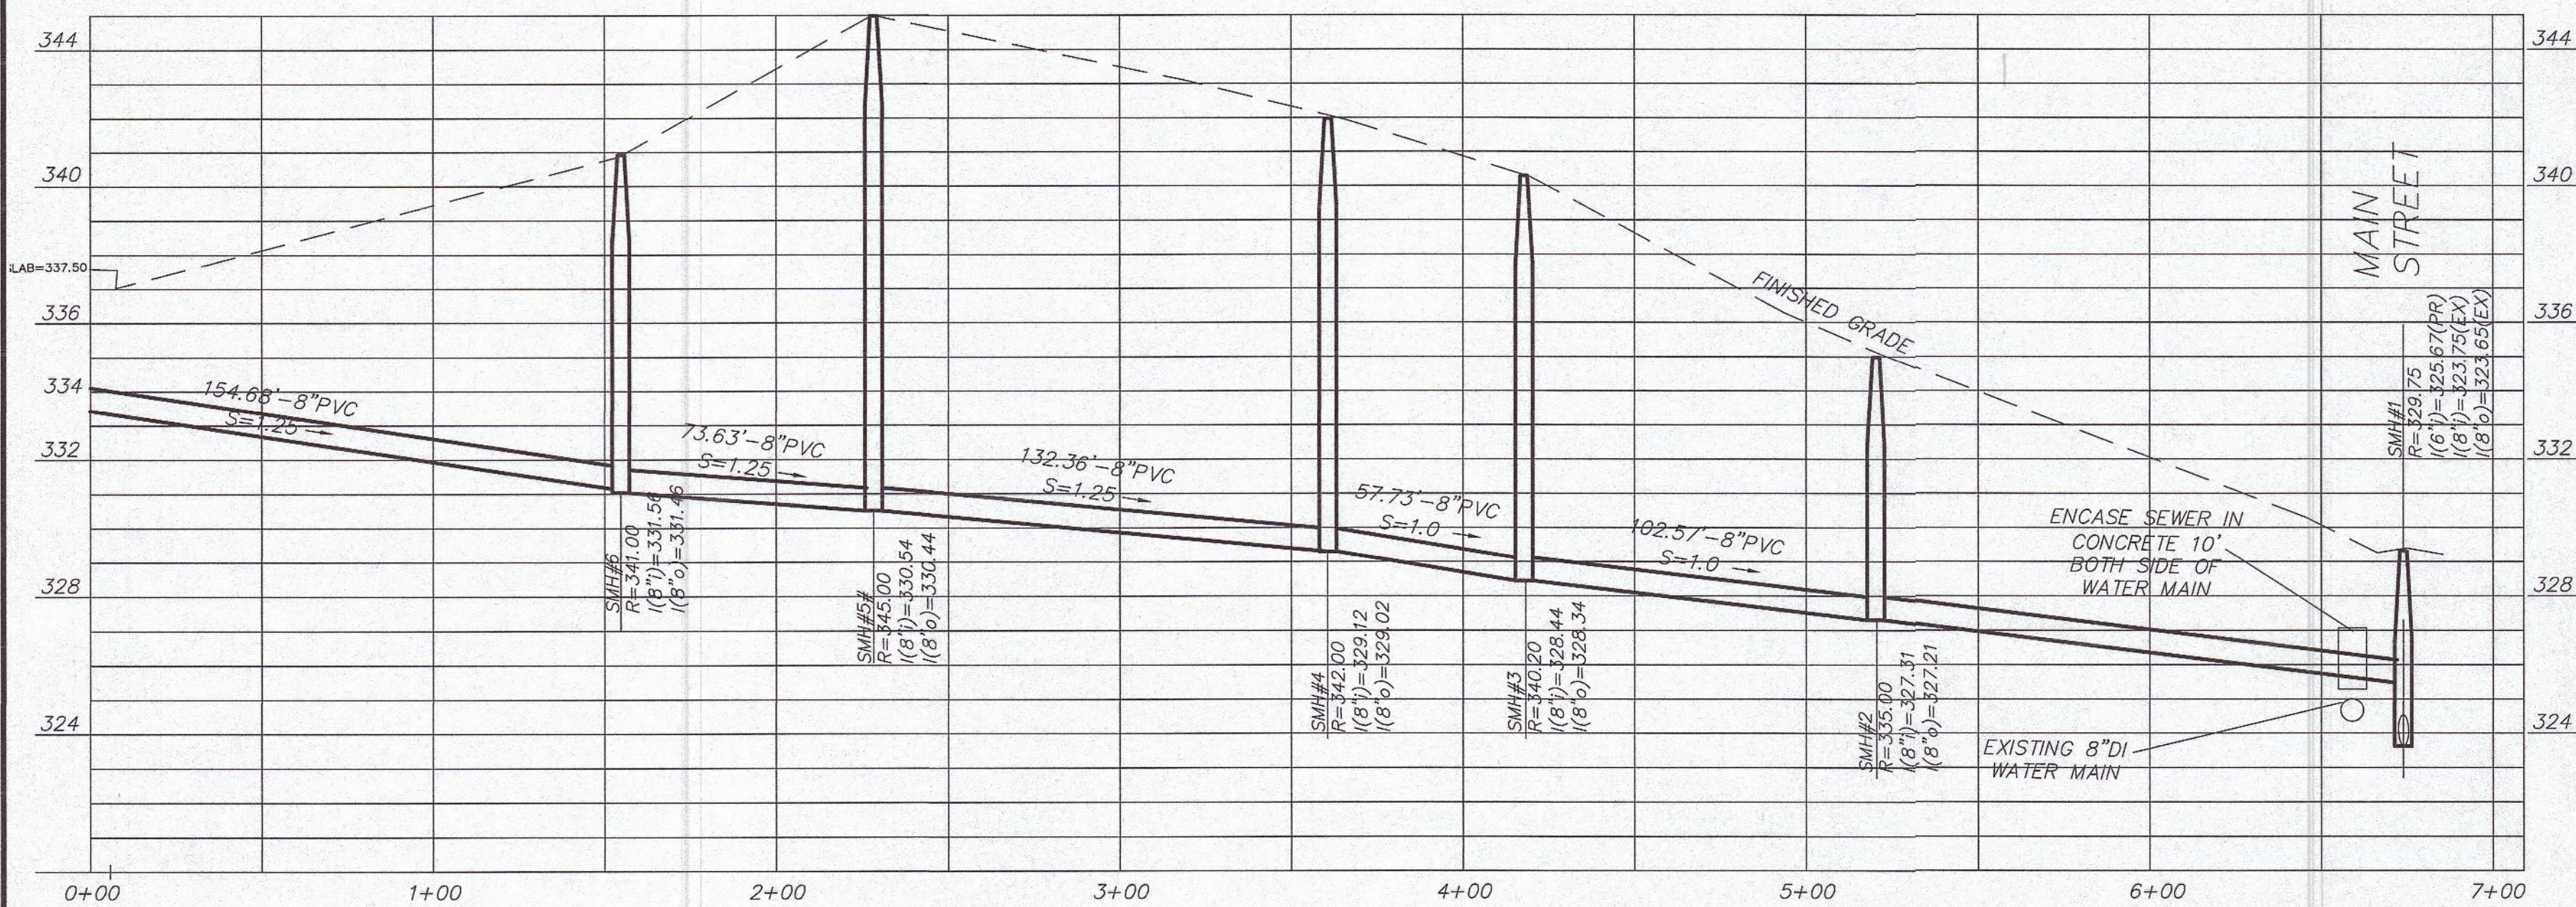
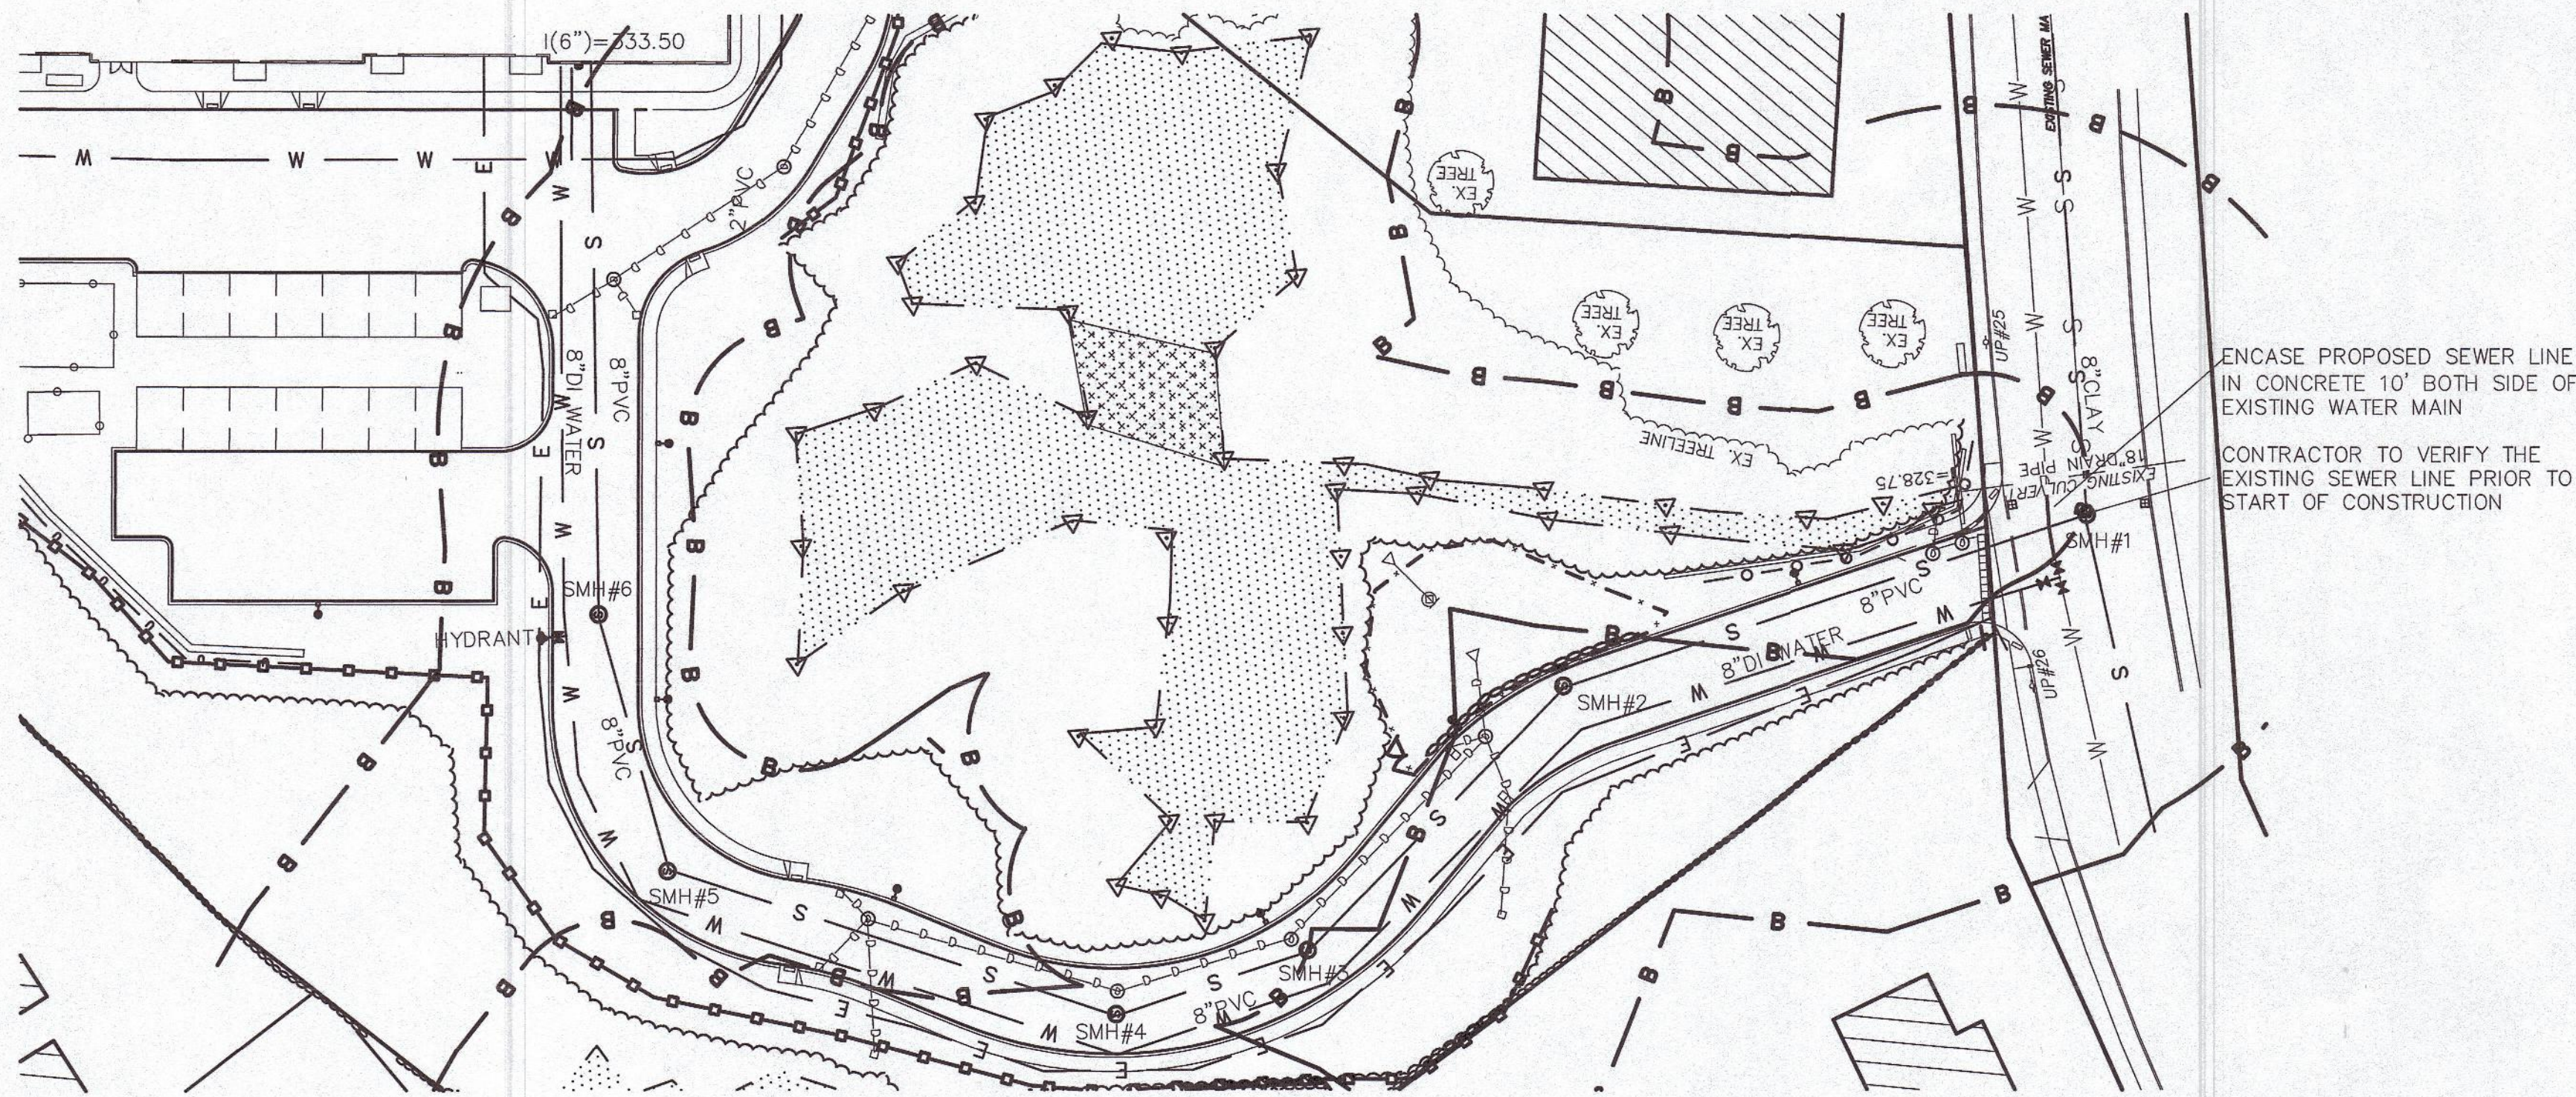


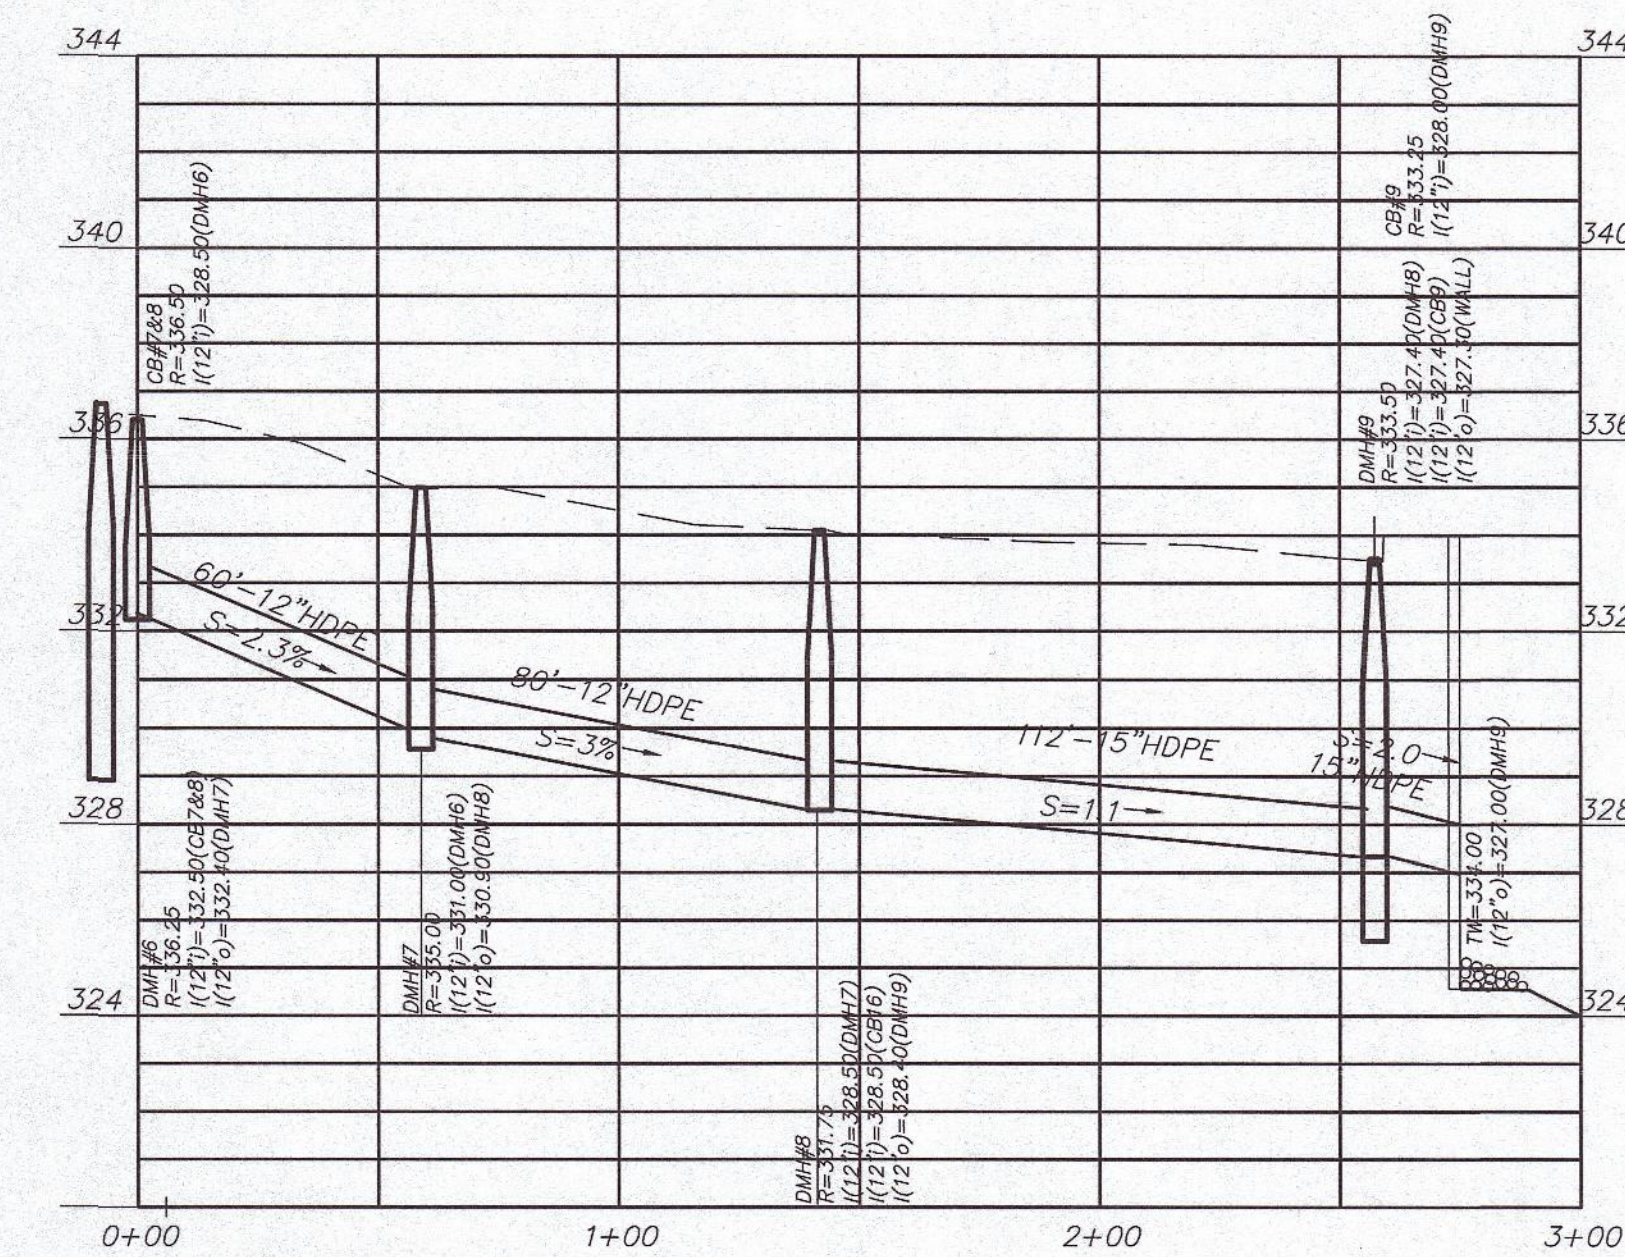



SEWER PROFILE

SCALE: 1"=40'(H)
1"=4'(V)

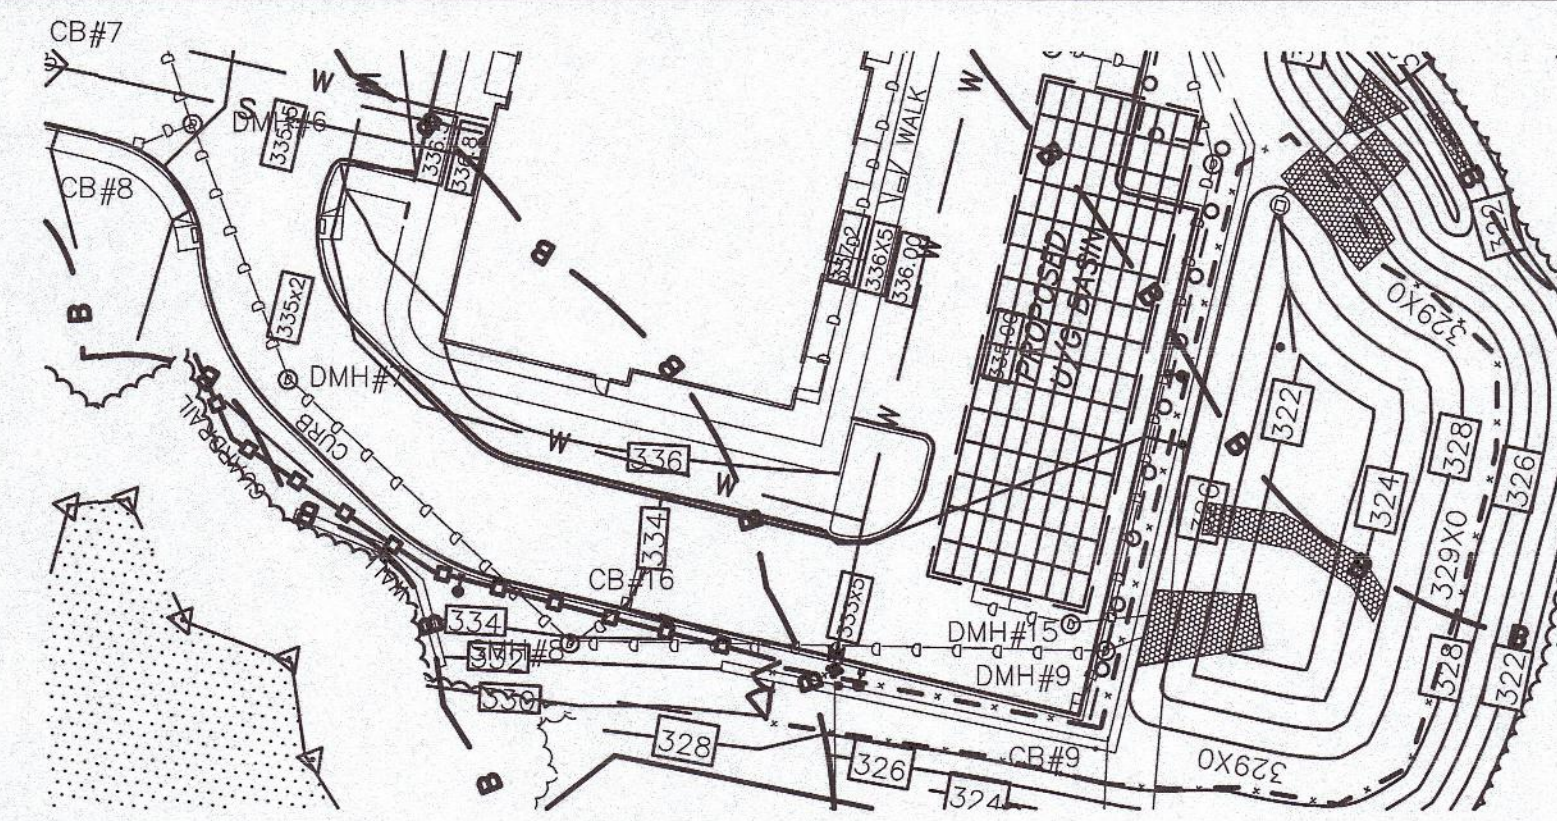


DRAINAGE PROFILE 1A

SCALE: 1"=40'(H)
1"=4'(V)

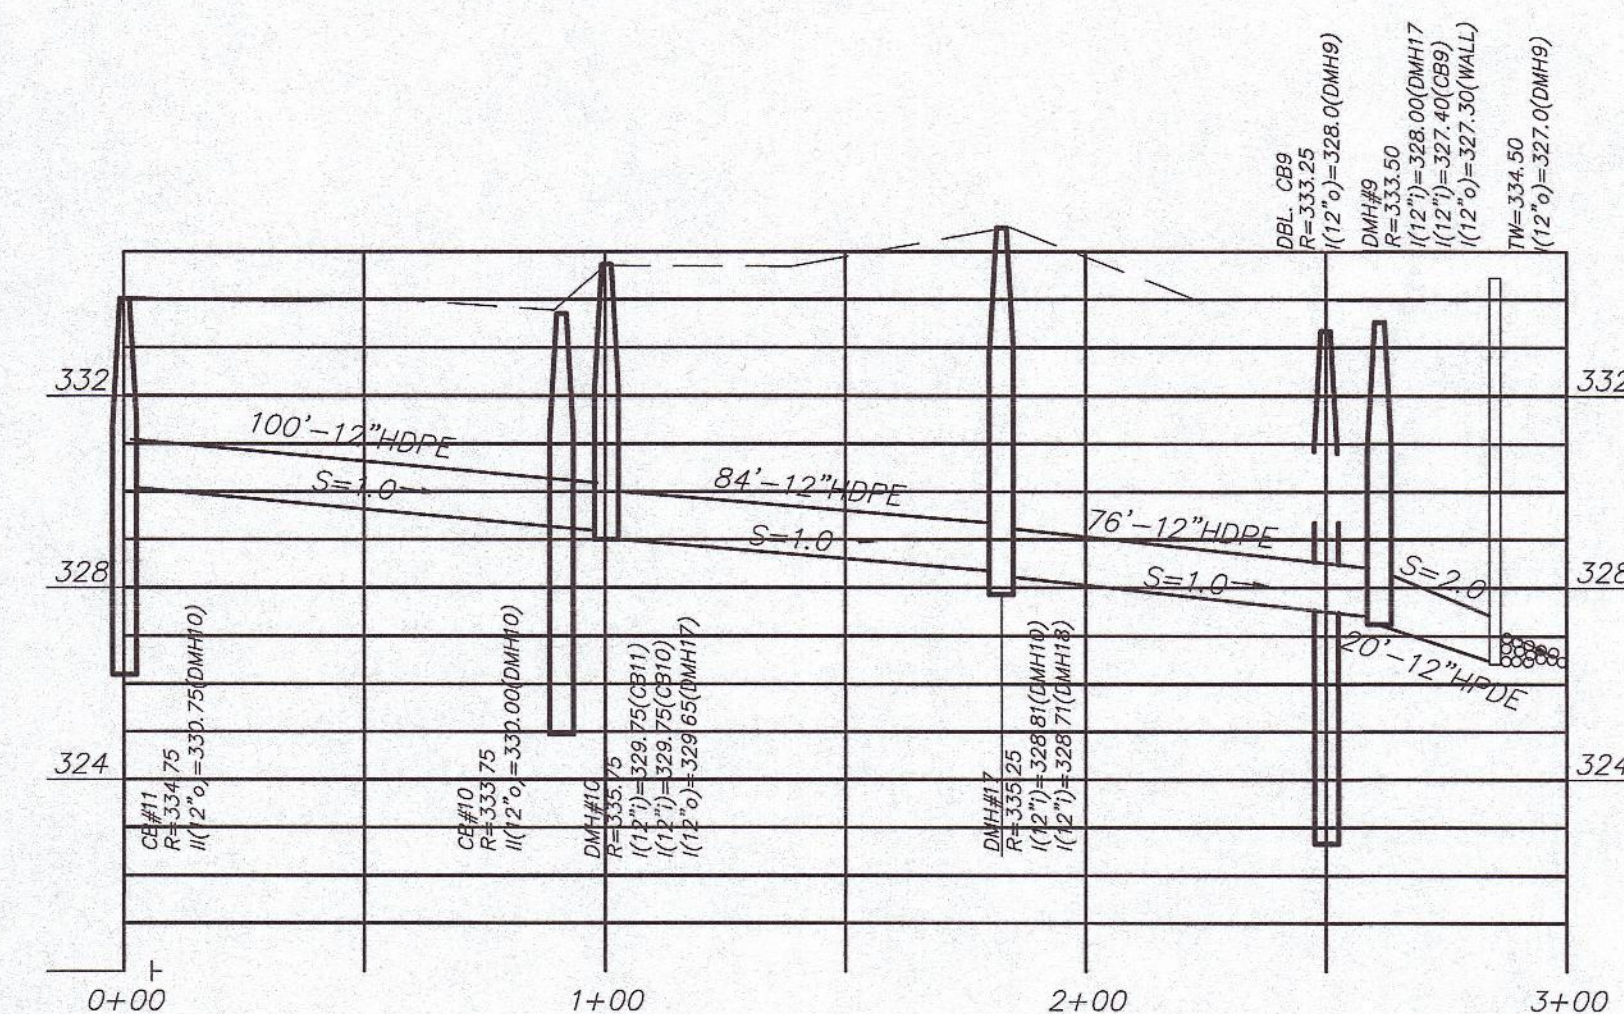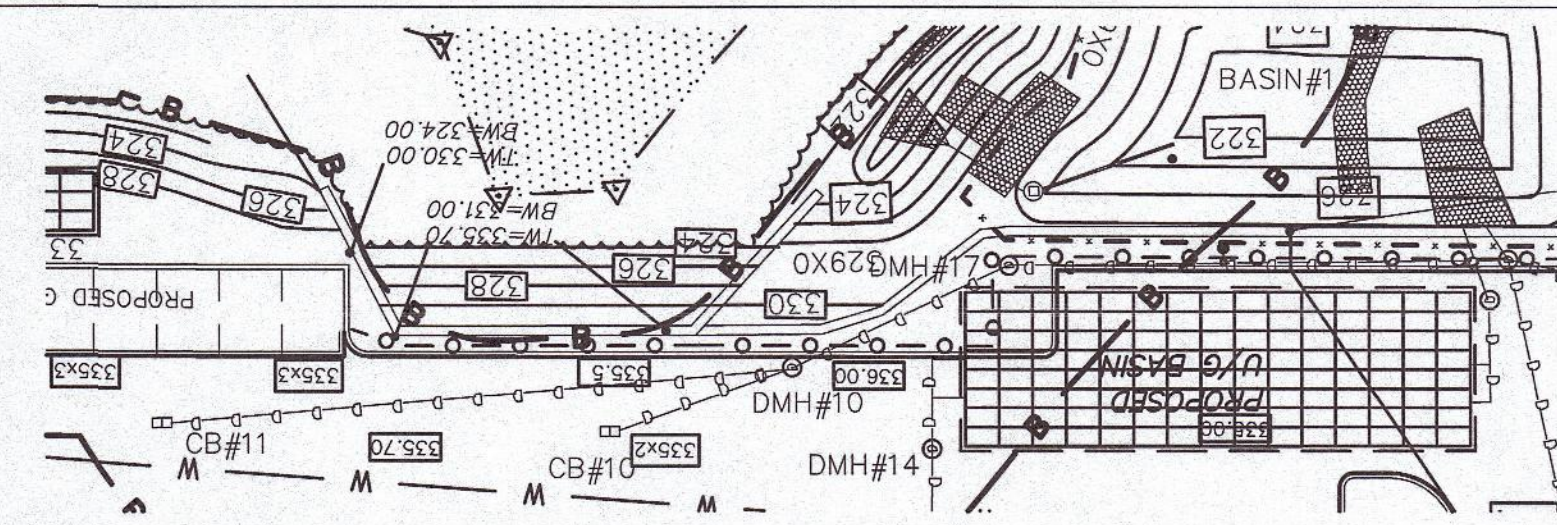

DRAINAGE PROFILE 1B

SCALE: 1"=40'(H)
1"=4'(V)

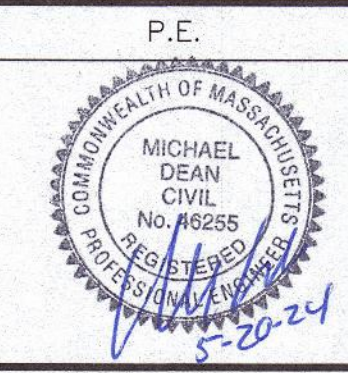

REVISIONS		
REV.	DATE	DESCRIPTION
1	1/8/24	REVISED PLANS.
2	3/25/24	REVISED PLANS.
3	5/19/24	REVISED PLANS.

PROJECT NO.	J-016
DESIGNED BY	PML
CHECKED BY	MD
DATE	9/13/23
CAD FILE	J-016 SITE PLAN
PLAN NO.	

APPLICANT/DEVELOPER:	LOBISSER BUILDING CORP.
	1 Charlesview Road • Hopedale, MA 01747
	P:(508) 478-6235

TITLE:
Upton Apartments
47 Main Street,
Upton Massachusetts
Preliminary
Residential Development Plans
Comprehensive Permit Application
Upton Zoning Board of Appeals

SHEET TITLE
PROFILE SHEET
SHEET 1 OF 2

SHEET NO.
C-12.1