


Notes:
 EXTERIOR SIDING COLOR LEGEND
 COLOR 1 = CERTAINTEED, COLONIAL WHITE (OR APPROVED EQUAL)
 COLOR 2 = CERTAINTEED, STERLING GRAY (OR APPROVED EQUAL)
 COLOR 3 = CERTAINTEED, CHARCOAL GRAY (OR APPROVED EQUAL)

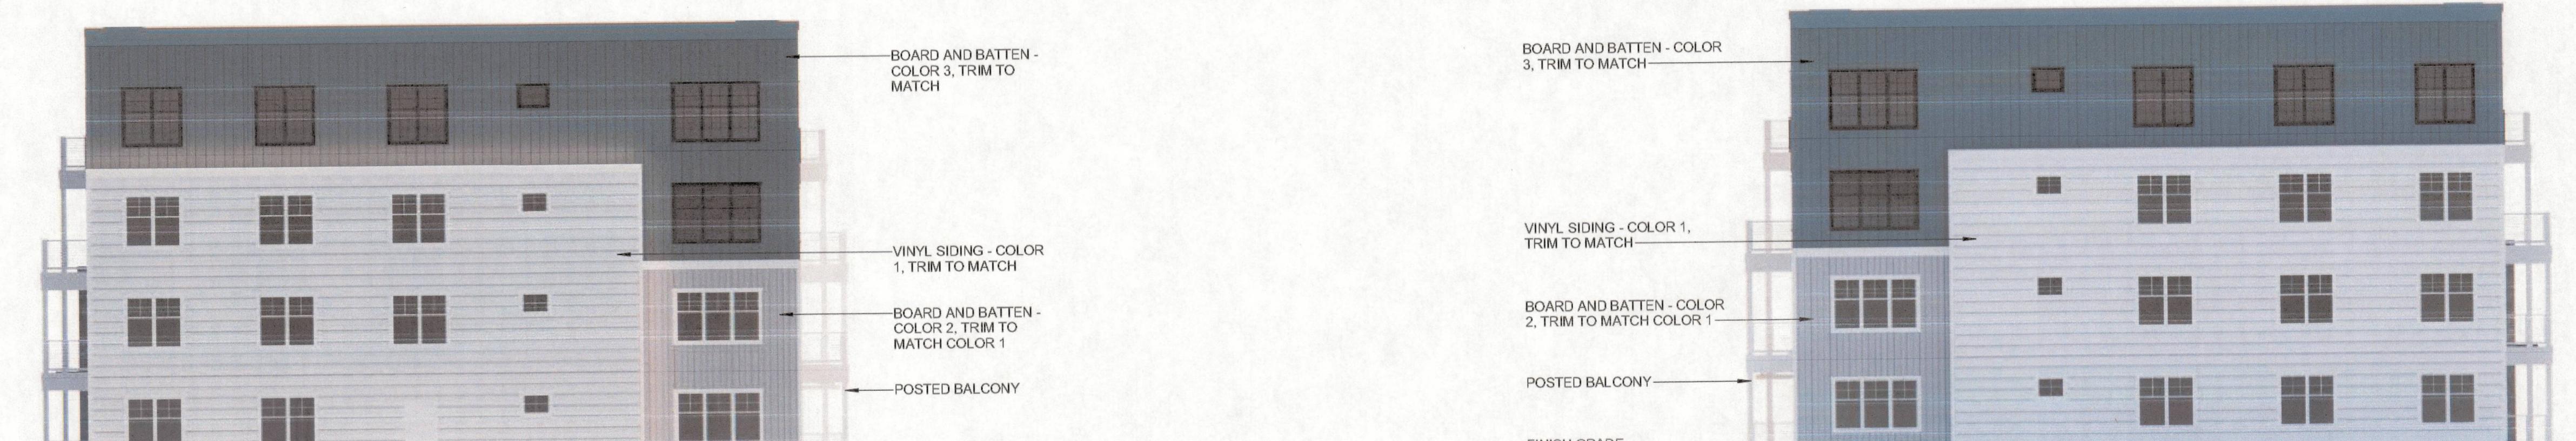

EAST ELEVATION



SOUTH ELEVATION

NORTH ELEVATION



WEST ELEVATION

Key Plan:

Architect's Stamp:

Project:
 Upton Apartments

47 Main St, Upton MA
 01568
 Client:

Project #: 22107

Scale: 1/8" = 1'-0"

Issue:

SD REDESIGN

Date:

03.18.2024


Revisions:

Date:

Drawing Title:
 RENDERED ELEVATIONS

Sheet Number:

A.202

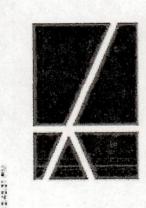 MAUGEL DESTEFANO
 ARCHITECTS
 200 AYER ROAD | SUITE 200
 HARVARD, MA 01451
 978.456.1000 | MAUGEL.COM

THIS DOCUMENT AND ALL ITS CONTENTS ARE THE PROPERTY OF MAUGEL DESTEFANO ARCHITECTS, INC. AND ARE CONFIDENTIAL. IT IS NOT TO BE COPIED, REPRODUCED, OR DISCLOSED, IN WHOLE OR IN PART, TO ANY OTHER PERSON, FIRM, OR CORPORATION, OR FOR ANY OTHER PURPOSE, WITHOUT THE EXPRESS WRITTEN CONSENT OF MAUGEL DESTEFANO ARCHITECTS, INC.