

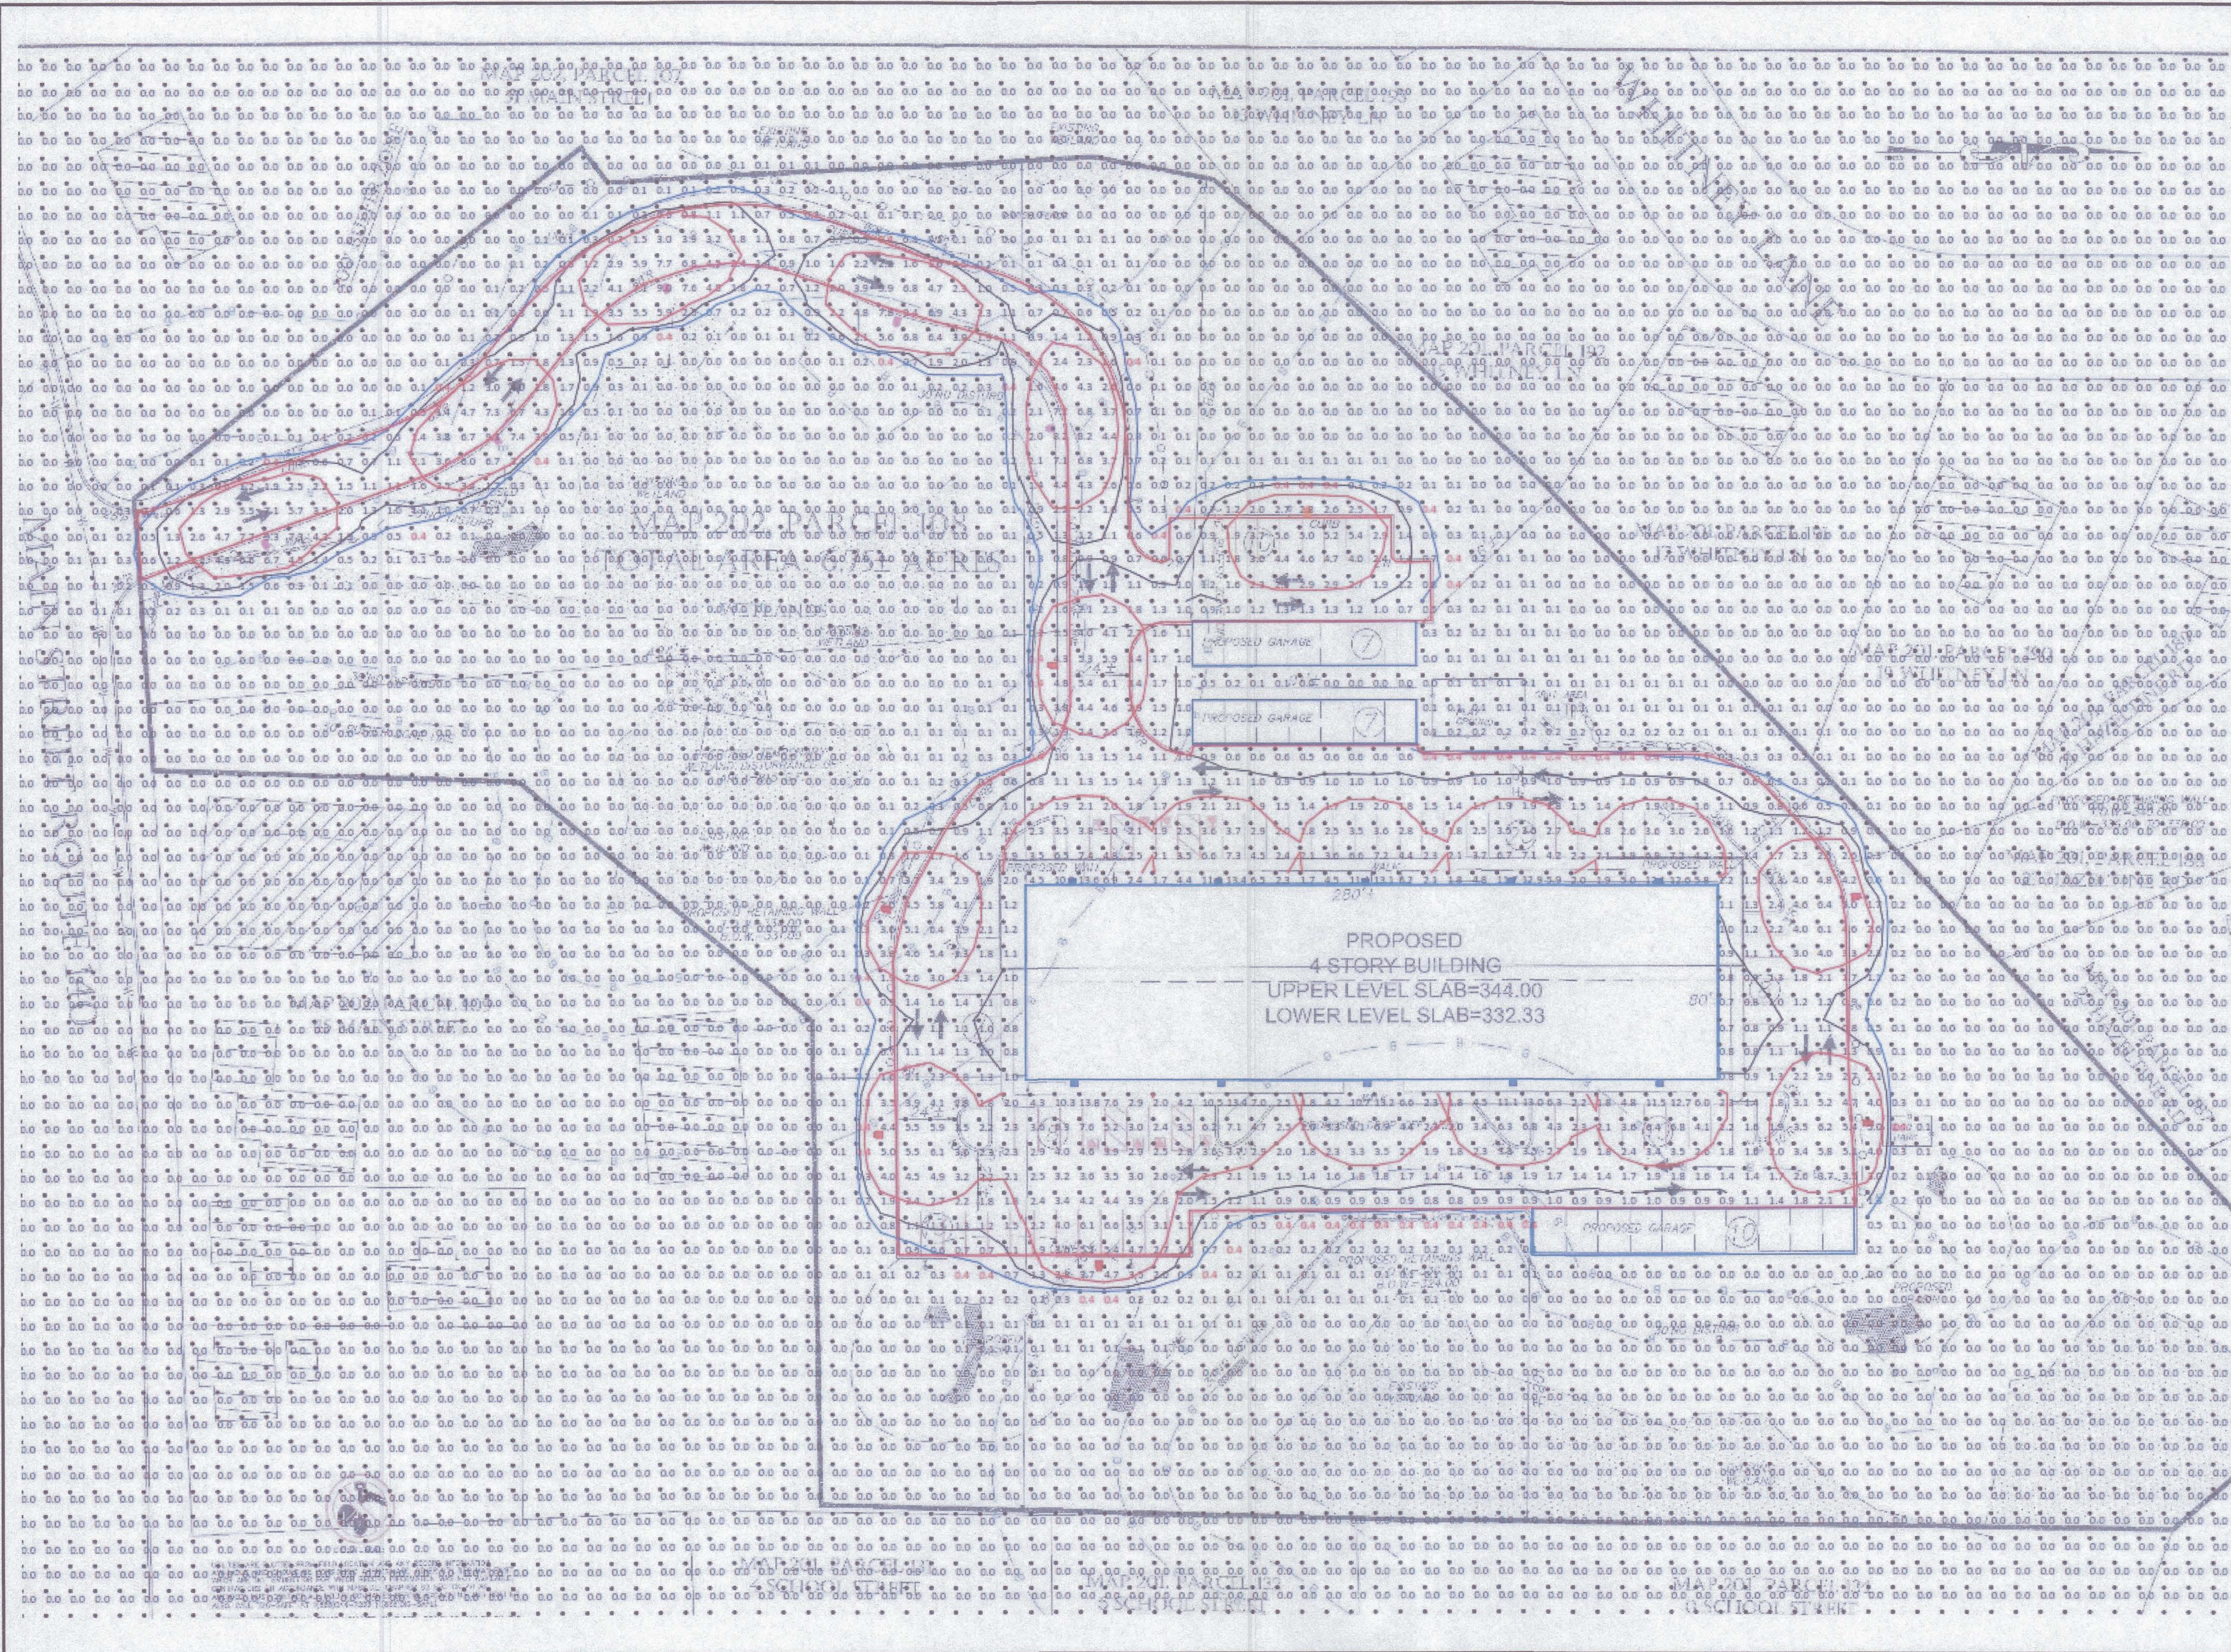


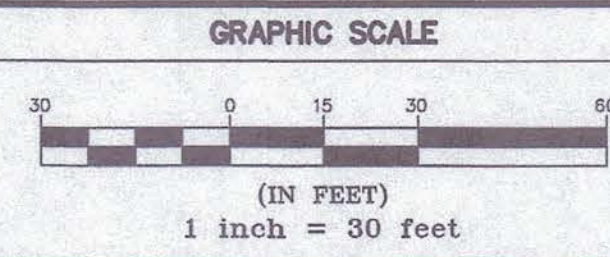

D&L Design Group
Civil Engineering & Land Surveying

115 Water Street • Milford, MA 01757
P: (508) 468-2577
www.dandlgroup.com

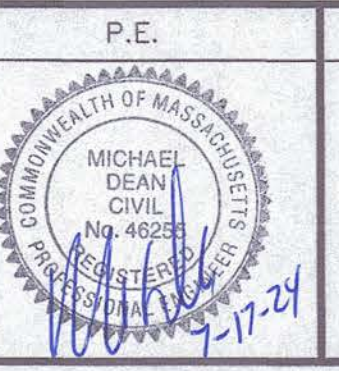


REVISIONS		
REV.	DATE	DESCRIPTION
1	1/8/24	REVISED PLANS.
2	3/25/24	REVISED PLANS.
3	5/19/24	REVISED PLANS.
4	6/10/24	REVISED PLANS.
PROJECT NO. J-016		
DESIGNED BY PML		
CHECKED BY MD		
DATE 9/13/23		
CAD FILE J-016 SITE PLAN		
PLAN NO.		

APPLICANT/DEVELOPER:
LOBISSER BUILDING CORP.
1 Charlesview Road • Hopedale, MA 01747
P: (508) 478-8235


TITLE:
Upton Apartments
47 Main Street,
Upton Massachusetts
Preliminary
Residential Development Plans
Comprehensive Permit Application
Upton Zoning Board of Appeals

SHEET TITLE
LIGHTING
PLAN
SHEET NO.
C-10.1


C-10.2

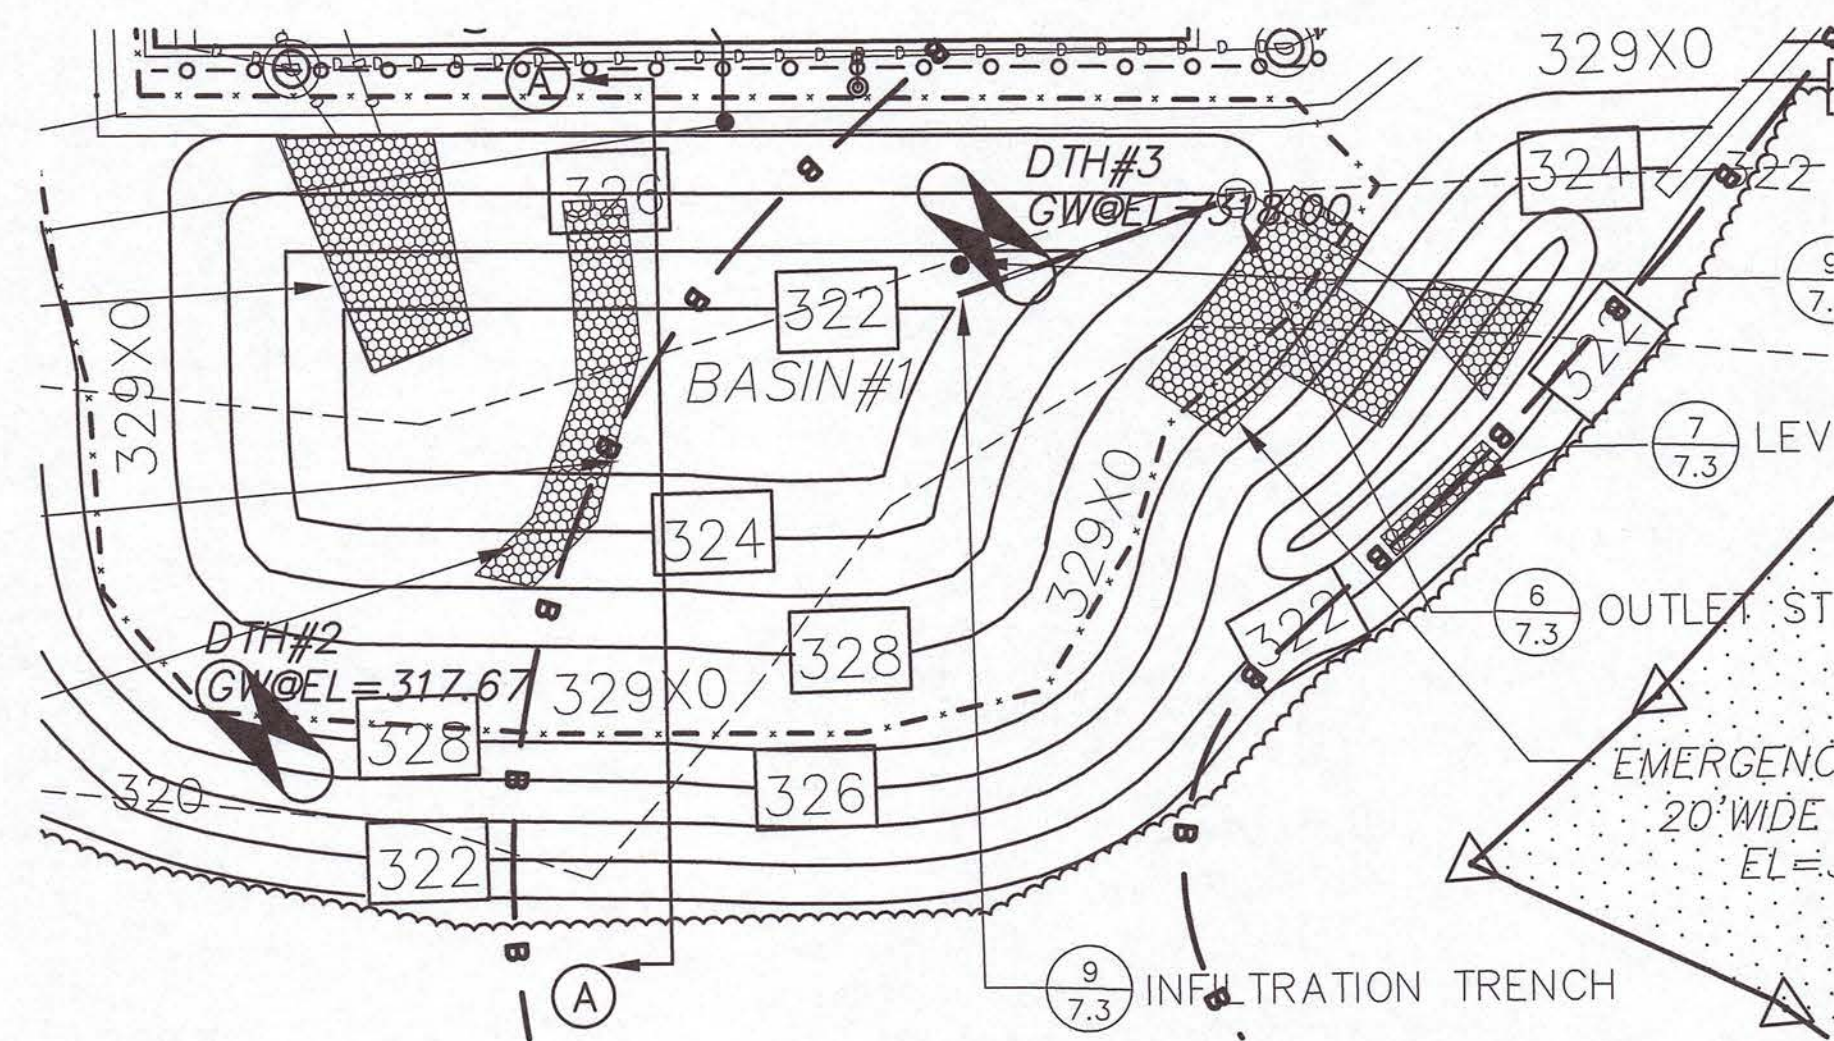


PLAIN VIEW FOR SECTION A - A
SCALE: 1"=20'

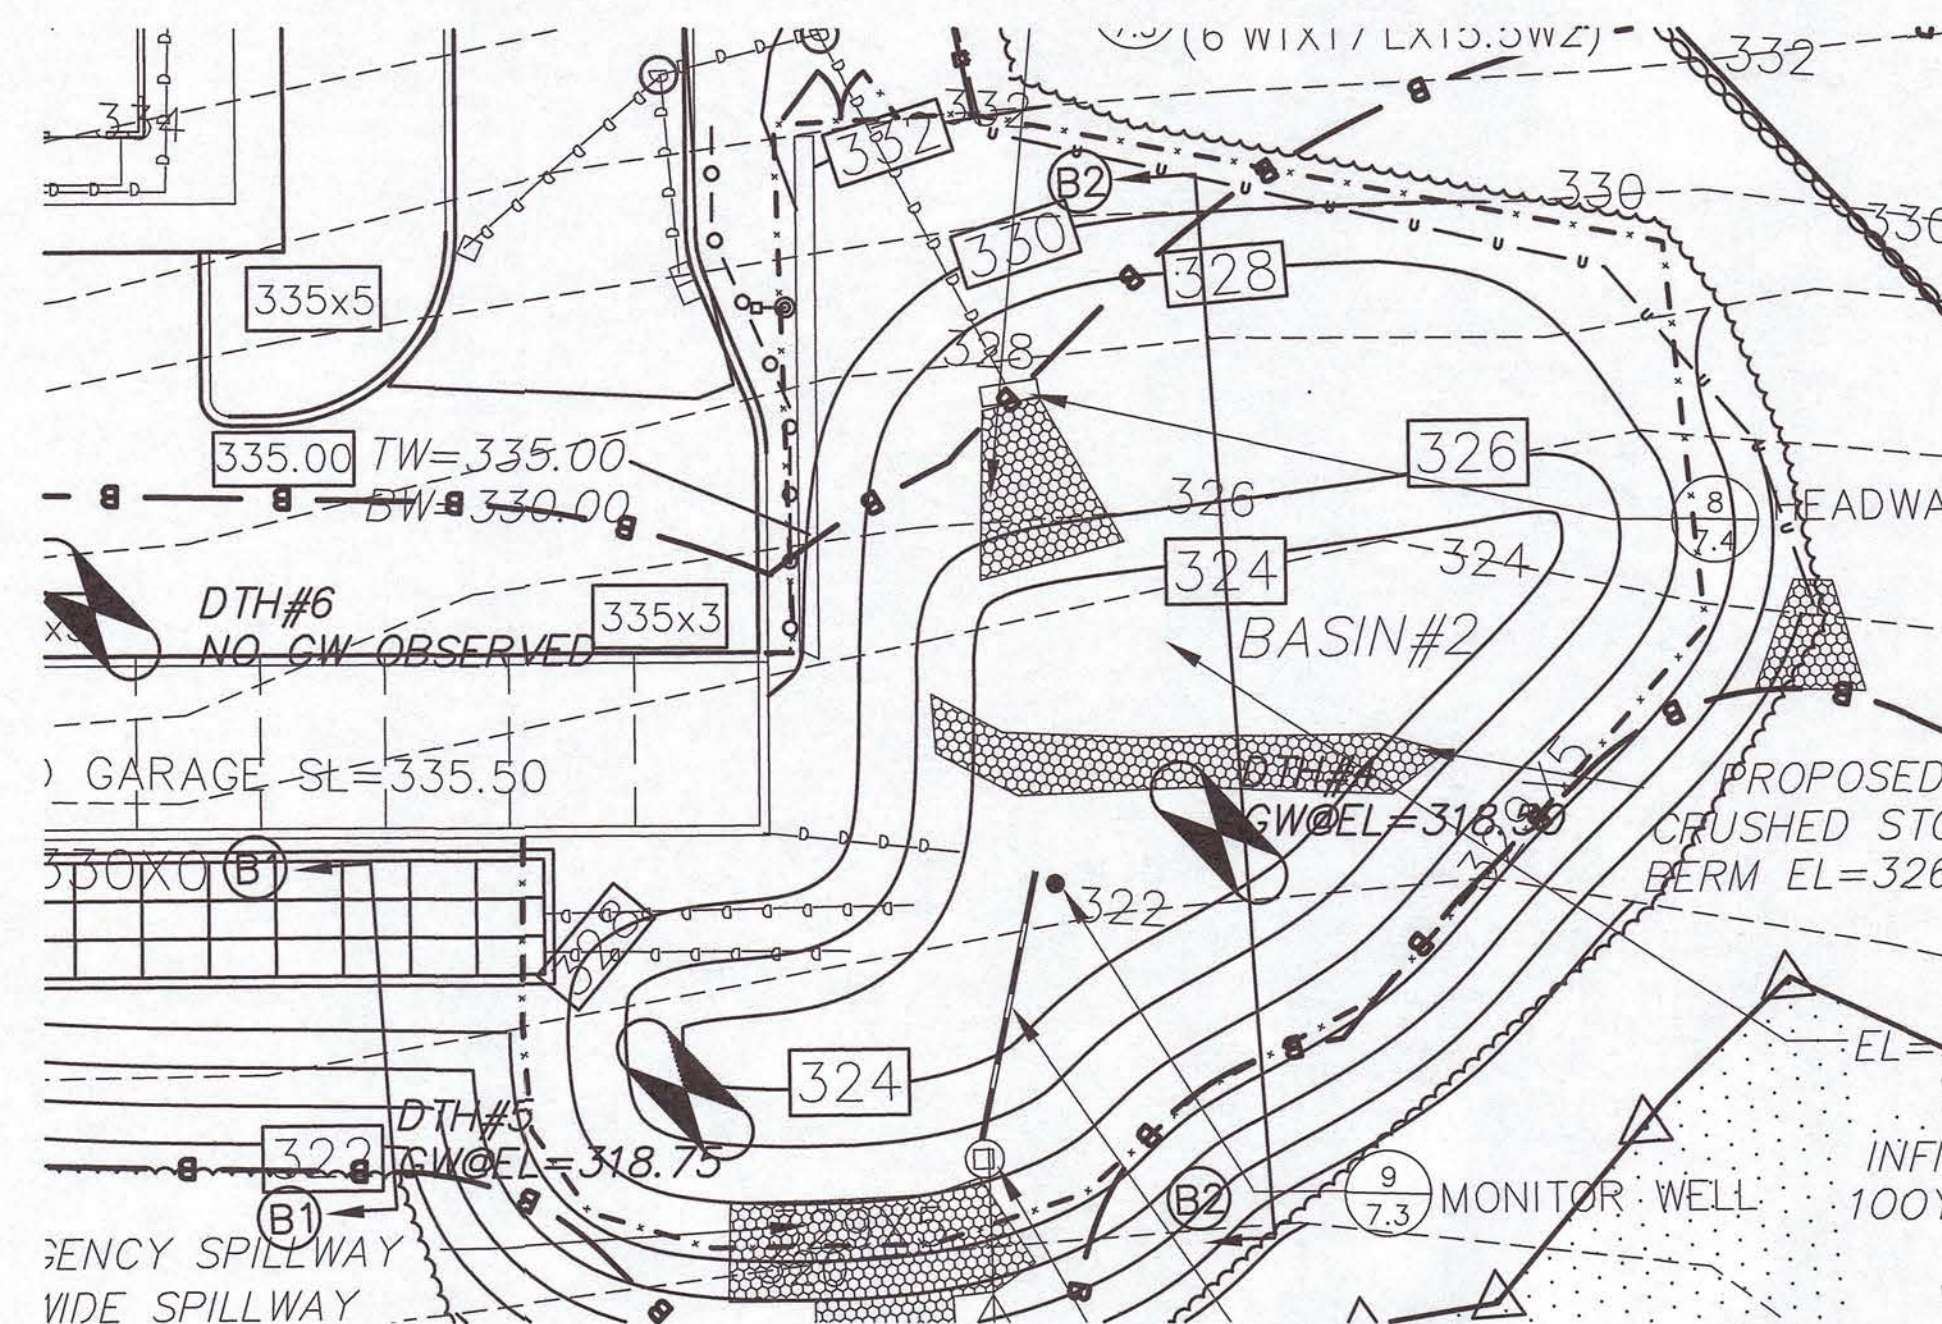


PLAIN VIEW FOR SECTION B-B
SCALE: 1"=20'

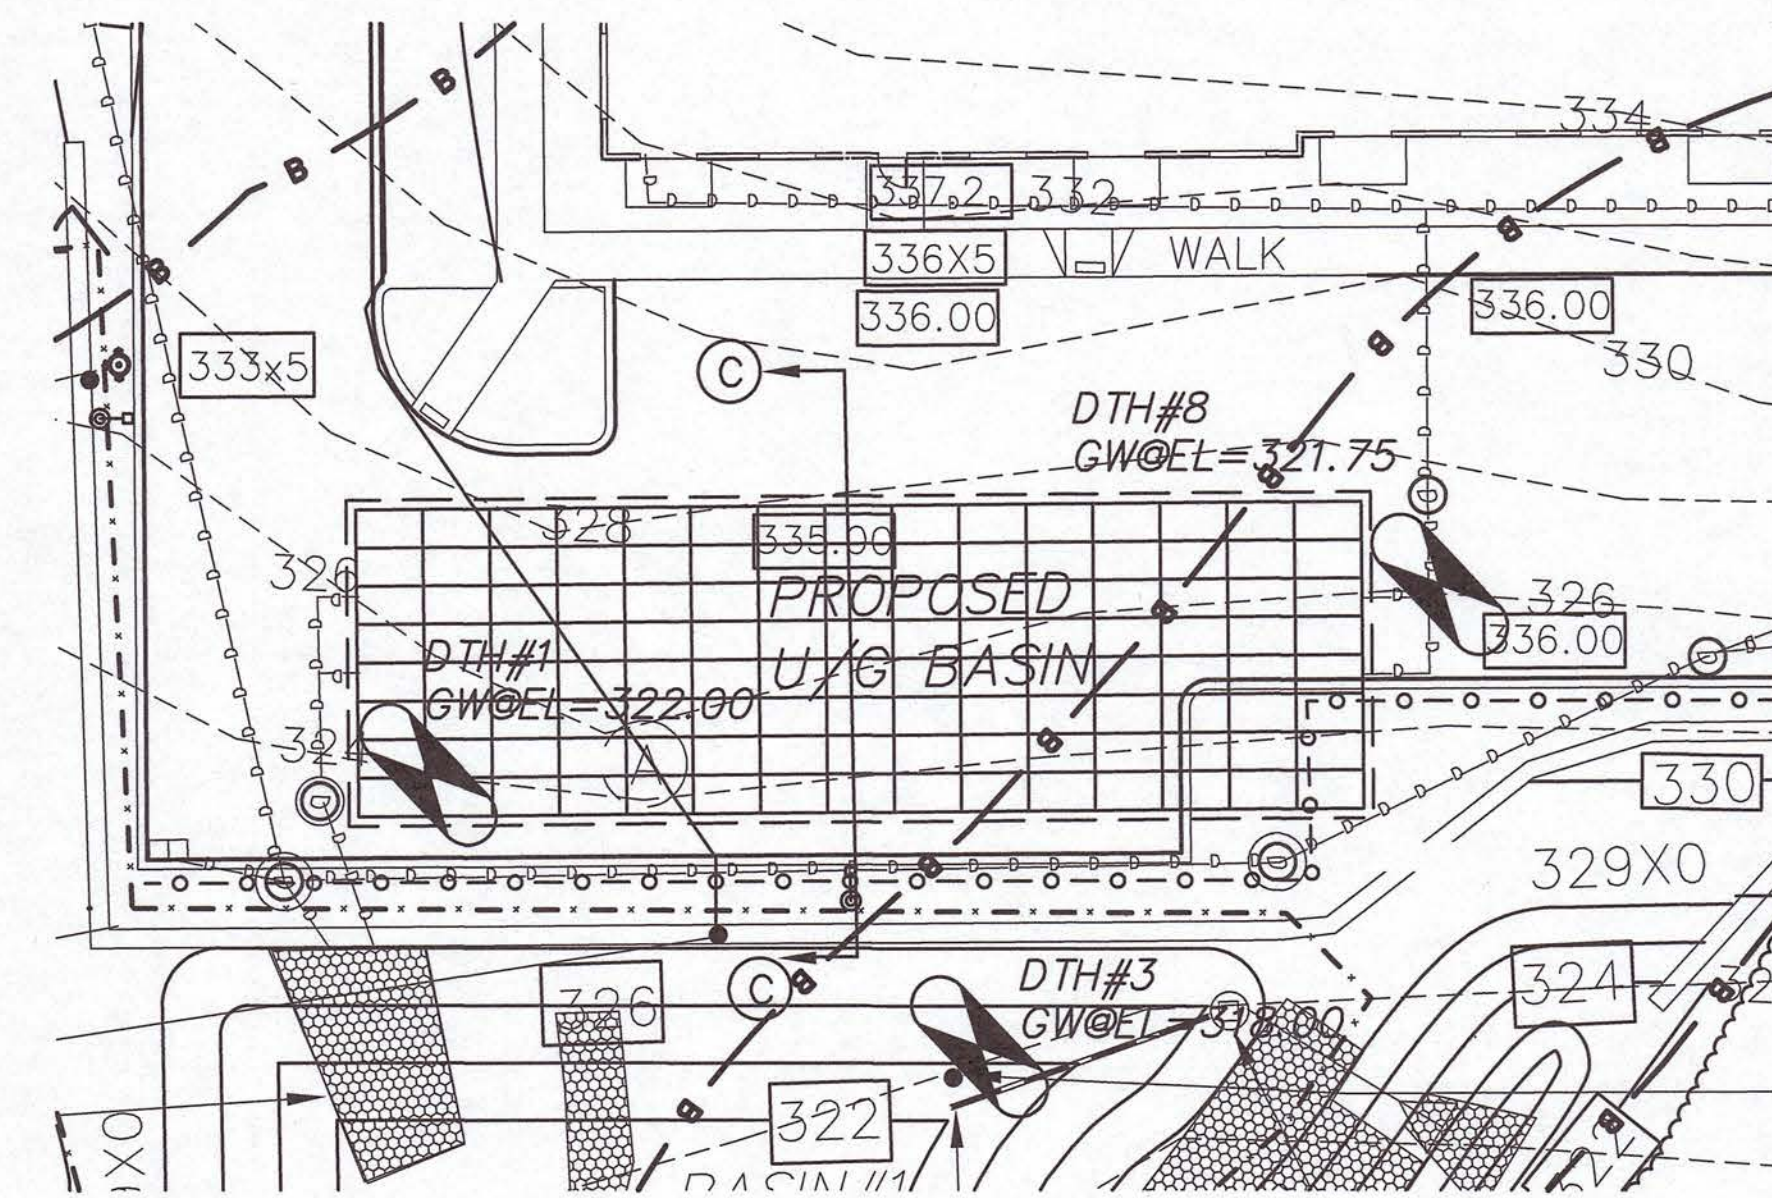


PLAIN VIEW FOR SECTION C-C
SCALE: 1"=20'

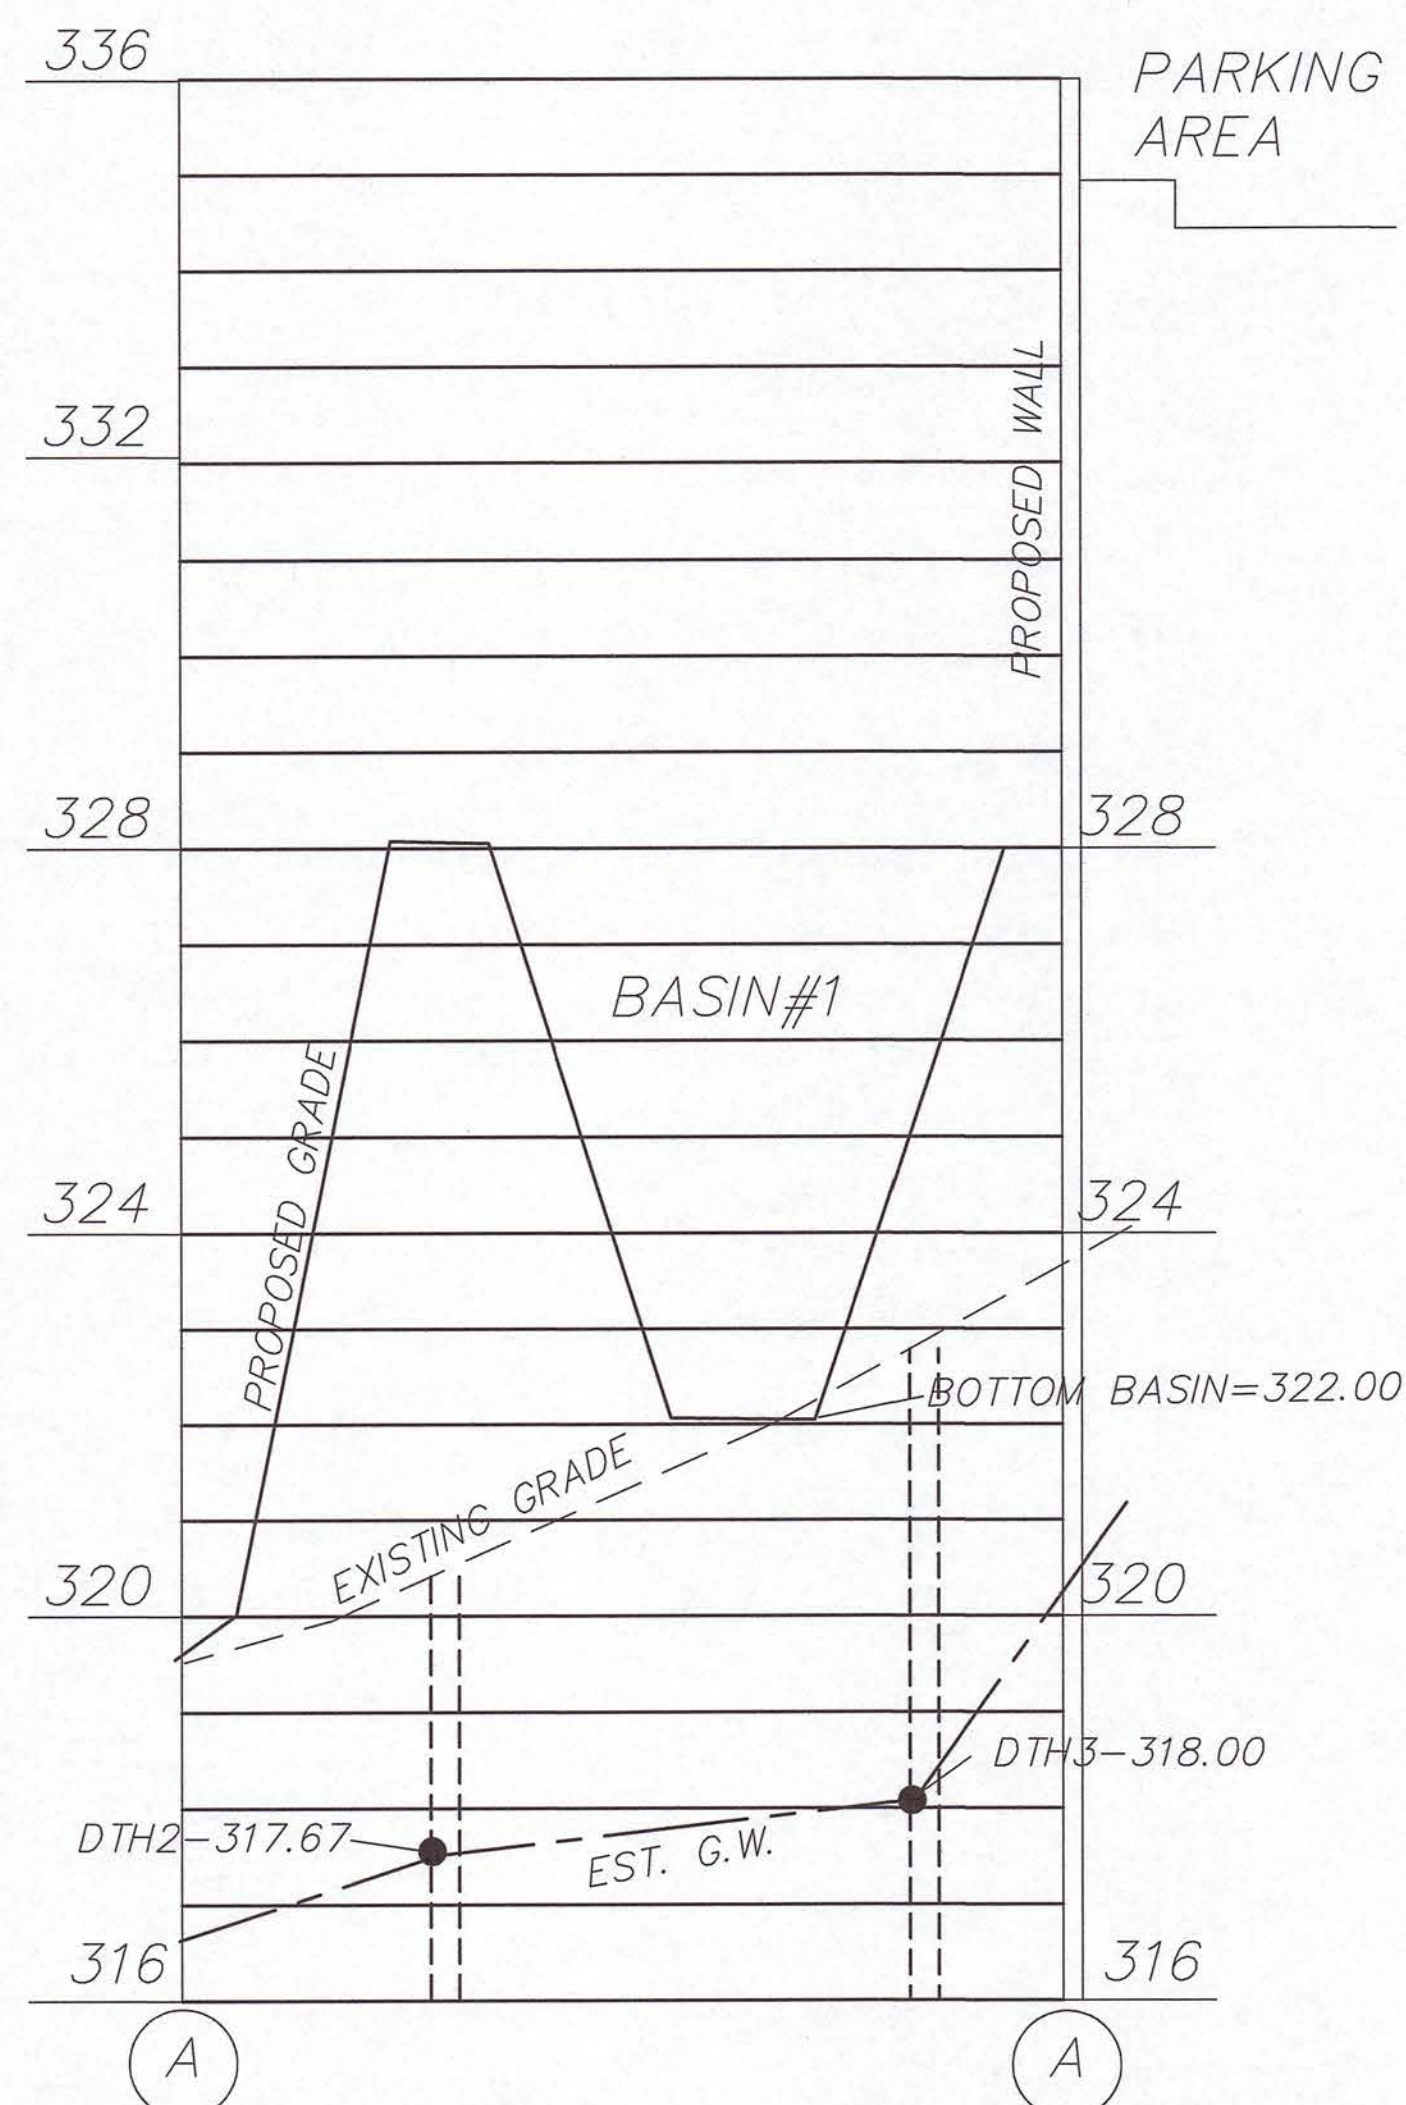


CROSS SECTION A - A
SCALE: 1"=20'(H)
SCALE: 1"=2'(V)

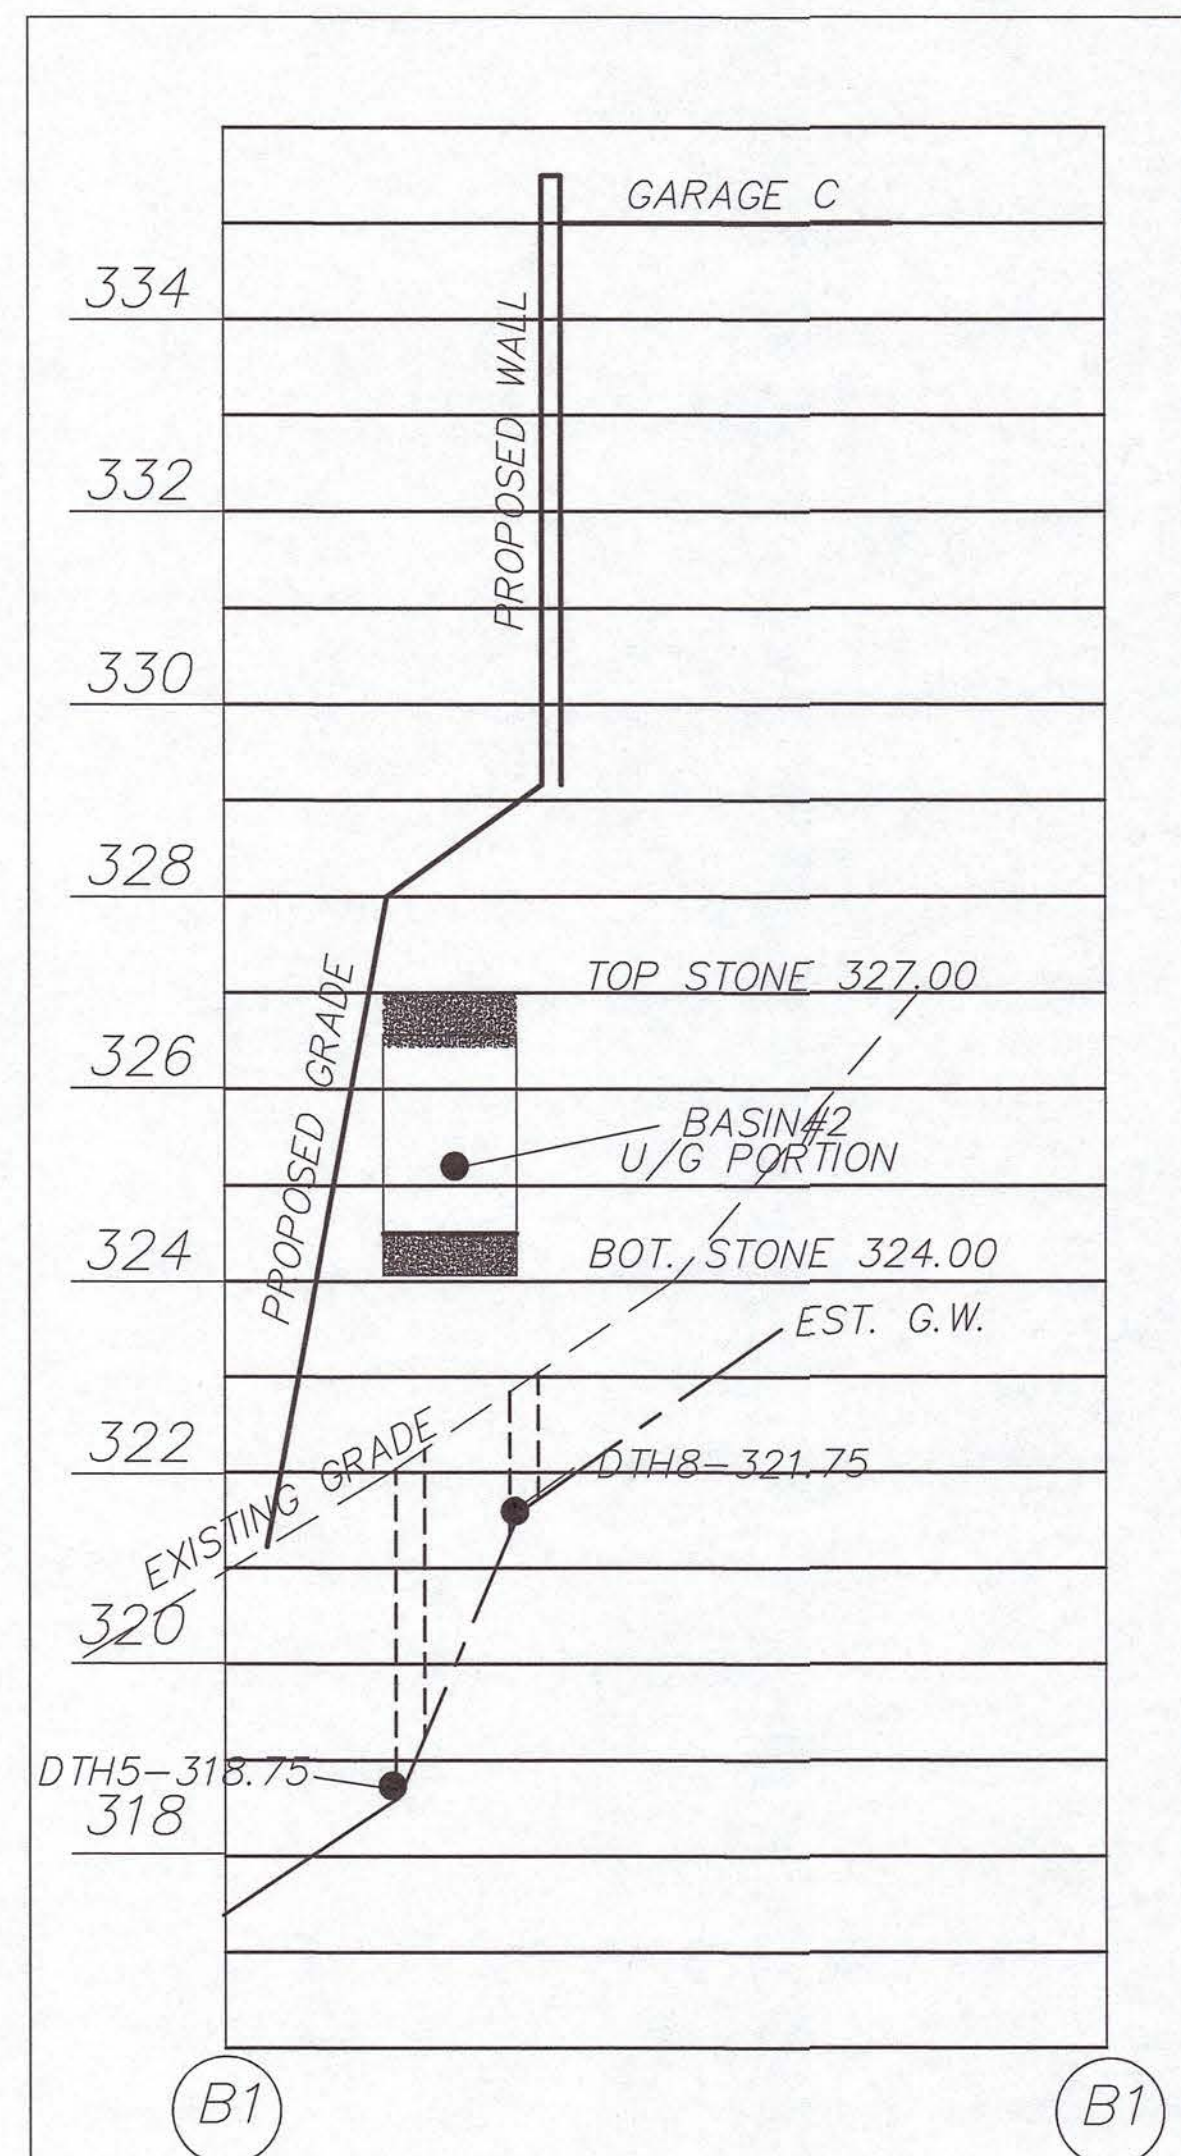

CROSS SECTION B1-B1
SCALE: 1"=20'(H)
SCALE: 1"=2'(V)

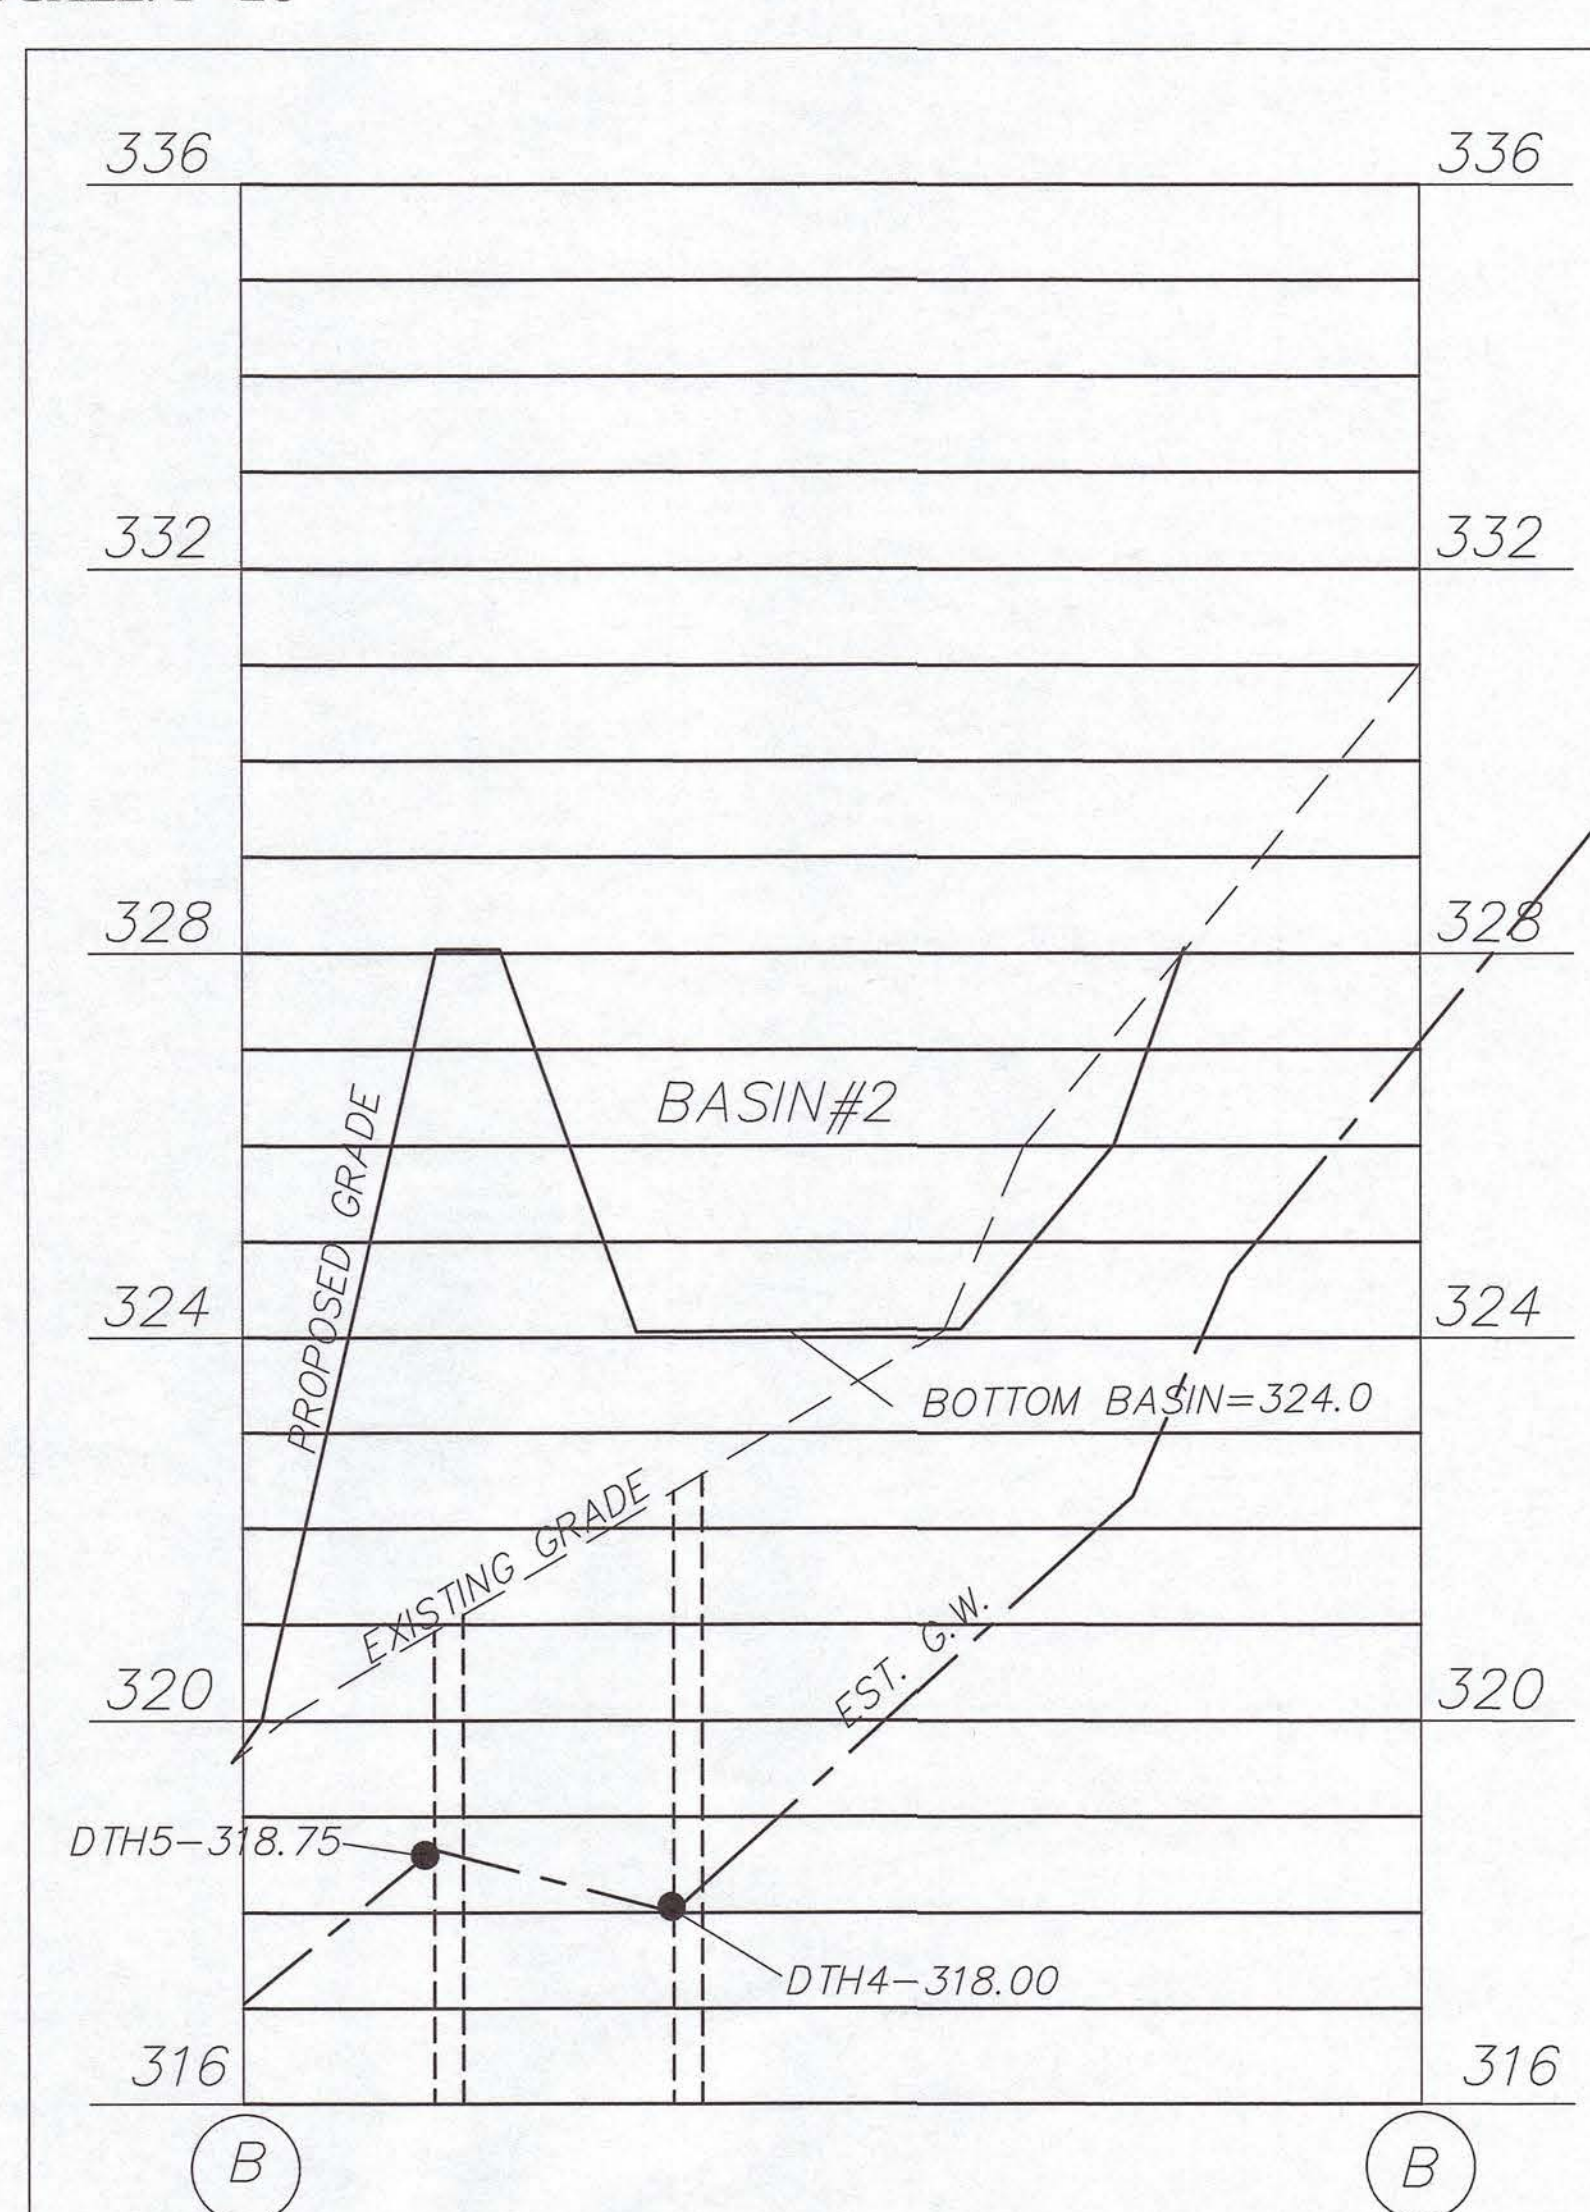

CROSS SECTION B2-B2
SCALE: 1"=20'(H)
SCALE: 1"=2'(V)

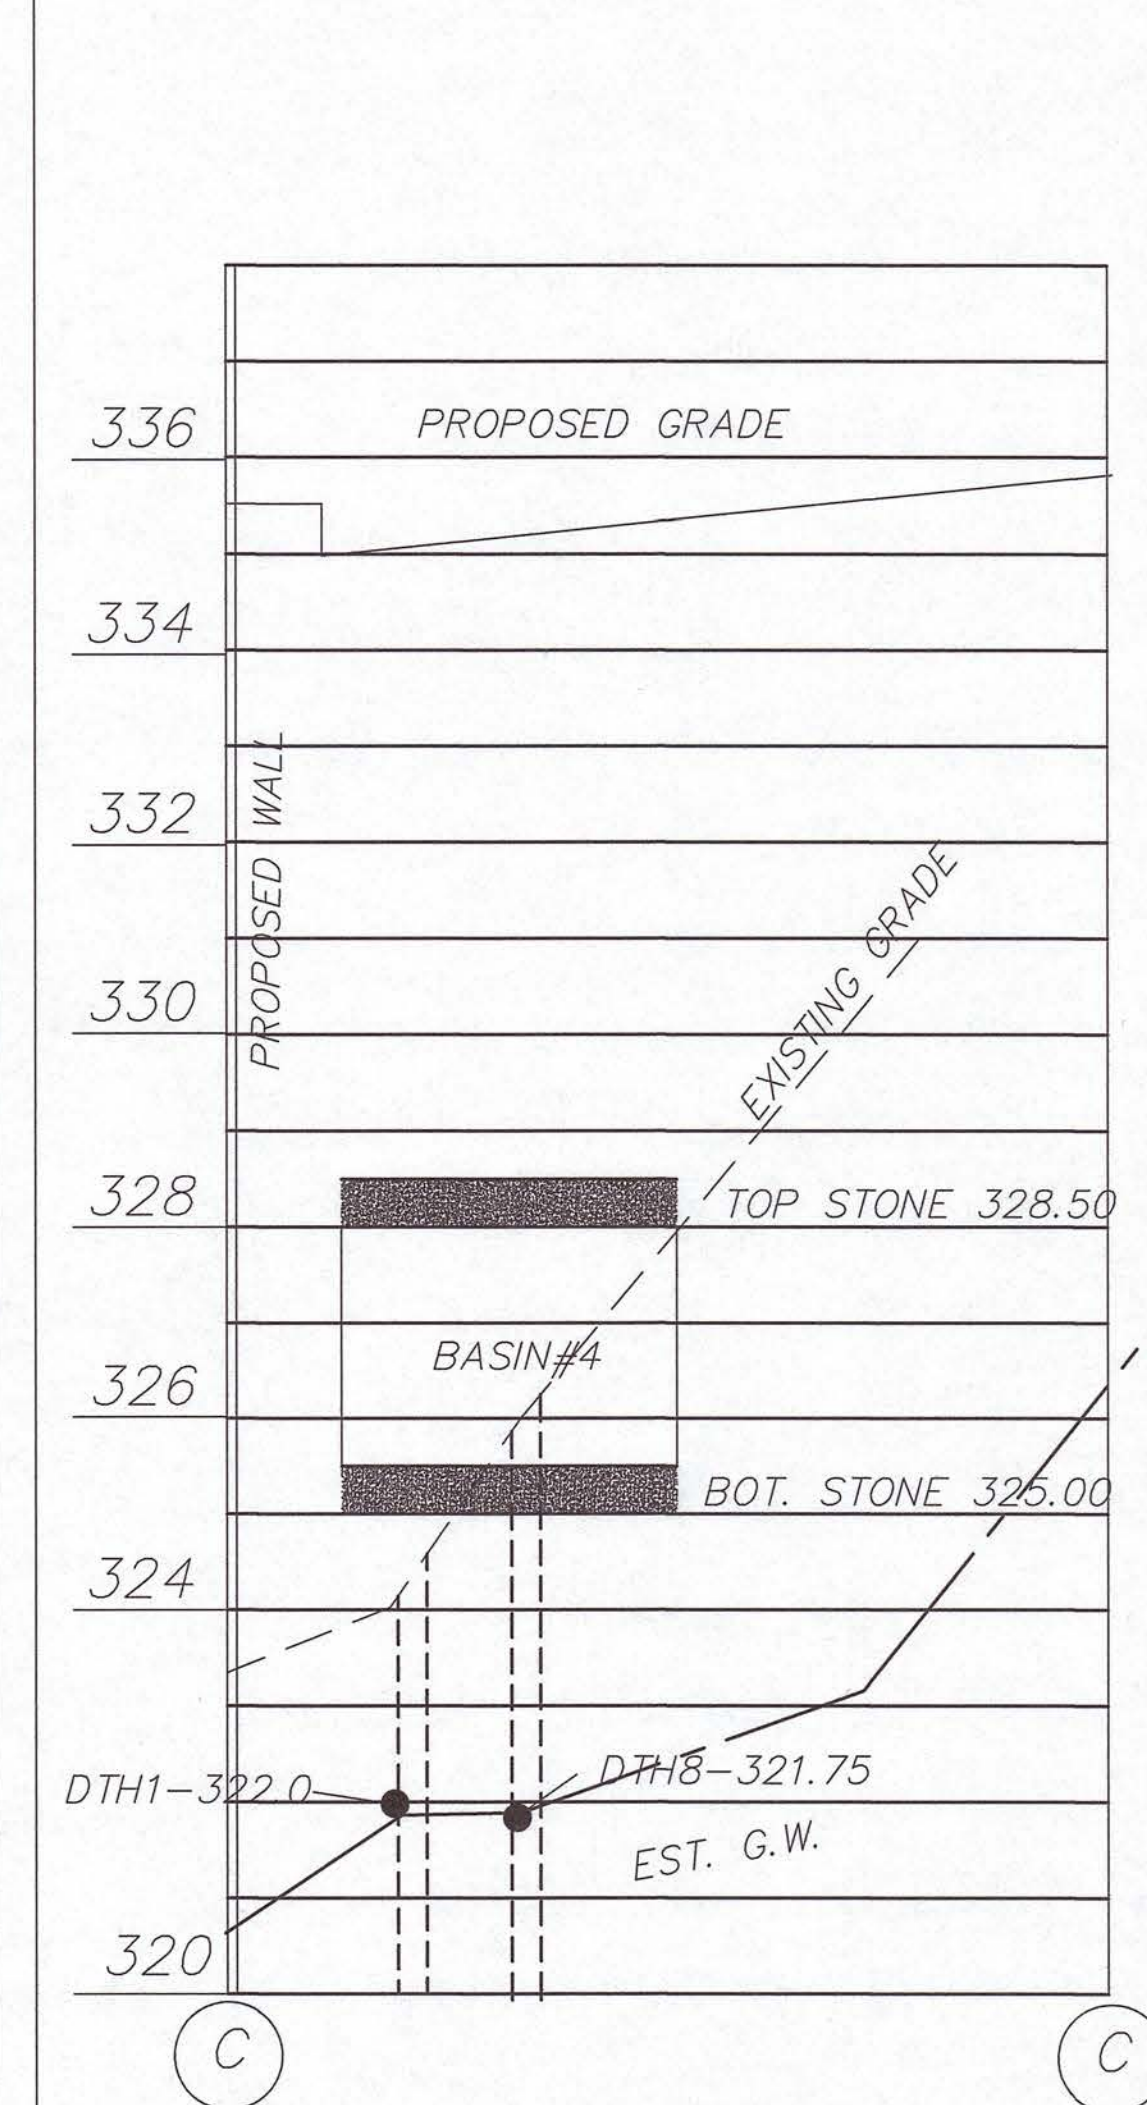

CROSS SECTION C-C
SCALE: 1"=20'(H)
SCALE: 1"=2'(V)

REVISIONS		
REV.	DATE	DESCRIPTION
1	1/8/24	REVISED PLANS.
2	3/25/24	REVISED PLANS.
3	5/13/24	REVISED PLANS.
4	7/17/24	REVISED PLANS.



PROJECT NO.	J-016
DESIGNED BY	PML
CHECKED BY	MD
DATE	9/13/23
CAD FILE	J-016 SITE PLAN
PLAN NO.	

APPLICANT/DEVELOPER:
LOBISSER BUILDING CORP.
1 Charlesview Road • Hopedale, MA 01747
P: (508) 478-6235



TITLE:
Upton Apartments
47 Main Street,
Upton Massachusetts
Preliminary
Residential Development Plans
Comprehensive Permit Application
Upton Zoning Board of Appeals

SHEET TITLE
BASIN CROSS SECTIONS

SHEET NO.
C-11.0

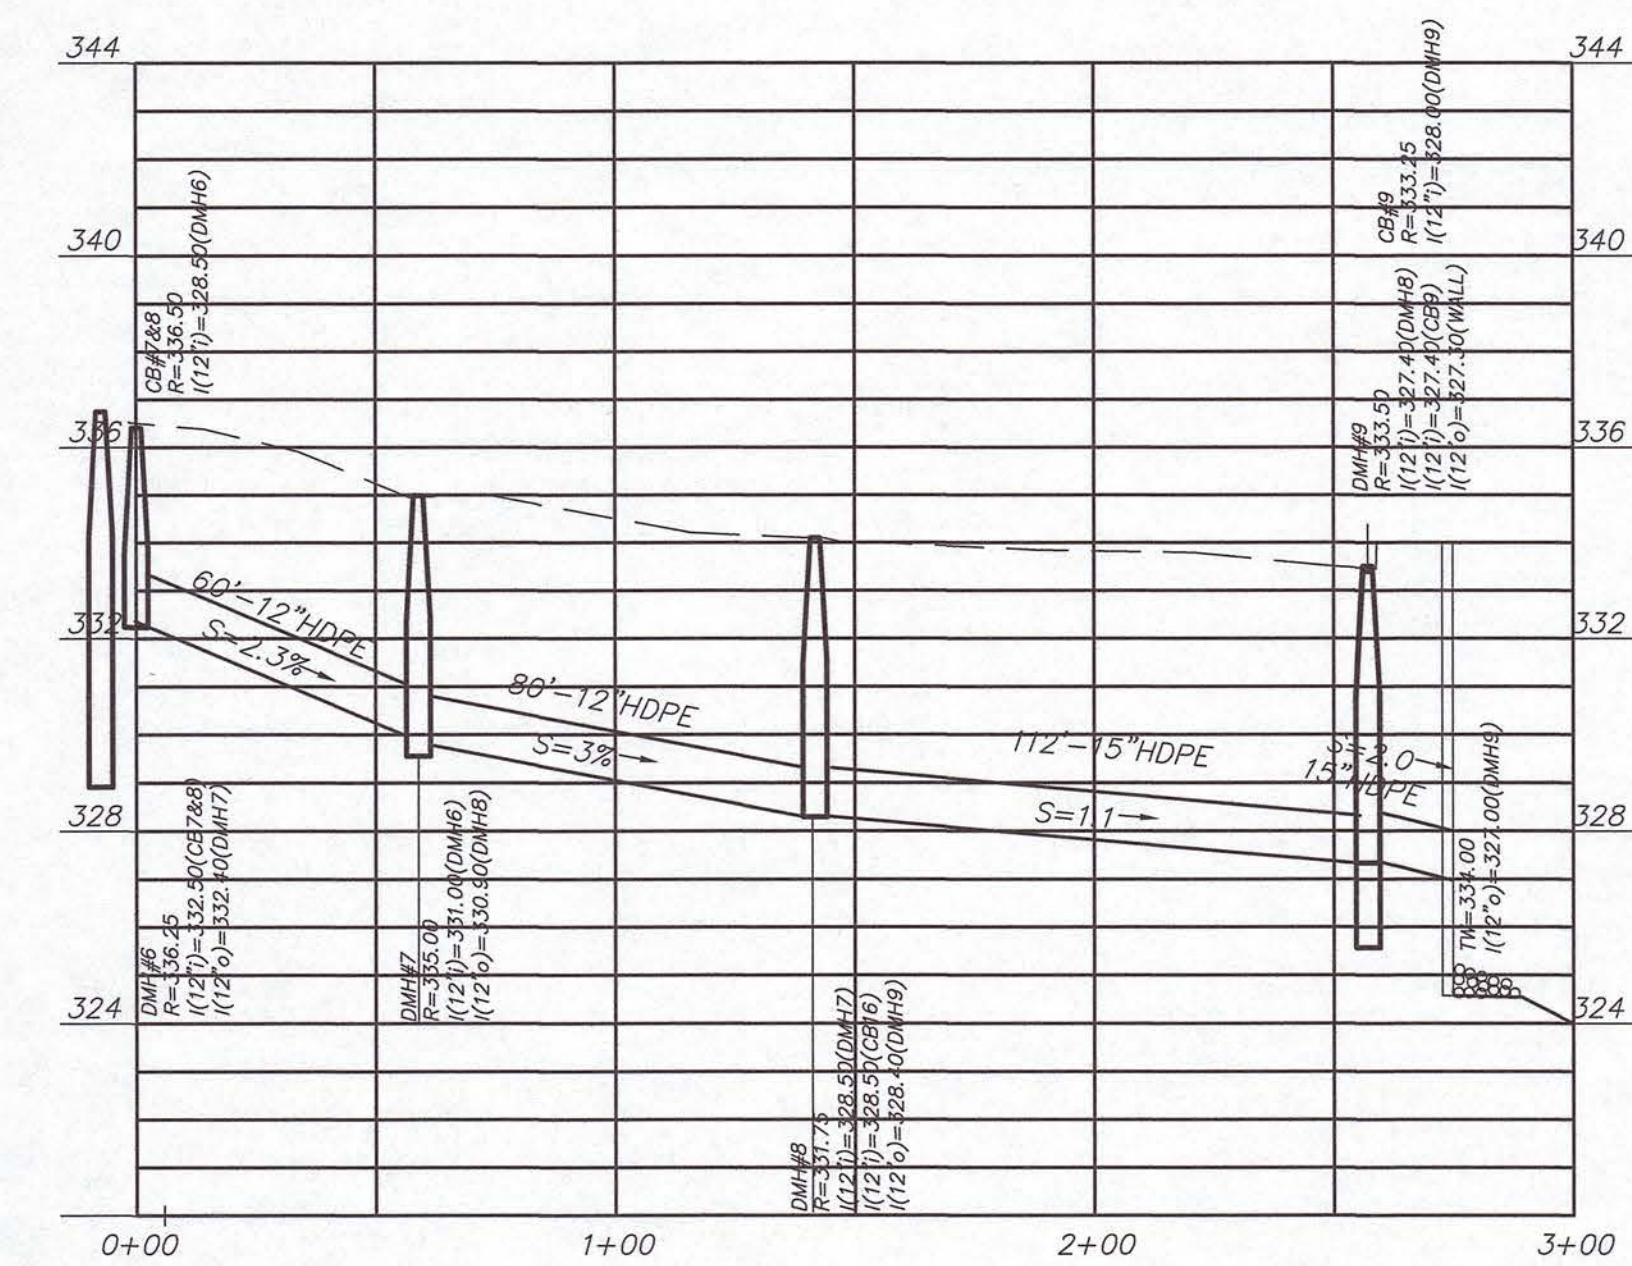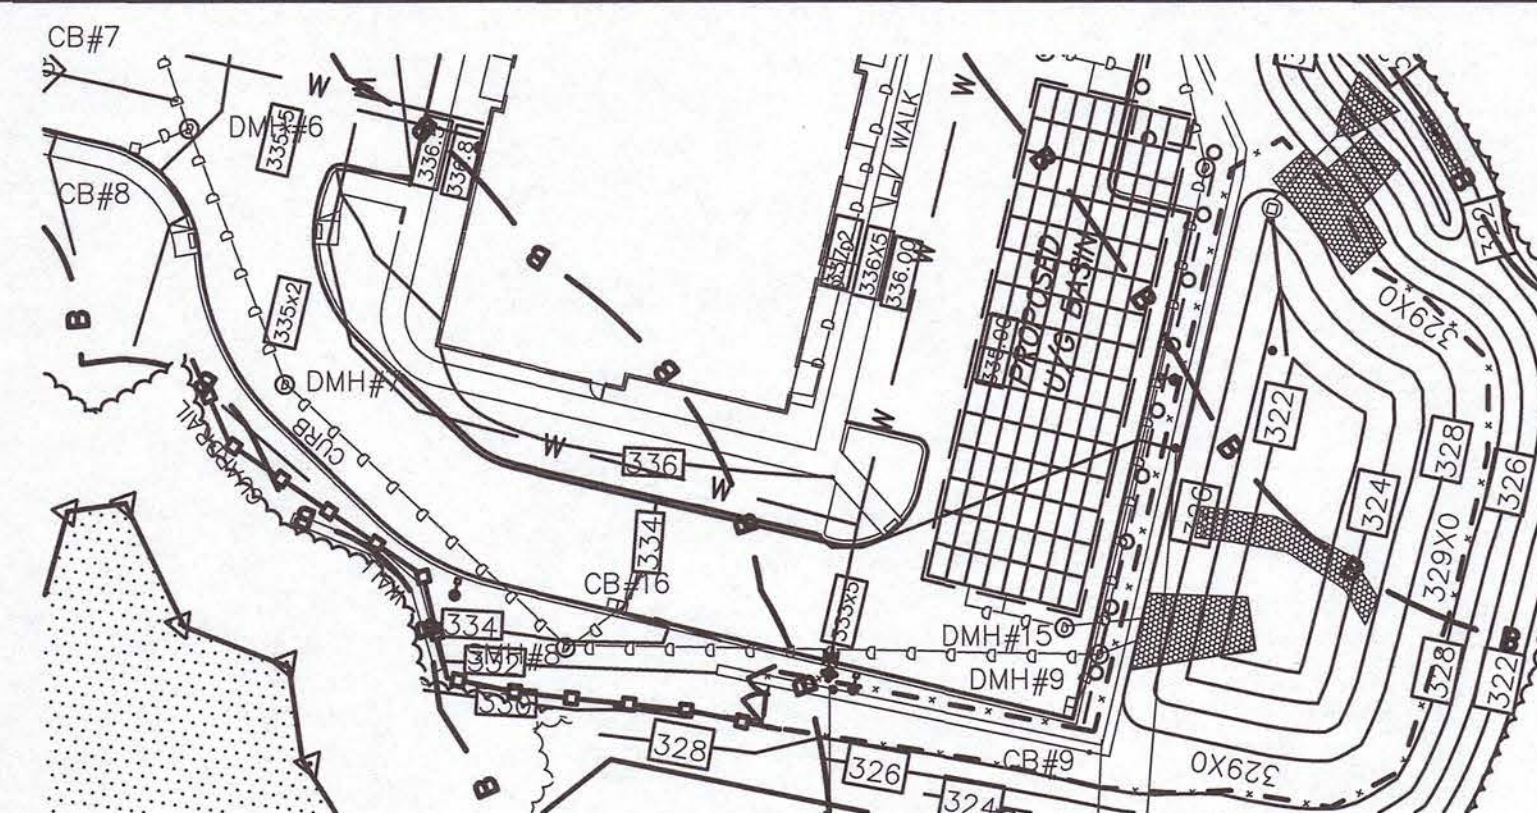

SCALE: 1"=40'(H)
1"=4'(V)

 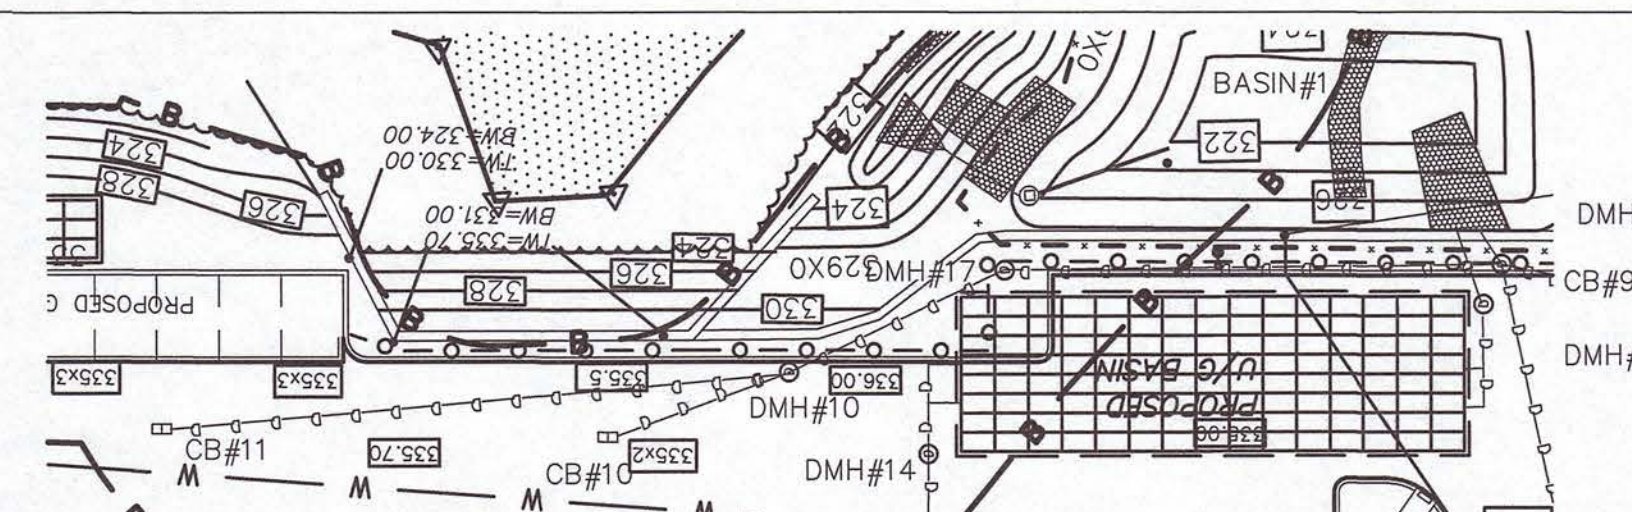

P.E.	P.L.S.
	

PROJECT NO.	J-016
DESIGNED BY	PML
CHECKED BY	MD
DATE	9/13/23
CAD FILE	J-016 SITE PLAN
PLAN NO.	

TITLE:

Upton Apartments
47 Main Street,
Upton Massachusetts
Preliminary
Residential Development Plans
Comprehensive Permit Application
Upton Zoning Board of Appeals

SHEET 1 OF 2

C-12.1

P.E.	P.L.S.
	

REVISIONS		
REV.	DATE	DESCRIPTION
1	1/8/24	REVISED PLANS.
2	3/25/24	REVISED PLANS.
3	5/19/24	REVISED PLANS.
4	7/17/24	REVISED PLANS.



PROJECT NO.	J-016
DESIGNED BY	PML
CHECKED BY	MD
DATE	9/13/23
CAD FILE	J-016 SITE PLAN
PLAN NO.	

APPLICANT/DEVELOPER:
LOBISSER BUILDING CORP.
1 Charlesview Road • Hopedale, MA 01747 P:(508) 478-5235

TITLE:
Upton Apartments
47 Main Street,
Upton Massachusetts
Preliminary
Residential Development Plans
Comprehensive Permit Application
Upton Zoning Board of Appeals



SHEET TITLE
PROFILE SHEET
SHEET 2 OF 2
SHEET NO.

C-12.2

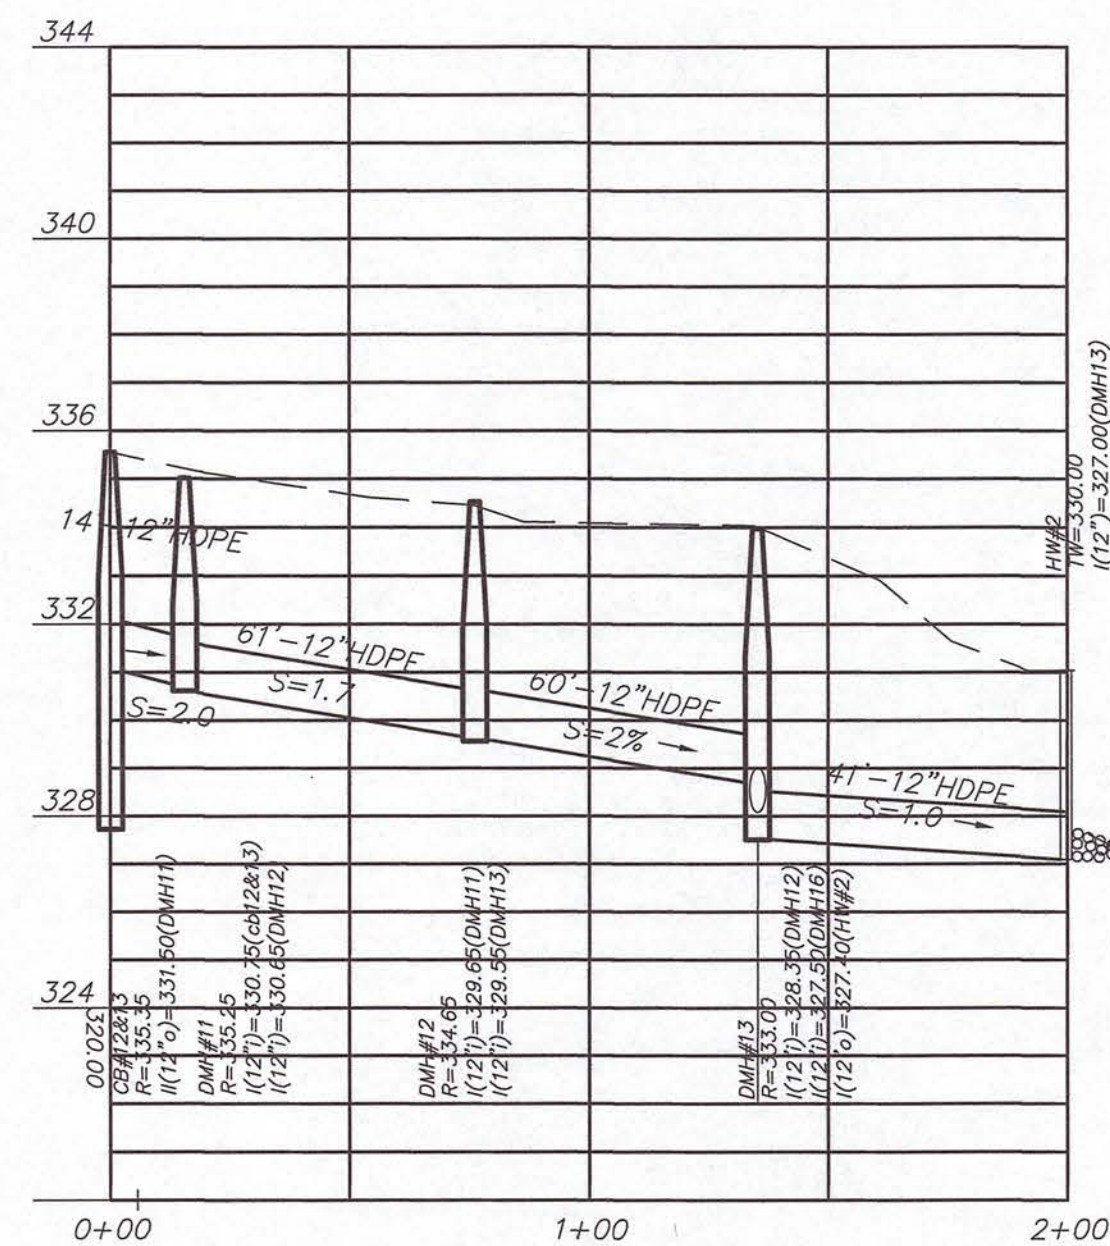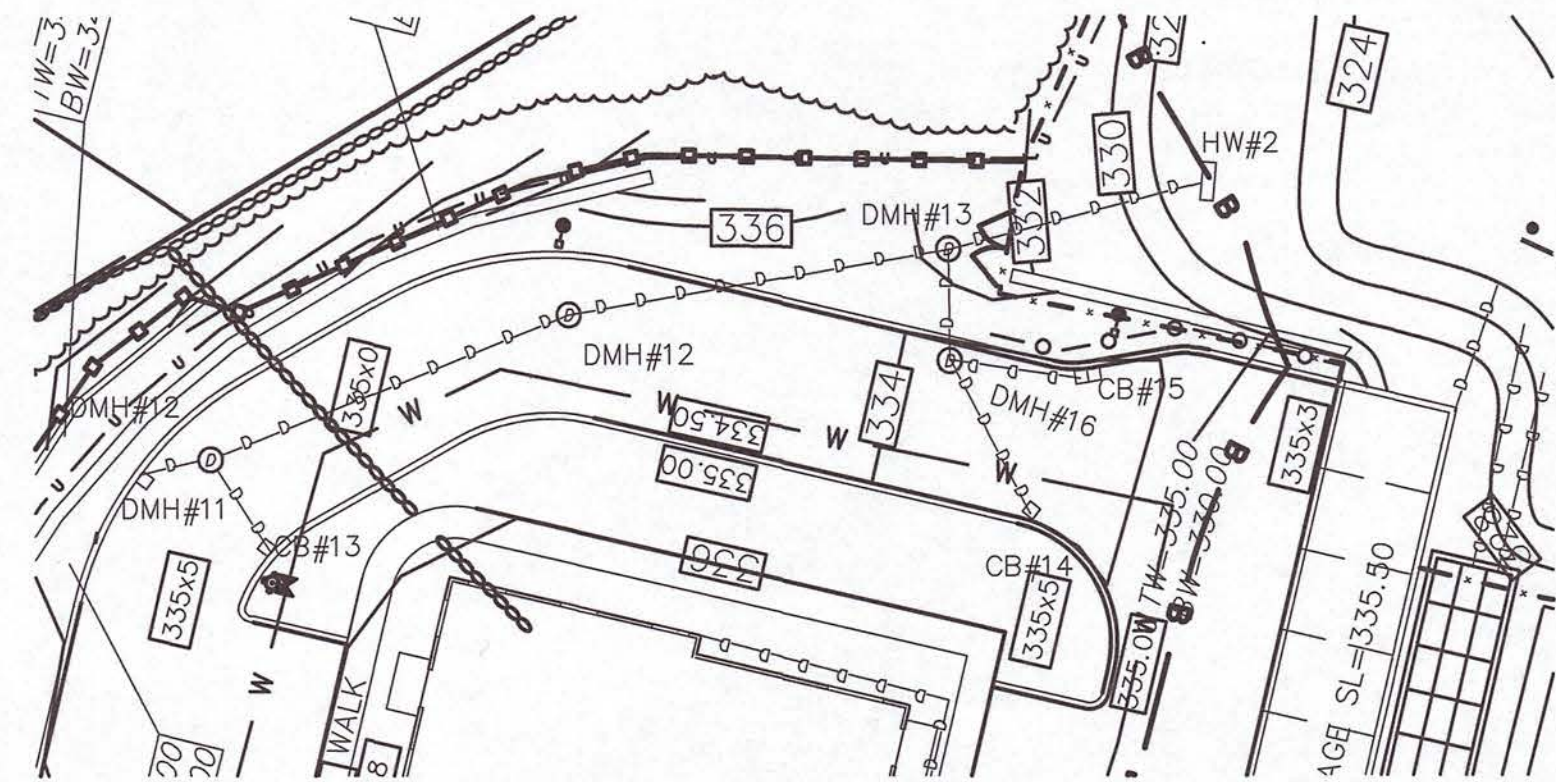

DRAINAGE PROFILE 2

SCALE: 1"=40'(H)
1"=4'(V)

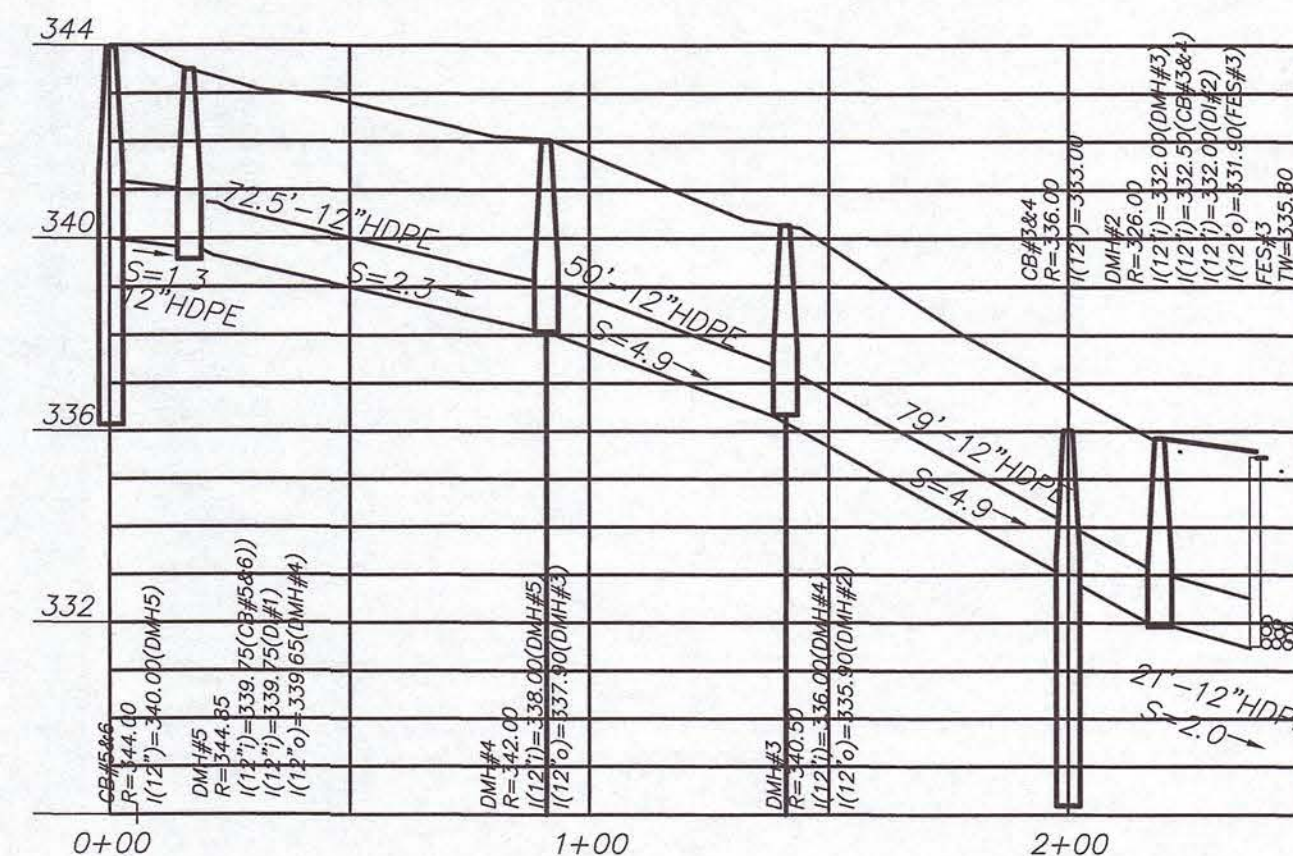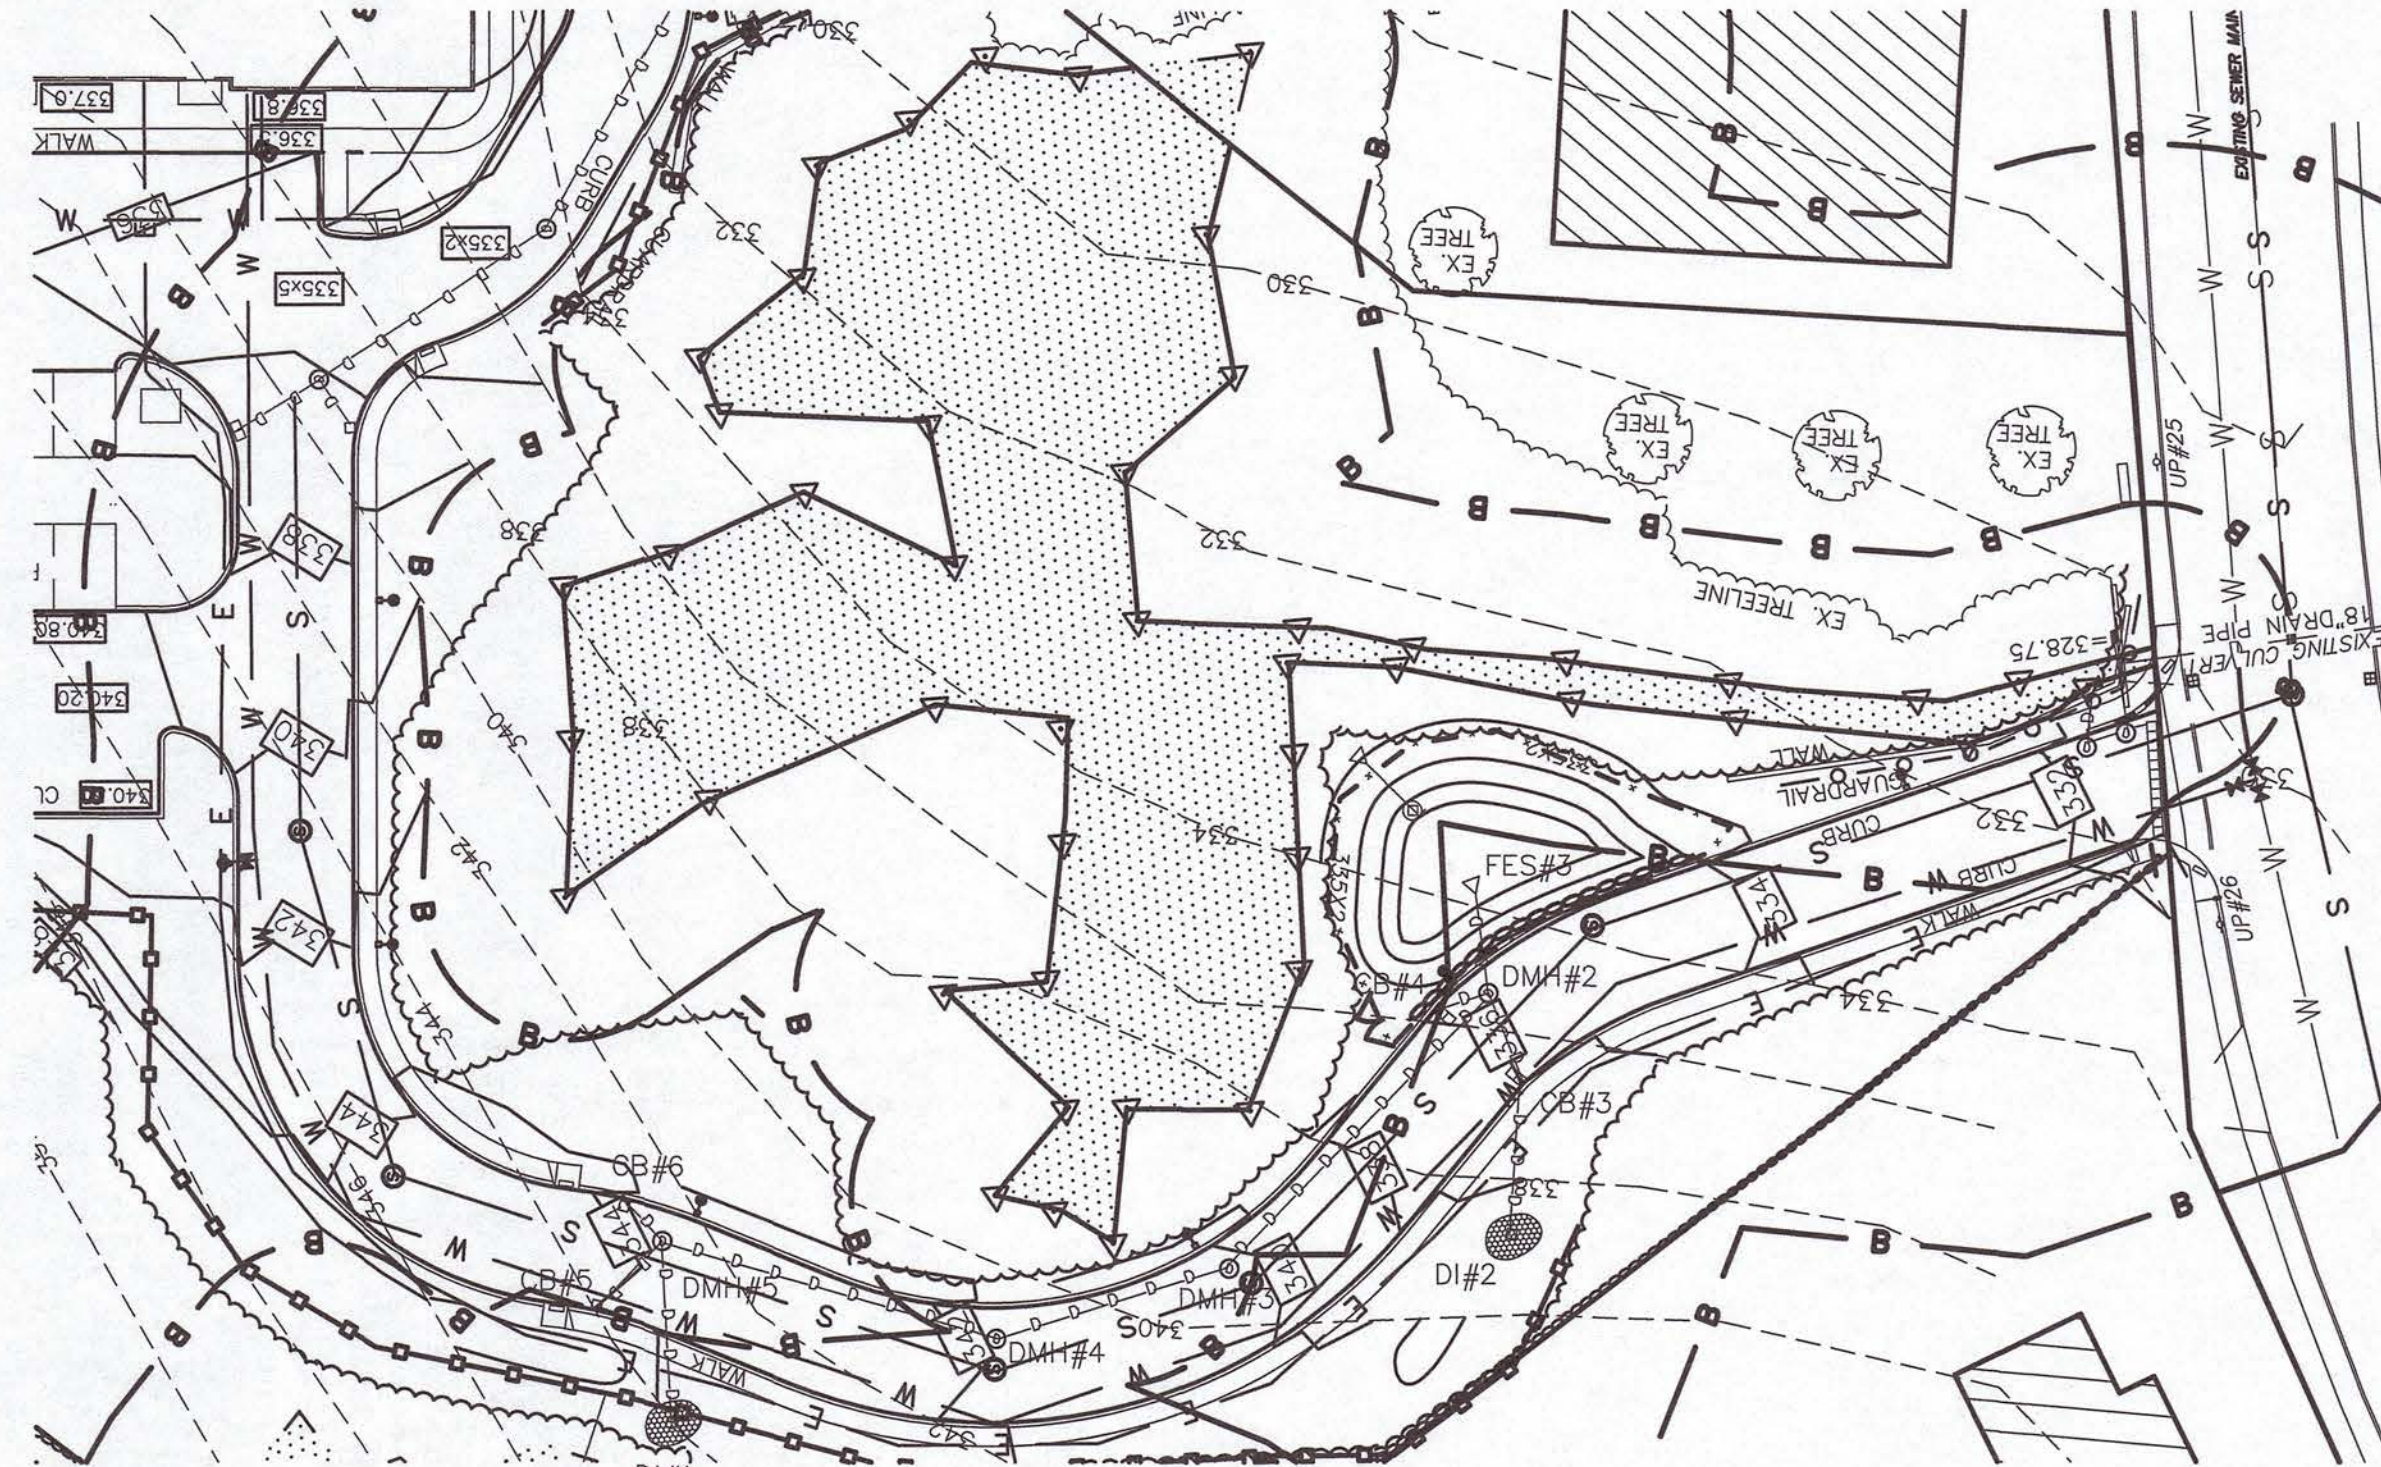

DRAINAGE PROFILE 3

SCALE: 1"=40'(H)
1"=4'(V)