



NOT FOR CONSTRUCTION

C-5.0

Water Street • Milford, MA 01757
P:(508) 408-2577
www.dandldesigngroup.com

P.E.	P.L.S.

GRAPHIC SCALE

REV.	DATE	DESCRIPTION
1	1/8/24	REVISED PLANS.
PROJECT NO.	J-016	
DESIGNED BY	PML	
CHECKED BY	MD	
DATE	9/13/23	
CAD FILE	J-016	SITE PLAN
PLAN NO.		

APPLICANT/DEVELOPER:
LOBISSEUR BUILDING CORP.

TITLE: *Upton Apartments*

47 Main Street,
Upton Massachusetts

Preliminary

Residential Development Plans


Comprehensive Permit Application

Upton Zoning Board of Appeals

SHEET TITLE

PRESENTATION PLAN

SHEET NO.

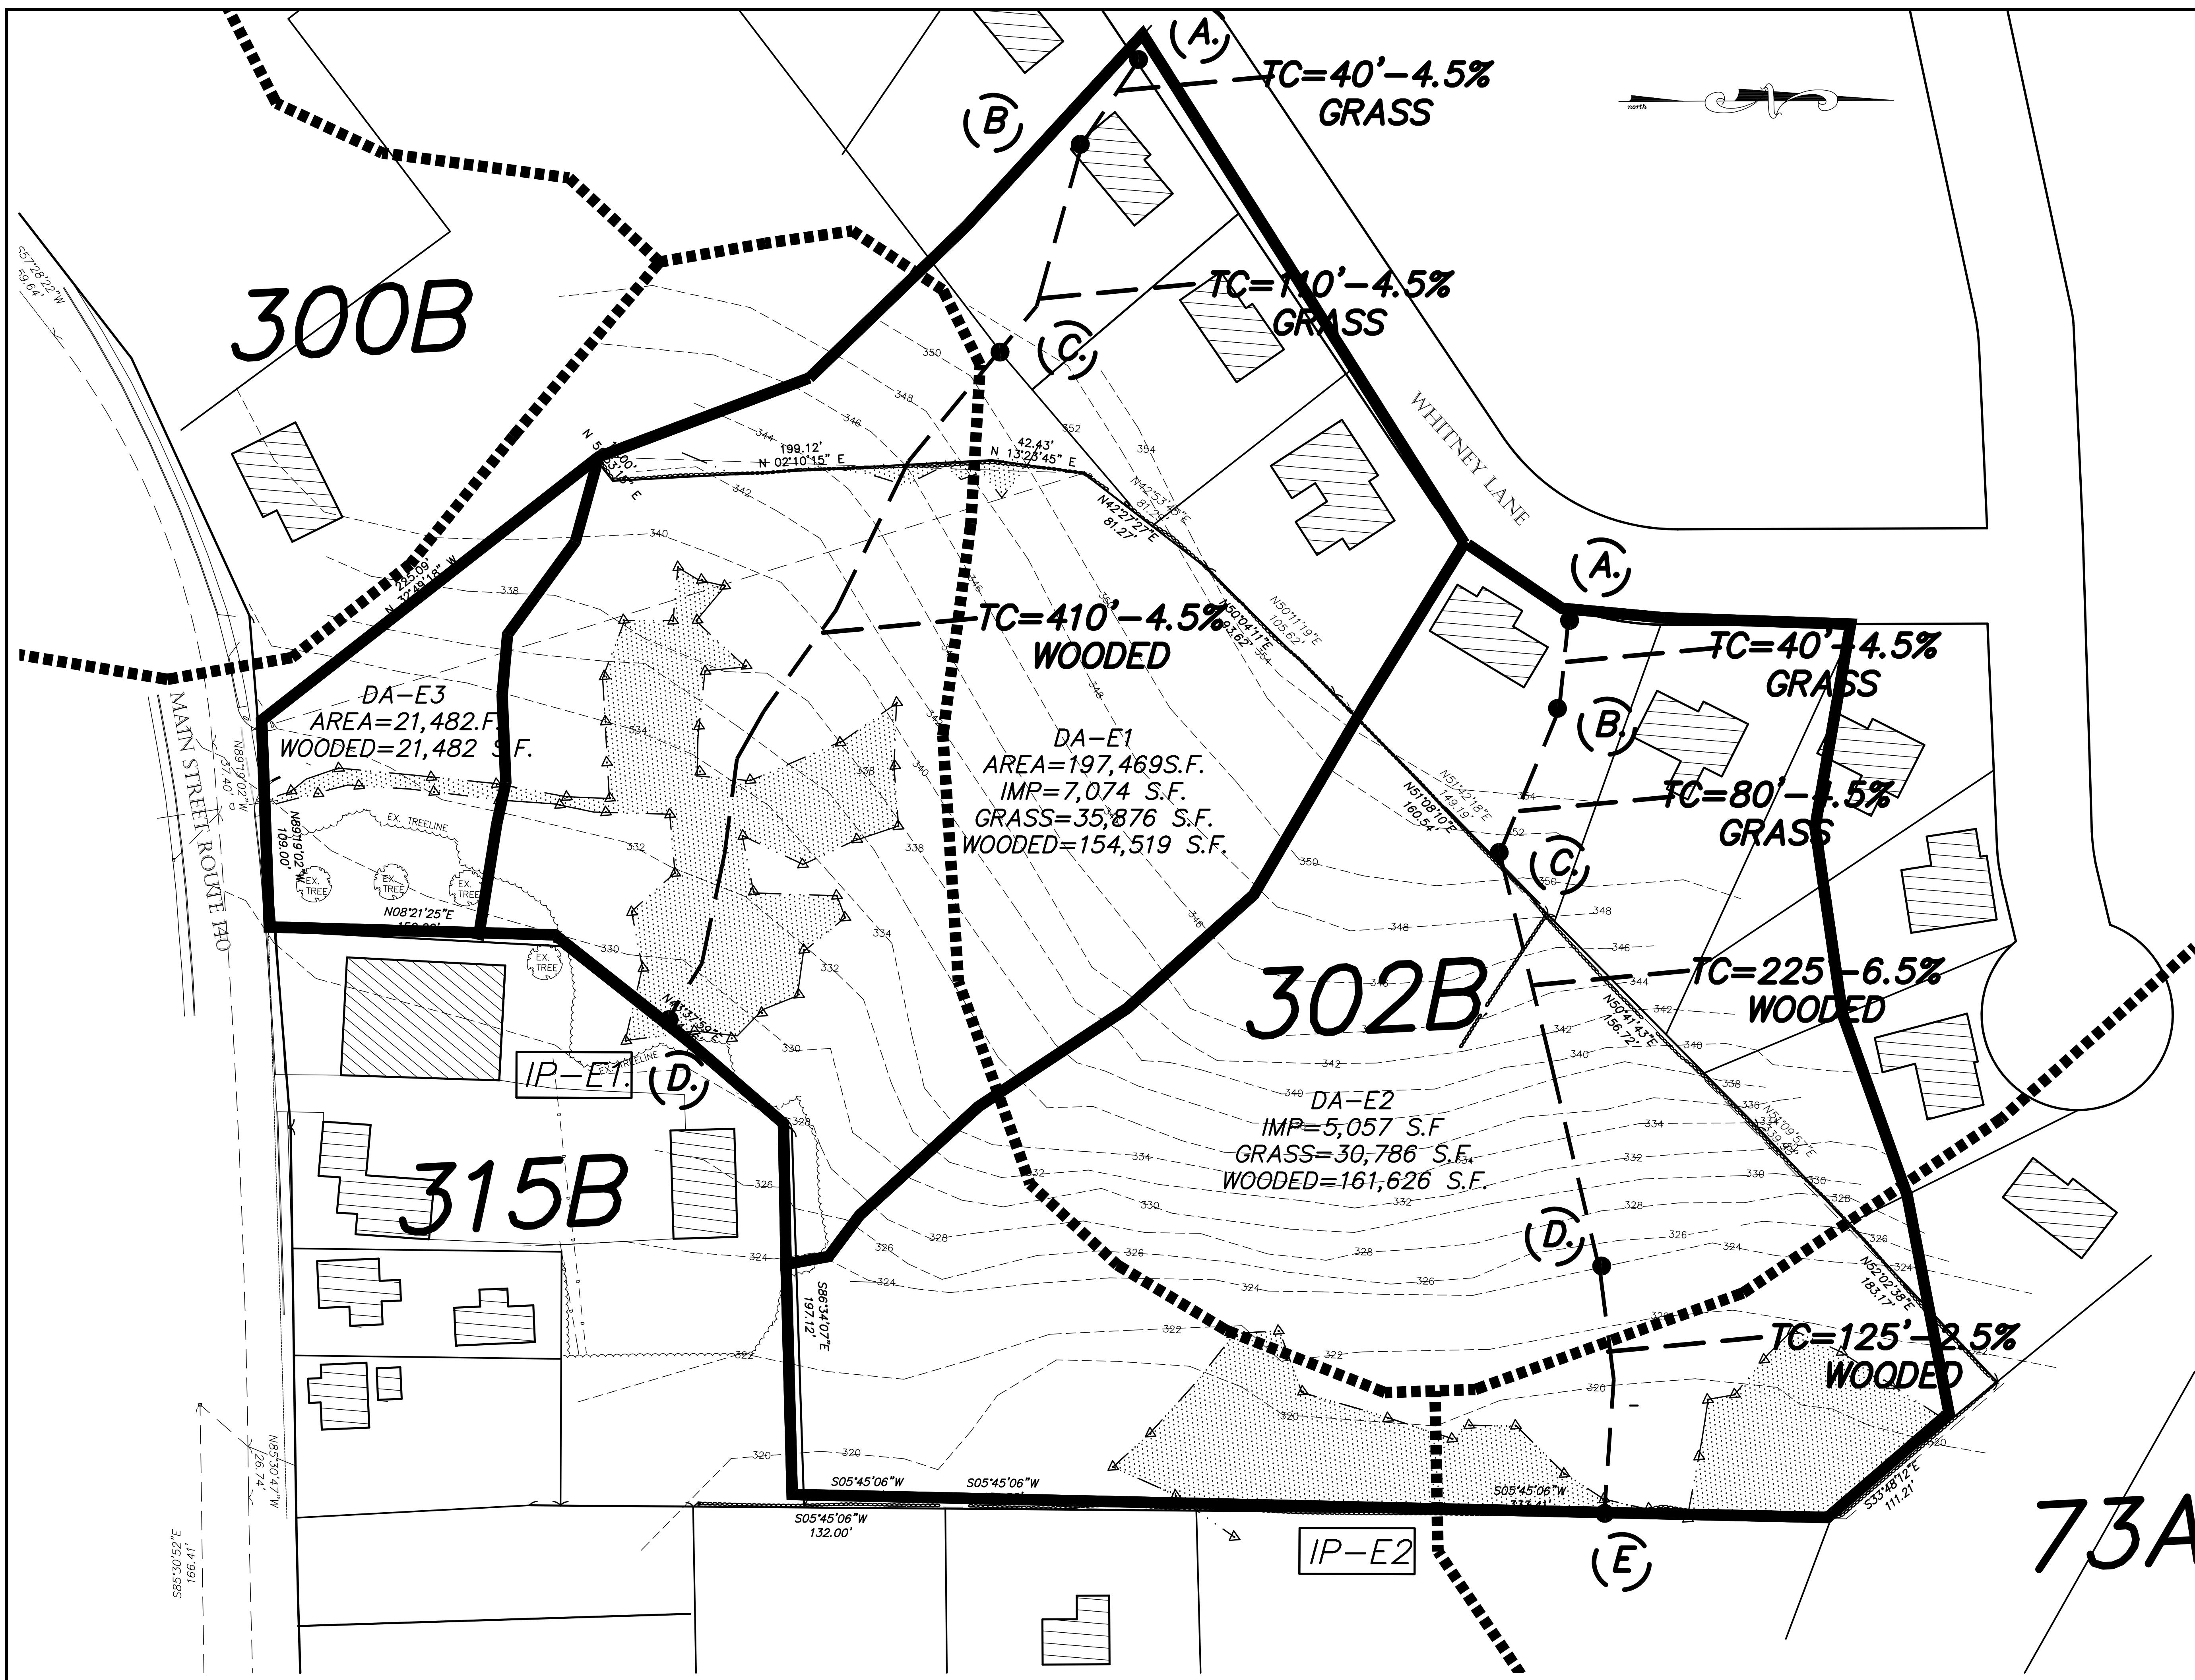

NOT FOR CONSTRUCTION



P.E.	P.L.S.

GRAPHIC SCALE

A graphic scale diagram. It features a horizontal line with tick marks. The tick marks are labeled 40, 0, 20, 40, and 80. The line is labeled '(IN FEET)' and '1 inch = 40 feet'.

REVISIONS

REV.	DATE	DESCRIPTION
1	1/3/24	REVISED PLANS.


PROJECT NO.	J-016
DESIGNED BY	PML
CHECKED BY	MD
DATE	9/5/23
CAD FILE	J-016-MAIN STREET 40B SK1
PLAN NO.	

TITLE:

Pre Development Map
Upton Apartments
in
Upton, Massachusetts

SHEET TITLE

P.E.	P.L.S.

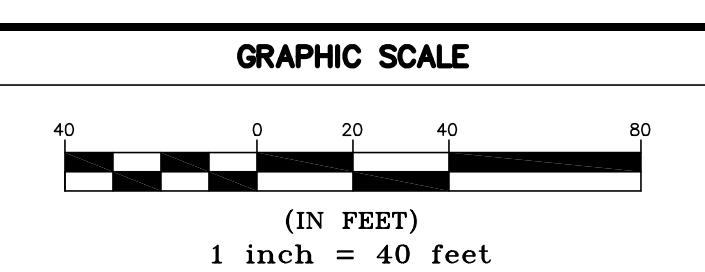


REV.	DATE	DESCRIPTION
1	1/3/24	REVISED PLANS.

PROJECT NO. J-016
DESIGNED BY PML
CHECKED BY MD
DATE 9/5/23
CAD FILE J-016-MAIN STREET 40B
PLAN NO. [REDACTED]

TITLE:
*Post-Development
Upton Apartments
in
Upton, Massachusetts*

SHEET TITLE

DRAINAGE MAP

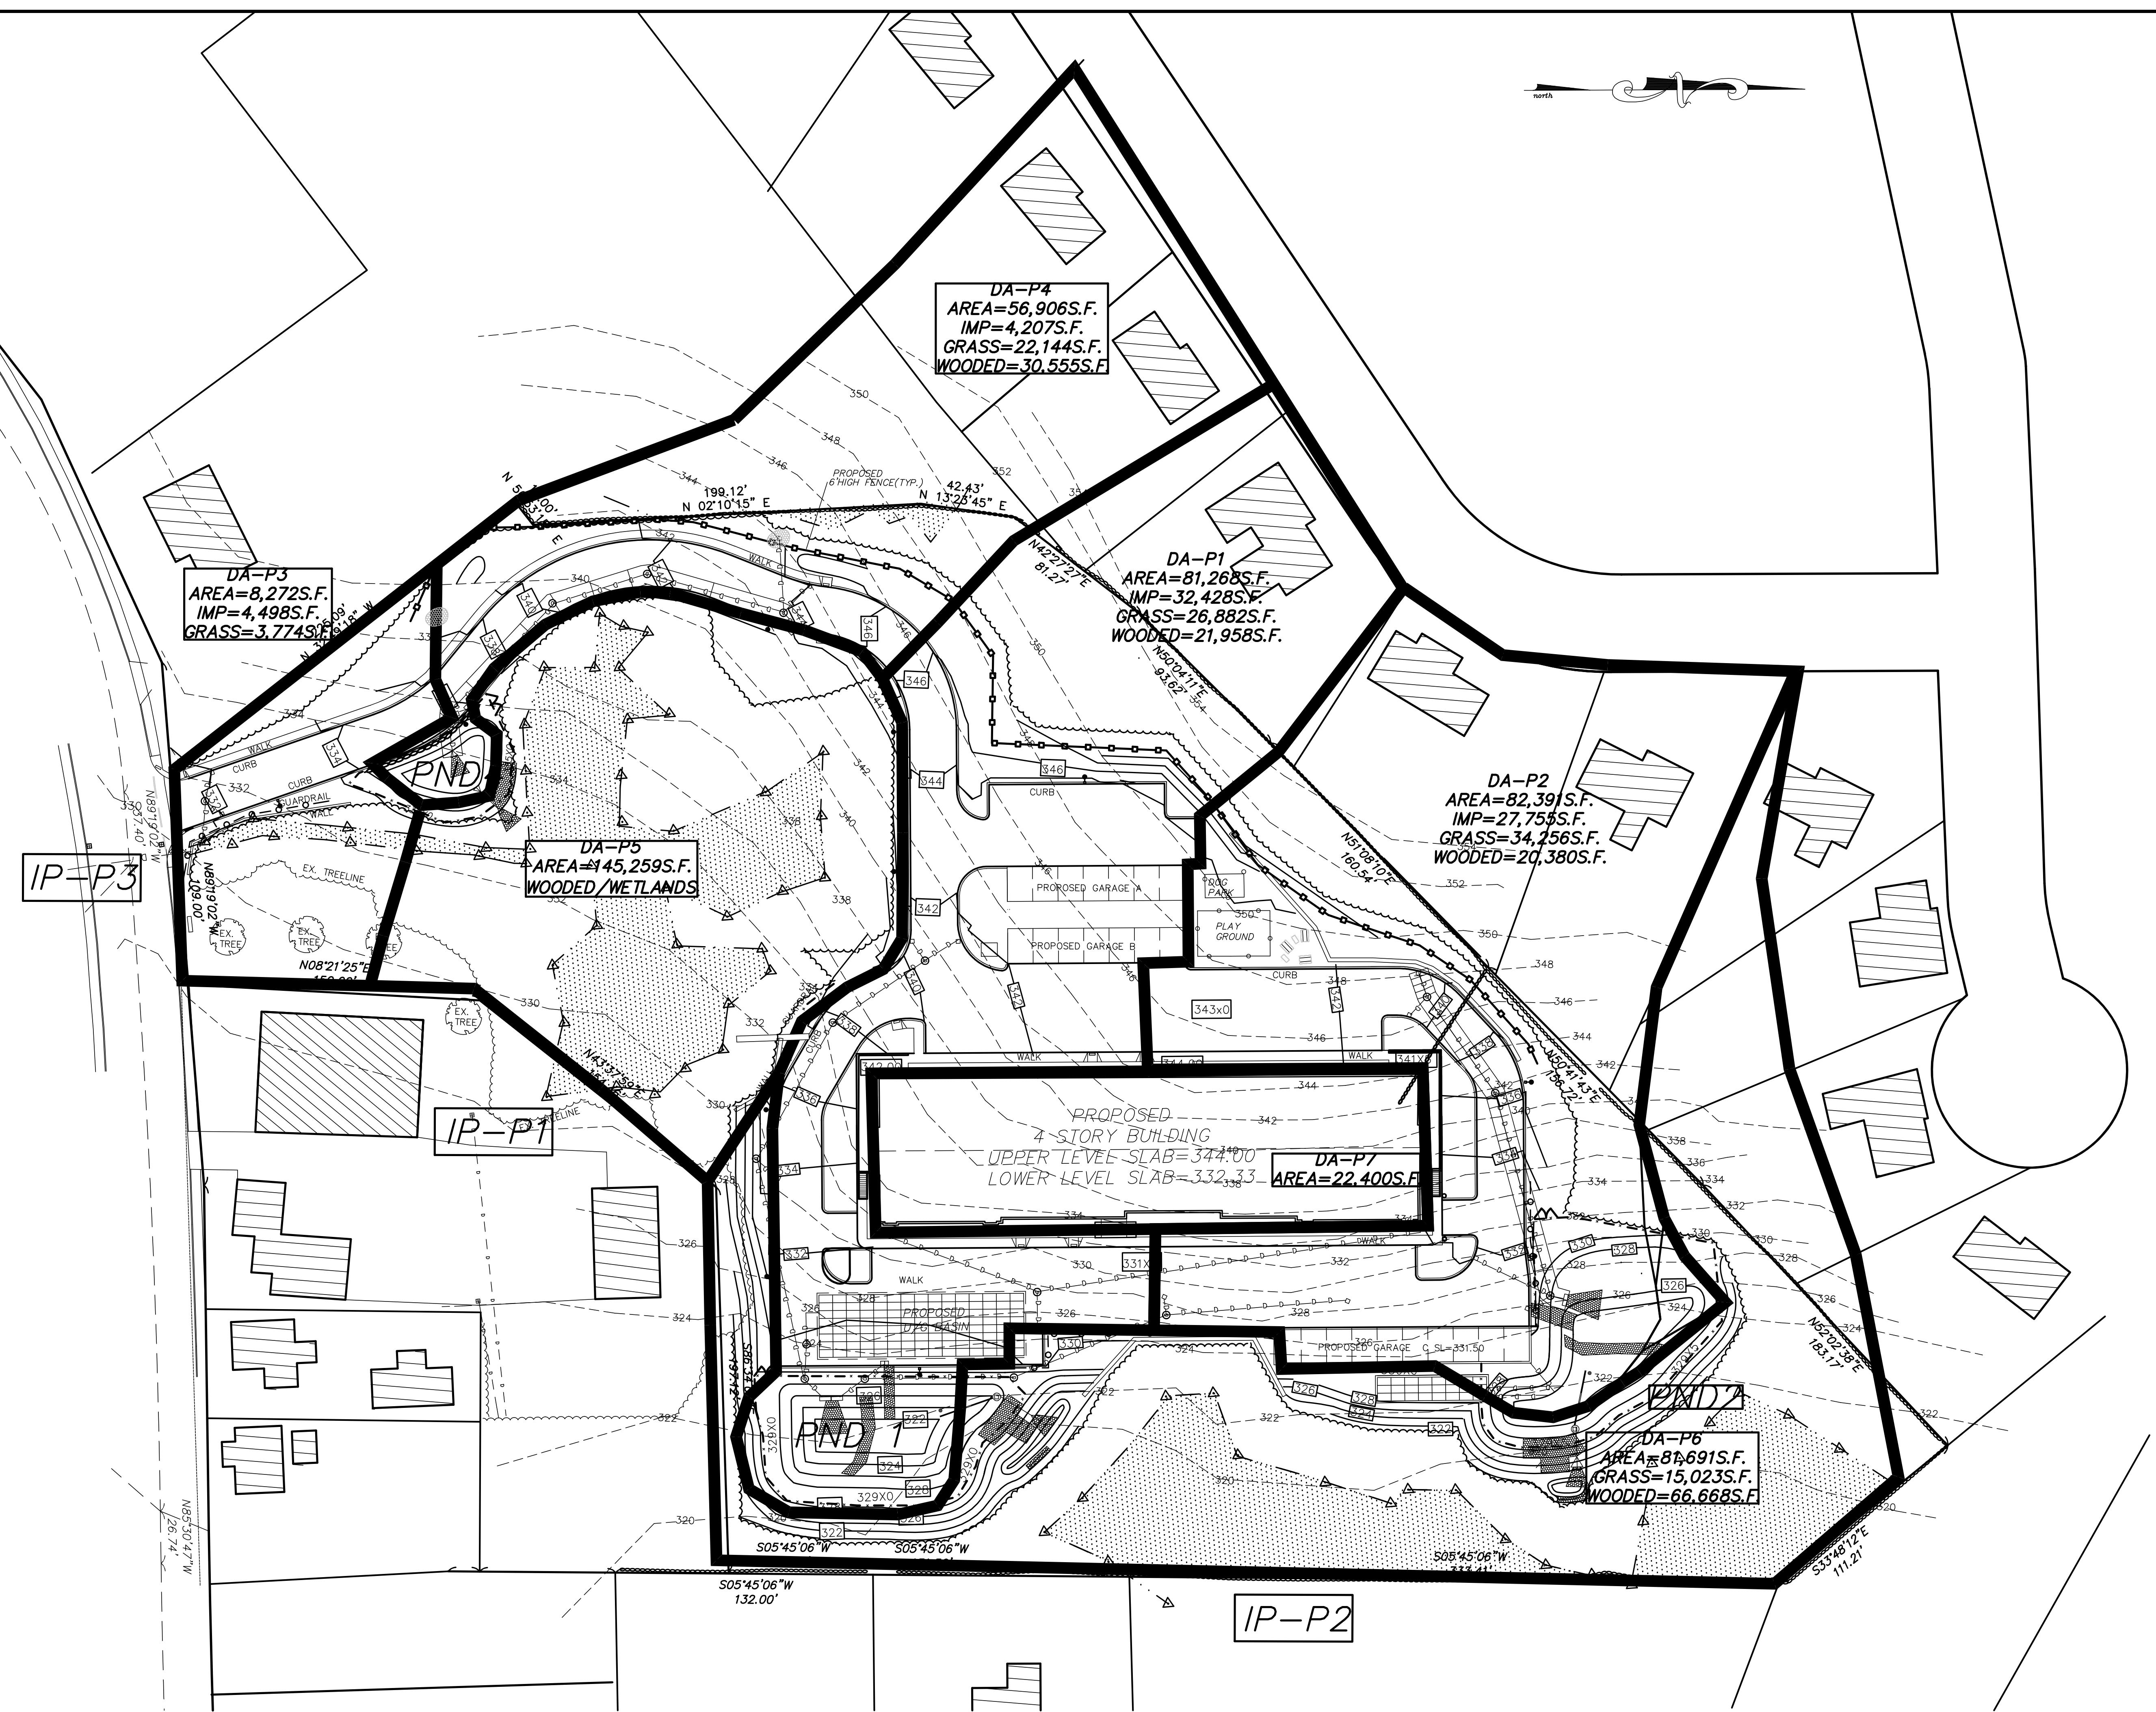

NOT FOR CONSTRUCTION