

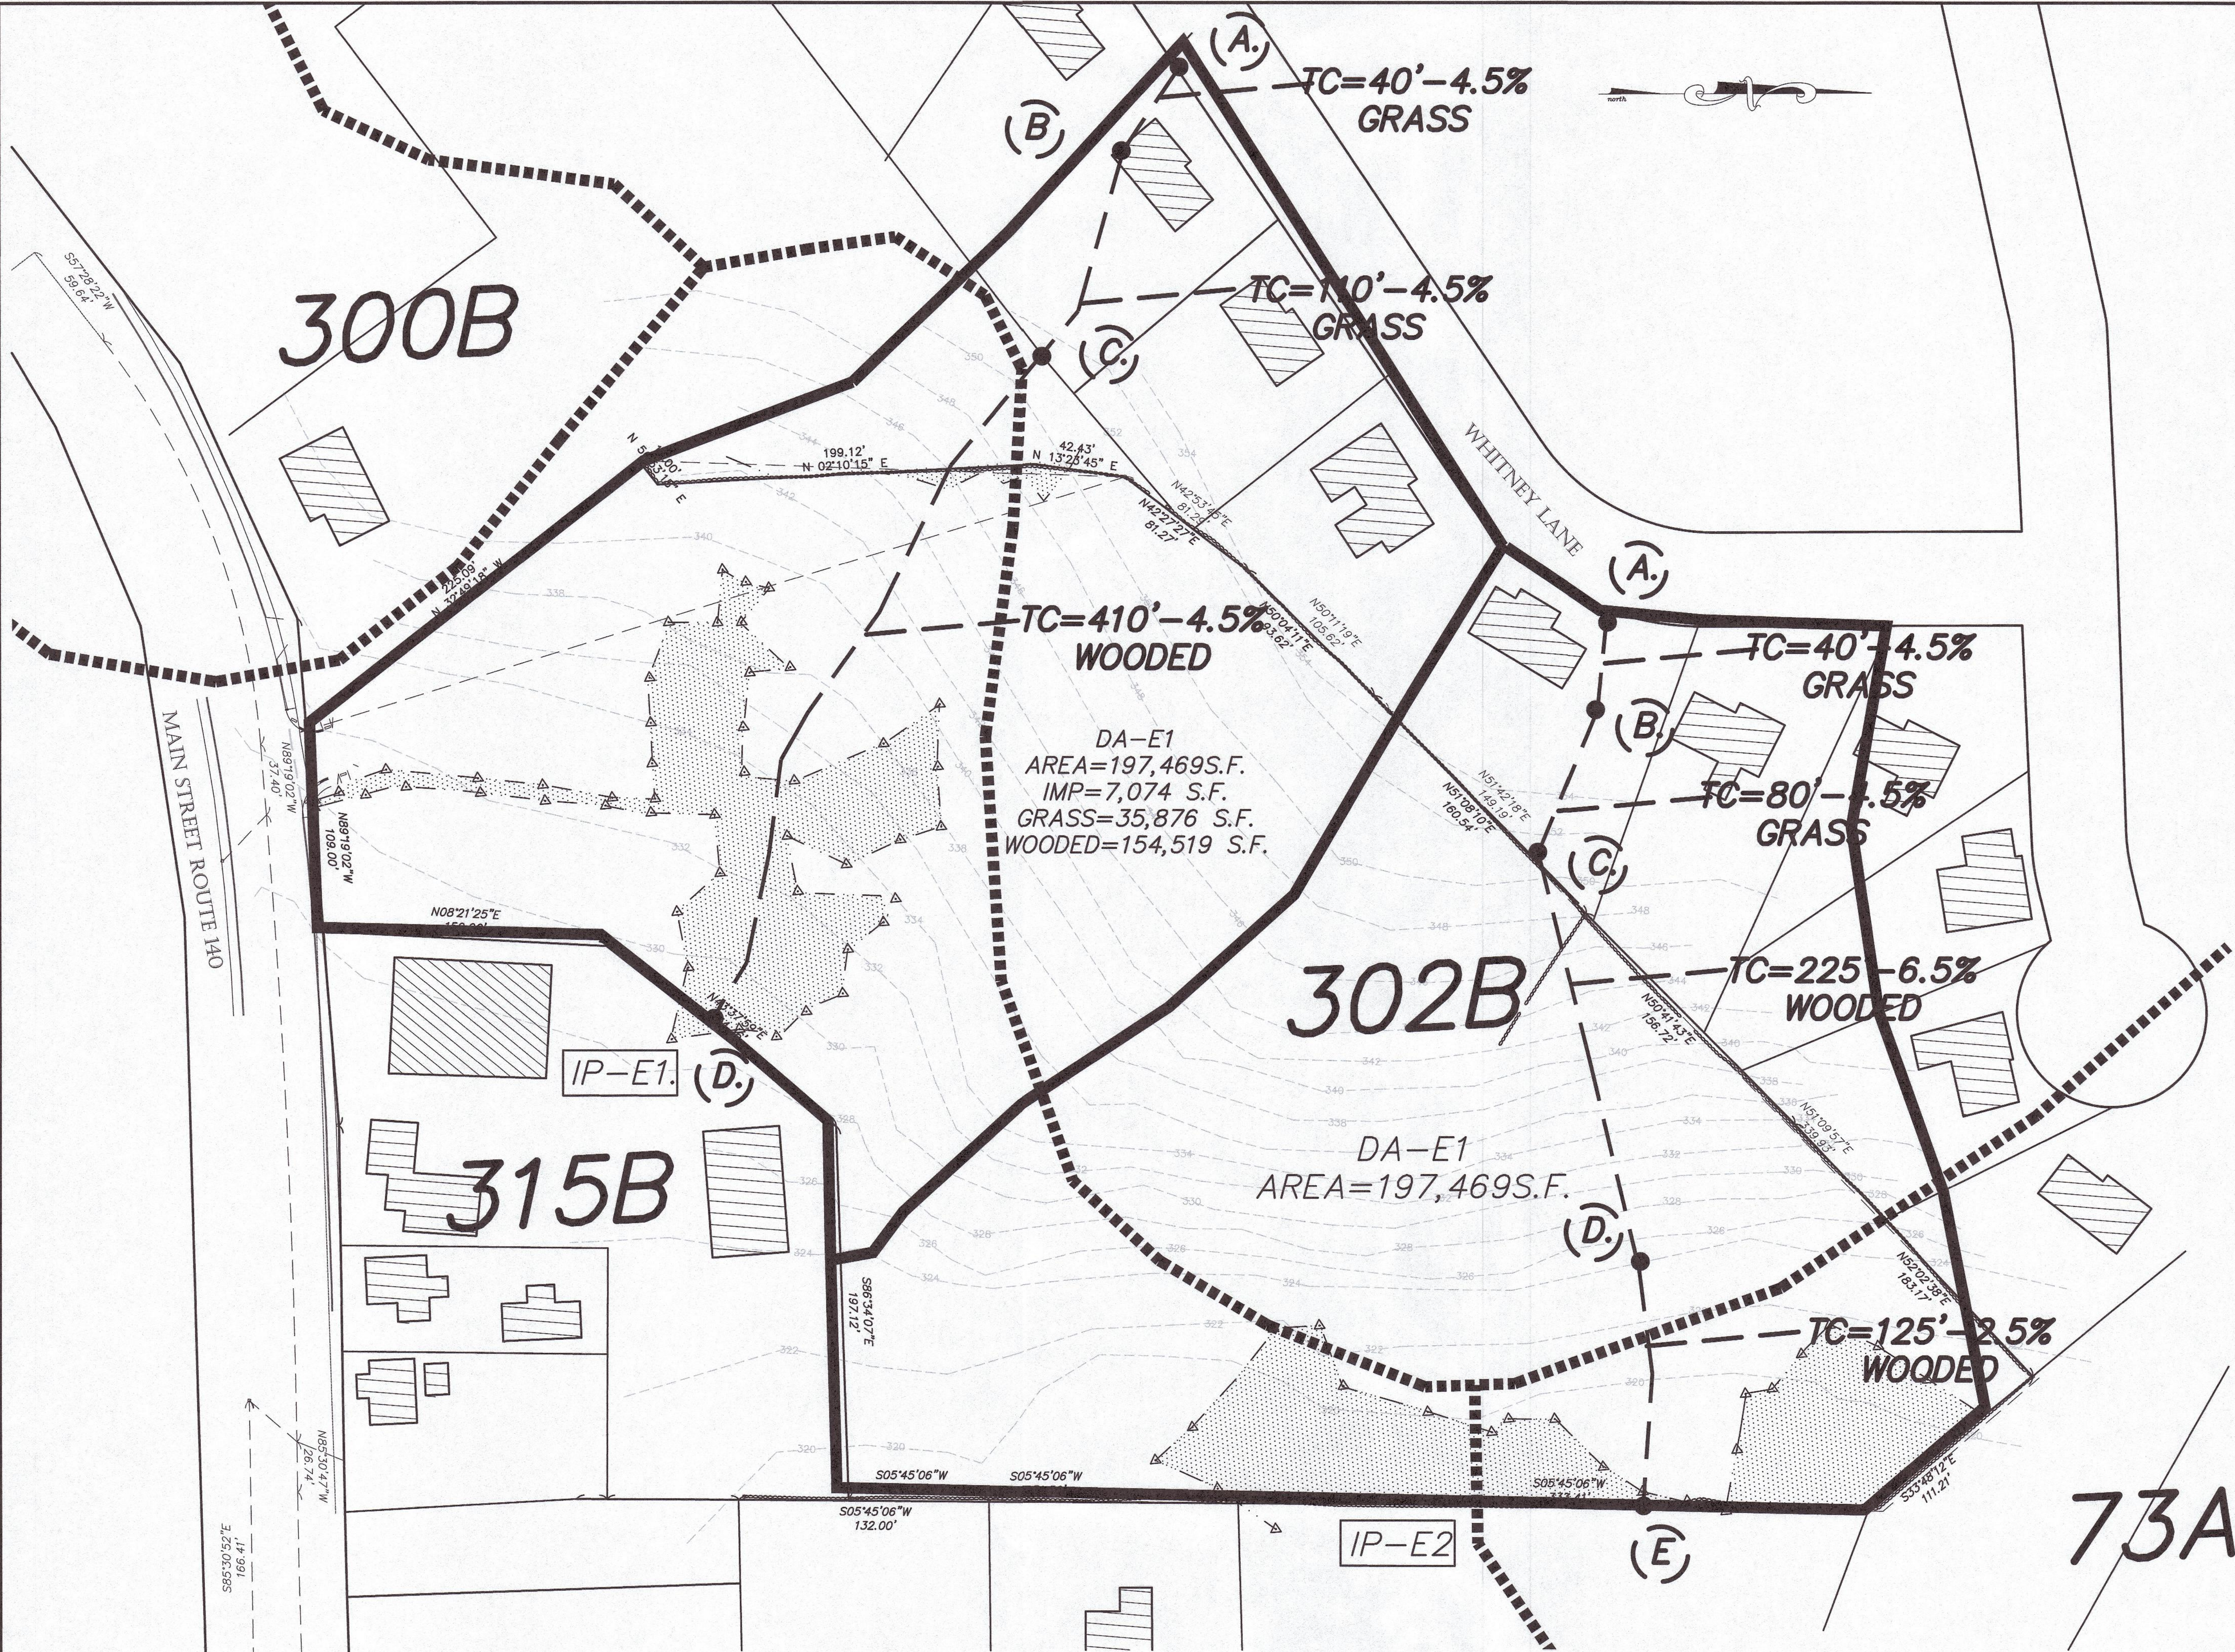


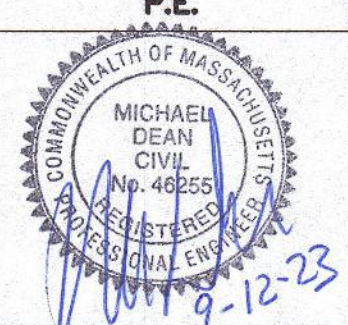

P.E.	P.L.S.
	

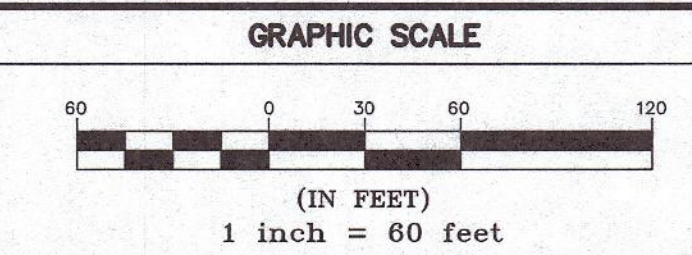

REVISIONS		
REV.	DATE	DESCRIPTION
1	7/12/23	REVISED PLAN SET.
PROJECT NO.	J-016	
DESIGNED BY	PML	
CHECKED BY	MD	
DATE	9/5/23	
CAD FILE	J-016-MAIN STREET 40B SK1	
PLAN NO.		

TITLE:

*Pre Decelopment Map
Upton Apartments
in
Upton, Massachusetts*

SHEET TITLE

DRAINAGE MAP

NOT FOR CONSTRUCTION