



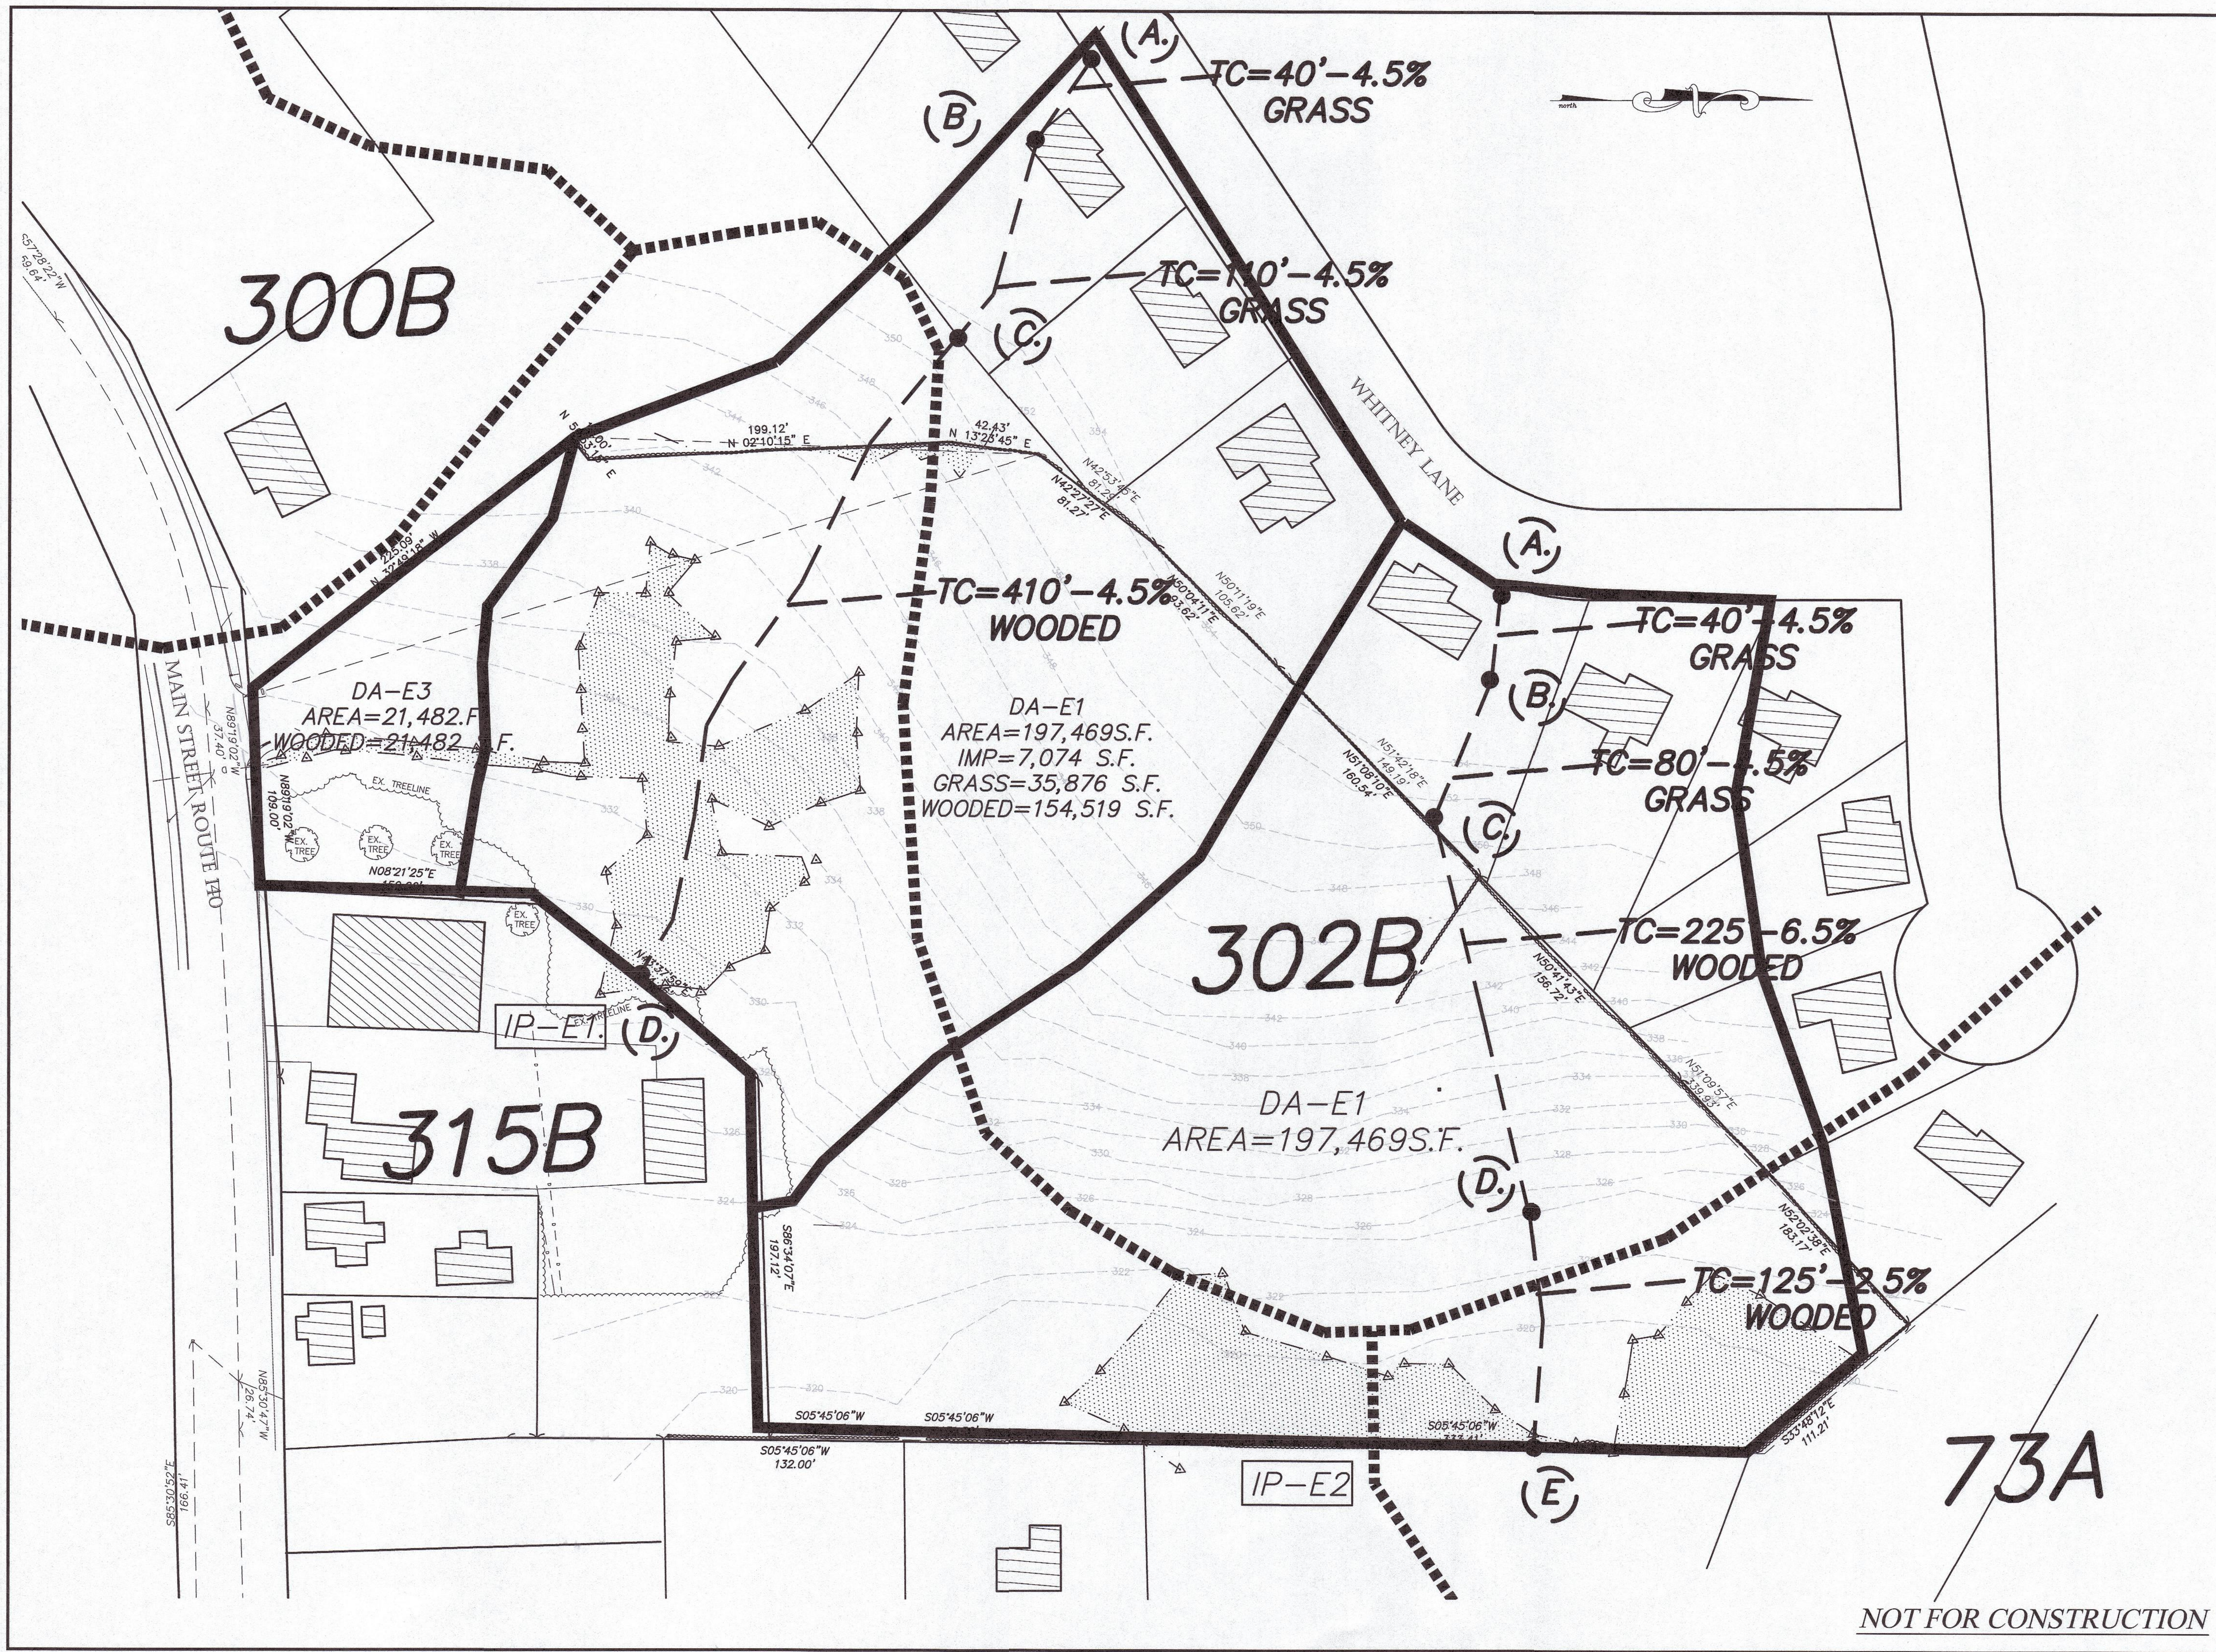


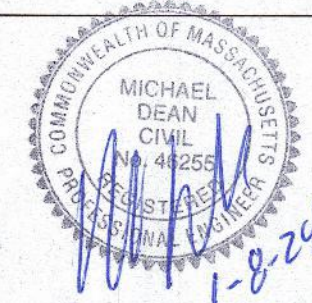

D&L Design Group
CIVIL ENGINEERING & LAND SURVEYING
115 Water Street • Milford, MA 01757
P: (508) 608-2577
www.dandlgroup.com

P.E.

1-8-24

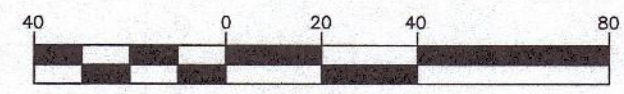P.L.S.

GRAPHIC SCALE

(IN FEET)
1 inch = 40 feet

REVISIONS		
REV.	DATE	DESCRIPTION
1	1/3/24	REVISED PLANS.

PROJECT NO.

J-016

DESIGNED BY

PML

CHECKED BY

MD

DATE

9/5/23

CAD FILE

J-016-MAIN STREET 40B SK1

PLAN NO.


TITLE:

*Pre Development Map
Upton Apartments
in
Upton, Massachusetts*


SHEET TITLE

DRAINAGE MAP

NOT FOR CONSTRUCTION

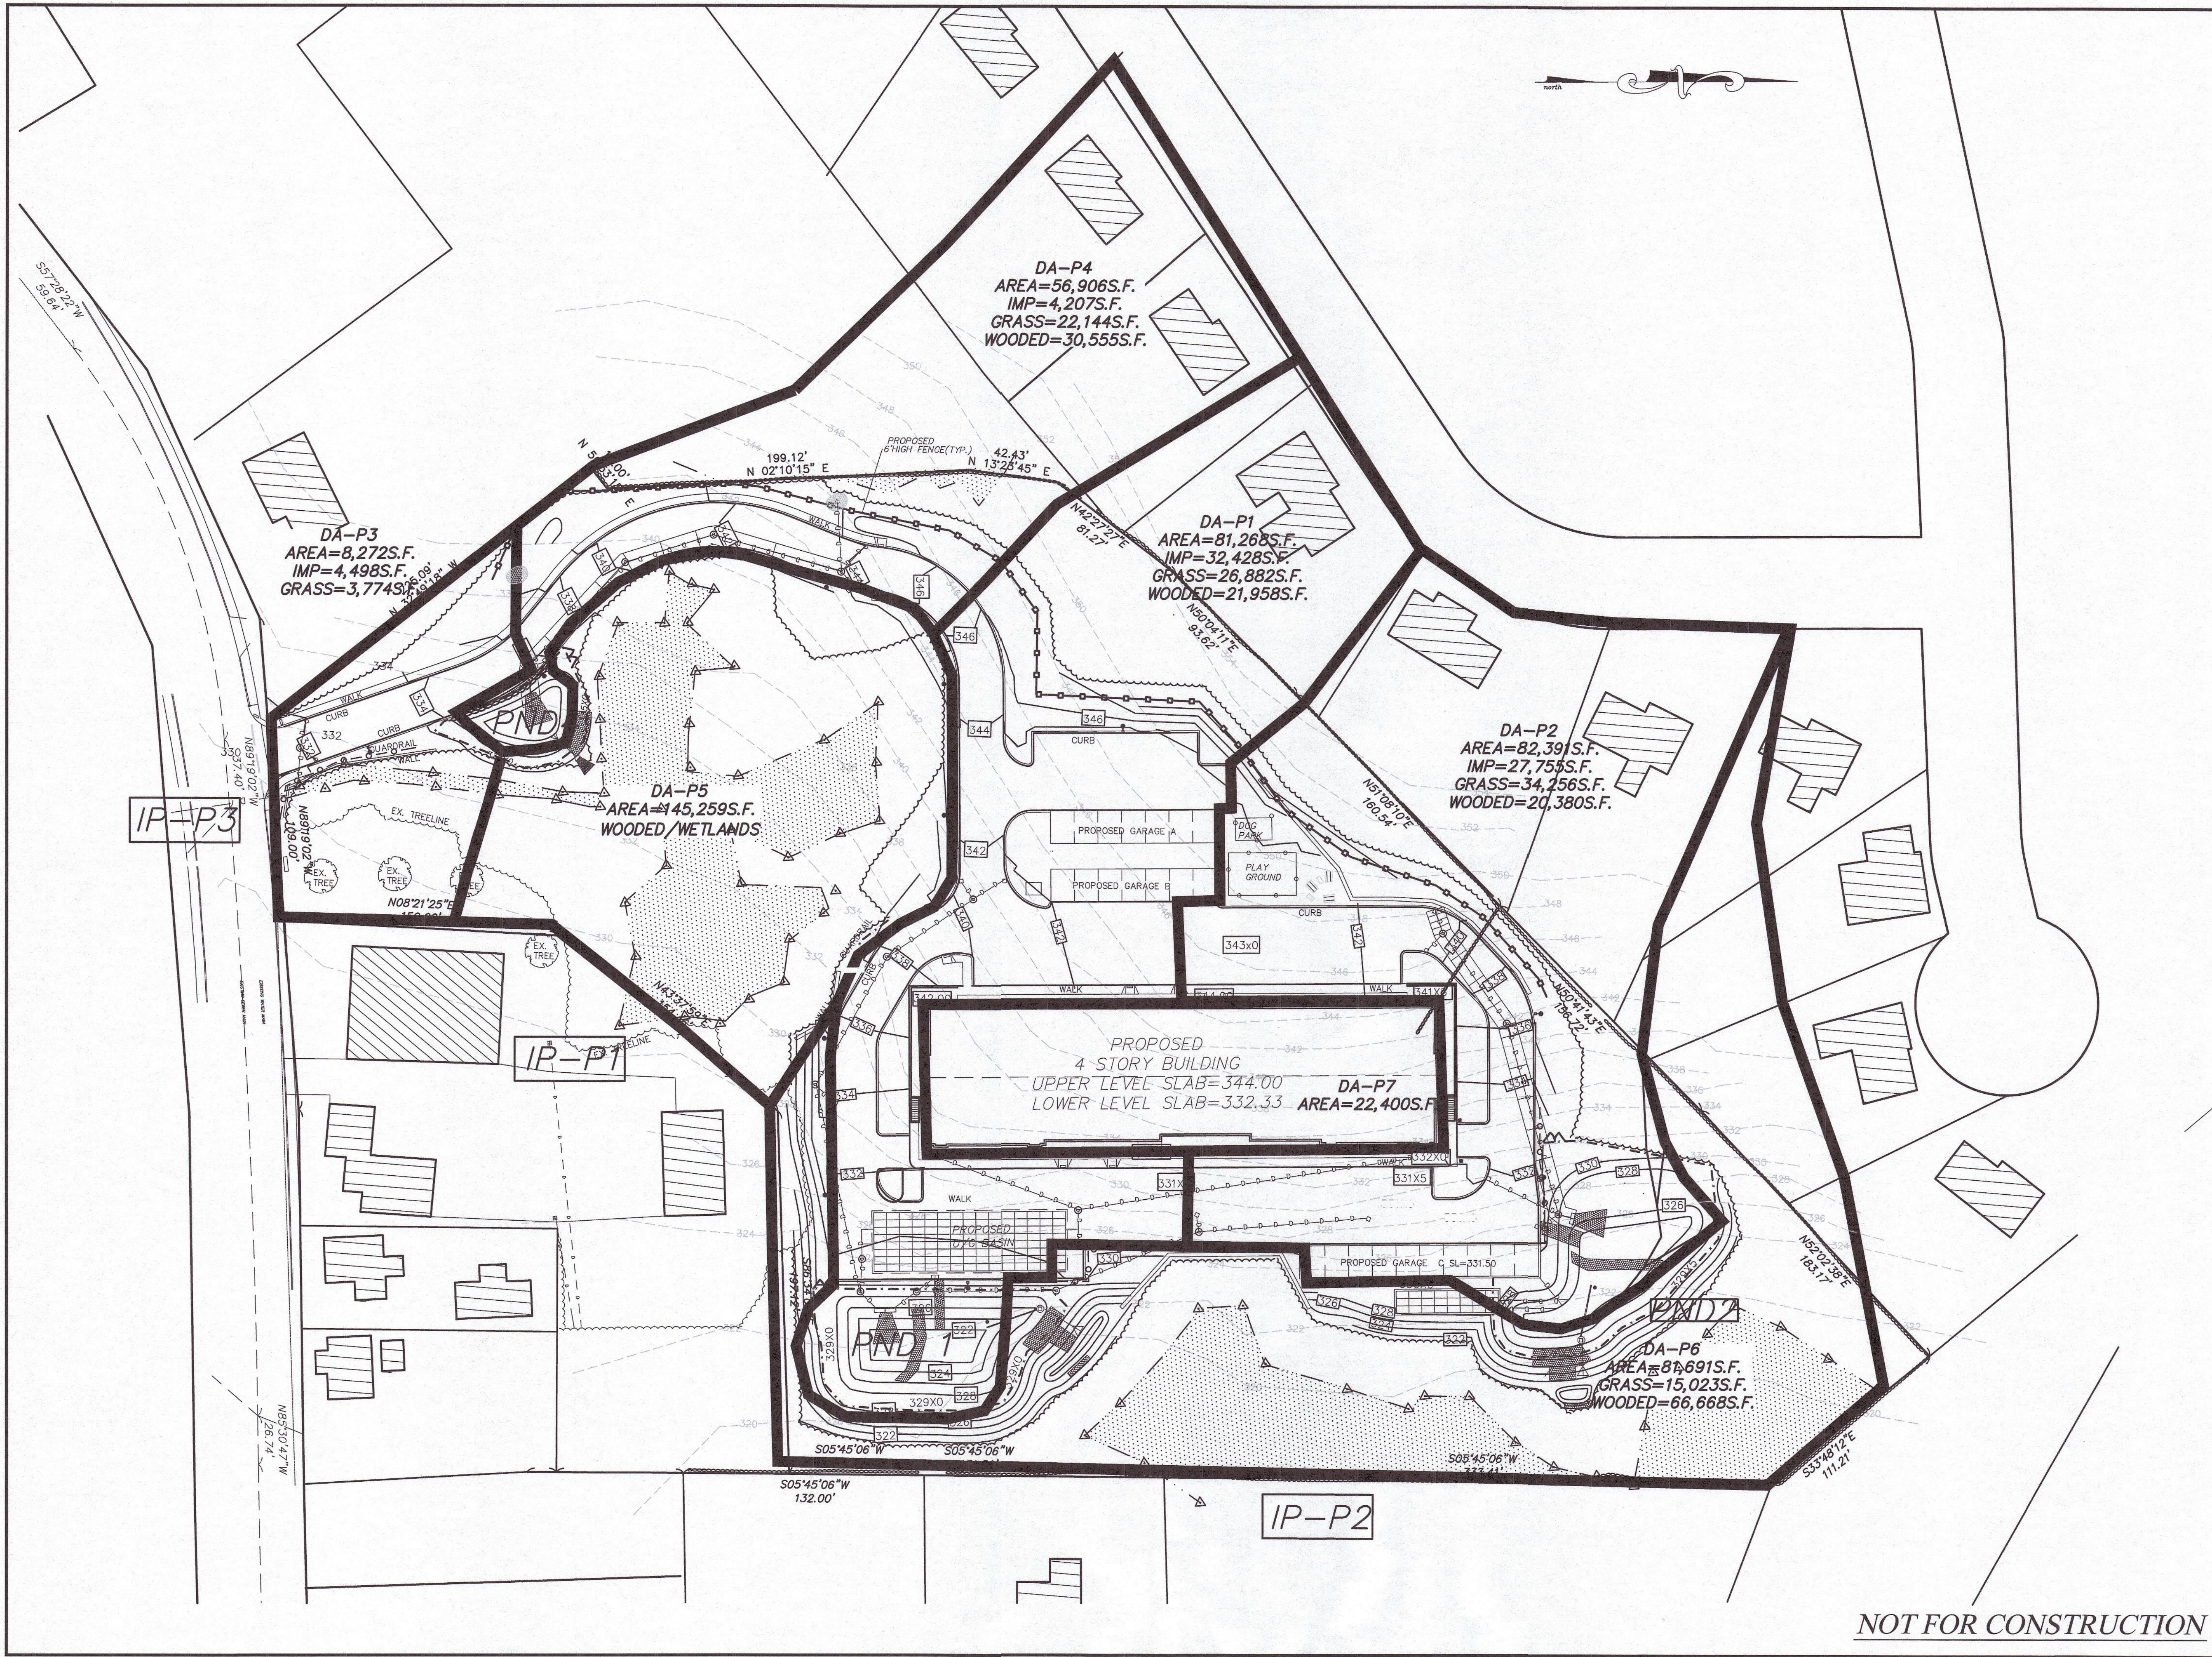

P.E.	P.L.S.

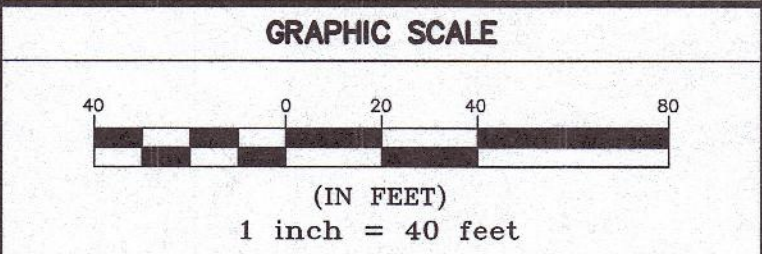

REVISIONS		
REV.	DATE	DESCRIPTION
1	1/3/24	REVISED PLANS.
PROJECT NO.	J-016	
DESIGNED BY	PML	
CHECKED BY	MD	
DATE	9/5/23	
CAD FILE	J-016-MAIN STREET 40B	
PLAN NO.		


TITLE:

*Post-Development
Upton Apartments
in
Upton, Massachusetts*

SHEET TITLE

DRAINAGE MAP

NOT FOR CONSTRUCTION

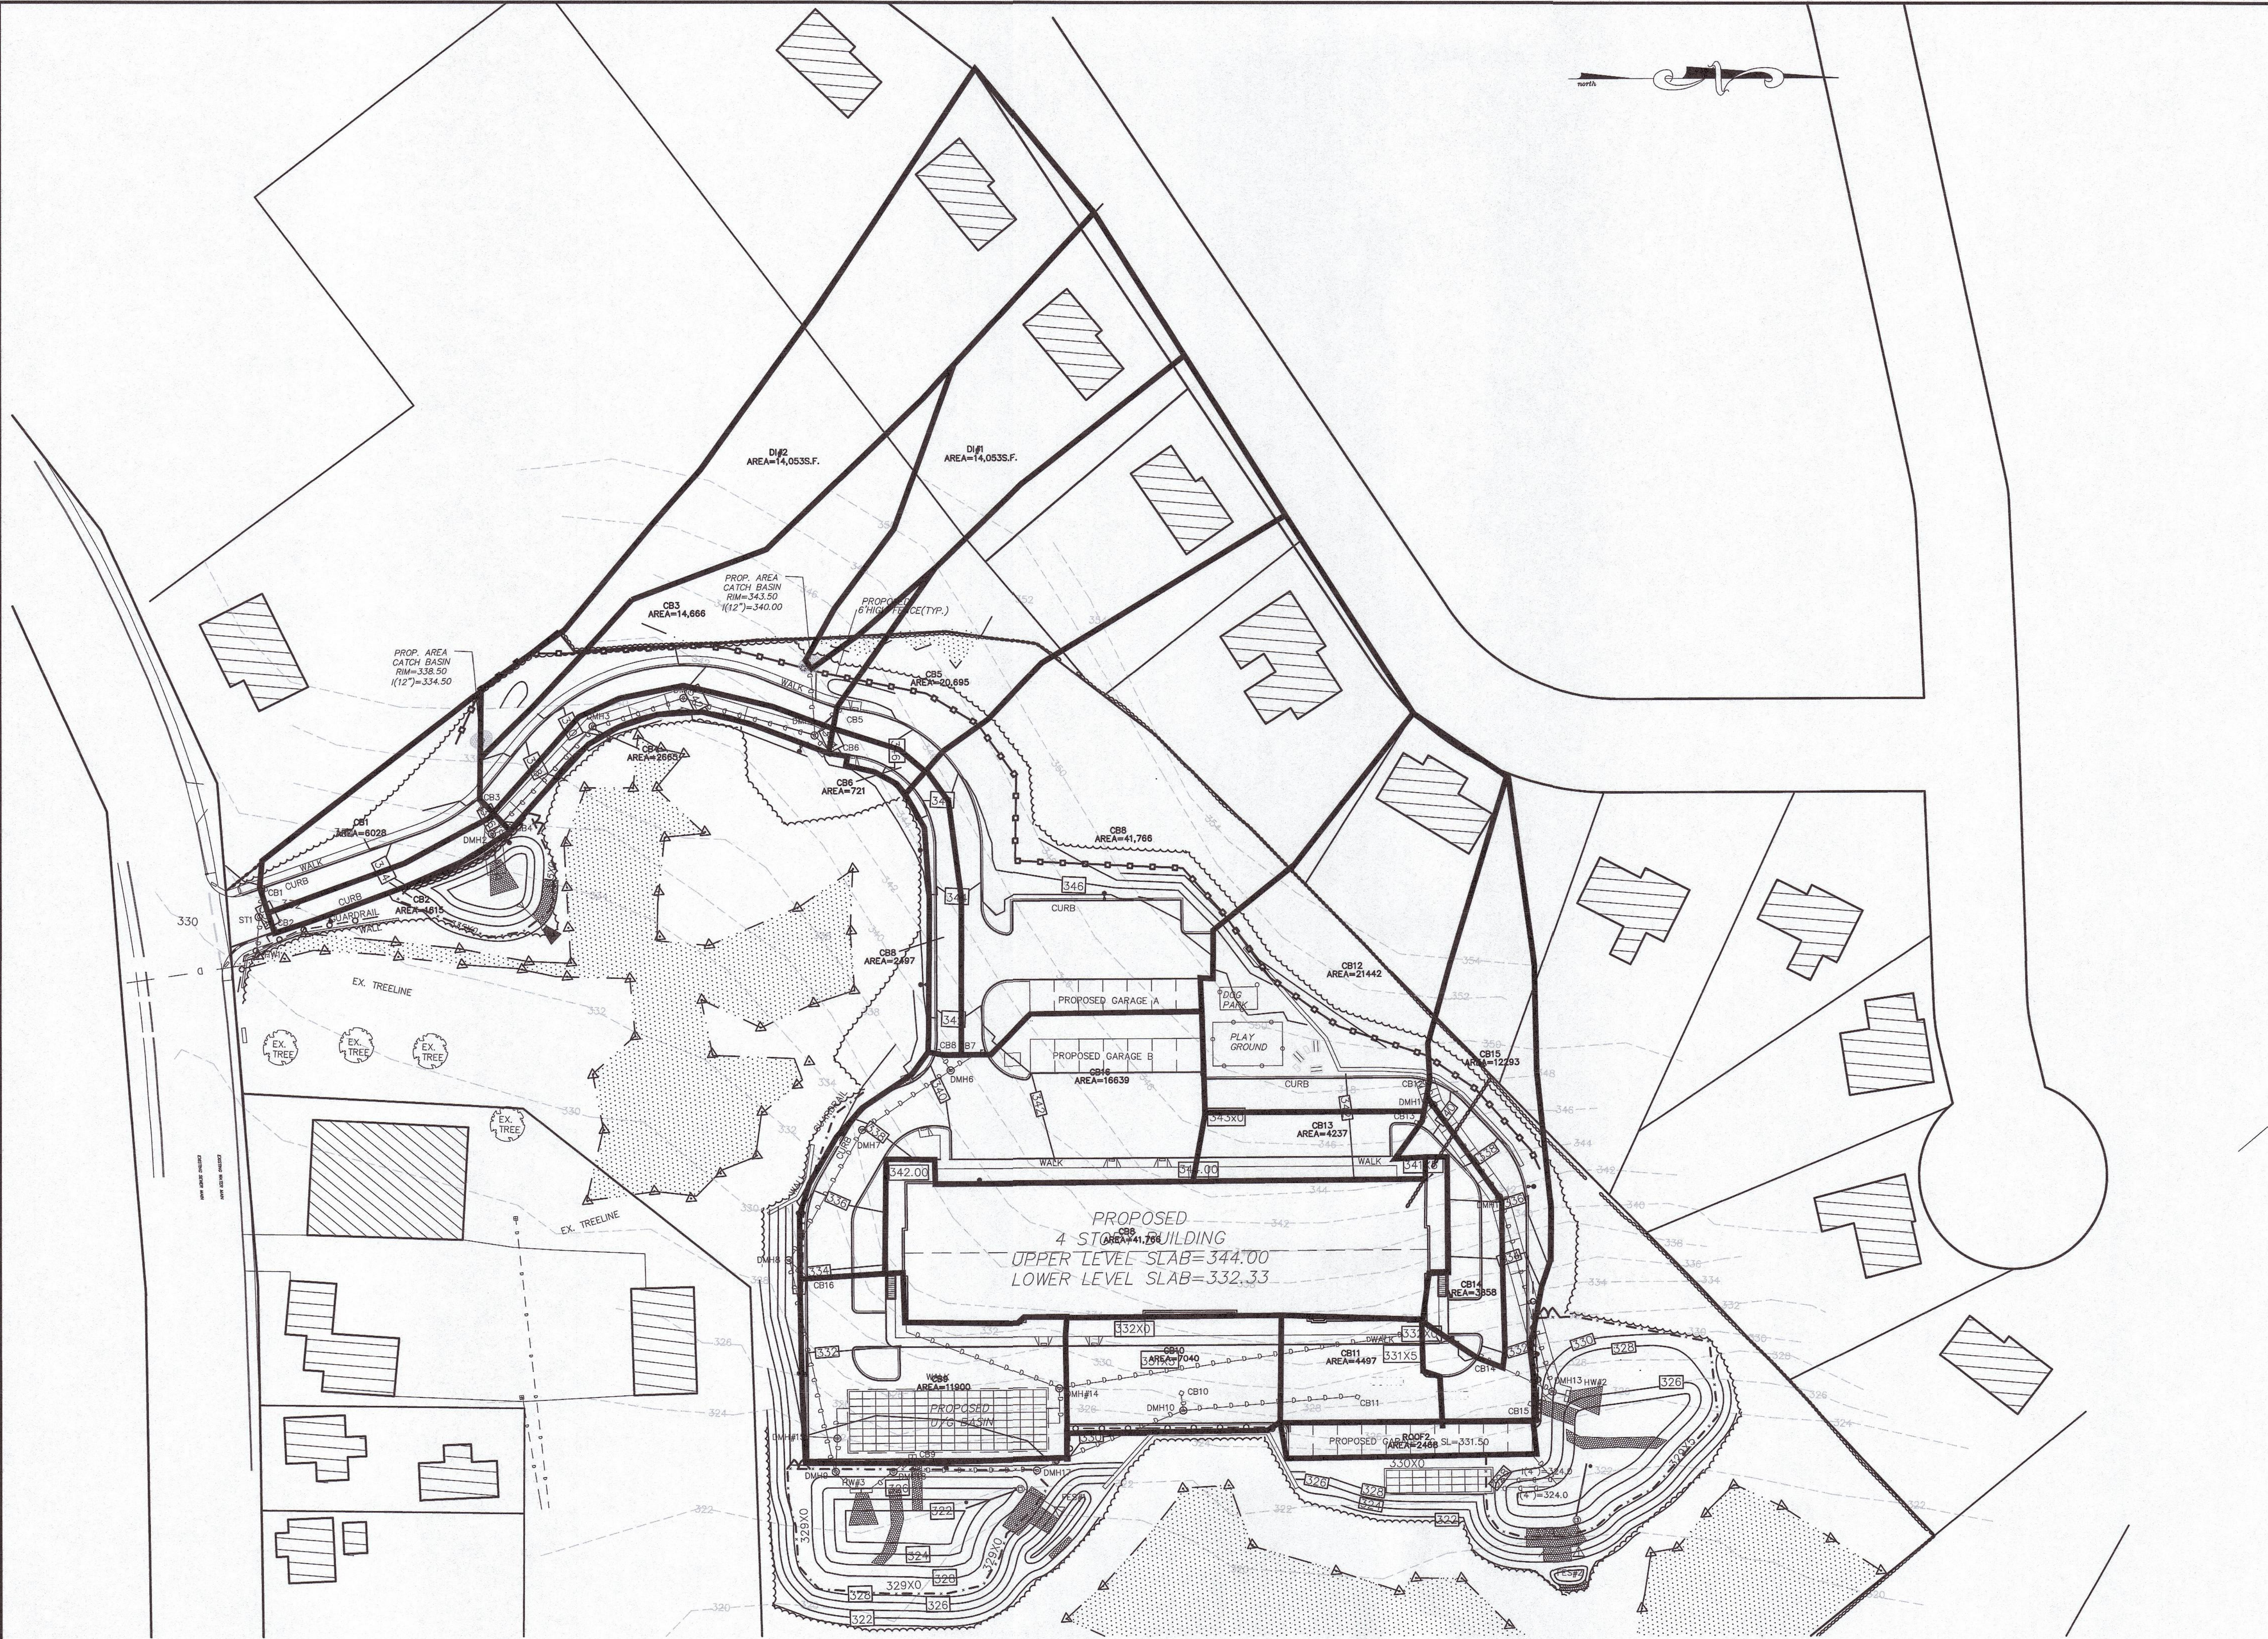

P.E.	P.L.S.

GRAPHIC SCALE

REVISIONS		
REV.	DATE	DESCRIPTION
1	1/8/24	REVISED PLANS.
PROJECT NO.	J-016	
DESIGNED BY	PML	
CHECKED BY	MD	
DATE	9/5/23	
CAD FILE	J-016--MAIN STREET 40B	
PLAN NO.		

TITLE:

*Post-Development
Upton Apartments
in
Upton, Massachusetts*

SHEET TITLE

CB & DMH
DRAINAGE MAP

NOT FOR CONSTRUCTION