
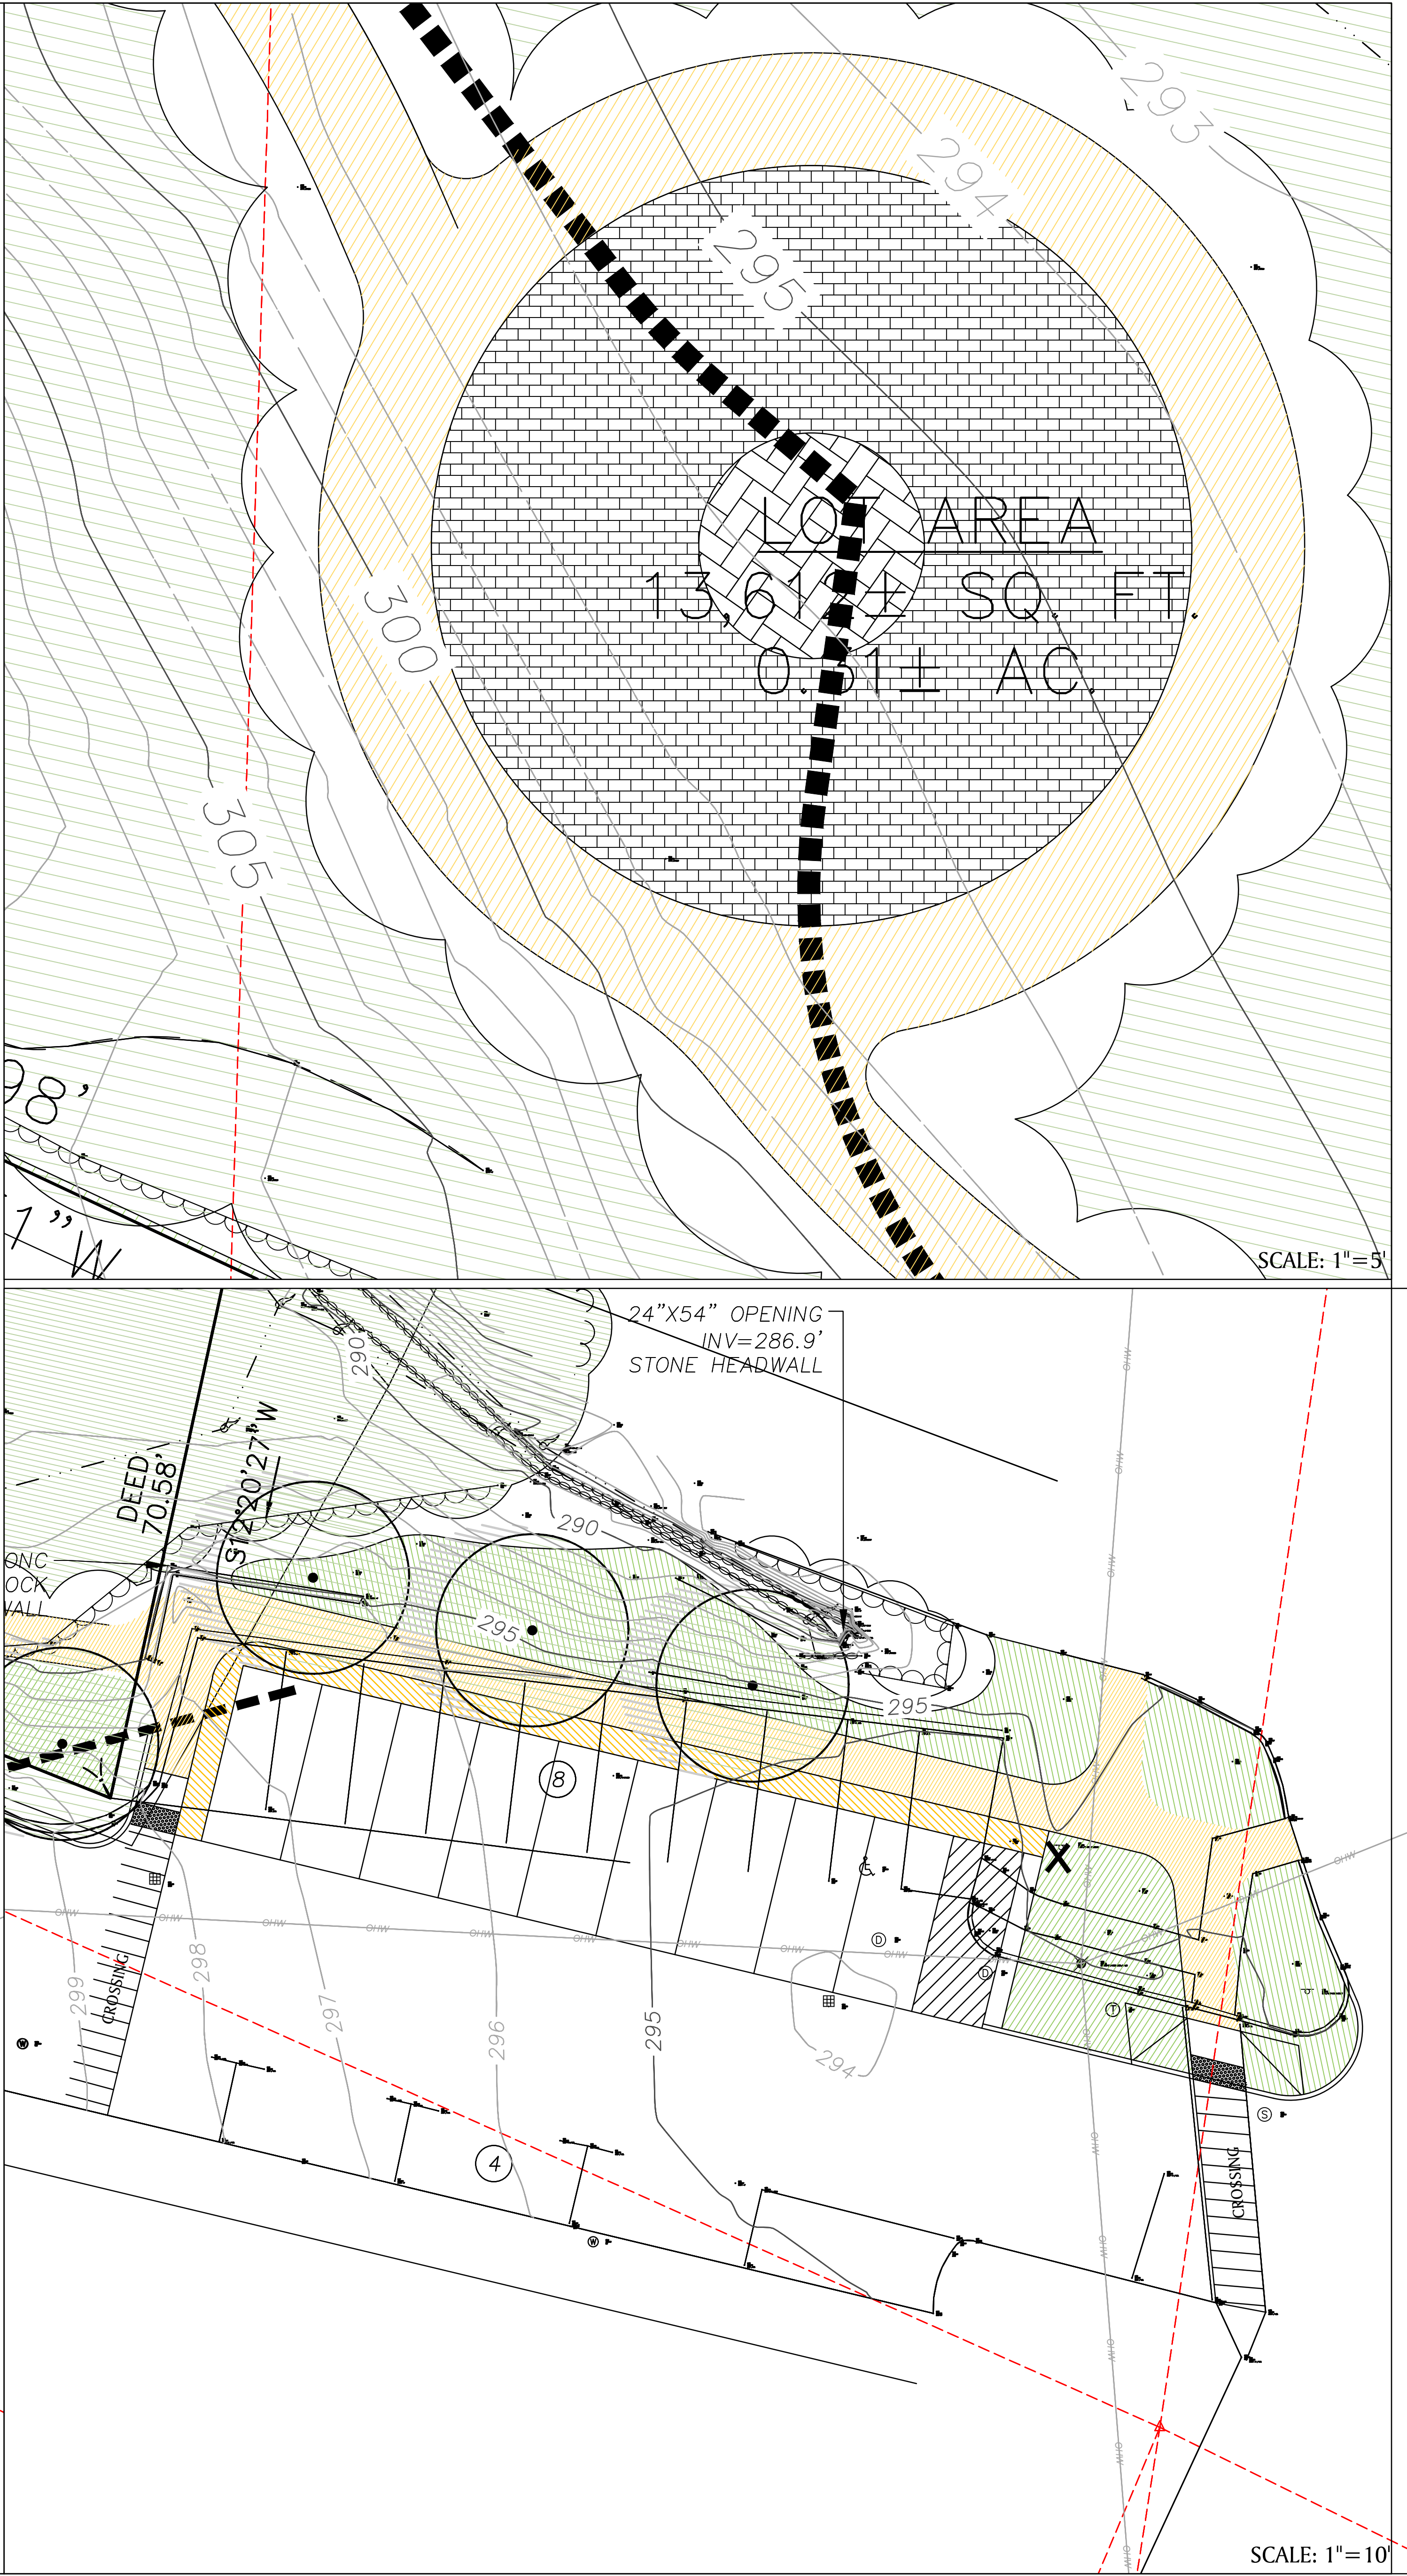


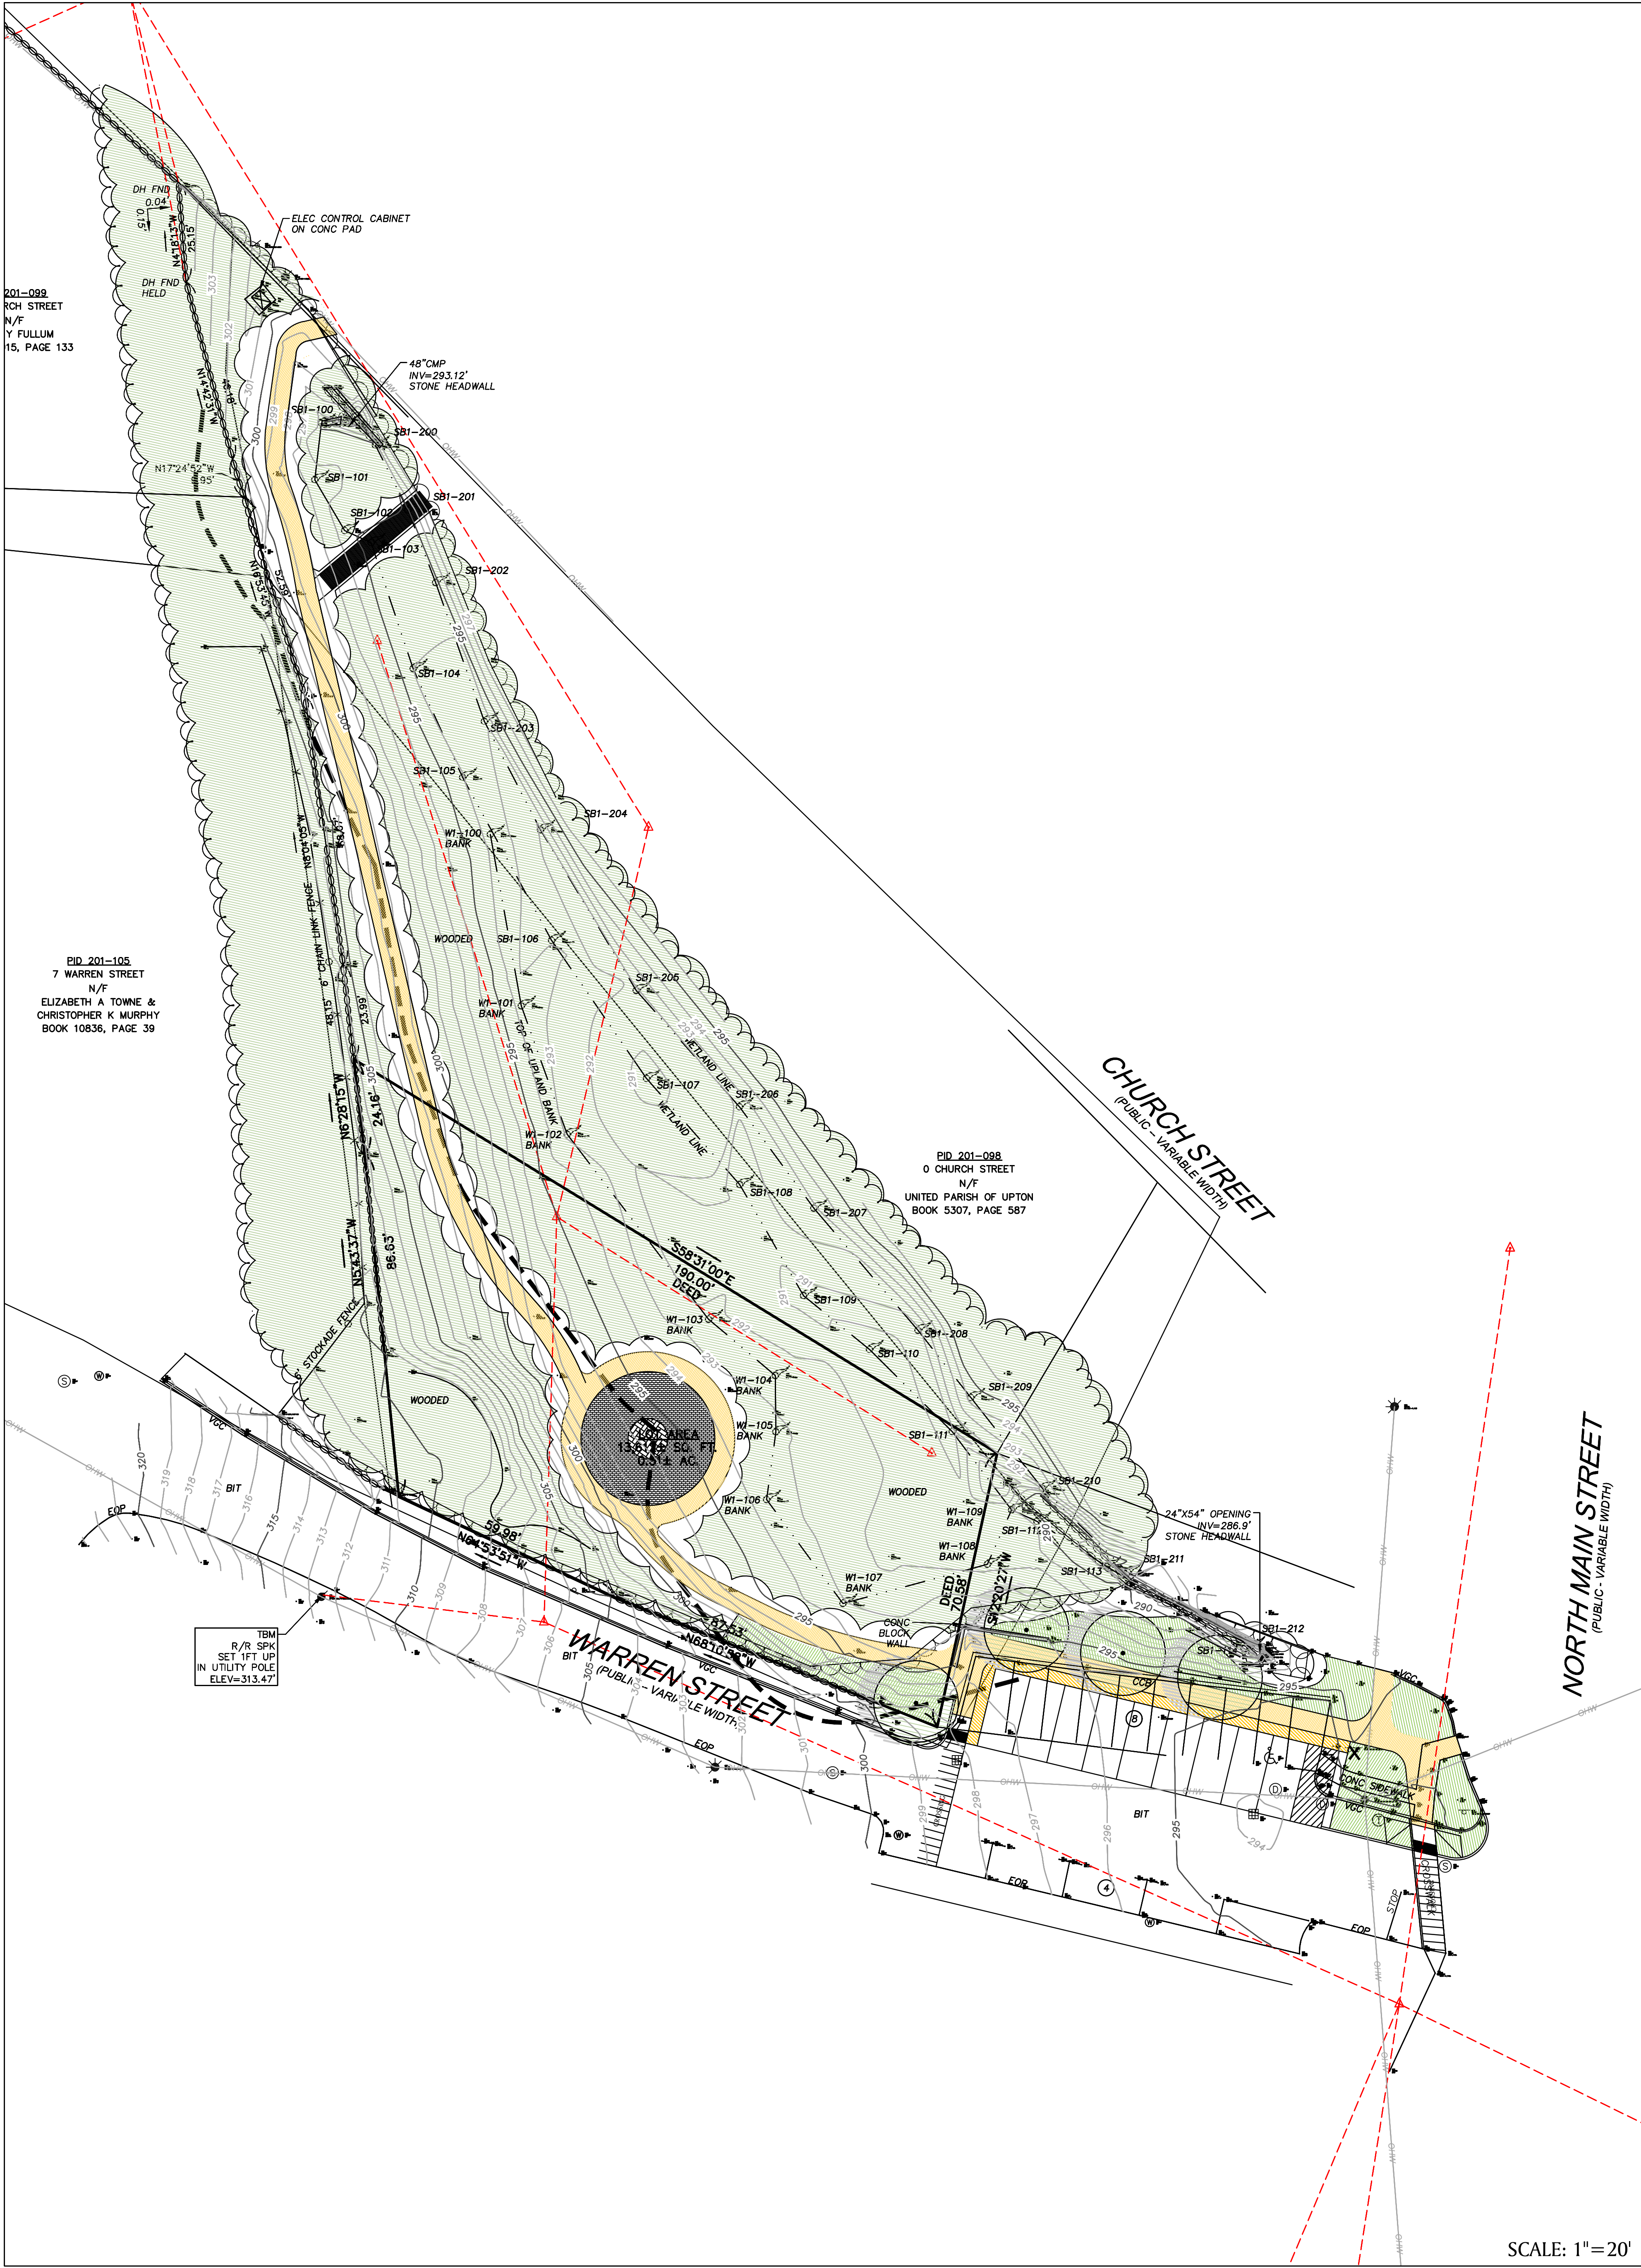

PROPOSED PATH
AND PARKING
ARRANGEMENTS

WARREN STREET

IN

UPTON
MASSACHUSETTS
(WORCESTER COUNTY)

WARREN STREET
POCKET PARK

MARCH 13, 2023

PREPARED FOR:
TOWN OF UPTON
1 MAIN STREET
UPTON, MA 01568



803 Summer Street
Boston, Massachusetts
02127

617 896 4300

© 2022 BSC Group, Inc.

SCALE: 1" = 20'
0 2.5 5 10 METERS
0 10 20 40 FEET

PROJ. MGR.: J. FASSER
DRAWN: T. RABINOWITZ
CHECK: J. FASSER
FILE: P:\2346200\LANDSCAPE\DRAWINGS

DWG. NO:	FILED:	SHEET
JOB. NO: 2-3462.00	---	1 OF 1