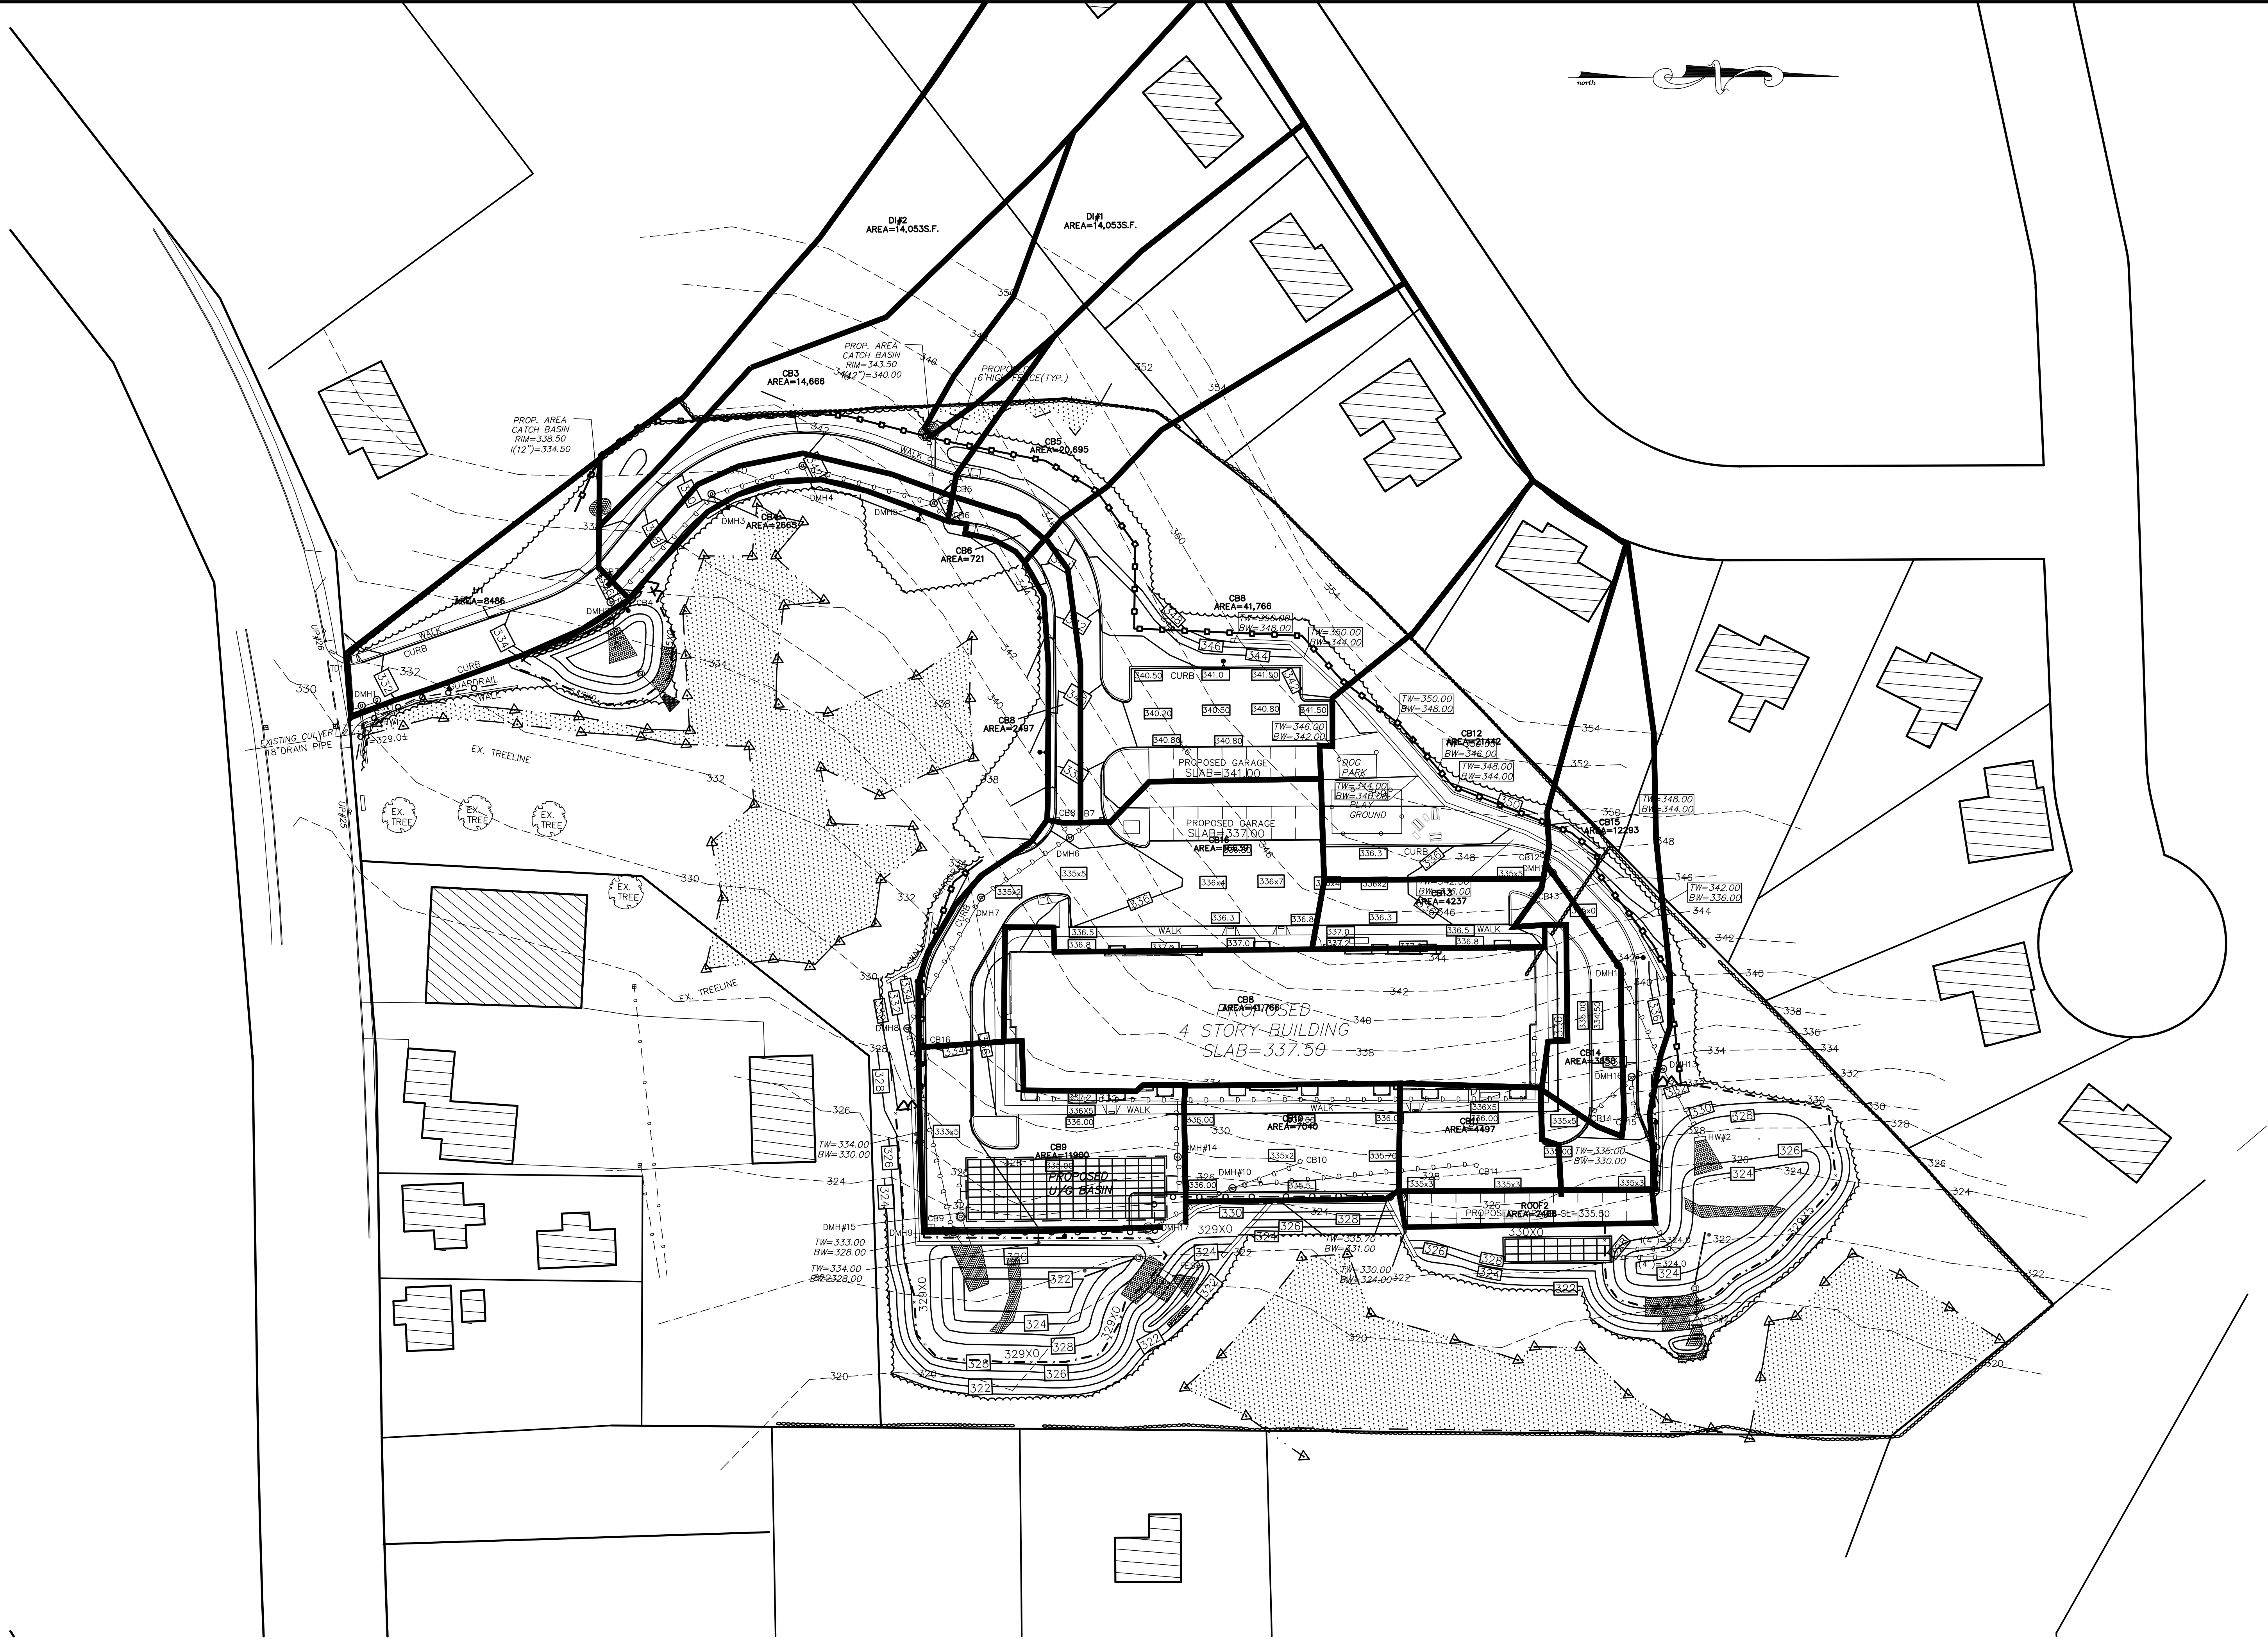


P.E.	P.L.S.

GRAPHIC SCALE		

REVISIONS		
REV.	DATE	DESCRIPTION
1	1/8/24	REVISED PLANS.
2	3/25/24	REVISED PLANS
PROJECT NO. J-016		
DESIGNED BY PML		
CHECKED BY MD		
DATE 9/5/23		
CAD FILE J-016-MAIN STREET 40B		
PLAN NO.		

TITLE:

*Post-Development
Upton Apartments
in
Upton, Massachusetts*

SHEET TITLE
CB & DMH DRAINAGE MAP

NOT FOR CONSTRUCTION