
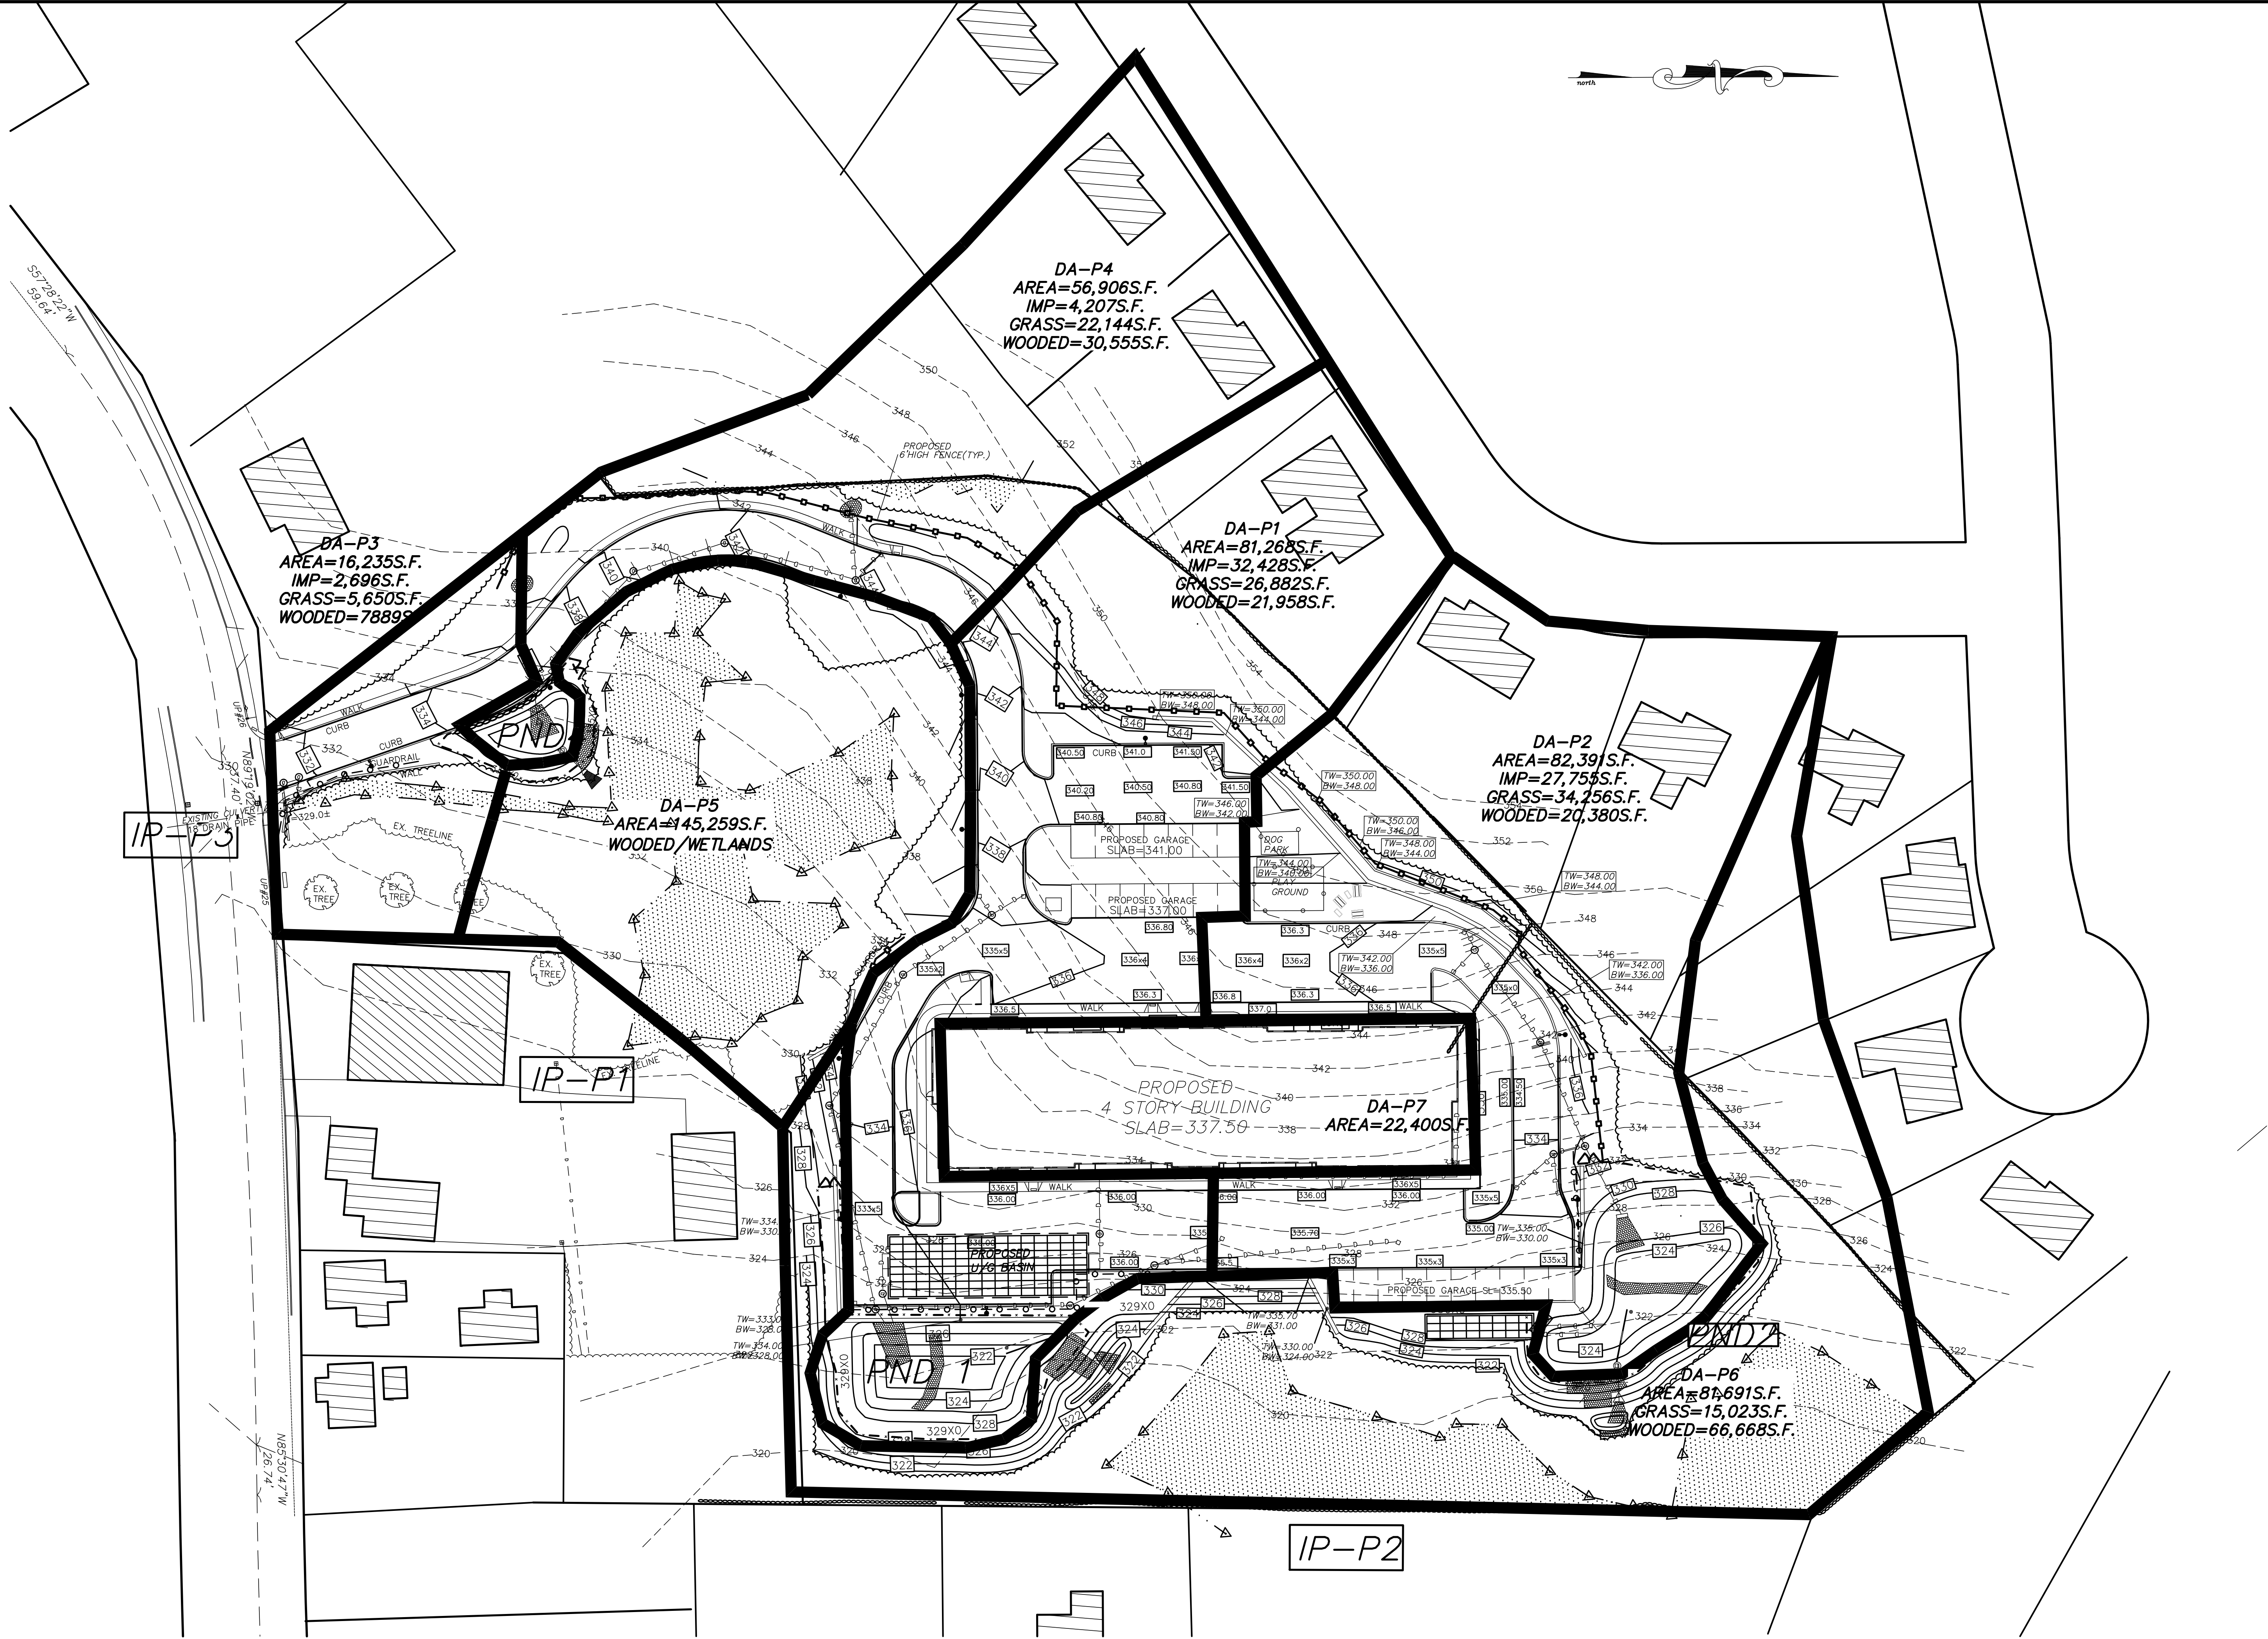


P.E.	P.L.S.

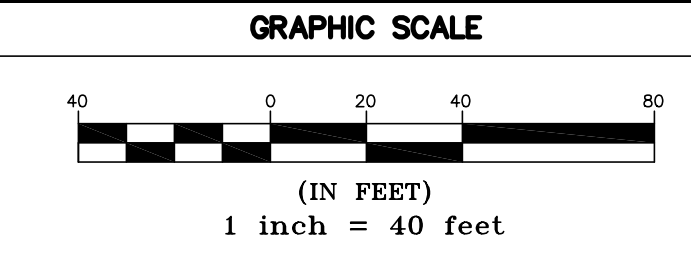

REVISIONS		
REV.	DATE	DESCRIPTION
1	1/3/24	REVISED PLANS.
2	3/25/24	REVISED PLANS

PROJECT NO.	J-016
DESIGNED BY	PML
CHECKED BY	MD
DATE	9/5/23
CAD FILE	J-016-MAIN STREET 40B
PLAN NO.	

TITLE:

*Post-Development
Upton Apartments
in
Upton, Massachusetts*

SHEET TITLE

DRAINAGE MAP

NOT FOR CONSTRUCTION